

STATE OF NORTH CAROLINA
DEPARTMENT OF TRANSPORTATION

SIGNING PLAN
ROCKINGHAM COUNTY

LOCATION: BRIDGE #780183 ON US 29 (BUS) OVER US 29 BYPASS

ROADWAY STANDARD DRAWING

THE FOLLOWING ROADWAY STANDARDS AS APPEAR IN "ROADWAY STANDARD DRAWINGS" - PROJECT SERVICES UNIT - N.C. DEPARTMENT OF TRANSPORTATION - RALEIGH, N.C., DATED JANUARY 2024 ARE APPLICABLE TO THIS PROJECT AND BY REFERENCE HEREBY ARE CONSIDERED A PART OF THESE PLANS:

<u>STD. NO.</u>	<u>TITLE</u>
904.10	ORIENTATION OF GROUND MOUNTED SIGNS
904.50	MOUNTING OF TYPE 'D', 'E' AND 'F' SIGNS ON 'U' CHANNEL POSTS

SUMMARY OF QUANTITIES

ITEM NO.		ITEM DESCRIPTION	QUANTITY	UNIT
DESC. NO.	SECT. NO.			
4025000000	901	CONTRACTOR FURNISHED, TYPE D SIGN	20	S.F.
4025000000	901	CONTRACTOR FURNISHED, TYPE E SIGN	125	S.F.
4025000000	901	CONTRACTOR FURNISHED, TYPE F SIGN	80	S.F.
4072000000	903	SUPPORTS, 3 LB STEEL U-CHANNEL	440	L.F.
4096000000	904	SIGN ERECTION, TYPE D	2	EA.
4102000000	904	SIGN ERECTION, TYPE E	20	EA.
4108000000	904	SIGN ERECTION, TYPE F	7	EA.
4155000000	907	DISPOSAL OF SIGN SYSTEM, U-CHANNEL	25	EA.

PLAN PREPARED BY: MOFFATT & NICHOL

TRENT HUFFMAN, PE	PROJECT ENGINEER
ZITONG LIU, EI	PROJECT DESIGN

GENERAL NOTES

- . SIGNS FURNISHED BY CONTRACTOR
- . ALL TYPE 'D' SIGNS SHALL BE MOUNTED ON TWO U-CHANNEL POSTS UNLESS OTHERWISE INDICATED ON THE PLANS.
- . IF REMOVAL OR RELOCATION OF SIGNS ON PRIVATE STREET (NON-STATE MAINTAINED) IS REQUIRED DUE TO CONSTRUCTION, THE CONTRACTOR SHALL INFORM THE ENGINEER. THE WORK WILL BE COMPLETED BY OTHERS.
- . WHEN NOT STATIONED OR DIMENSIONED ON PLANS, ALL 'E' AND 'F' SIGNS SHALL BE FIELD LOCATED BY THE ENGINEER
- . ALL EXISTING SIGNS ON "U" CHANNEL POST WITHIN THE PROJECT LIMITS SHALL BE REMOVED AND DISPOSED OF UNLESS OTHERWISE NOTED ON PLANS.
- . THE BACKGROUND FOR TYPE E & F SIGNS SHALL BE TYPE C REFLECTIVE SHEETING.
- . SEE ROADWAY PLANS FOR GUARD/GUIDE RAIL DETAILS.

INDEX

<u>SHEET NO.</u>	<u>DESCRIPTION</u>
SIGN-001	TITLE SHEET
SIGN-002	E AND F SHEET
SIGN-003	SIGN DESIGNS DETAILS
SIGN-004	SIGNING PLAN SHEET

PLAN REVIEWED BY: N.C.D.O.T. SIGNING AND DELINEATION UNIT

KELVIN JORDAN	SIGNING & DELINEATION REGIONAL ENGINEER
J.NAVARRETE	SIGNING & DELINEATION PROJECT DESIGN ENGINEER

BR-0098

SIGN001

NORTH CAROLINA
DEPARTMENT OF TRANSPORTATION

DocuSigned by
Trent E. Huffman
850046770170449...

APPROVED:

DATE: 8/4/2025

SEAL:

NORTH CAROLINA
PROFESSIONAL
SEAL
23912
ENGINEER
Trent E. Huffman

DOCUMENT NOT CONSIDERED FINAL
UNLESS ALL SIGNATURES COMPLETED

STATE OF NORTH CAROLINA
DEPARTMENT OF TRANSPORTATION

T.I.P.: BR-0098

CONTRACT: C-205116

5/26/20

TYPE "E" SIGNS 401 QUANTITY REQ'D .1_ SPEED LIMIT 55 24" X 30" R2-1 ONE "U" POST PER SIGN 402 QUANTITY REQ'D .4_ STOP 36" X 36" R1-1 ONE "U" POST PER SIGN 403 QUANTITY REQ'D .5_ DO NOT ENTER 30" X 30" R5-1 ONE SIGN MOUNT BEHIND SIGN 402 IN .1. INSTALLATION ONE "U" POST PER SIGN 404 QUANTITY REQ'D .4_ WRONG WAY 36" X 24" R5-1A ONE "U" POST PER SIGN 405 QUANTITY REQ'D .1_ SPEED LIMIT 40 24" X 30" R2-1 ONE "U" POST PER SIGN 406 QUANTITY REQ'D .2_ ONE WAY 36" X 12" R6-1R TWO "U" POSTS PER SIGN 407 QUANTITY REQ'D .2_ ONE WAY 36" X 12" R6-1L MOUNT BEHIND SIGN 406. IN .1. INSTALLATION						
408 QUANTITY REQ'D .1_ 36" X 36" W1-2R ONE "U" POST PER SIGN						
TYPE "F" SIGNS 501 END NORTH BUSINESS 29 24" X 12" M4-6 24" X 12" M3-1 24" X 12" M4-3 24" X 24" M1-4 ONE "U" POST PER SIGN 502 SOUTH 29 24" X 12" M3-3 24" X 24" M1-4 21" X 15" M6-1 MOUNT BELOW SIGN 302 IN .1. INSTALLATION 503 SOUTH 29 24" X 12" M3-3 24" X 24" M1-4 21" X 15" M5-1 ONE "U" POST PER SIGN 504 SOUTH 29 24" X 12" M3-3 24" X 24" M1-4 21" X 15" M6-3 ONE "U" POST PER SIGN 505 NORTH 29 24" X 12" M3-1 24" X 24" M1-4 21" X 15" M5-1 ONE "U" POST PER SIGN 506 BEGIN SOUTH BUSINESS 29 24" X 12" M4-14 24" X 12" M3-3 24" X 12" M4-3 24" X 24" M1-4 ONE "U" POST PER SIGN 507 SOUTH BUSINESS 29 NORTH SOUTH 29 29 24" X 12" M3-3 24" X 12" M4-3 24" X 24" M1-4 21" X 15" M6-3 24" X 12" M3-3 24" X 24" M1-4 21" X 15" M6-1 21" X 15" M6-3 TWO "U" POST PER SIGN						

BR-0098

SIGN002

NORTH CAROLINA
DEPARTMENT OF TRANSPORTATION

APPROVED: _____

DATE: _____


SEAL:

SEAL
23912



North Carolina
Department of Transportation

5/30/2025

DOCUMENT NOT CONSIDERED FINAL
UNLESS ALL SIGNATURES COMPLETED

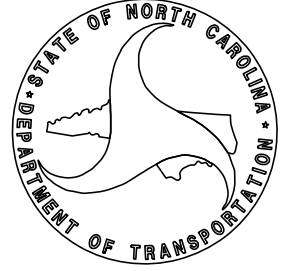

[illegible][illegible]

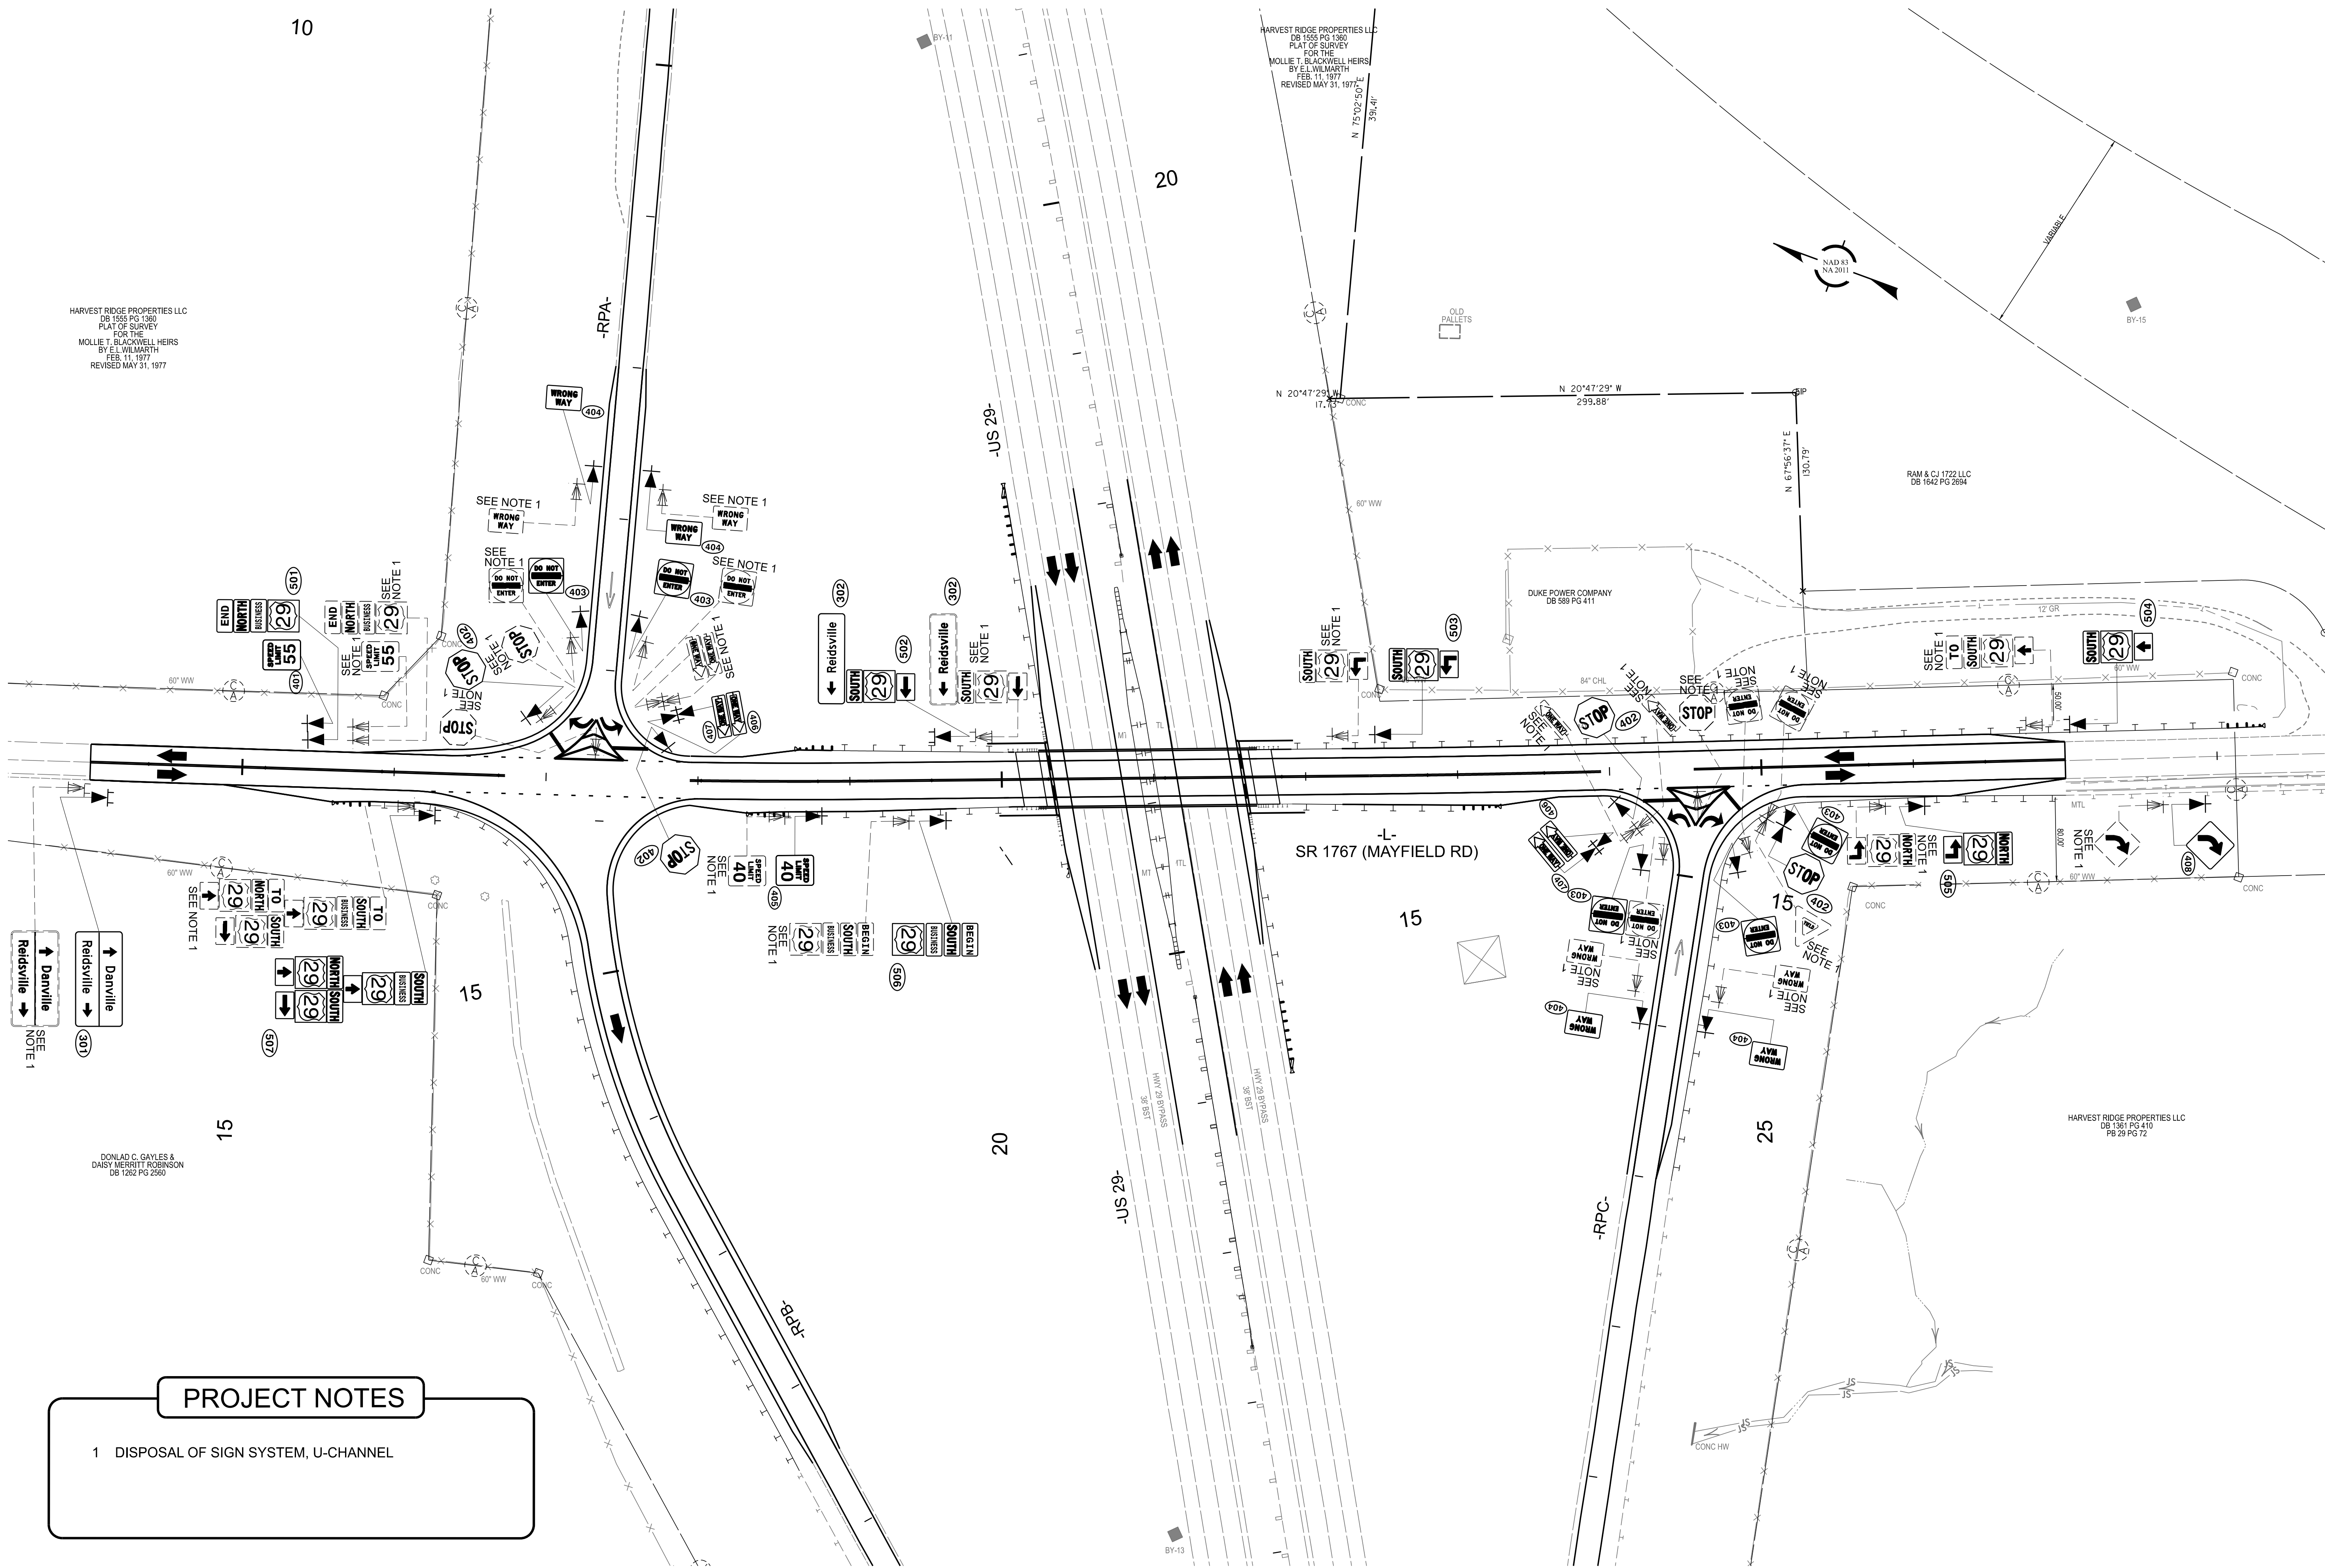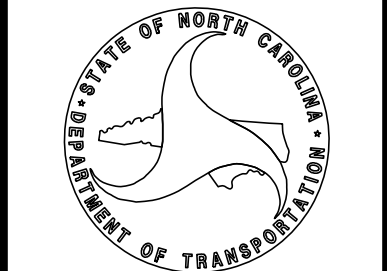

PROJECT NOTES

1 DISPOSAL OF SIGN SYSTEM, U-CHANNEL