

RIGHT OF WAY CONTROL SHEET

I, Mark A. Parris, certify that the right of way and permanent easement monumentation for this project shown herein was completed under my direct and responsible charge from an actual survey made under my supervision; that all horizontal closures had a minimum ratio of precision of 1:10,000 (Class A). Field work was performed from 10/12/23 to 10/25/23, and all coordinates are based on NAD83/2011; That this survey was performed to meet the requirements of 21NCAC 56.1600 as applicable.

This 3rd day of November, 2023.
 [Signature]
 Professional Land Surveyor L-4529


PROJECT REFERENCE NO.	SHEET NO.
HE-0001B	RW03E-1

Location and Surveys



NC PHEM LICENSE # C-2007
 1318 F PATTON AVENUE
 ASHEVILLE, NC 28806
 828-253-2700

PROJECT SURVEYOR

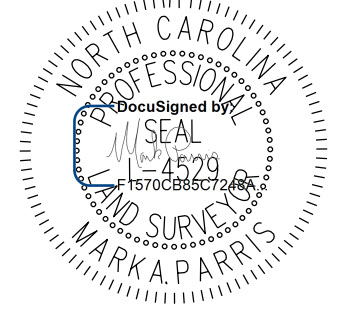

DOCUMENT NOT CONSIDERED FINAL
 UNLESS ALL SIGNATURES COMPLETED

REVISIONS

ROW MARKER IRON PIN AND CAP-E

ALIGN	STATION	OFFSET	NORTH	EAST
Y	19+13.41	70.00	658362.7348	936655.2394
Y	19+13.41	-42.00	658251.9181	936639.0019
Y	19+48.00	150.00	658446.8885	936622.8020
Y	20+73.00	-38.00	658255.2515	936491.9241
Y	22+24.00	-32.00	658219.9728	936355.6790
Y	23+83.47	70.00	658212.8517	936162.8210
Y	23+83.47	-30.00	658138.7644	936229.9854
Y	26+95.00	-30.00	657929.5246	935999.1784
Y	27+48.06	70.00	657967.9774	935892.7064
Y	28+23.04	70.00	657906.7746	935834.0650
Y	29+12.81	-70.00	657753.3983	935897.1245
Y	29+14.34	50.00	657812.1252	935792.4661
Y	31+18.66	-70.00	657585.4047	935839.1769
Y	31+18.66	50.00	657602.0373	935720.3352
Y	31+18.66	-74.00	657584.8503	935843.1383
Y	34+16.96	-74.00	657278.5412	935706.7593
Y	34+16.96	50.00	657358.3021	935611.8161
Y	34+62.71	50.00	657323.2681	935582.3844
Y	34+62.71	-74.00	657243.5072	935677.3276
Y	38+46.87	50.00	657156.4699	935285.3810
Y	38+46.87	-74.00	657033.8871	935304.0748
Y	39+70.00	-65.00	657014.3409	935198.6654
Y	40+87.97	50.00	657060.0928	935042.3226
Y	41+17.00	-50.00	656961.2870	935075.1891
Y	42+84.82	-50.00	656866.0200	934937.0281
Y	42+84.82	50.00	656948.3459	934880.2615
Y	45+40.39	-50.00	656838.8982	934644.7875
Y	45+40.39	50.00	656930.2647	934685.4344
Y	47+79.98	-50.00	656936.2848	934425.8810
Y	47+84.77	58.74	657037.5864	934465.6982

SPIKE IN BASE OF 8" PINE

ROW MARKER PERMANENT EASEMENT-E

ALIGN	STATION	OFFSET	NORTH	EAST
Y	19+13.41	-264.00	658032.2633	936606.8186
Y	22+64.00	-175.00	658078.1470	936392.3412
Y	23+53.00	-130.00	658079.6527	936314.6491
Y	25+39.00	-74.00	658001.7027	936144.3071
Y	25+94.00	70.00	658071.4481	936006.8422
Y	26+28.00	94.00	658066.3931	935965.5330
Y	26+34.00	128.00	658087.5530	935938.2519
Y	26+66.00	100.00	658045.3159	935933.3500
Y	26+66.00	122.00	658061.6151	935918.5738
Y	27+45.00	-90.00	657851.4900	936002.4334
Y	27+45.00	-45.97	657884.1086	935972.8627
Y	27+95.00	-58.44	657843.4173	935949.2847
Y	28+35.00	85.00	657905.6040	935813.7854
Y	28+45.00	-77.00	657798.0972	935935.3809
Y	29+90.00	50.00	657737.7160	935756.3919
Y	30+57.00	-132.00	657622.2791	935909.6484
Y	31+92.00	-168.00	657477.5153	935916.3421
Y	32+90.00	-141.00	657369.4508	935845.7821
Y	32+96.00	50.00	657449.4762	935672.2362
Y	33+39.00	71.00	657426.5383	935635.2711
Y	33+67.00	-74.00	657323.7542	935741.2624
Y	34+25.00	76.00	657368.8693	935586.7364
Y	34+31.00	50.00	657347.5513	935602.7845
Y	37+75.00	81.00	657200.3331	935340.1615
Y	37+96.00	50.00	657165.5829	935330.5554
Y	38+78.00	-74.00	657029.0750	935277.7099
Y	38+84.00	-85.00	657017.2383	935275.0735
Y	38+85.00	129.00	657225.7608	935226.9545
Y	38+95.00	114.00	657208.3379	935218.4571
Y	40+72.00	-65.00	656973.2035	935119.2650
Y	40+87.97	70.00	657076.5580	935030.9692
Y	41+93.00	-69.00	656902.5024	935023.4071
Y	42+25.00	50.00	656982.3049	934929.5105
Y	43+03.00	-60.00	656845.6775	934923.6994
Y	43+23.00	-50.00	656842.9885	934897.4763
Y	43+29.00	70.00	656949.1562	934841.2667
Y	44+13.00	75.00	656938.7210	934782.6237
Y	46+01.53	72.76	656975.9155	934638.8199
Y	46+30.77	53.23	656969.9552	934604.1699

NOTES:

1. IF FURTHER INFORMATION REGARDING PROJECT CONTROL IS NEEDED PLEASE CONTACT THE LOCATION AND SURVEYS UNIT.
2. PROJECT CONTROL WAS ESTABLISHED USING GNSS, THE GLOBAL NAVIGATION SATELLITE SYSTEM.
3. RIGHT OF WAY MONUMENTATION ESTABLISHED 10/12/23 TO 10/25/23.