Kimley» Horn
©2020

421 FAYETTEVILLE STREET, SUITE 600
RALEIGH, N.C. 27601. NC LICENSE #F-0102

TIP NO. SHEET NO.

U-5760 SIGN-3G


APPROVED: EJL

DATE: 12/3/24

SEAL

SEAL



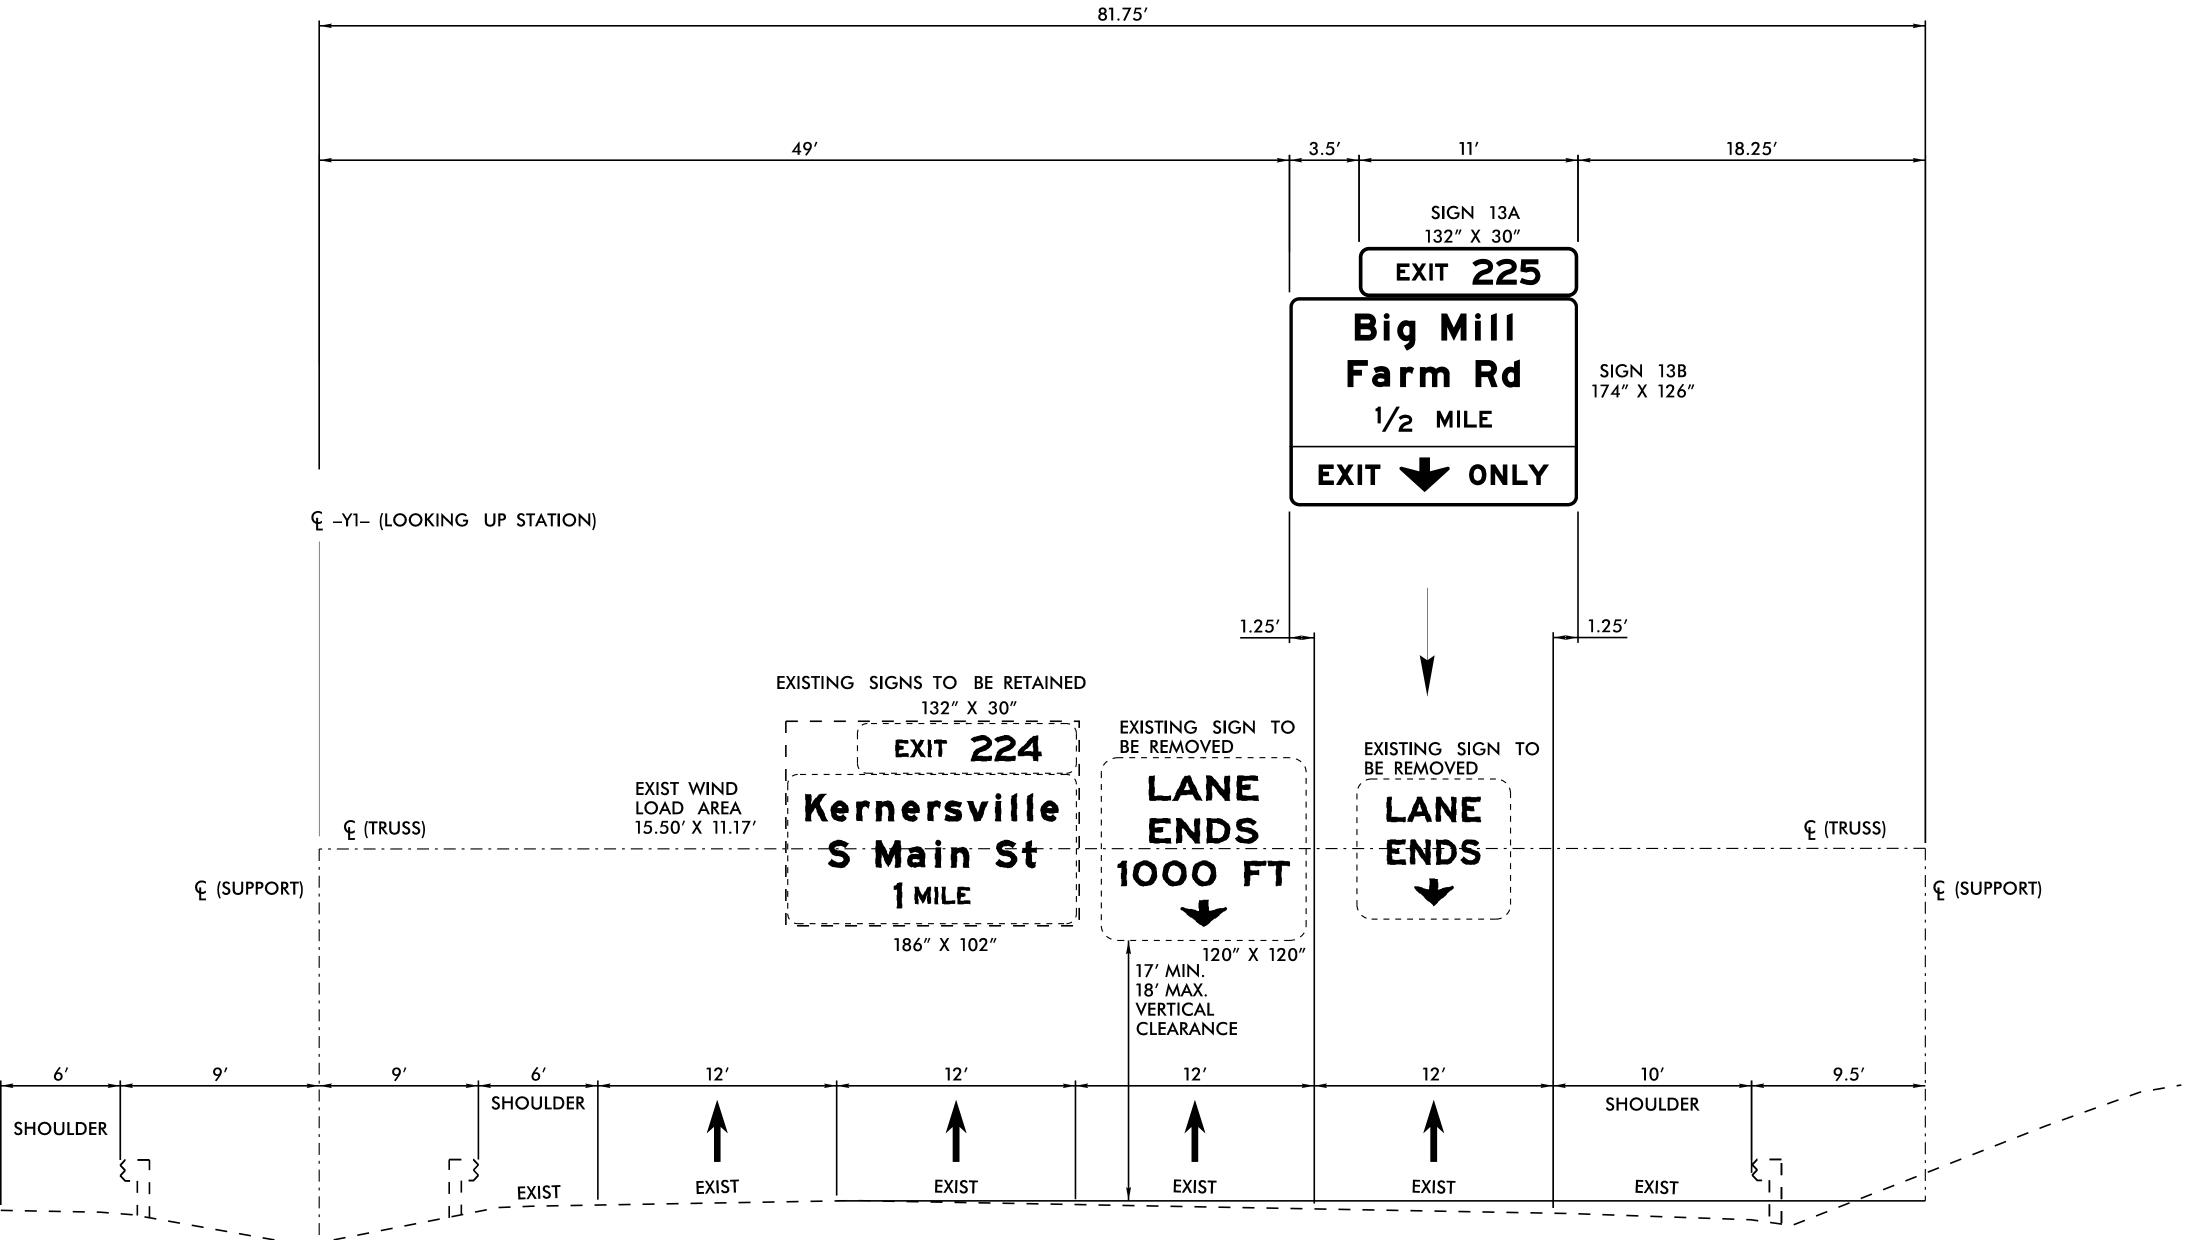

US 421 SB

## NOTES:

Docusign Envelope ID: CD3A8513-5B38-4011-B7B4-4622B35924EE

- 1. MOUNT SIGNS VERTICALLY CENTERED ON HORIZONTAL MEMBER OF STRUCTURE.
- 2. SIGN HANGERS AND ATTACHMENT HARDWARE SHALL BE PROVIDED AND INSTALLED ON THE ASSEMBLY TO ACCOMMODATE ALL SIGNS SHOWN IN THIS PLAN SHEET.
- 3. THIS EXISTING SIGN STRUCTURE WAS CONSTRUCTED AS A PART OF THE U-2579B PROJECT. THE SIGN DIMENSIONS COME FROM THE U-2579B AS-BUILT PLAN DATED 09-26-2018.
- 4. THE EXISTING GROUND INFORMATION IS COMING FROM THE U-5760 FINAL SURVEY TIN FILE.

EXISTING "CC"

OVERHEAD SIGN ASSEMBLY

-Y1-STA 32+00