


421 FAYETTEVILLE STREET, SUITE 600
RALEIGH, N.C. 27601. NC LICENSE #F-0102

TIP NO.	SHEET NO.
U-5760	SIGN-4A

APPROVED: EJL

DATE: 12/3/24

SEAL

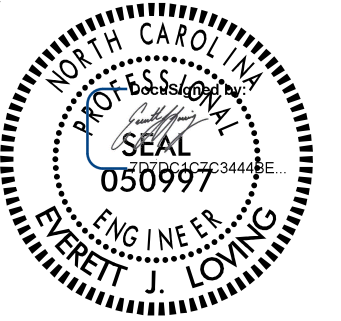

9/11/2025

**DOCUMENT NOT CONSIDERED FINAL
UNLESS ALL SIGNATURES COMPLETED**

[illegible][illegible]

SIGN NUMBER: 1B	BACKGROUND COLOR: Green	DESIGN BY: OIN	CHECKED BY: E.JL	Aug 05, 2018
TYPE: A	COPY COLOR: White	PROJECT ID: U-5760	LOCATION: -Y1- STA 42+85	DIV: 9

QUANTITY: 1	SYMBOL	X	Y	WID	HT
	M1_1	28.1	56	36	36

SIGN WIDTH: 13'-0"
HEIGHT: 8'-6"
TOTAL AREA: 110.5 Sq.Ft.

BORDER TYPE: FLUSH
RECESS: 0"
WIDTH: 2"
RADII: 12"

NO. Z BARS: 3
LENGTH: 148.0

MAT'L: 0.125" (3.2 mm) ALUMINUM

USE NOTES:

- Legend and border shall be direct applied Grade A sheeting.
- Background shall be Grade C reflective sheeting.
- Shields; A, B, and C type arrows shall be on 0.032" (0.8mm) aluminum with Grade C reflective sheeting and demountable.

Panel Style: Standard 16 Inch.ssi
M.U.T.C.D.: 2003 Edition

Spacing Factor is 1 unless specified otherwise

SIGN NUMBER: 1B	BACKG. COLOR: Green	DESIGN BY: OIN	CHECKED BY: E.JL	Aug 05, 2008
TYPE: A	COPY COLOR: White	PROJECT ID: U-5760	LOCATION: -Y1- STA 42+85	DIV: 9

QUANTITY: 1	<table border="1" style="width: 100%; border-collapse: collapse;"> <tr> <th>SYMBOL</th> <th>X</th> <th>Y</th> <th>WID</th> <th>HT</th> </tr> <tr> <td>M1_1</td> <td>37.1</td> <td>92</td> <td>36</td> <td>36</td> </tr> <tr> <td>ARDOWN</td> <td>66.5</td> <td>8.7</td> <td>30</td> <td>20.6</td> </tr> <tr><td> </td><td> </td><td> </td><td> </td><td> </td></tr> <tr><td> </td><td> </td><td> </td><td> </td><td> </td></tr> <tr><td> </td><td> </td><td> </td><td> </td><td> </td></tr> <tr><td> </td><td> </td><td> </td><td> </td><td> </td></tr> <tr><td> </td><td> </td><td> </td><td> </td><td> </td></tr> <tr><td> </td><td> </td><td> </td><td> </td><td> </td></tr> </table>	SYMBOL	X	Y	WID	HT	M1_1	37.1	92	36	36	ARDOWN	66.5	8.7	30	20.6																															
SYMBOL	X	Y	WID	HT	
M1_1	37.1	92	36	36	
ARDOWN	66.5	8.7	30	20.6	
SIGN WIDTH: 14'-6"	
HEIGHT: 11'-6"	
TOTAL AREA: 166.8 Sq.Ft.	
BORDER TYPE: FLUSH	
RECESS: 0"	
WIDTH: 2"	
RADII: 12"	
NO. Z BARS: 3	MAT'L: 0.125" (3.2 mm) ALUMINUM	
LENGTH: 166.0	

USE NOTES:

- Legend and border shall be direct applied Grade A sheeting.
- Background shall be Grade C reflective sheeting.
- Shields; A, B, and C type arrows shall be on 0.032" (0.8mm) aluminum with Grade C reflective sheeting and demountable.
- Bottom panel shall be yellow Grade C sheeting. Legend shall be direct applied black non-reflective sheeting. Arrow shall be on 0.032" aluminum, black non-reflective sheeting and demountable. Yellow panel is: 36" X 174"

LETTER POSITIONS

Letter spacings are to start of next letter															Series/Size
	W		E	S	T										E 2000
88.1	15.9	2.2	10.7	11	9	37.1									48.8
	W	y	t	h	e	v	i	l	i	e					EM 2000
20.4	19	16.6	13.4	15.5	13.8	17	9.6	9.6	8.2	10.6	20.4				133.3
	3/4		M	I	L	E									E 2000
58.1	16.7	8	12	4.4	9.2	7.5	58.1								57.8
	E	x	i	t											EM 2000
17.7	10.6	13	4.6	8.9	119.3										37
	O	N	L	Y											EM 2000
108.5	13	13.1	9.6	12.1	17.7										47.8

FILENAME: U5760_rdy_Guide_Sign_Design
NORTH CAROLINA D.O.T. SIGN DETAIL

SIGN DESIGNS