


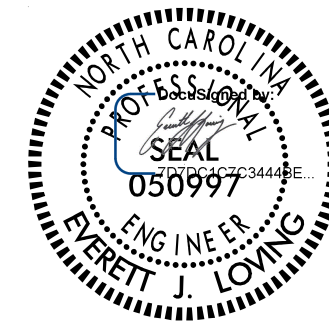

9/11/2025

**DOCUMENT NOT CONSIDERED FINAL
UNLESS ALL SIGNATURES COMPLETED**

[illegible][illegible]

SIGN NUMBER: 102 TYPE: A QUANTITY: 1 SIGN WIDTH: 11'-0" HEIGHT: 12'-0" TOTAL AREA: 132.0 Sq.Ft. BORDER TYPE: FLUSH RECESS: 0" WIDTH: 1.5" RADII: 12" NO. Z BARS: 3 LENGTH: 124.0	BACKGROUND COLOR: Green COPY COLOR: White <table border="1" style="width: 100%; border-collapse: collapse; text-align: center;"> <tr> <th>SYMBOL</th> <th>X</th> <th>Y</th> <th>WID</th> <th>HT</th> </tr> <tr> <td>AR_Type A</td> <td>7.5</td> <td>10.3</td> <td>8</td> <td>12.6</td> </tr> <tr> <td>MT_4</td> <td>33</td> <td>97.3</td> <td>30</td> <td>24</td> </tr> <tr> <td>MT-S-3-24-80</td> <td>92.3</td> <td>97.3</td> <td>24</td> <td>24</td> </tr> <tr> <td>AR_Type A</td> <td>111.5</td> <td>30.6</td> <td>8</td> <td>12.6</td> </tr> <tr> <td>MT_4</td> <td>13.1</td> <td>23</td> <td>30</td> <td>24</td> </tr> <tr> <td>MT-S-3-24-80</td> <td>72.3</td> <td>23</td> <td>24</td> <td>24</td> </tr> </table> MAT'L: 0.063" (1.6 mm) ALUMINUM 0.080" (2.0 mm) ALUMINUM 0.125" (3.2 mm) ALUMINUM	SYMBOL	X	Y	WID	HT	AR_Type A	7.5	10.3	8	12.6	MT_4	33	97.3	30	24	MT-S-3-24-80	92.3	97.3	24	24	AR_Type A	111.5	30.6	8	12.6	MT_4	13.1	23	30	24	MT-S-3-24-80	72.3	23	24	24	DESIGN BY: OIN PROJECT ID: U-5760 CHECKED BY: EJL LOCATION: -L- STA 33+65 Dec 02, 2024 DIV: 9
SYMBOL	X	Y	WID	HT																																	
AR_Type A	7.5	10.3	8	12.6																																	
MT_4	33	97.3	30	24																																	
MT-S-3-24-80	92.3	97.3	24	24																																	
AR_Type A	111.5	30.6	8	12.6																																	
MT_4	13.1	23	30	24																																	
MT-S-3-24-80	72.3	23	24	24																																	

USE NOTES:

- Legend and border shall be direct applied Grade A sheeting.
- Background shall be Grade C reflective sheeting.
- Shields: A, B, and C type arrows shall be on 0.032" (0.8mm) aluminum with Grade C reflective sheeting and demountable.

Panel Style: Standard 8 Inch_D.ssi
M.U.T.C.D.: 2003-Editon

LETTER POSITIONS

Letter spacings are to start of next letter															Series/Size
	S	O	U	T	H										Text Length
29.4	8.6	2	8.6	7.8	7.4	6.5	61.7								E 2000 40.9
89.9	8	2	9	7.4	6	9.7									E 2000 32.4
39.1	G	r	e	e	n	s	b	o	r	o	22				D 2000 70.8
7.9	N		O	R	T	H									E 2000 40.4
67.5	W		E	S	T										E 2000 33.8
5	W	i	n	s	t	o	n	-		S	o	i	e	m	D 2000 99.3

FILENAME: U5760_rdy_Guide_Sign_Design
NORTH CAROLINA D.O.T. SIGN DETAIL

[illegible]

SIGN DESIGNS