


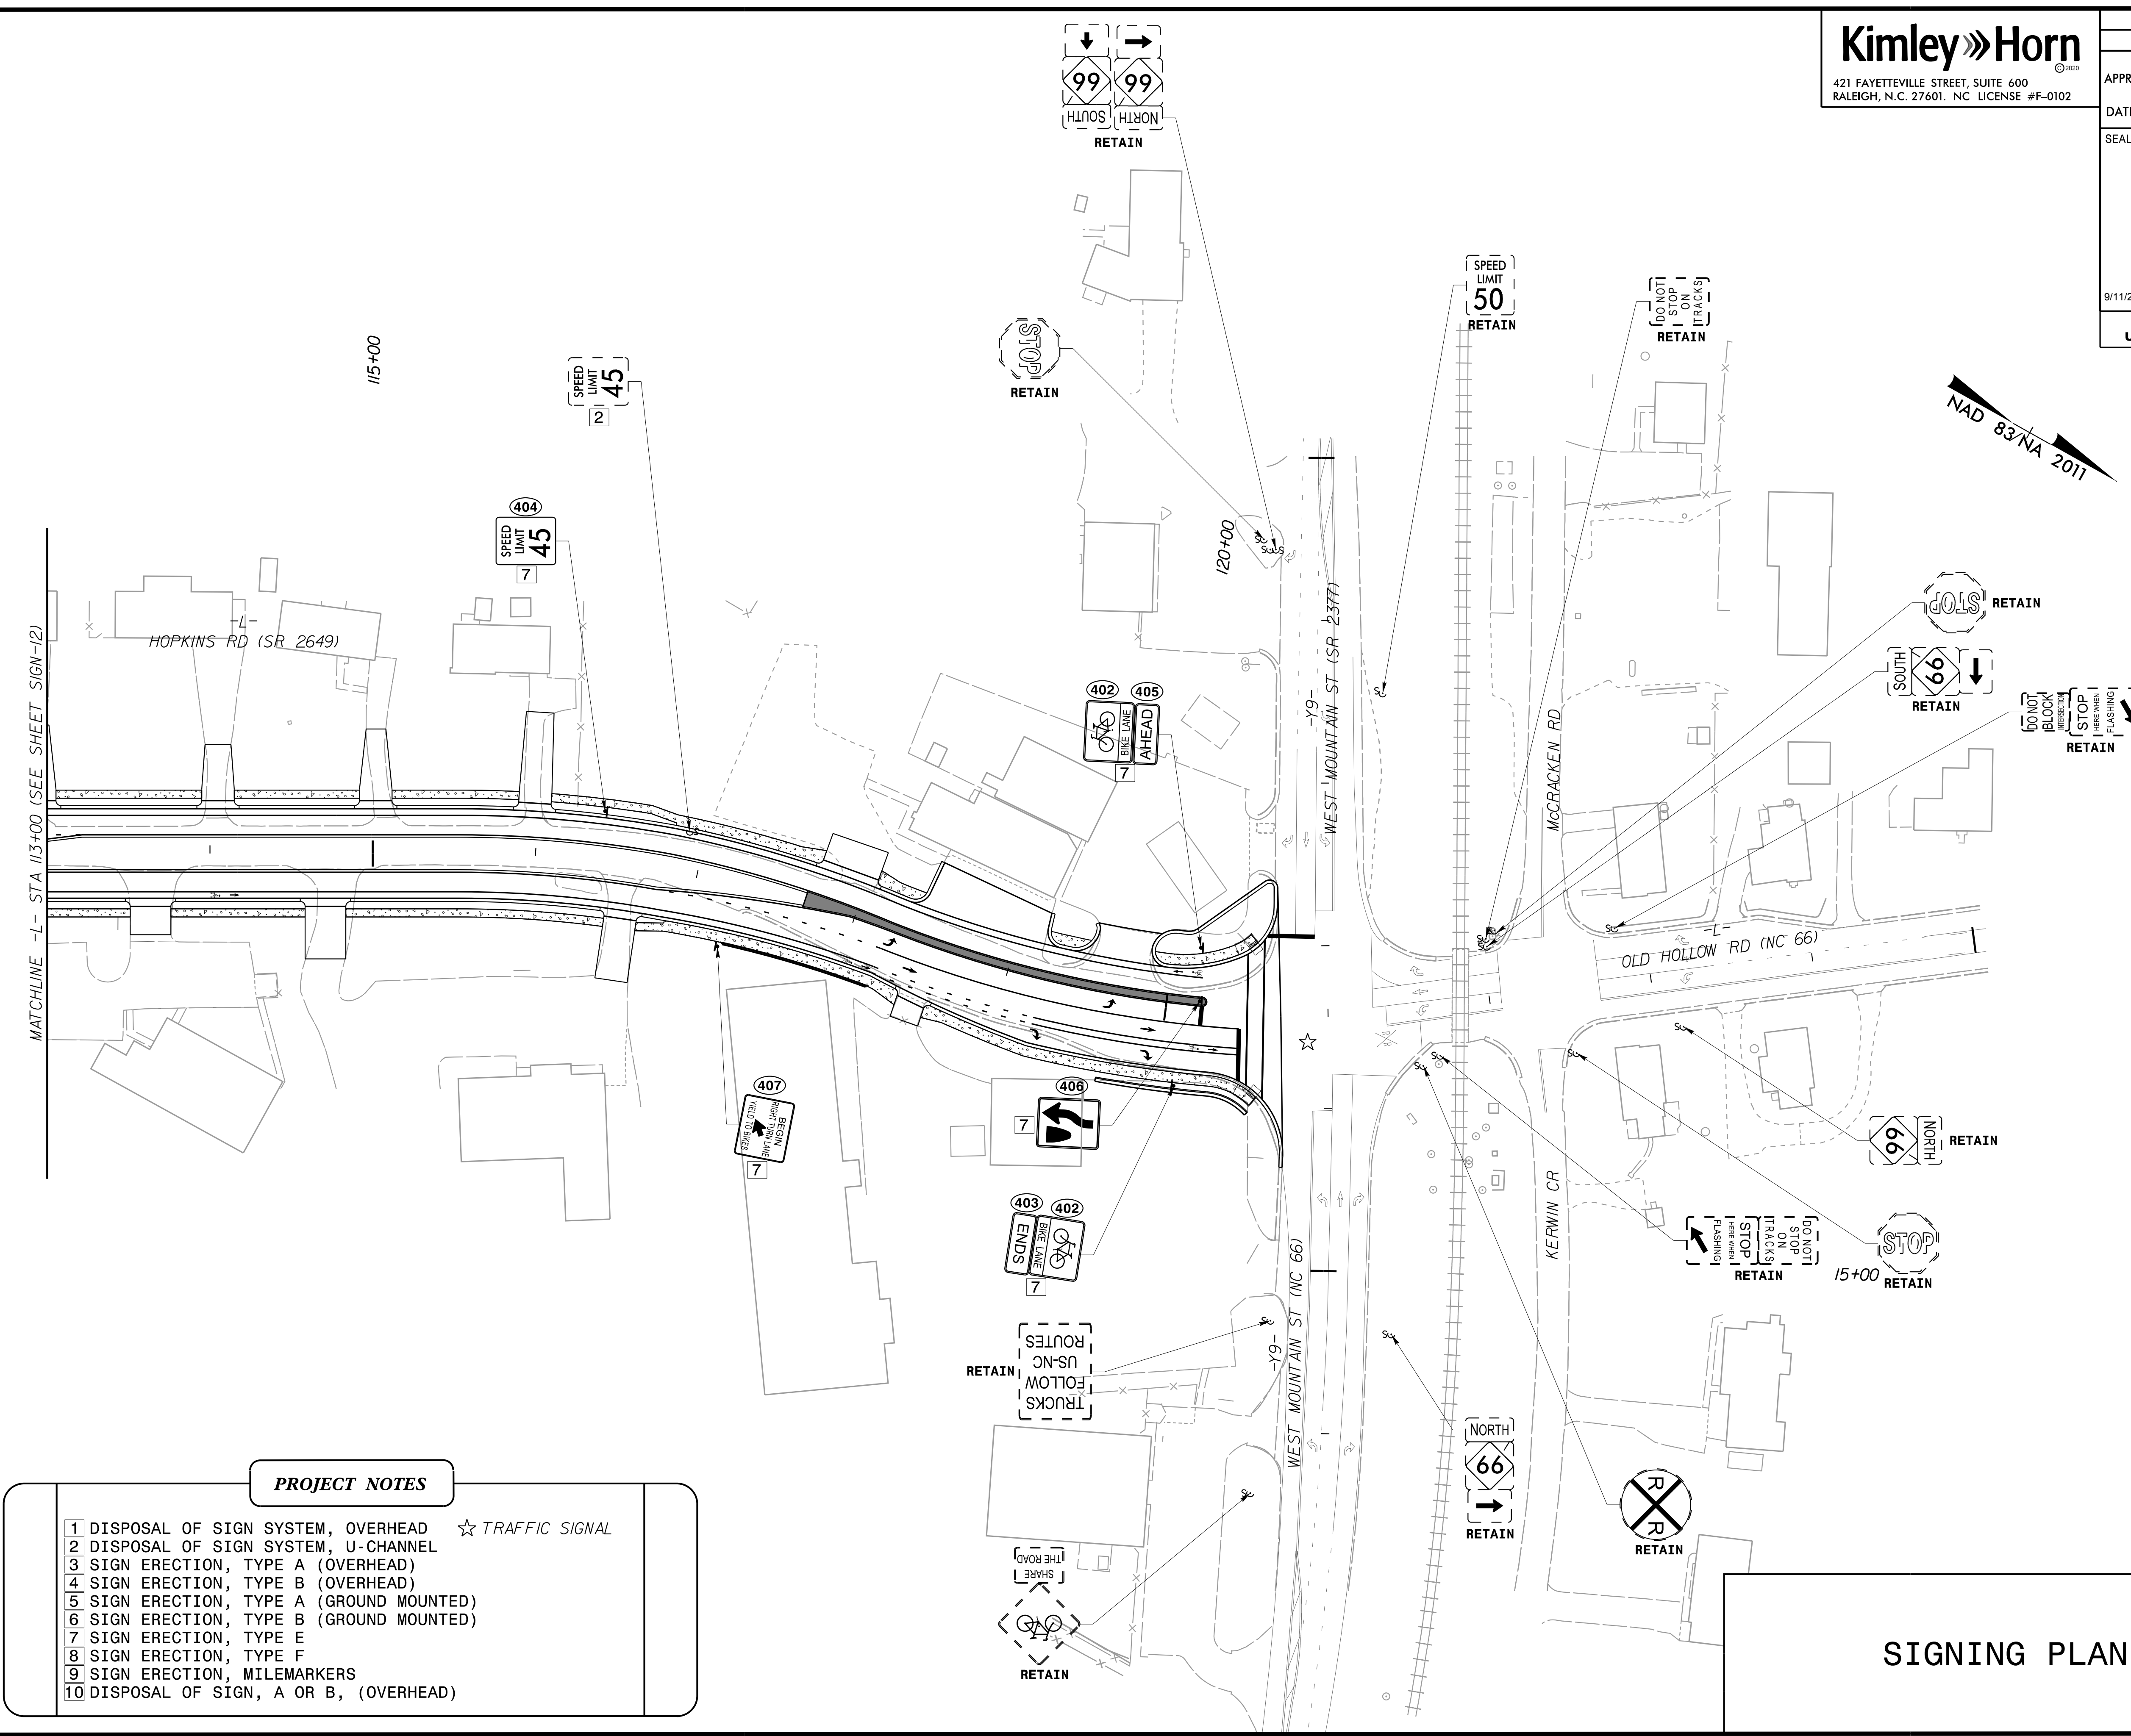

Kimley»Horn
© 2025
421 FAYETTEVILLE STREET, SUITE 600
RALEIGH, N.C. 27601. NC LICENSE #F-0102

TIP NO.
U-5760

SHEET NO.
SIGN-13

APPROVED: _____
EIL

DATE: _____
12/3/24

SEAL


9/11/2025

DOCUMENT NOT CONSIDERED FINAL
UNLESS ALL SIGNATURES COMPLETED

PROJECT NOTES	
1	DISPOSAL OF SIGN SYSTEM, OVERHEAD ☆ TRAFFIC SIGNAL
2	DISPOSAL OF SIGN SYSTEM, U-CHANNEL
3	SIGN ERECTION, TYPE A (OVERHEAD)
4	SIGN ERECTION, TYPE B (OVERHEAD)
5	SIGN ERECTION, TYPE A (GROUND MOUNTED)
6	SIGN ERECTION, TYPE B (GROUND MOUNTED)
7	SIGN ERECTION, TYPE E
8	SIGN ERECTION, TYPE F
9	SIGN ERECTION, MILEMARKERS
10	DISPOSAL OF SIGN, A OR B, (OVERHEAD)