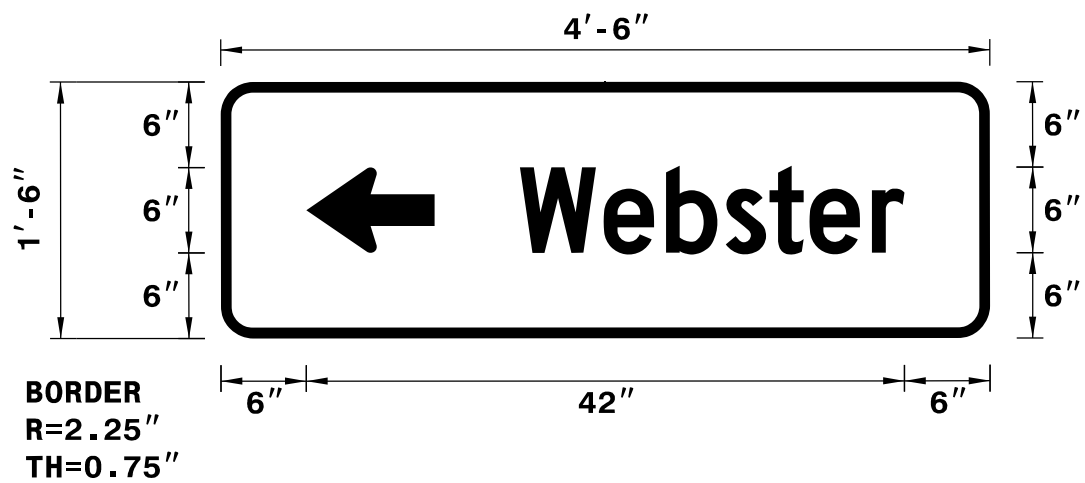



SIGN NUMBER: 313		BACKG COLOR: Green	
TYPE: D		COPY COLOR: White	
QUANTITY: 1			
SIGN WIDTH: 4'-6"			
HEIGHT: 1'-6"			
TOTAL AREA: 6.8 Sq.Ft.			
BORDER TYPE: FLUSH			
RECESS: 0"			
WIDTH: 0.75"			
RADI: 2.25"			
NO. Z BARS:			
LENGTH:			

[illegible]

Spacing Factor is 1 unless specified otherwise

[illegible]

DESIGN BY: R DRAYTON **CHECKED BY:**M RZEPKA Sep 11, 2024
PROJECT ID: R-5600 DIV: 14

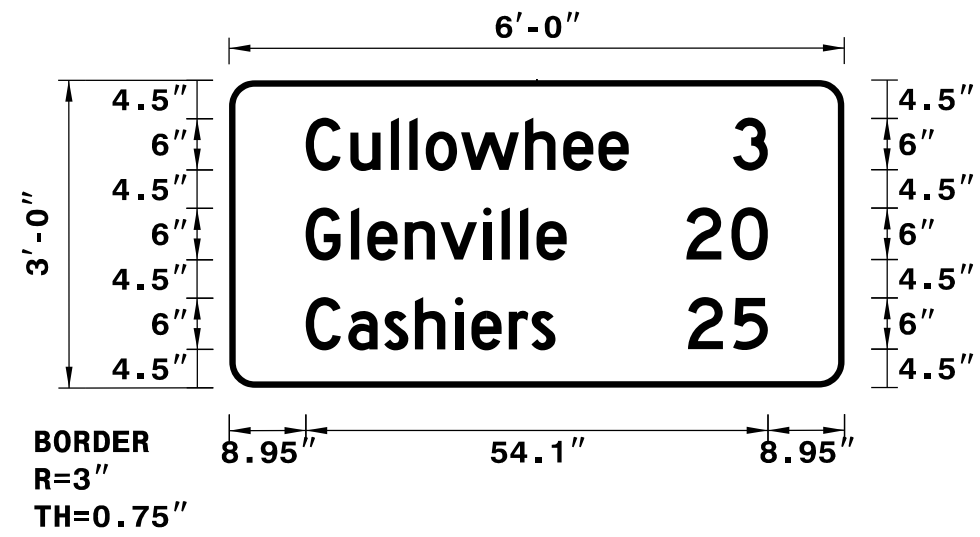

Spacing Factor is 1 unless specified otherwise

LETTER POSITIONS

[illegible]

FILENAME: Guidsign_English_8-2-13

NORTH CAROLINA D.O.T. SIGN DETAIL

LETTER POSITIONS

[illegible]

FILENAME: Guidsign_English_8-2-13

NORTH CAROLINA D.O.T. SIGN DETAIL


SIGN NUMBER: 315
 TYPE: D
 QUANTITY: 1
 SIGN WIDTH: 2'-6"
 HEIGHT: 3'-6"
 TOTAL AREA: 8.8 Sq.Ft.
 BORDER TYPE: FLUSH
 RECESS: 0"
 WIDTH: 0.5"
 RADII: 3"
 NO. Z BARS:
 LENGTH:

BACKG COLOR: Green
 COPY COLOR: White

SYMBOL	X	Y	WID	HT
AR_Type D	11.3	3.6	5	7.5

MAT'L: 0.125" (3.2 mm) ALUMINUM

DESIGN BY: R DRAYTON **CHECKED BY:**M RZEPKA Apr 21, 2025
PROJECT ID: R-5600 DIV: 14

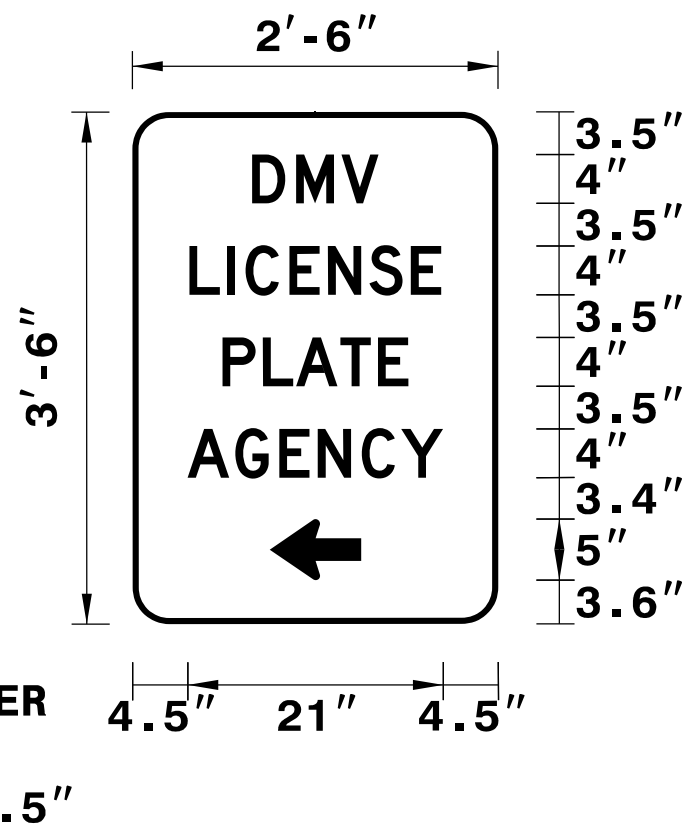

Spacing Factor is 1 unless specified otherwise

LETTER POSITIONS

[illegible]

FILENAME: Guidsign_English_8-2-13


NORTH CAROLINA D.O.T. SIGN DETAIL

TIP NO.	SHEET NO.
R-5600	SIGN-4C

APPROVED: Michael T. Rzepka

DATE: 10/14/2025

SEAL

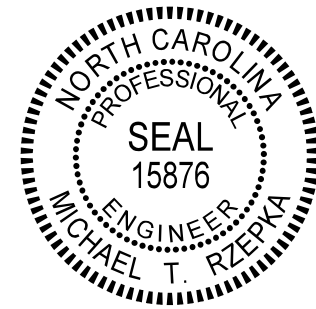

**DOCUMENT NOT CONSIDERED FINAL
UNLESS ALL SIGNATURES COMPLETED**

SIGN DESIGNS