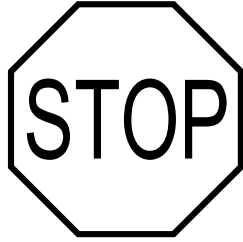
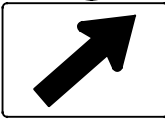
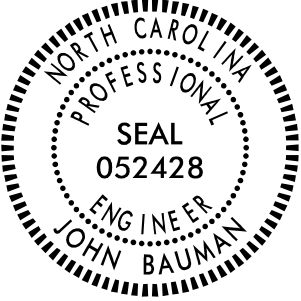
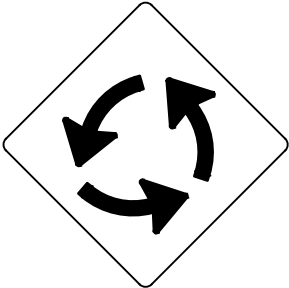
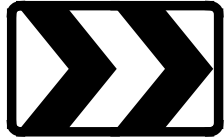
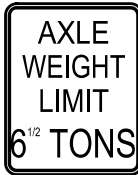
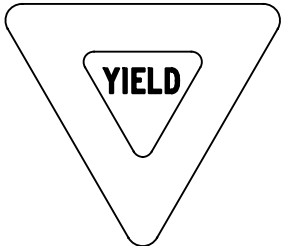
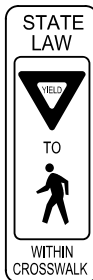


I:\9\2825\3838\SE18.178.00_W-5710X_NCDOT_D.v10\TP\Traffic\Signing\SIGN-1A.dgn
X:\2010\John Bauman

401 QUANTITY REQ'D .2.  36" X 36" R1-1 ONE "U" POSTS PER SIGN	406 QUANTITY REQ'D .18  36" X 36" W11-2 ONE "U" POSTS PER SIGN			501 QUANTITY REQ'D .1. T0 INTERSTATE 485  1- 24" X 12" M4-5 1- 30" X 24" M1-1 1- 21" X 15" M6-2(R) ONE "U" POST PER SIGN			TIP NO. W-5710X SHEET NO. SIGN- 1A DocuSigned by: <i>John Bauman</i> 7FFD584C378401... APPROVED: DATE: 10/8/2025 SEAL  DOCUMENT NOT CONSIDERED FINAL UNLESS ALL SIGNATURES COMPLETED
	402 QUANTITY REQ'D .6.  36" X 36" W2-6 ONE "U" POSTS PER SIGN	407 QUANTITY REQ'D .18  24" X 12" W16-7PL MOUNT BELOW SIGN 406 IN 18 LOCATIONS					
	403 QUANTITY REQ'D .1.  36" X 36" W14-2 ONE "U" POSTS PER SIGN	408 QUANTITY REQ'D .8.  30" X 24" R6-4 ONE "U" POSTS PER SIGN					
	404 QUANTITY REQ'D .1.  24" X 30" R12-2 ONE "U" POSTS PER SIGN	409 QUANTITY REQ'D .8.  36" X 36" X 36" R1-2 ONE "U" POSTS PER SIGN					
	405 QUANTITY REQ'D .1.  30" X 30" R3-7R ONE "U" POSTS PER SIGN	410 QUANTITY REQ'D .14  12" X 36" R1-6 ONE "U" POSTS PER SIGN			TRANSYSTEMS 1 Glenwood Avenue Raleigh, NC 27603 Tel:919.789.9977 Fax:919.789.9591 License: F-0453	TYPE "E" & "F" SIGNS	