


TIP NO.	SHEET NO.
W-5710X	SIGN-3
APPROVED: DocuSigned by: <i>John Bauman</i> 7FFD584C37884D1...	
DATE: 10/8/2025	
SEAL	
SEAL 052428 ENGINEER JOHN BAUMAN	
DOCUMENT NOT CONSIDERED FINAL UNLESS ALL SIGNATURES COMPLETED	

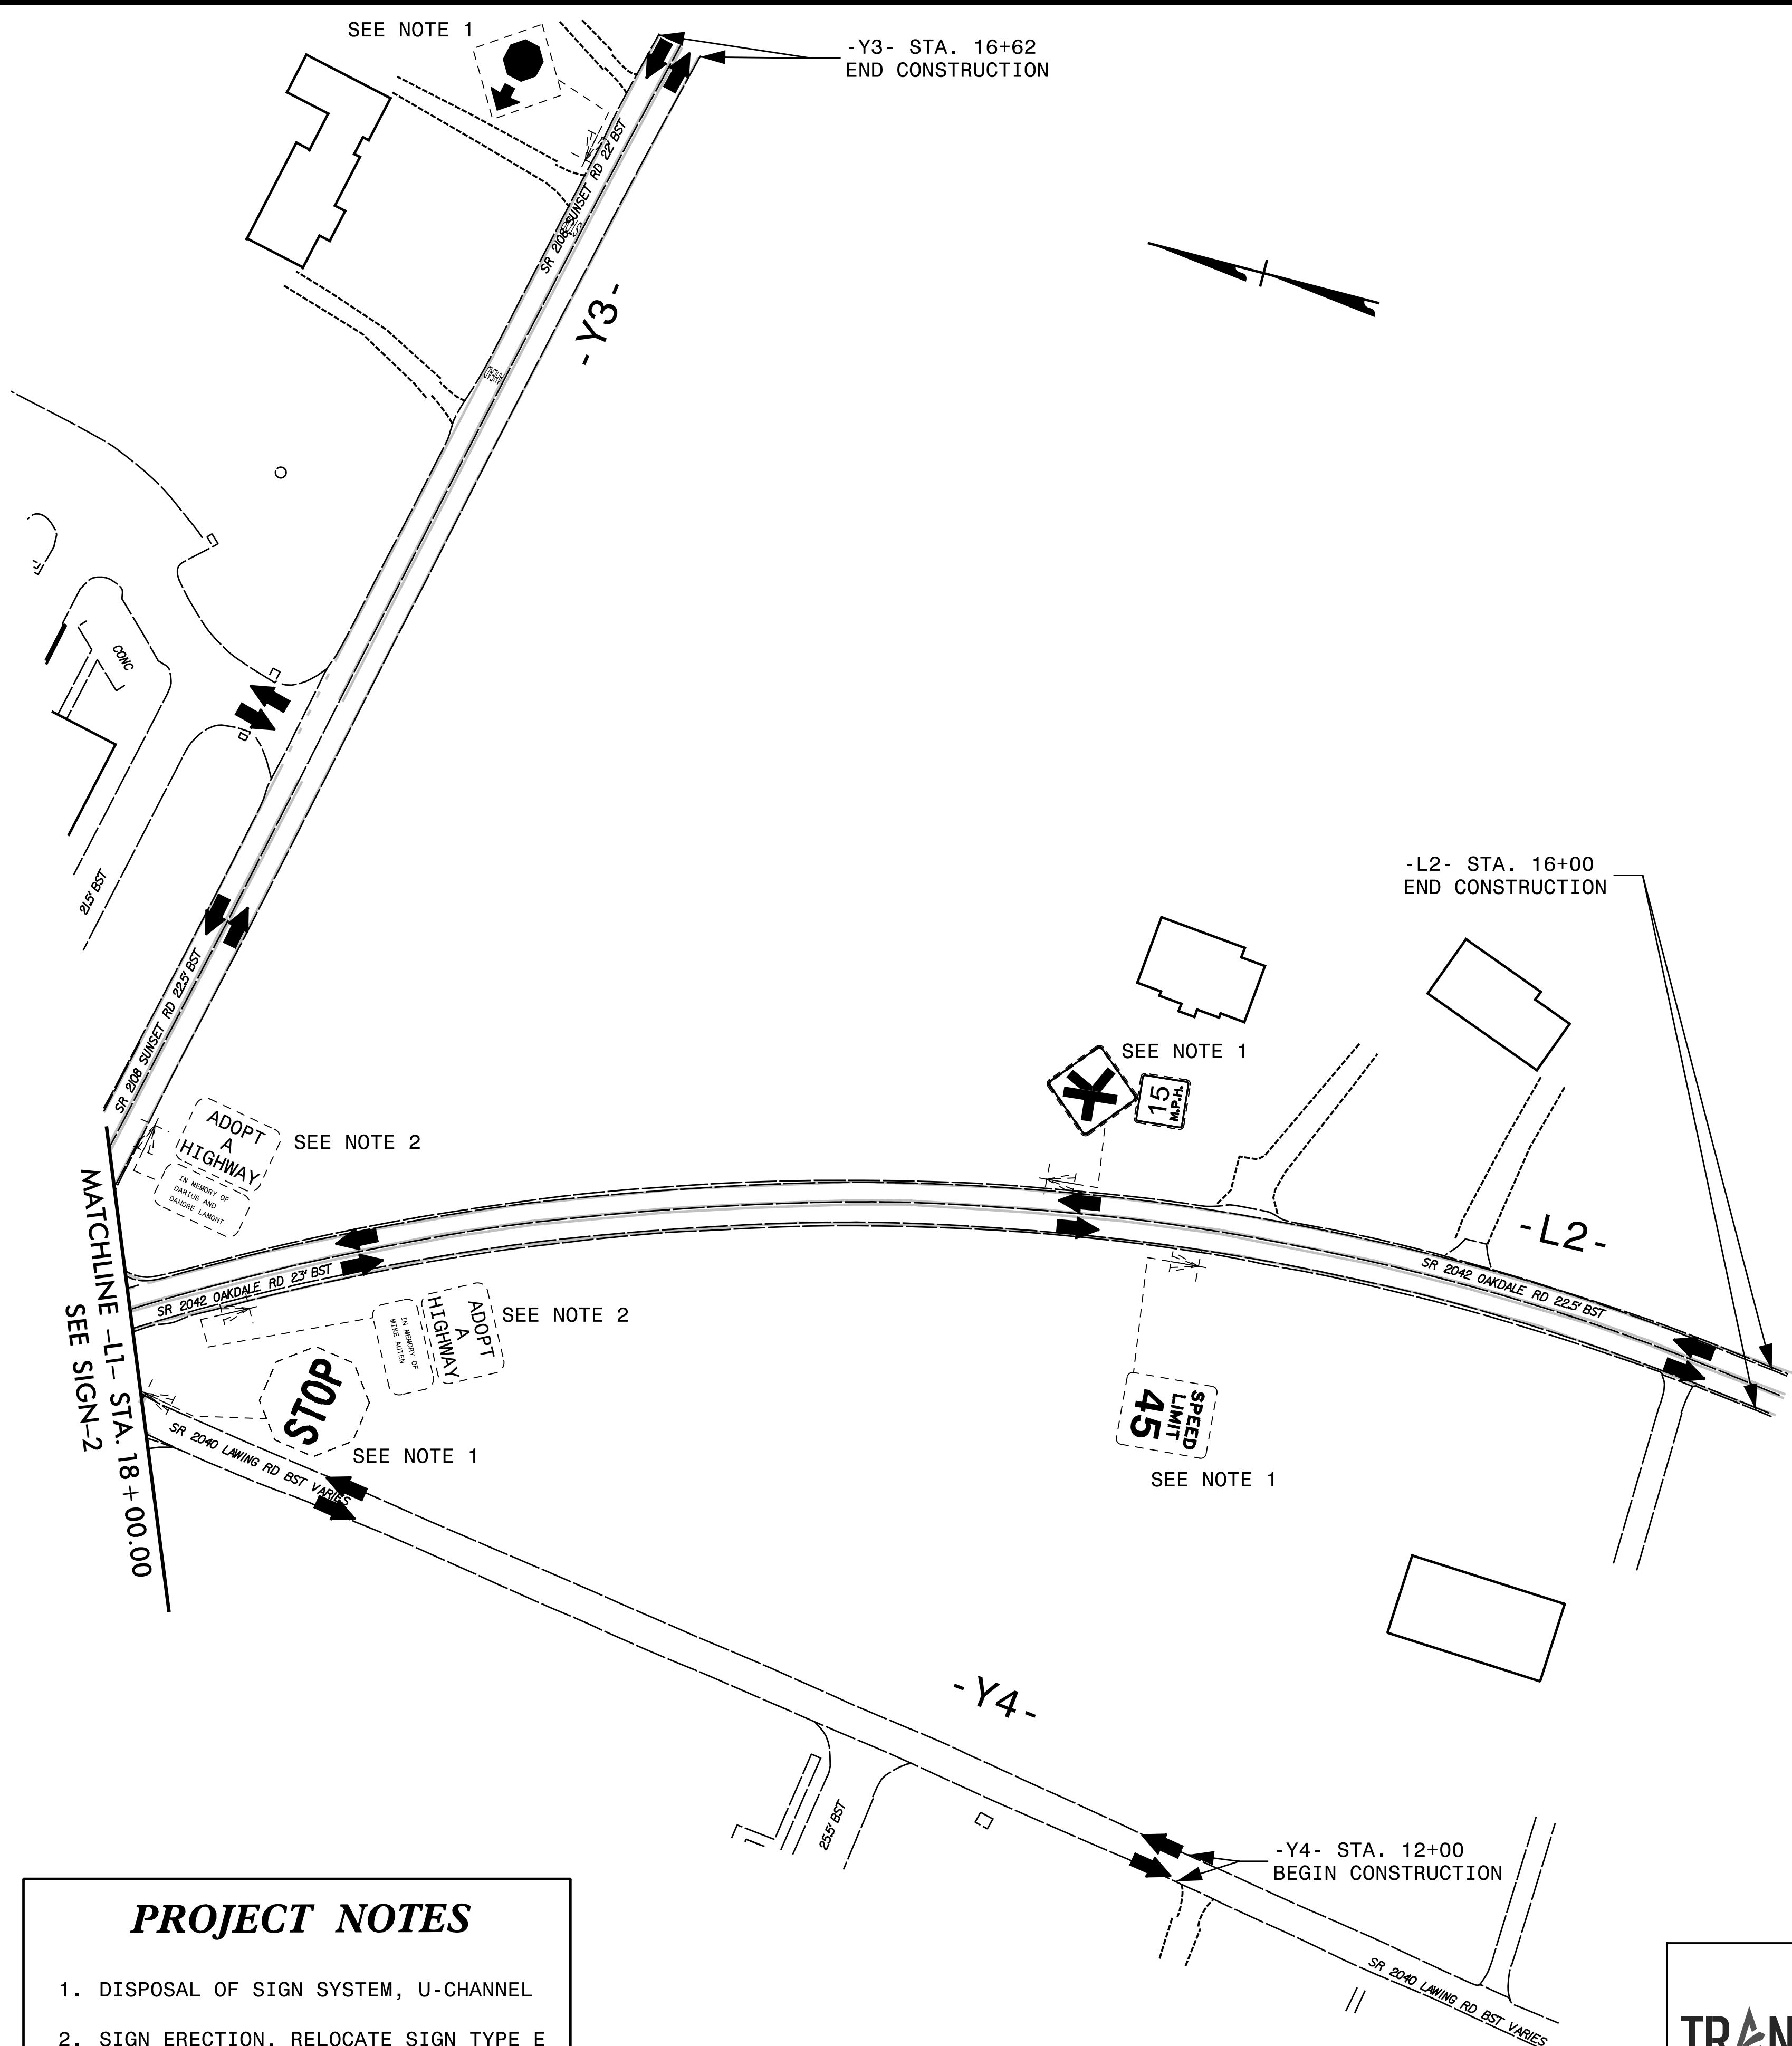

- PROJECT NOTES
1. DISPOSAL OF SIGN SYSTEM, U-CHANNEL

2. SIGN ERECTION, RELOCATE SIGN TYPE E

TRANSYSTEMS

1 Glenwood Avenue
Raleigh, NC 27603
Tel: 919.789.9977
Fax: 919.789.9591
License: F-0453

EXISTING SIGN DETAIL

10/8/2025 3:50:08 PM C:\Users\jbauman\OneDrive\Documents\10-5710X\NCDOT_Div10\TP\Traffic\Signing\SIGN-3.dgn