


TIP PROJECT: BR-0155

CONTRACT: C205071

See Sheet 1A For Index of Sheets
See Sheet 1B For Conventional Symbols

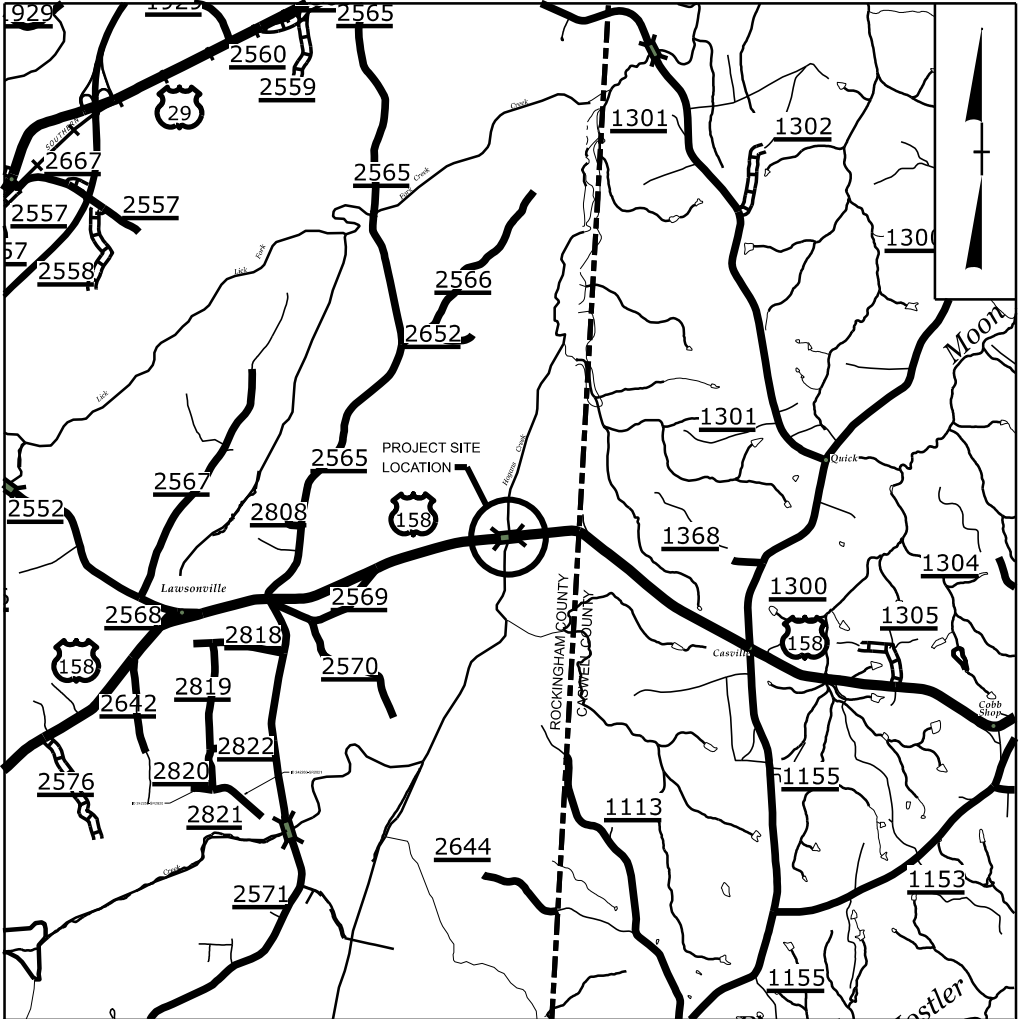

VICINITY MAP (NTS)



STATE OF NORTH CAROLINA DIVISION OF HIGHWAYS

ROCKINGHAM COUNTY

LOCATION: *BRIDGE NO. 780163 ON US 158 OVER HOGAN'S CREEK*


TYPE OF WORK: *GRADING, DRAINAGE, PAVING AND STRUCTURE*

STATE	STATE PROJECT REFERENCE NO.	SHEET NO.	TOTAL SHEETS
N.C.	BR-0155	11	
STATE PROJ. NO.	F. A. PROJ. NO.	DESCRIPTION	
67155.1.1		PE	
67155.2.1		RW	
67155.3.1		CONST.	

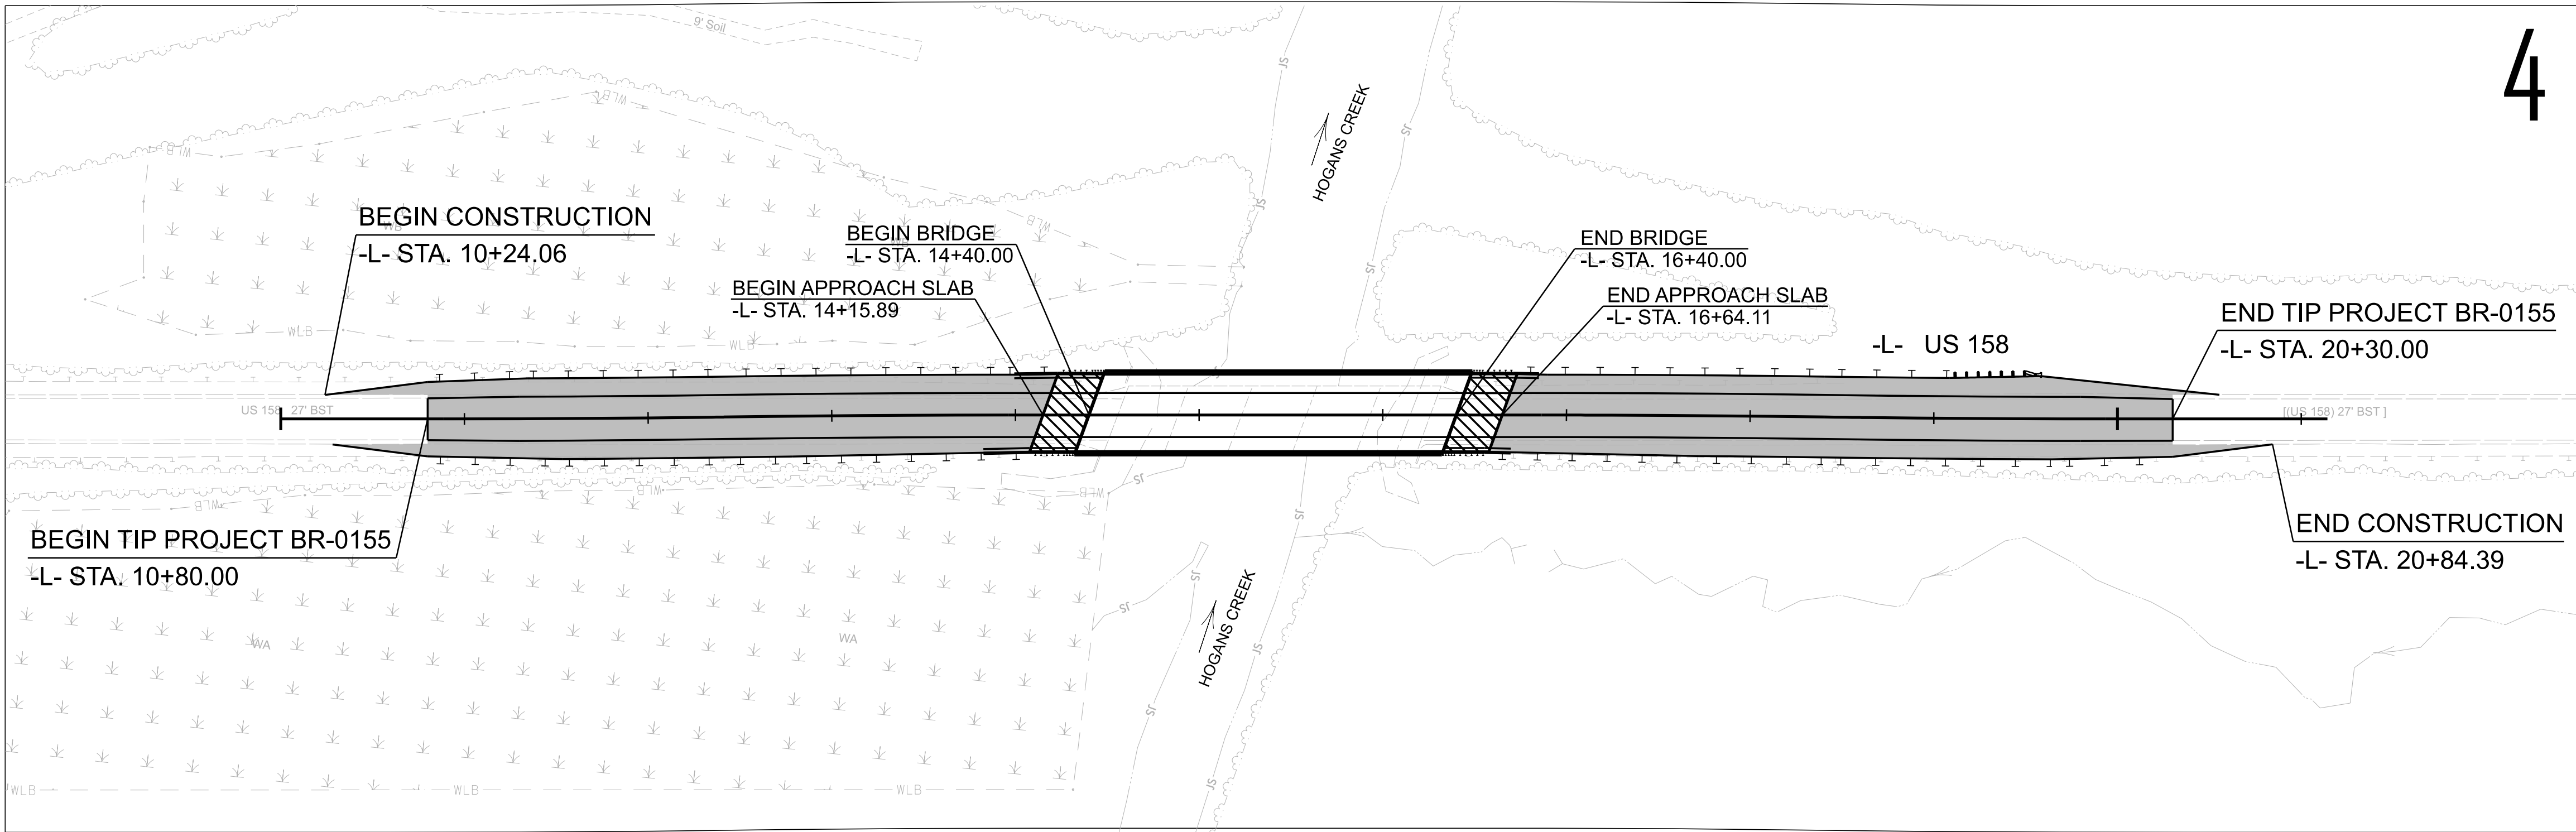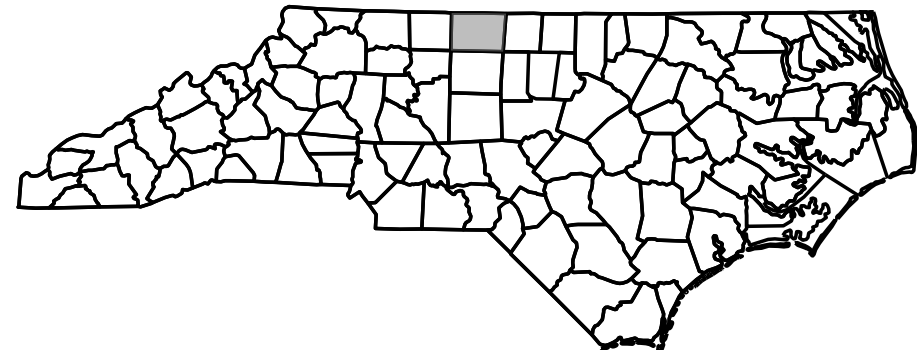

DOCUMENT NOT CONSIDERED FINAL
UNLESS ALL SIGNATURES COMPLETED

GRAPHIC SCALES

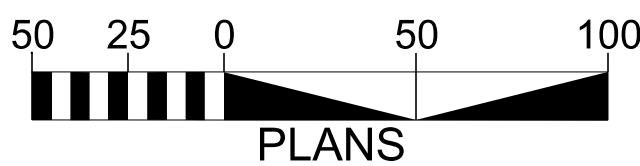

DESIGN DATA

ADT 2025 = 2,600
ADT 2045 = 2,900
K = 9 %
D = 55 %
T = 5 % *
V = 60 MPH
* TTST = 2 % DUAL = 3%
FUNC CLASS =
RURAL ARTERIAL
STATEWIDE TIER

PROJECT LENGTH

LENGTH OF ROADWAY TIP PROJECT BR-0155 = 0.142
LENGTH OF STRUCTURE TIP PROJECT BR-0155 = 0.038
TOTAL LENGTH TIP PROJECT BR-0155 = 0.180

PLANS PREPARED BY:



**GANNETT
FLEMING**
One Glenwood Avenue
Suite 900
Raleigh, NC 27603
919-420-7660
NC Lic. No. F-0270

2024 STANDARD SPECIFICATIONS

RIGHT OF WAY DATE:
MAY 1, 2024


LETTING DATE:
DECEMBER 16, 2025

JERRY P. PAGE, PE
PROJECT ENGINEER

BENJAMIN A. WHITE, PE
PROJECT DESIGN ENGINEER

SUZANA M. MATTA, PE
NCDOT CONTACT

HYDRAULICS ENGINEER

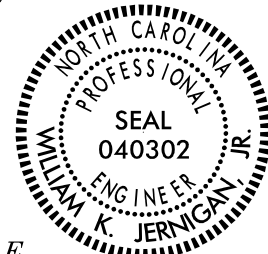

DocuSigned by:
Signature
10/8/2025 P.E.

ROADWAY DESIGN ENGINEER



DocuSigned by:
Signature
10/8/2025 P.E.

