

RIGHT OF WAY CONTROL SHEET

I, TONY D. CARPENTER, PLS, CERTIFY THAT THE RIGHT OF WAY AND PERMANENT EASEMENT MONUMENTATION FOR THIS PROJECT SHOWN HEREIN WAS COMPLETED UNDER MY DIRECT AND RESPONSIBLE CHARGE FROM AN ACTUAL SURVEY MADE UNDER MY SUPERVISION; THAT ALL HORIZONTAL CLOSURES HAD A MINIMUM RATIO OF PRECISION OF 1:10,000 (CLASS A). FIELD WORK WAS PERFORMED FROM 7/30/25 TO 8/20/25, AND ALL COORDINATES ARE BASED ON NAD83/NA 2011; THAT THIS SURVEY WAS PERFORMED TO MEET THE REQUIREMENTS OF 21NCAC 56.1600 AS APPLICABLE.

THIS 3rd DAY OF SEPTEMBER, 2025.

Signed by:

  
0F33DEE1B134A0...

PROFESSIONAL LAND SURVEYOR L-4609

PERMANENT EASEMENT MARKER IRON PIN AND CAP: L				
STATION	OFFSET	NORTH	EAST	
10+24.06	-65.00	964436.0334	1843538.7074	- NOT SET
10+24.06	-49.57	964420.6935	1843540.4058	- NOT SET
10+28.21	66.00	964306.2862	1843557.2526	- NOT SET
10+28.21	50.43	964321.7581	1843555.5396	- NOT SET
14+30.00	-65.00	964482.8147	1843941.9386	
14+75.00	-47.44	964470.3146	1843988.5975	
14+80.00	66.00	964358.1123	1844006.0504	- NOT SET
14+80.00	52.56	964371.4721	1844004.5712	- NOT SET
15+85.00	52.56	964383.0264	1844108.9336	
15+93.00	-47.44	964483.2995	1844105.8809	
15+93.00	-61.00	964496.7757	1844104.3888	
16+57.00	70.00	964373.6139	1844182.4156	- NOT SET
16+86.53	-47.44	964493.5920	1844198.8460	
16+86.53	-61.00	964507.0683	1844197.3540	
18+40.00	70.00	964392.5967	1844363.4535	
18+40.00	84.00	964378.6618	1844364.8015	
20+45.00	81.00	964403.2637	1844569.4938	
20+45.00	50.43	964433.6444	1844566.1303	

NOTES:

1. IF FURTHER INFORMATION REGARDING PROJECT CONTROL IS NEEDED, PLEASE CONTACT THE LOCATION AND SURVEYS UNIT.

BR-0155

R/W03E-I

NORTH CAROLINA  
DEPARTMENT  
OF TRANSPORTATION



PROFESSIONAL LAND  
SURVEYOR




DOCUMENT NOT CONSIDERED  
FINAL UNLESS ALL SIGNATURES  
ARE COMPLETED

2024 STANDARD  
SPECIFICATIONS

TIP PROJECT: BR-0155


County: ROCKINGHAM

PREPARED FOR

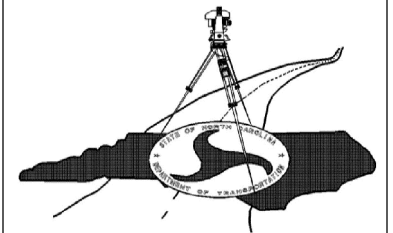

LOCATION AND  
SURVEYS UNIT

PREPARED BY



Stantec

ONE WEST FOURTH ST., SUITE 820  
WINSTON SALEM, N.C. 27101  
LICENSE NO.: F-0672  
www.stantec.com