
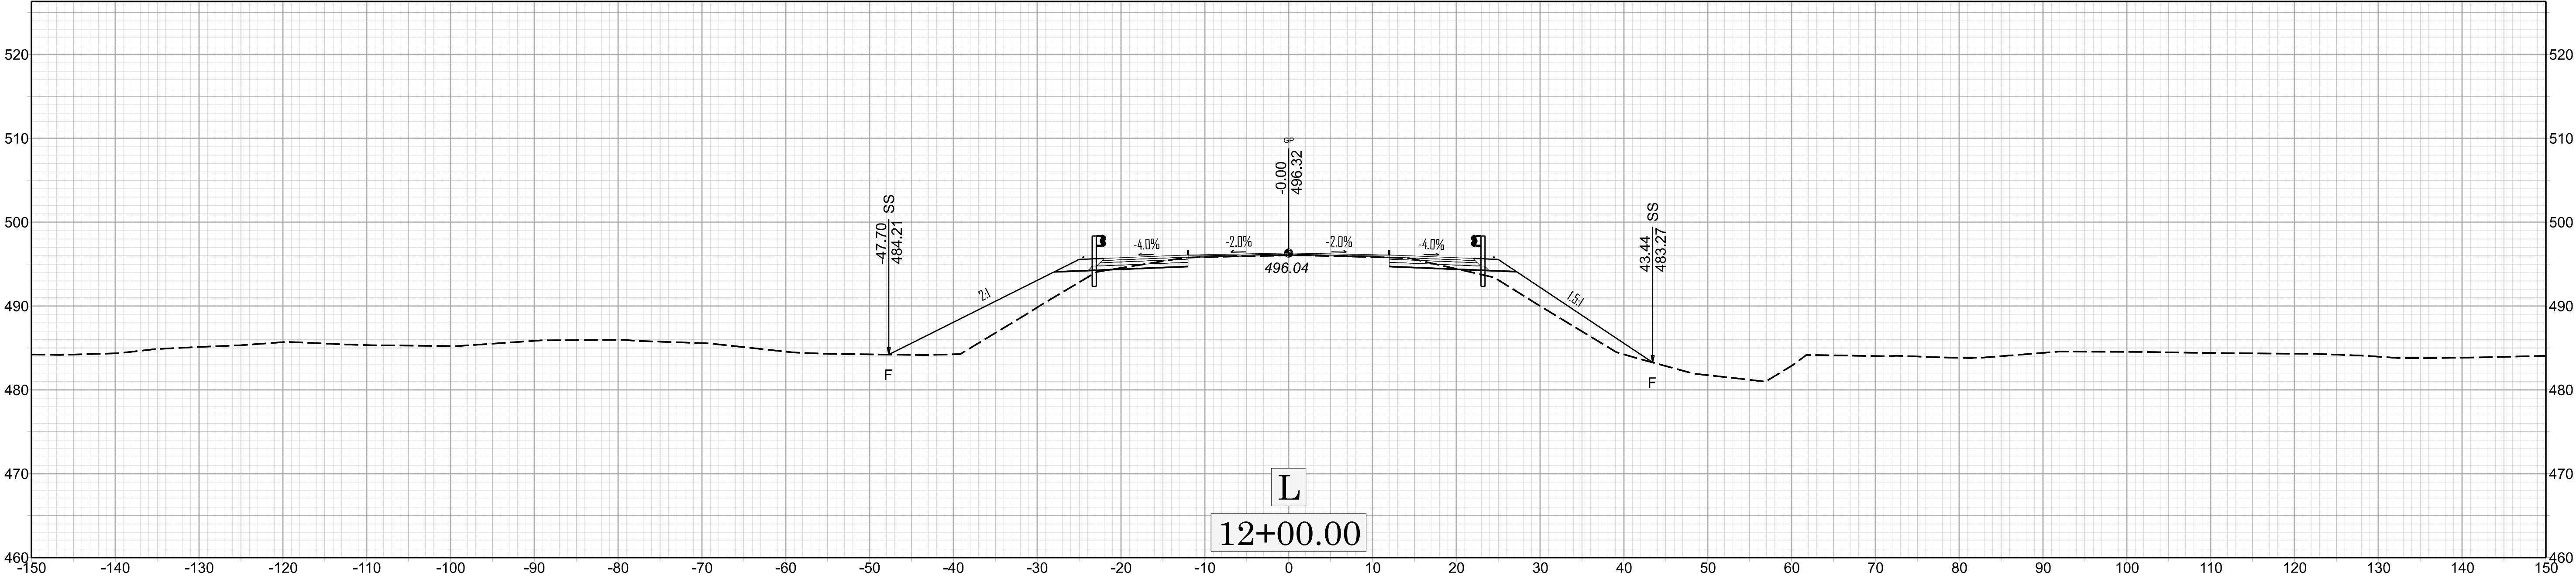


X 03

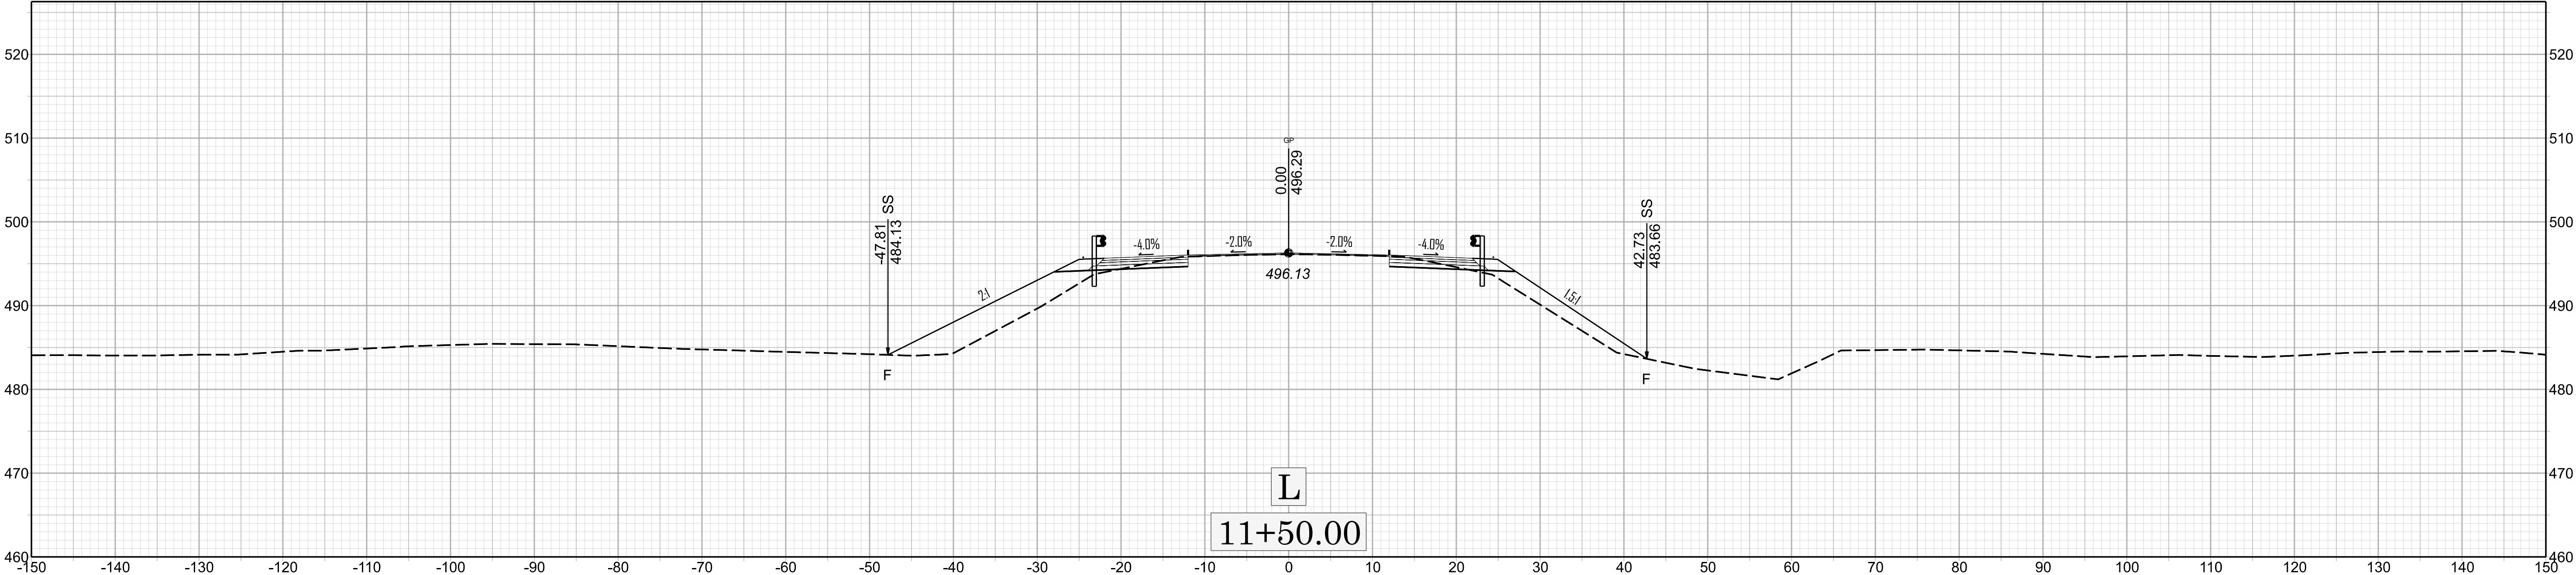

BR-0155