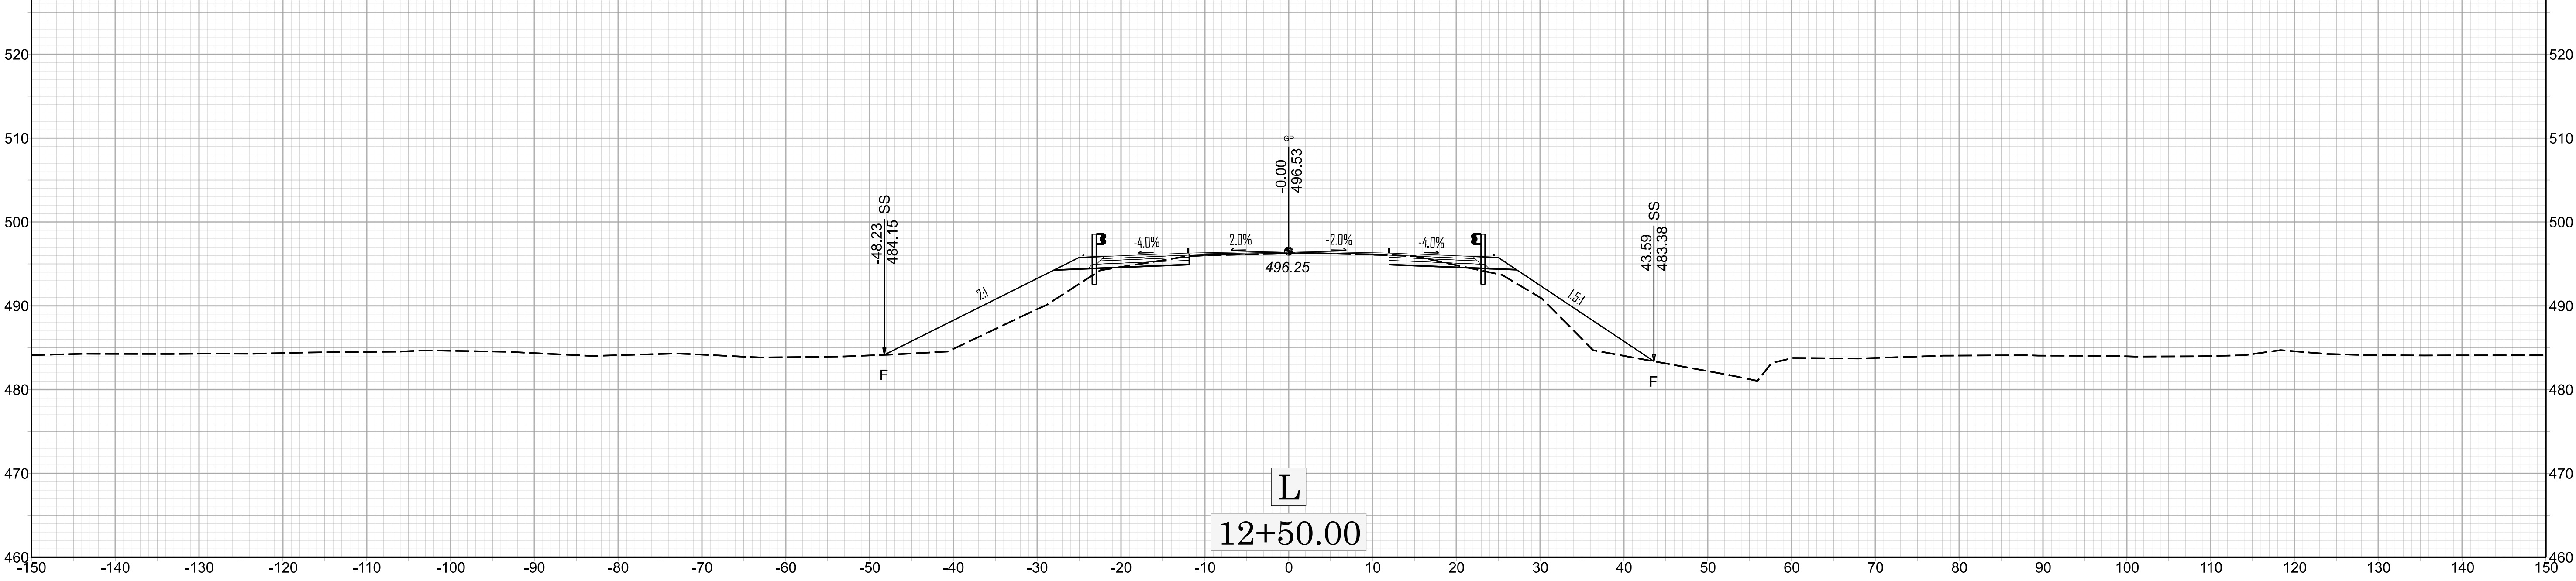
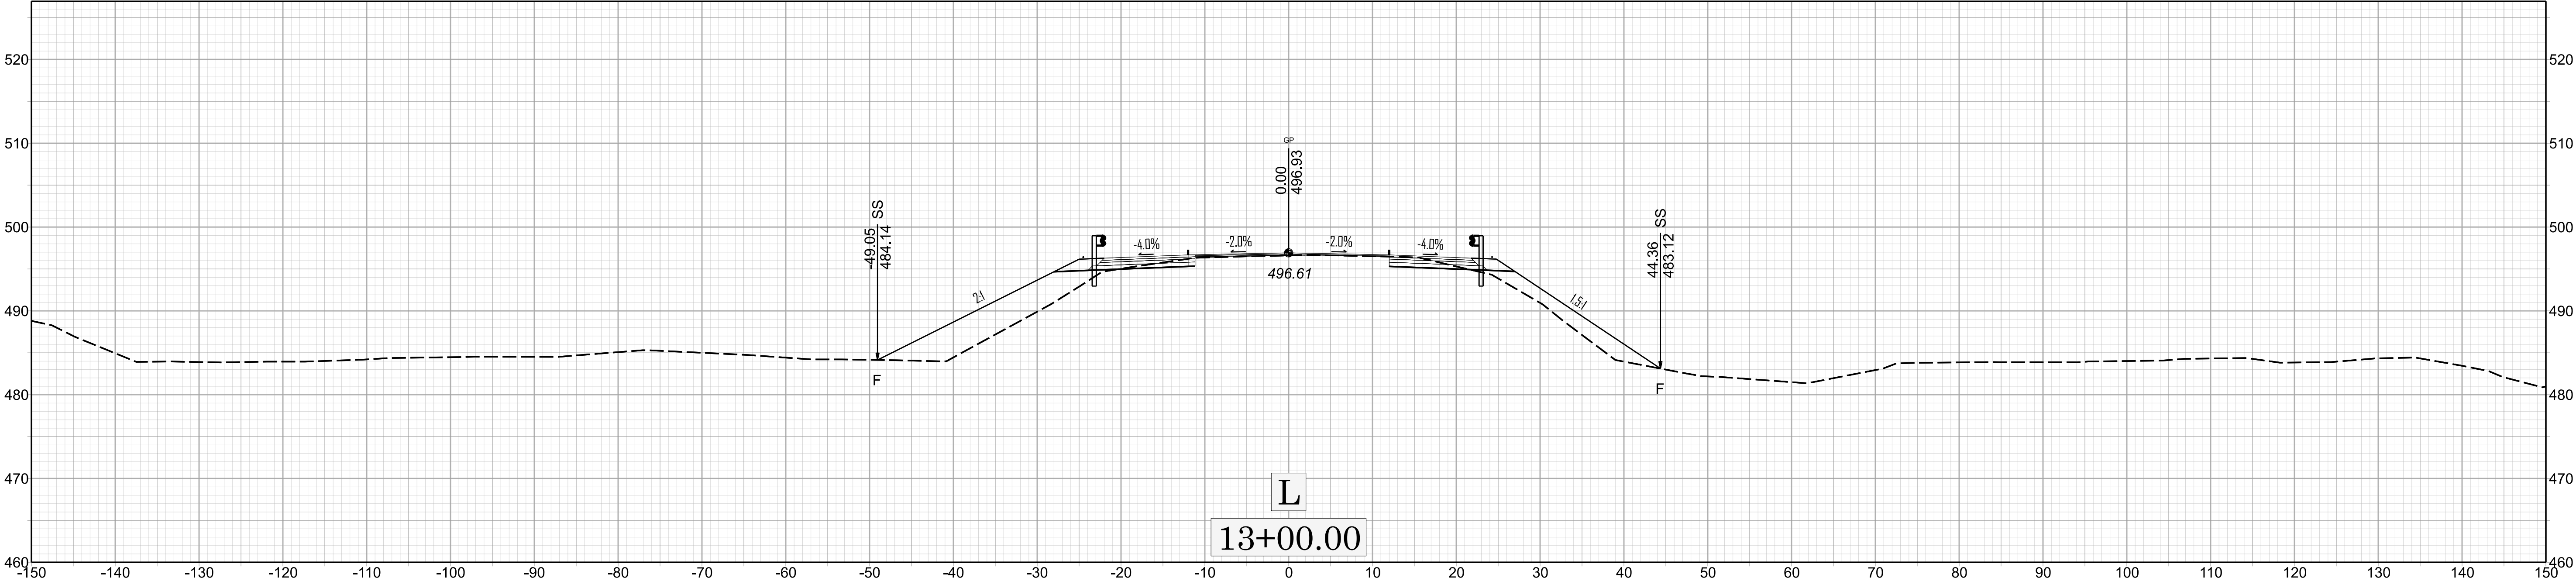


X 04

BR-0155