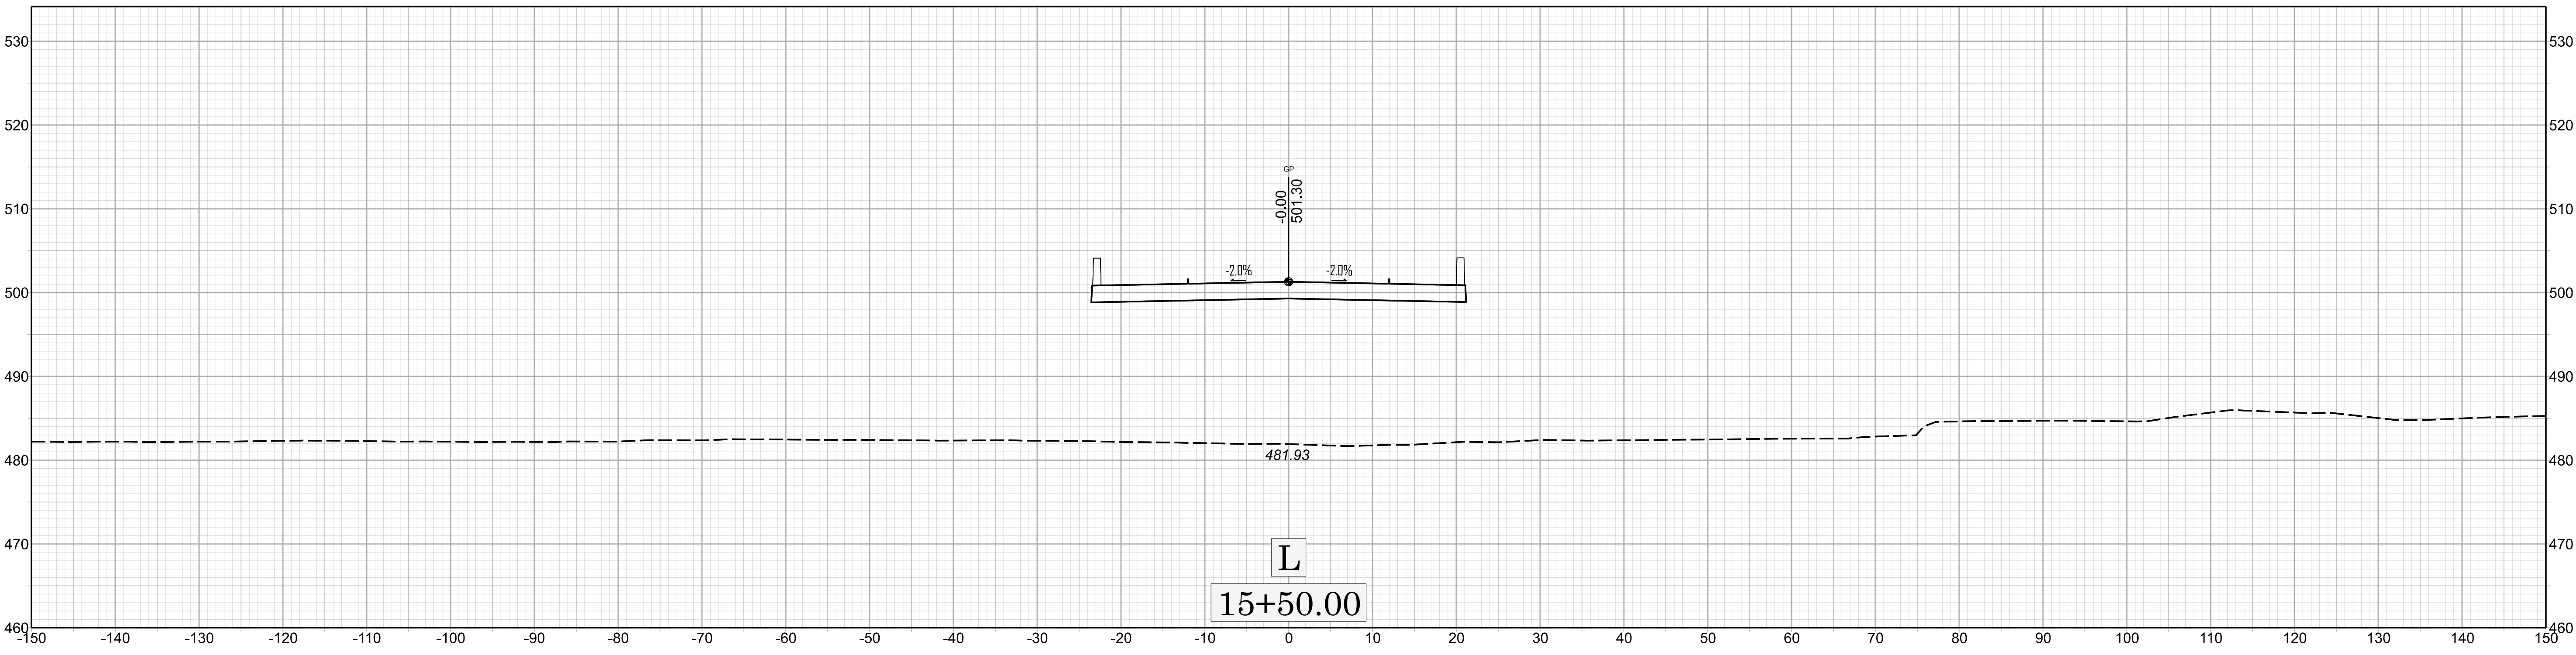
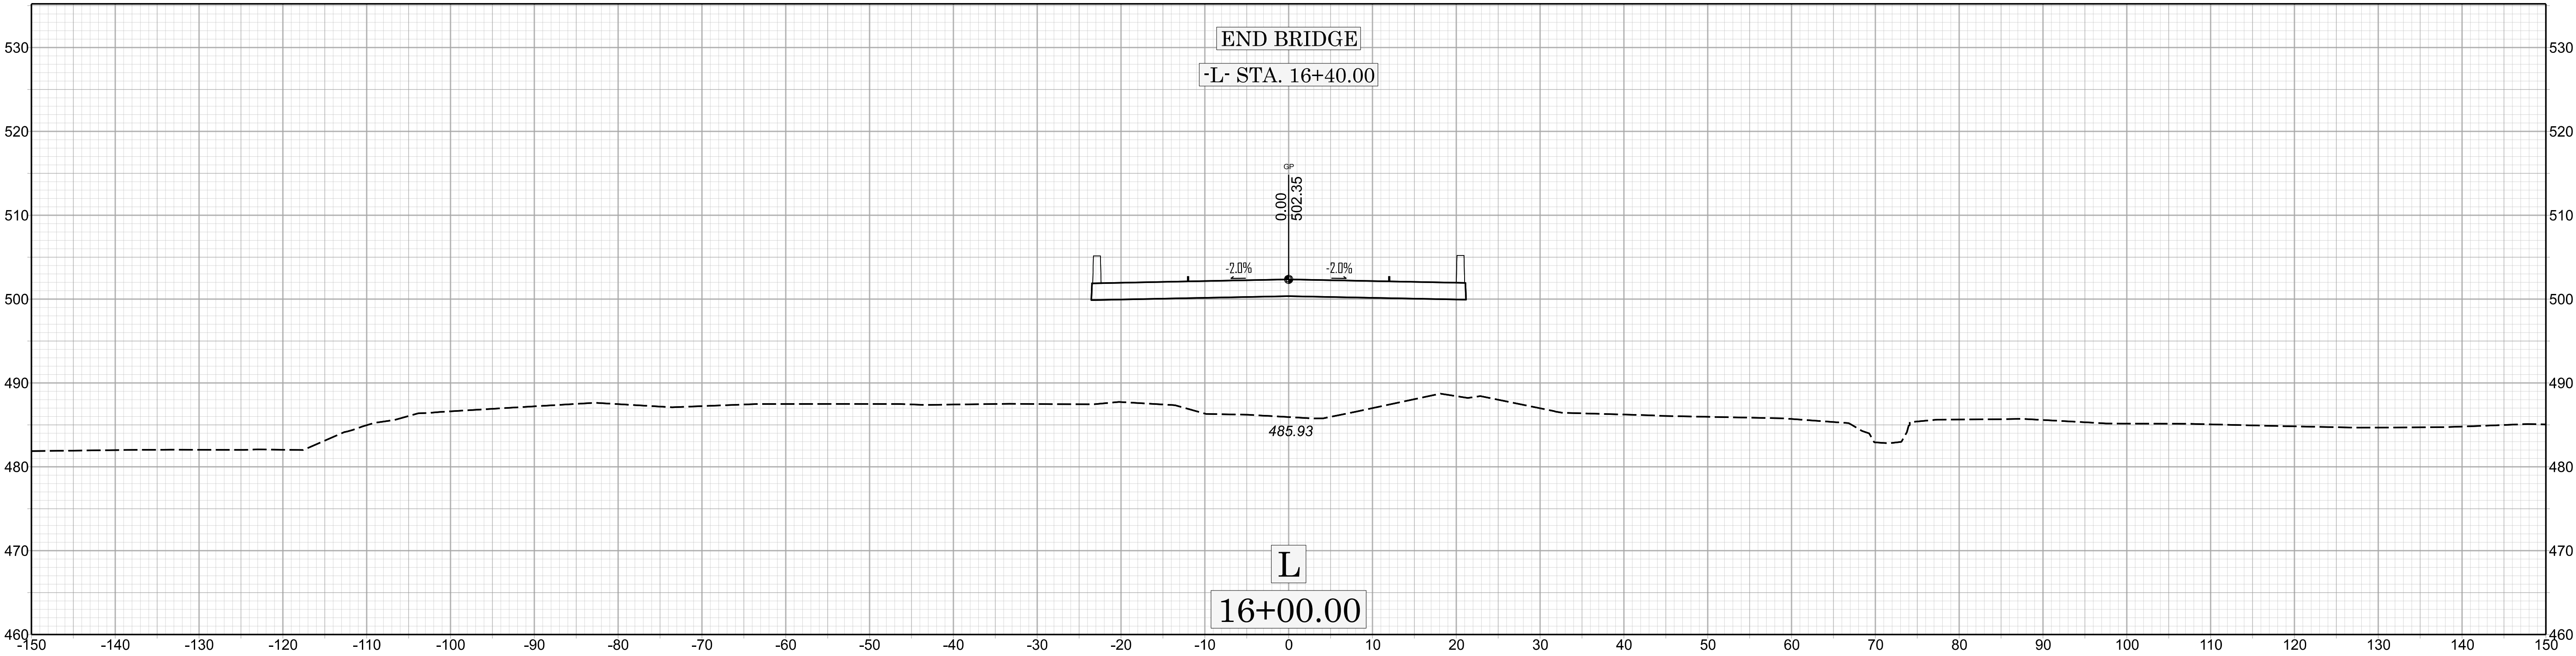


X 07

BR-0155