
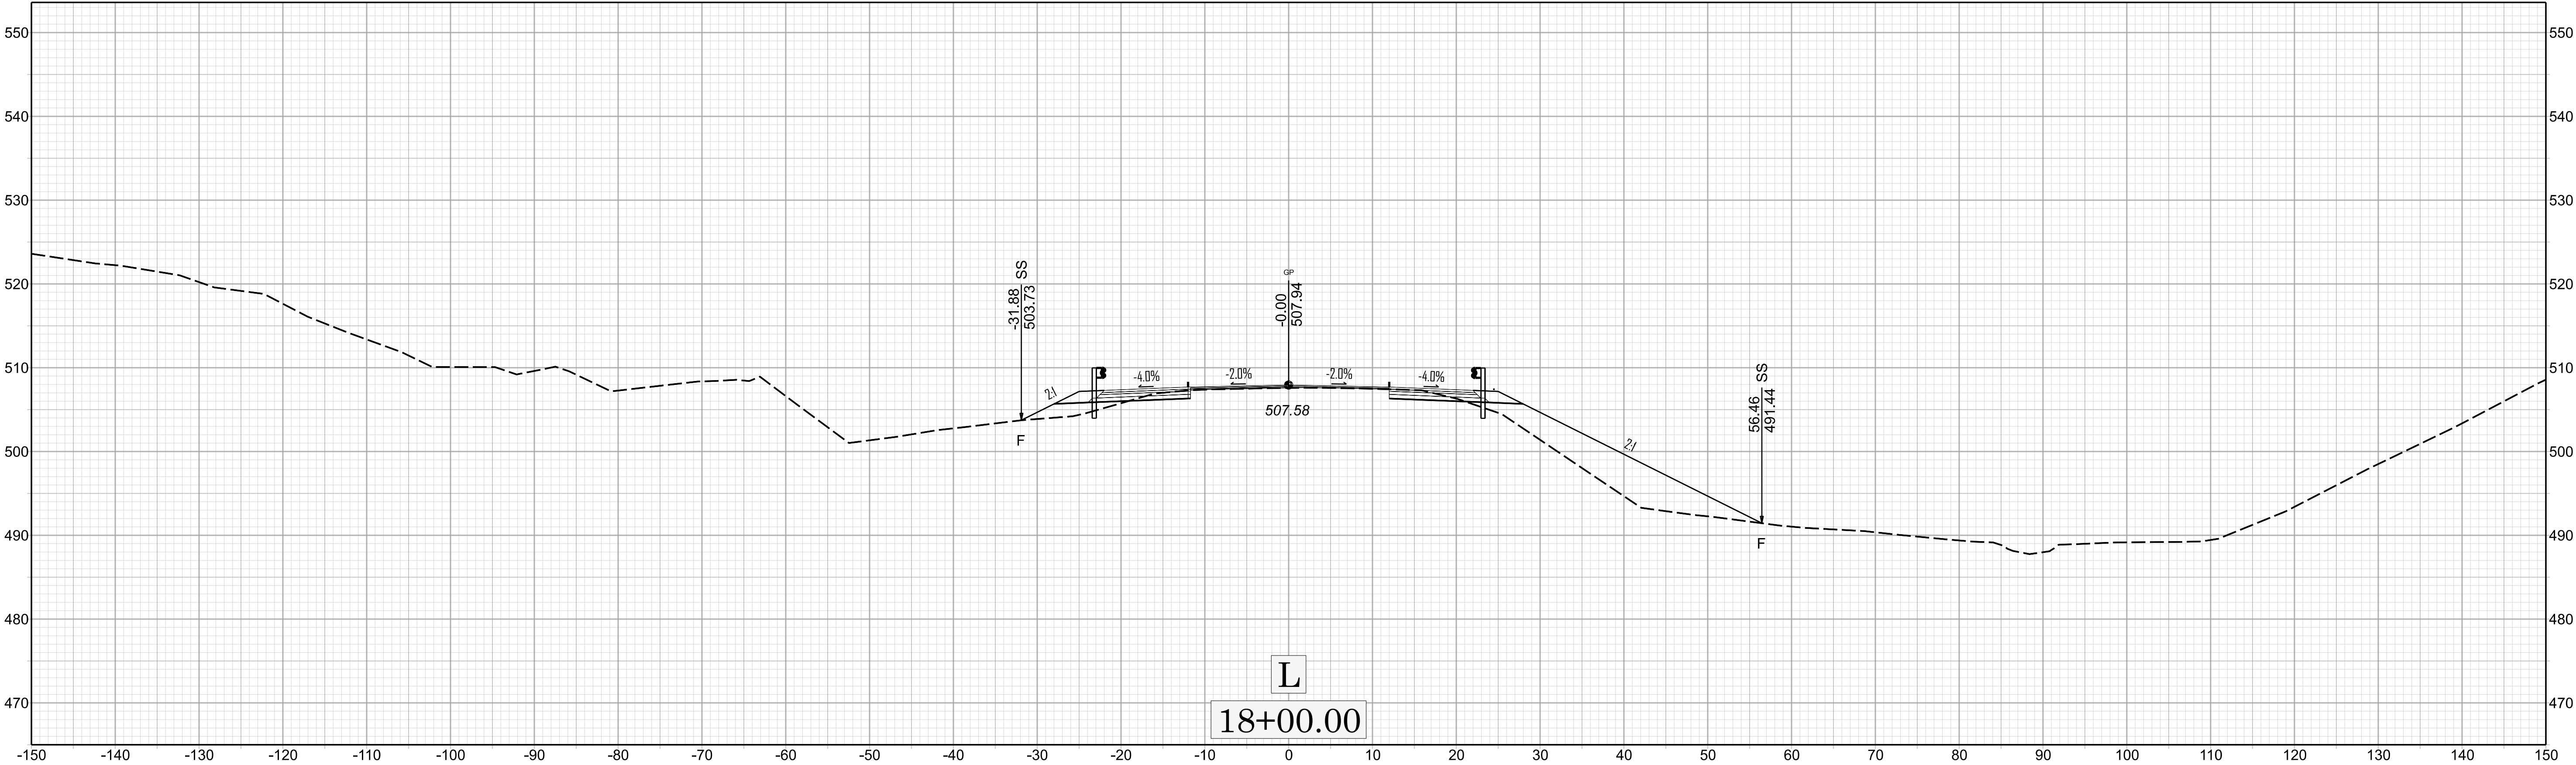


X 09

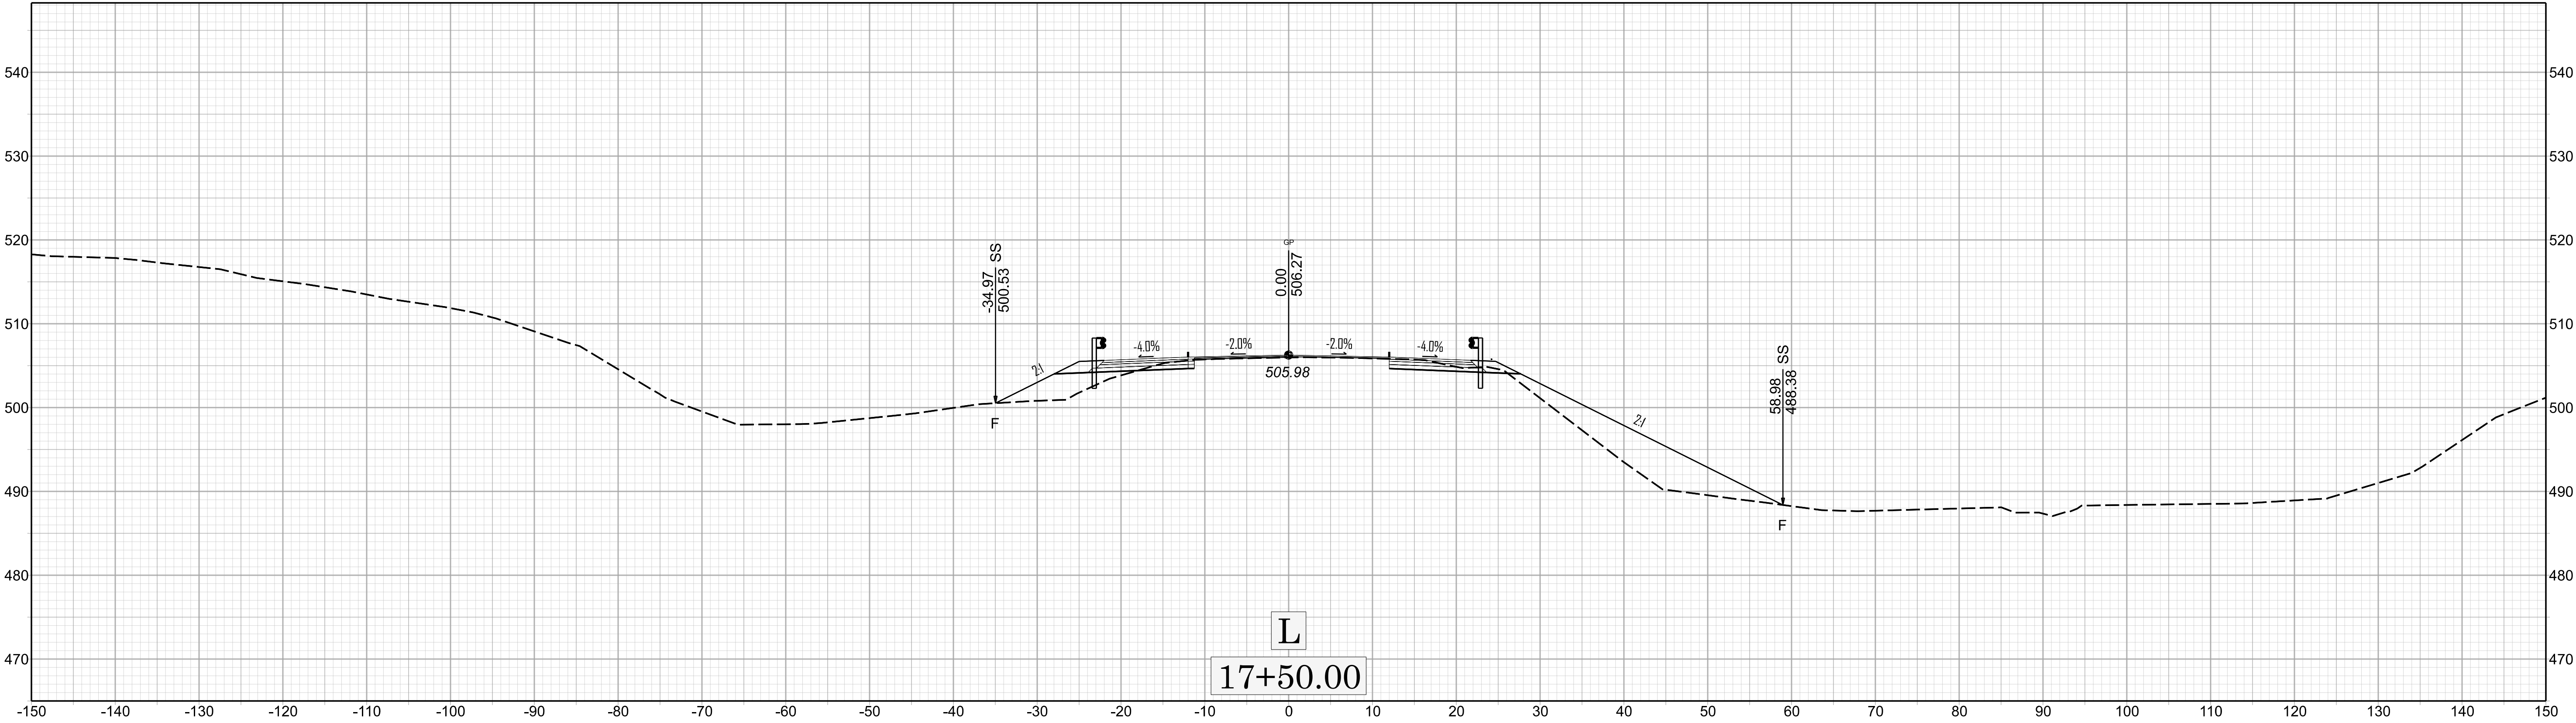

BR-0155