
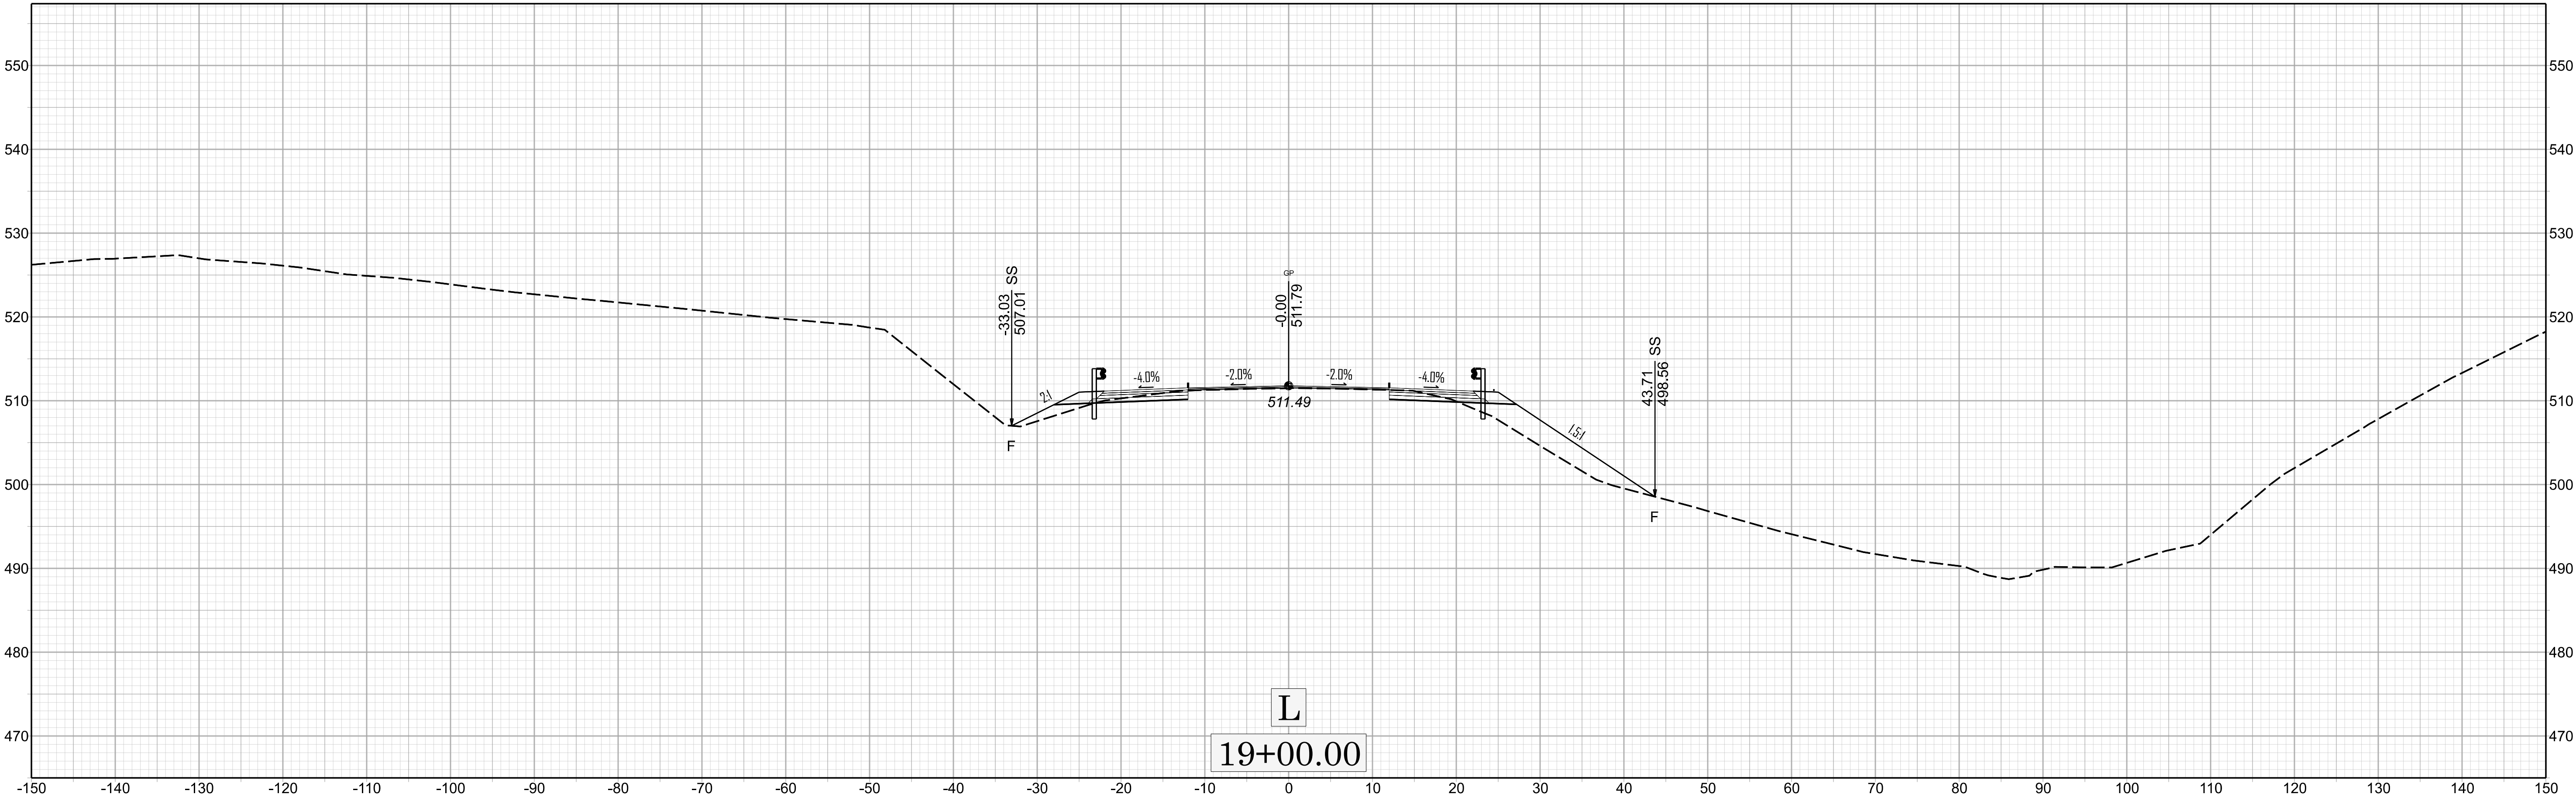


X 10

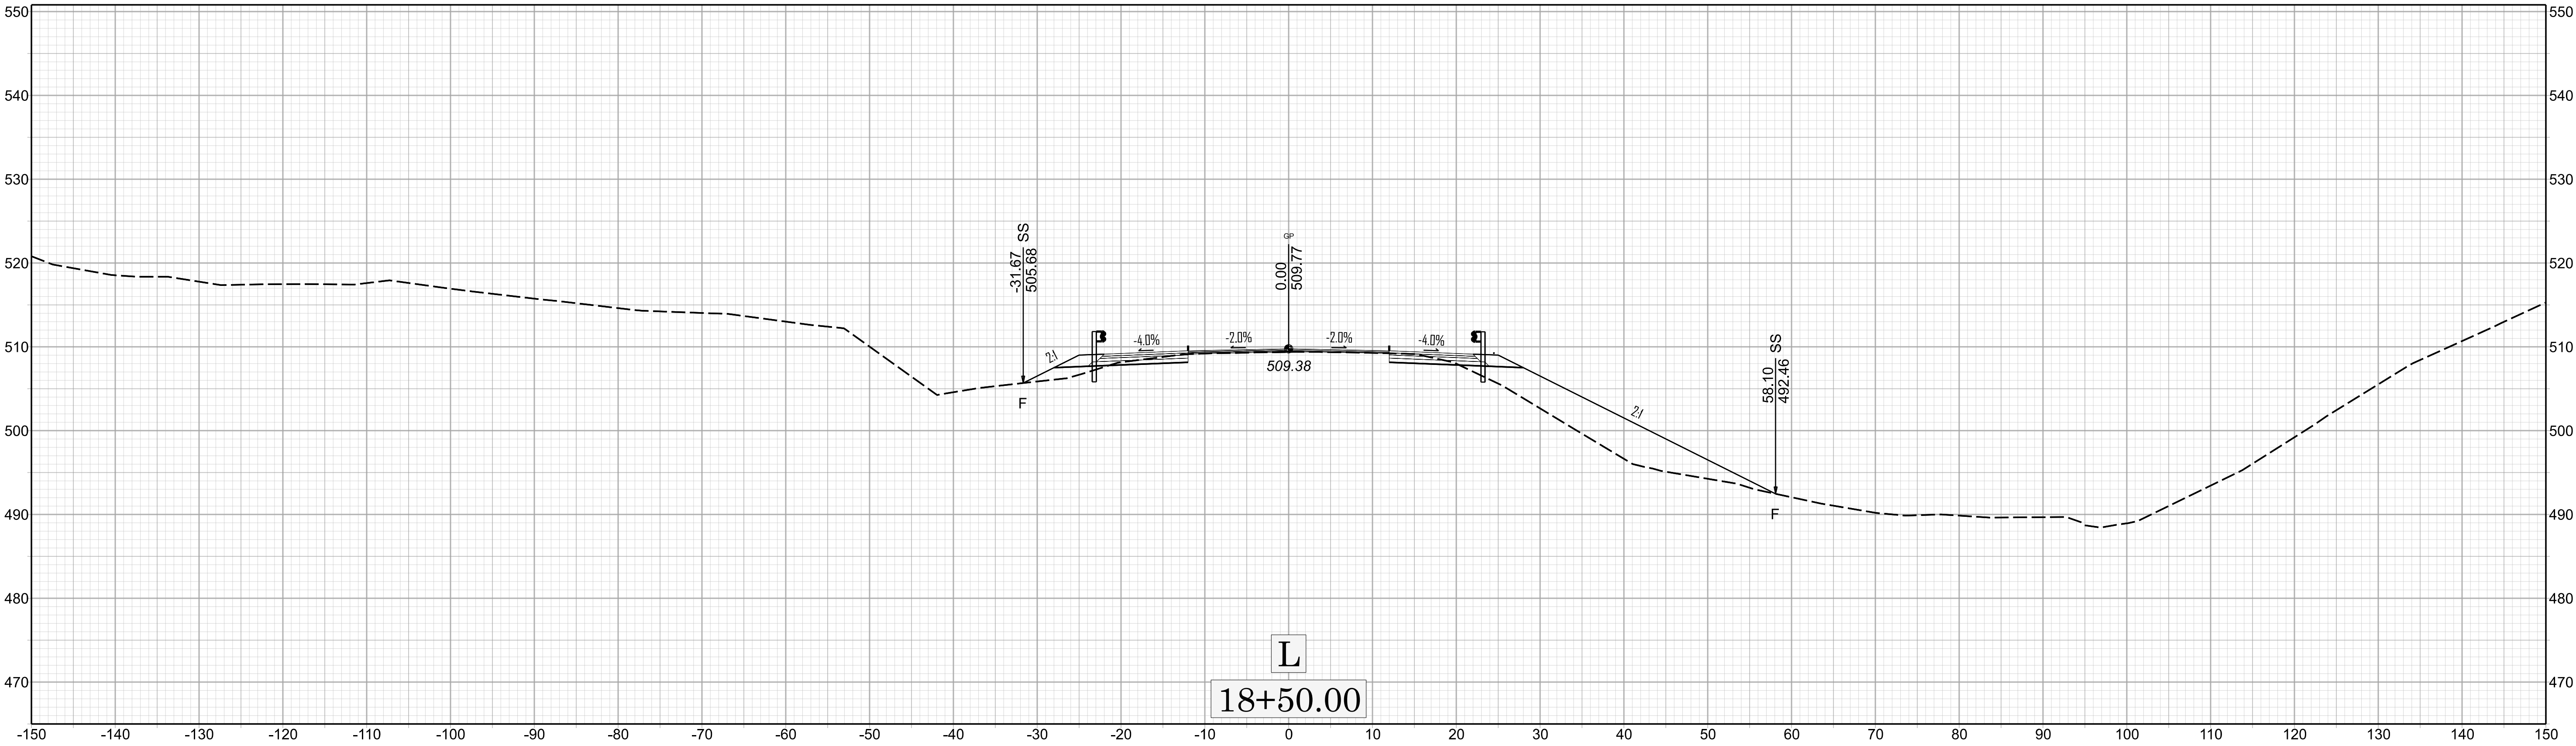

BR-0155