


TIP PROJECT: BR-0155

CONTRACT: C205071


STATE OF NORTH CAROLINA
DIVISION OF HIGHWAYS
ROCKINGHAM COUNTY

LOCATION: *BRIDGE NO. 780163 ON US 158 OVER HOGAN'S CREEK*


TYPE OF WORK: *GRADING, DRAINAGE, PAVING AND STRUCTURE*

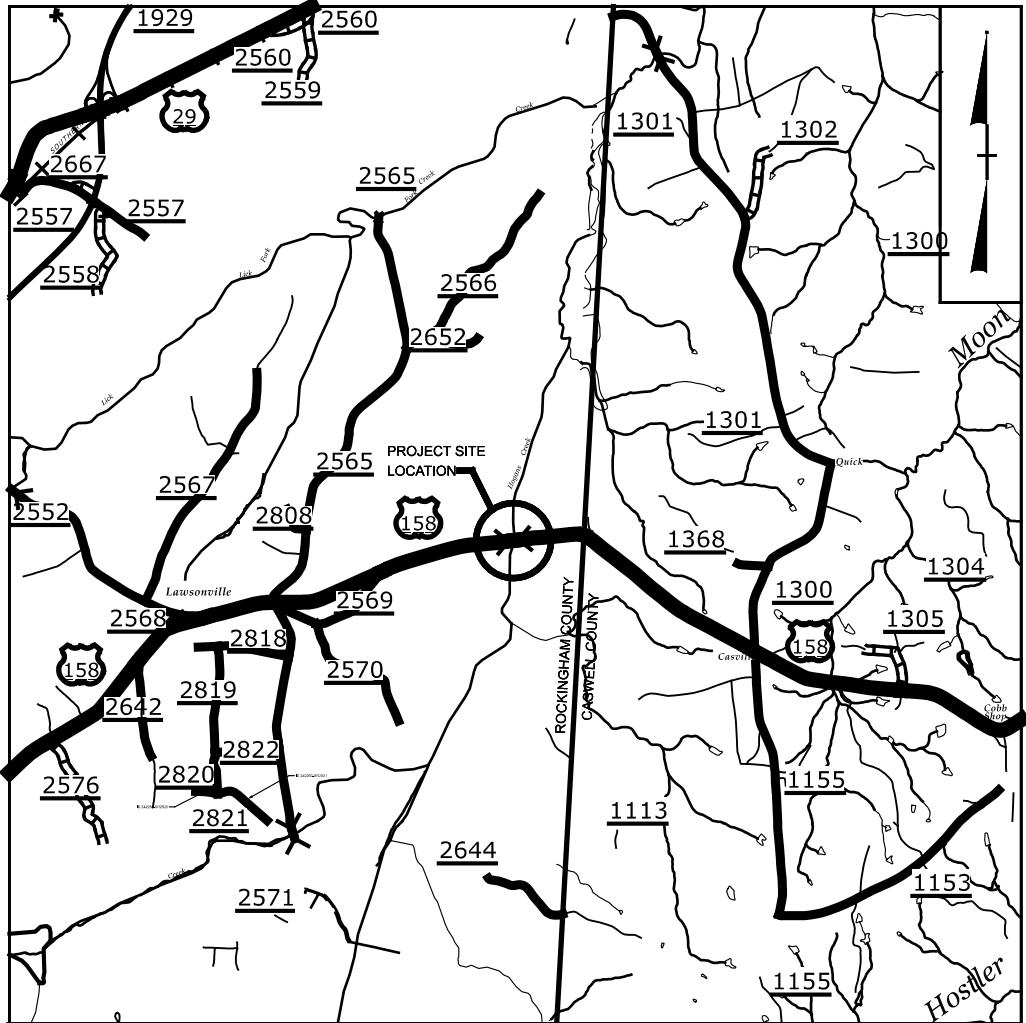

VICINITY MAP (NTS)

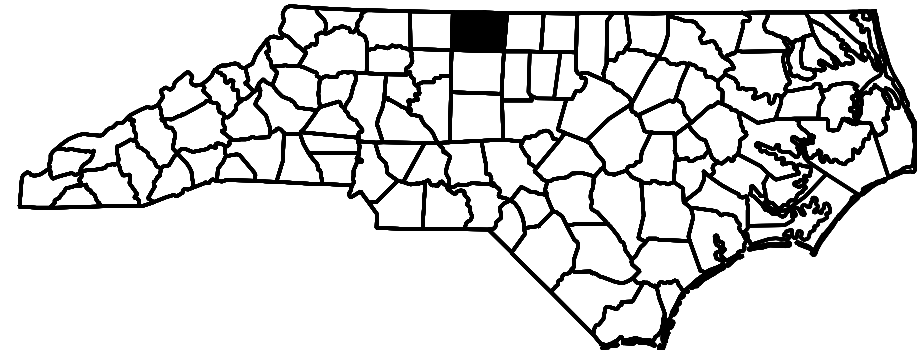


STATE	STATE PROJECT REFERENCE NO.	SHEET NO.	TOTAL SHEETS
N.C.	BR-0155	11	
STATE PROJ. NO.	F. A. PROJ. NO.	DESCRIPTION	
67155.1.1		PE	
67155.2.1		RW	
67155.3.1		CONST.	

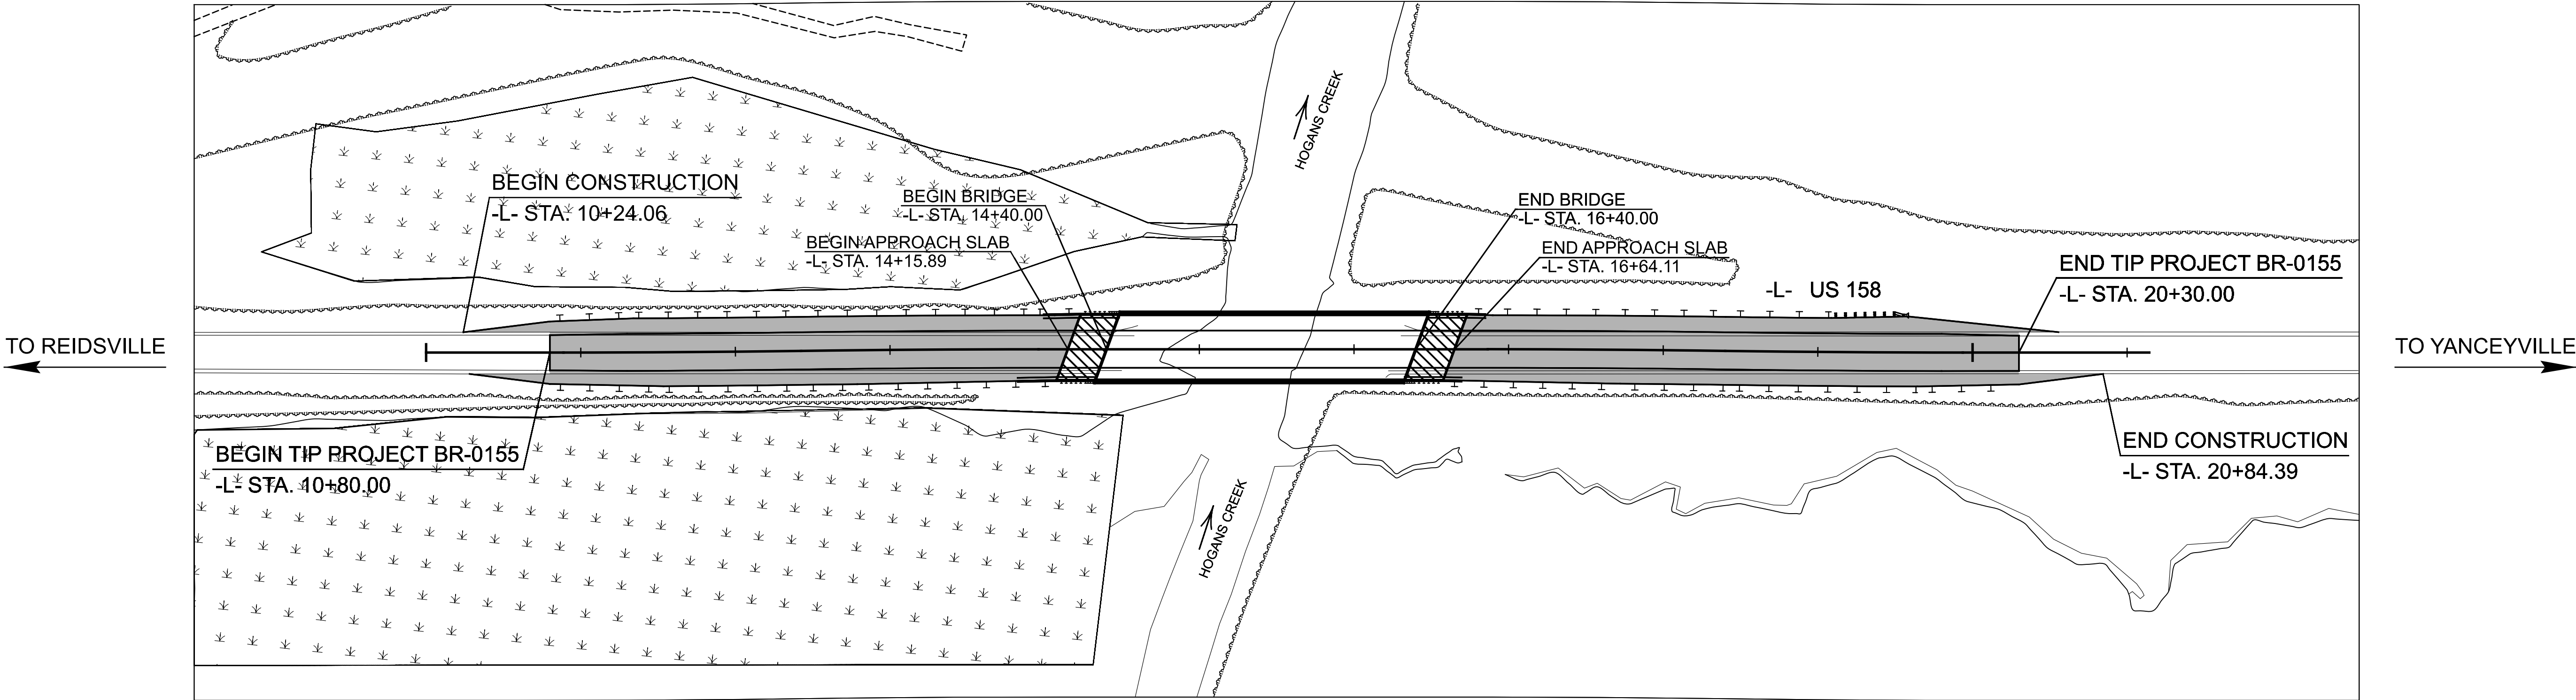

STRUCTURE


DOCUMENT NOT CONSIDERED FINAL
UNLESS ALL SIGNATURES COMPLETED

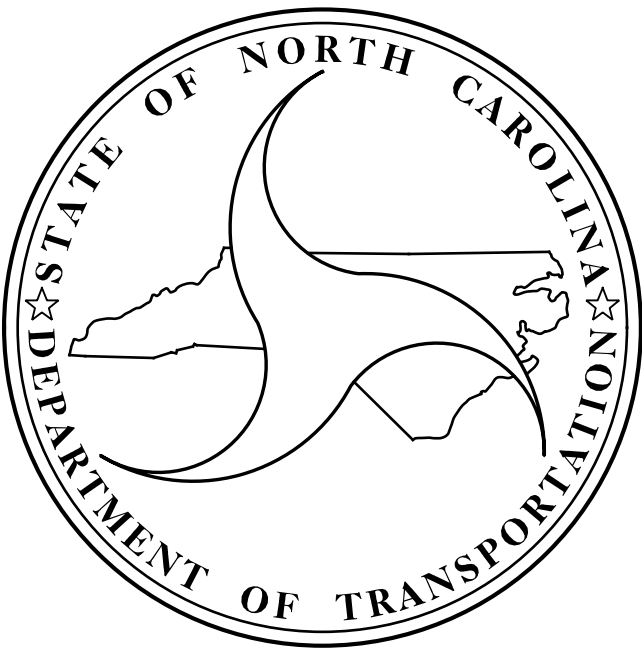

DESIGN DATA
ADT 2025 = 2,600
ADT 2045 = 2,900
K = 9 %
D = 55 %
T = 5 % *
V = 60 MPH
* TTST = 2 % DUAL = 3%
FUNC CLASS =
RURAL ARTERIAL
STATEWIDE TIER

PROJECT LENGTH
ROCKINGHAM COUNTY
LENGTH OF ROADWAY TIP PROJECT BR-0155 = 0.142 MILES
LENGTH OF STRUCTURE TIP PROJECT BR-0155 = 0.038 MILES
TOTAL LENGTH OF TIP PROJECT BR-0155 = 0.180 MILES

NCDOT CONTACT: SUZANA MATTA, PE
DIVISION 7 CONTACT

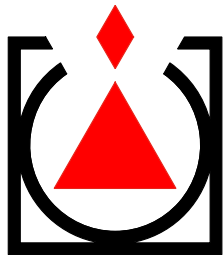


**GANNETT
FLEMING**

One Glenwood Avenue
Suite 900
Raleigh, NC 27603
919-420-7660
NC Lic. No. F-0270

TOM FORD, P.E.
STRUCTURES DESIGN ENGINEER

2024 STANDARD SPECIFICATIONS

LETTING DATE:
DECEMBER 16, 2025

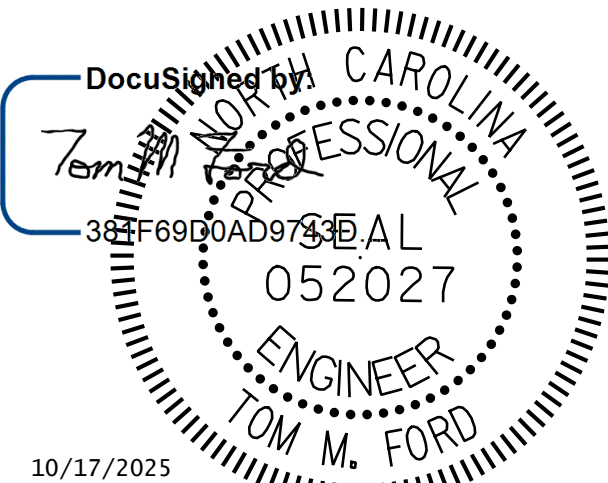

TOM FORD, P.E.
STRUCTURES DESIGN ENGINEER