


8/17/2025

10/8/2025 12:45:47 PM
C:\Users\jldavis\OneDrive\Documents\10-08-25\10-08-25.dgn

REVISIONS

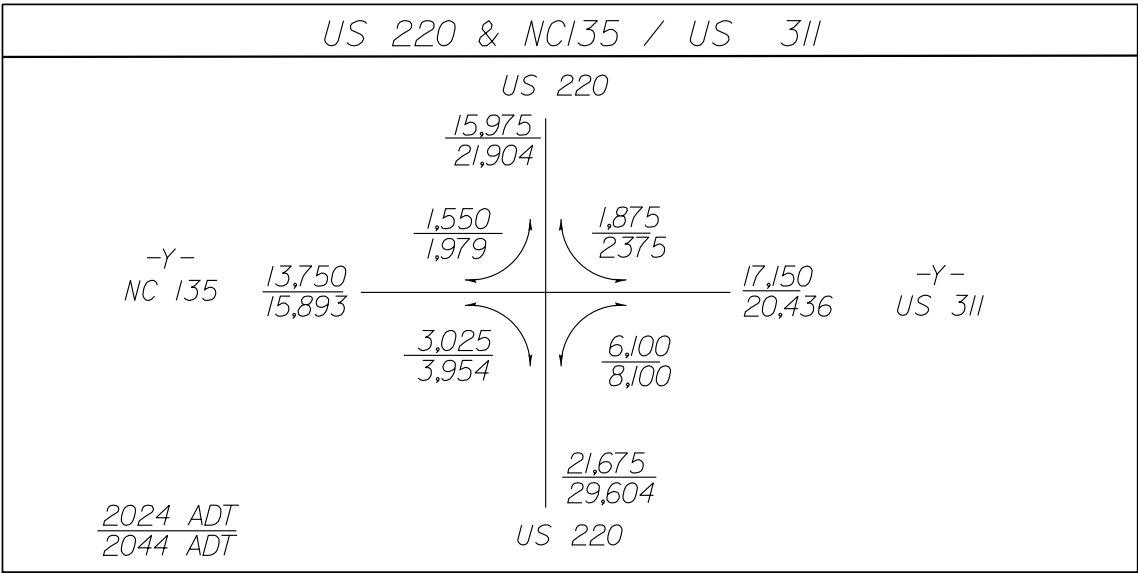

①
ROCKINGHAM COUNTY SCHOOLS
DB 764 PG 591

- L- (Existing)		
Pls Sta 134+76.29	PI Sta 143+32.55	Pls Sta 151+40.69
Δs = 4° 10' 35.5"	Δ = 35° 37' 29.5" (RT)	Δs = 4° 10' 35.5"
Ls = 337.50'	D = 2° 28' 29.9"	Ls = 337.50'
LT = 225.06'	L = 1,439.40'	LT = 225.06'
ST = 112.56'	T = 743.82'	ST = 112.56'
	R = 2,315.00'	

BEGIN CONSTRUCTION
-RP A- POT STA.10+00.00

BEGIN CONSTRUCTION
-RP D- POT STA.10+00.00

⑮
WALMART REAL ESTATE
DB 1227 PG 1476
PB 55 PG 62

-RP D-
PI Sta 13+37.57
Δ = 27° 06' 47.0" (LT)
D = 4° 05' 33.2"
L = 662.50'
T = 337.57'
R = 1,400.00'
e = 0.060
RO = 108'
DS = 60mph

-RD D- PT Sta. 16+62.50

SEE SHEET 09 FOR -L- PROFILE
SEE SHEET 13 FOR -RPA- PROFILE
SEE SHEET 14 FOR -RPD- PROFILE
SEE SHEET 2D-1 FOR DITCH DETAILS