


5/28/24



Johnson, Mirman, & Thompson Inc.
4700 Falls of Neuse Rd, Suite 100,
Raleigh, NC 27609
License No. C-3057

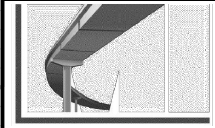

MI ENGINEERING
1011 SCHAUB DRIVE, SUITE 100
RALEIGH, NC 27606
(919) 851-6606
FIRM PE NUMBER: P-0671


PROJECT REFERENCE NO.

1-5898

SHEET NO.

13


ROADWAY DESIGN
ENGINEER

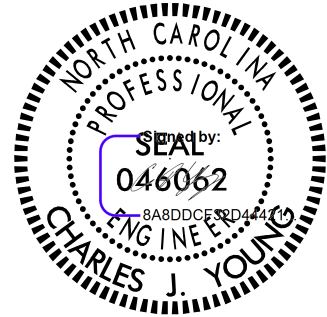

HYDRAULICS
ENGINEER



DOCUMENT NOT CONSIDERED FINAL
UNLESS ALL SIGNATURES COMPLETED

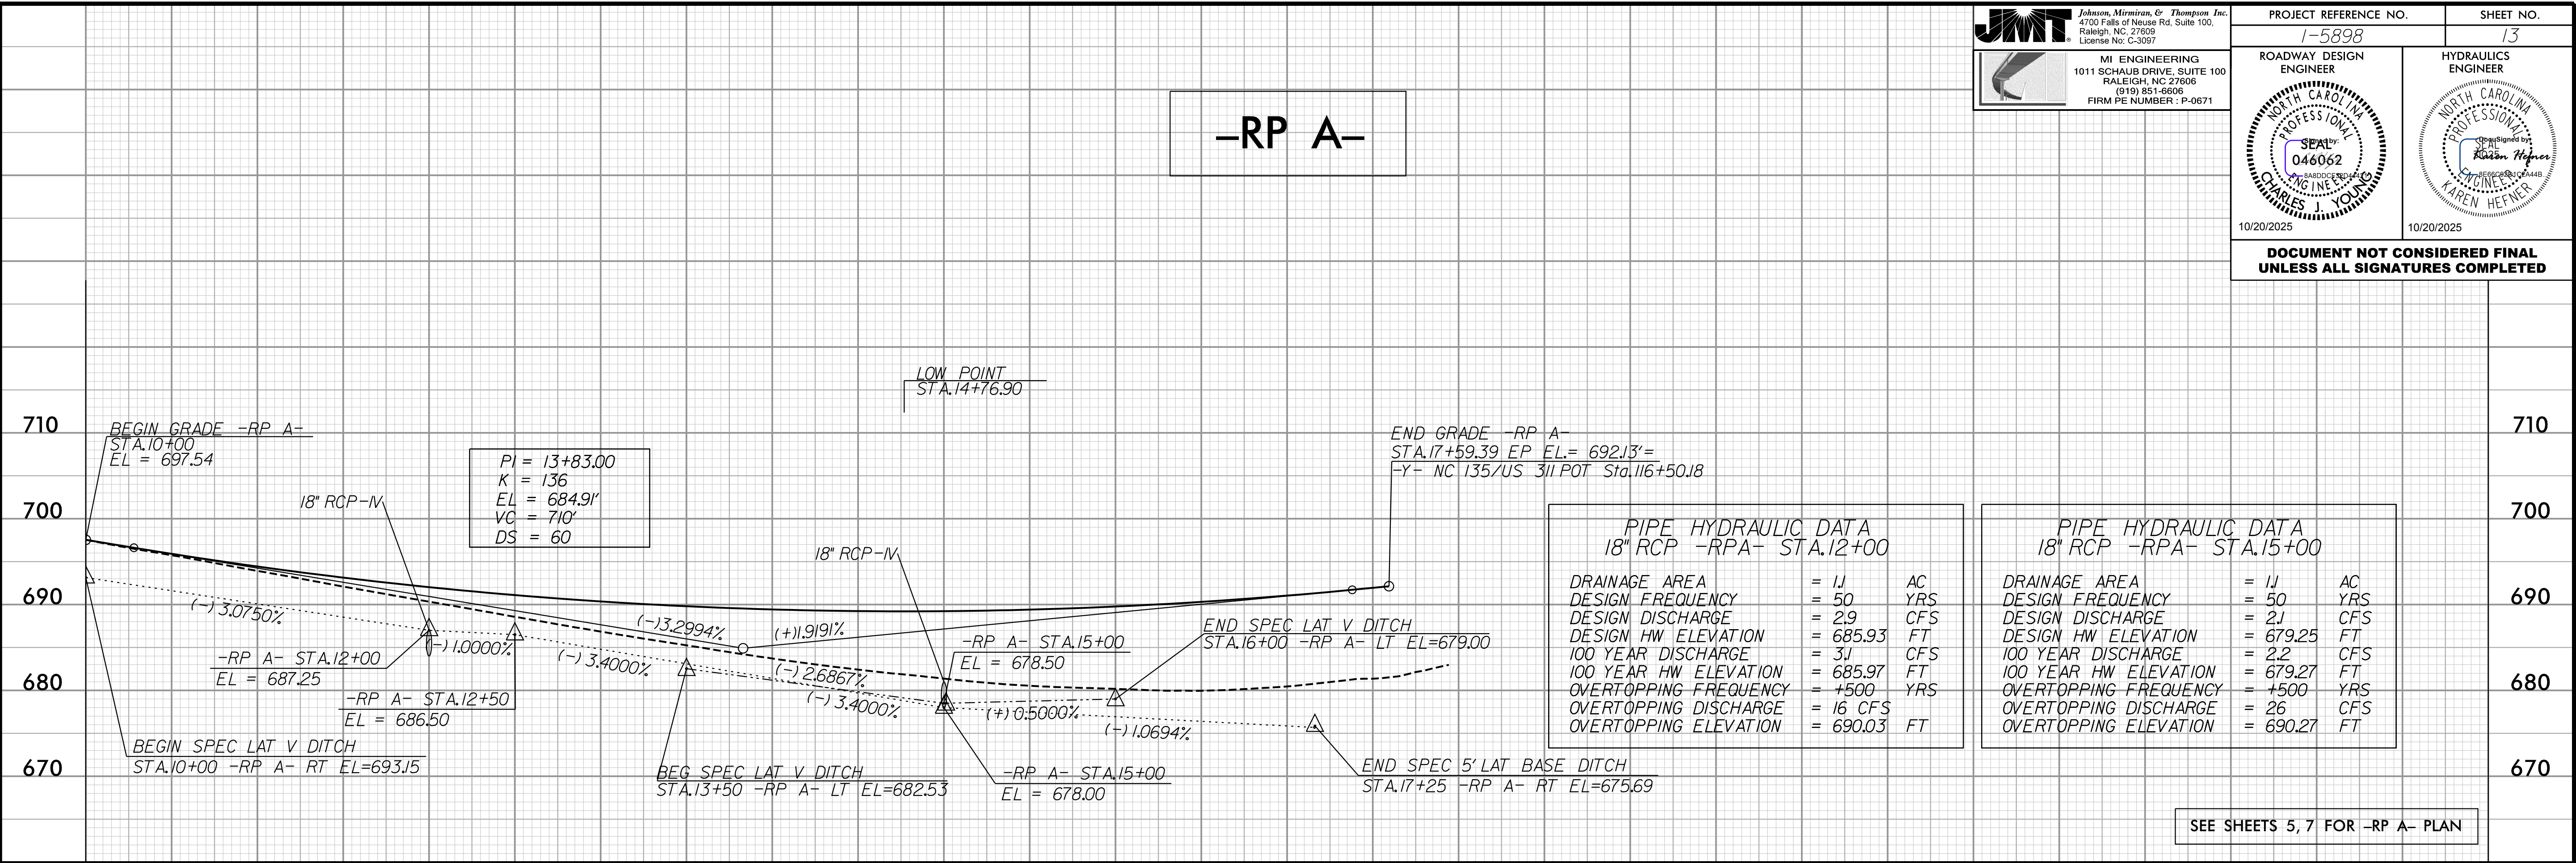

2/20/2025 12:31:57 PM
\\server\ddaves\13.dgn

