



5/28/24

2/20/2025 10:33:47 PM
C:\Users\jldaves\OneDrive\Documents\14.dgn

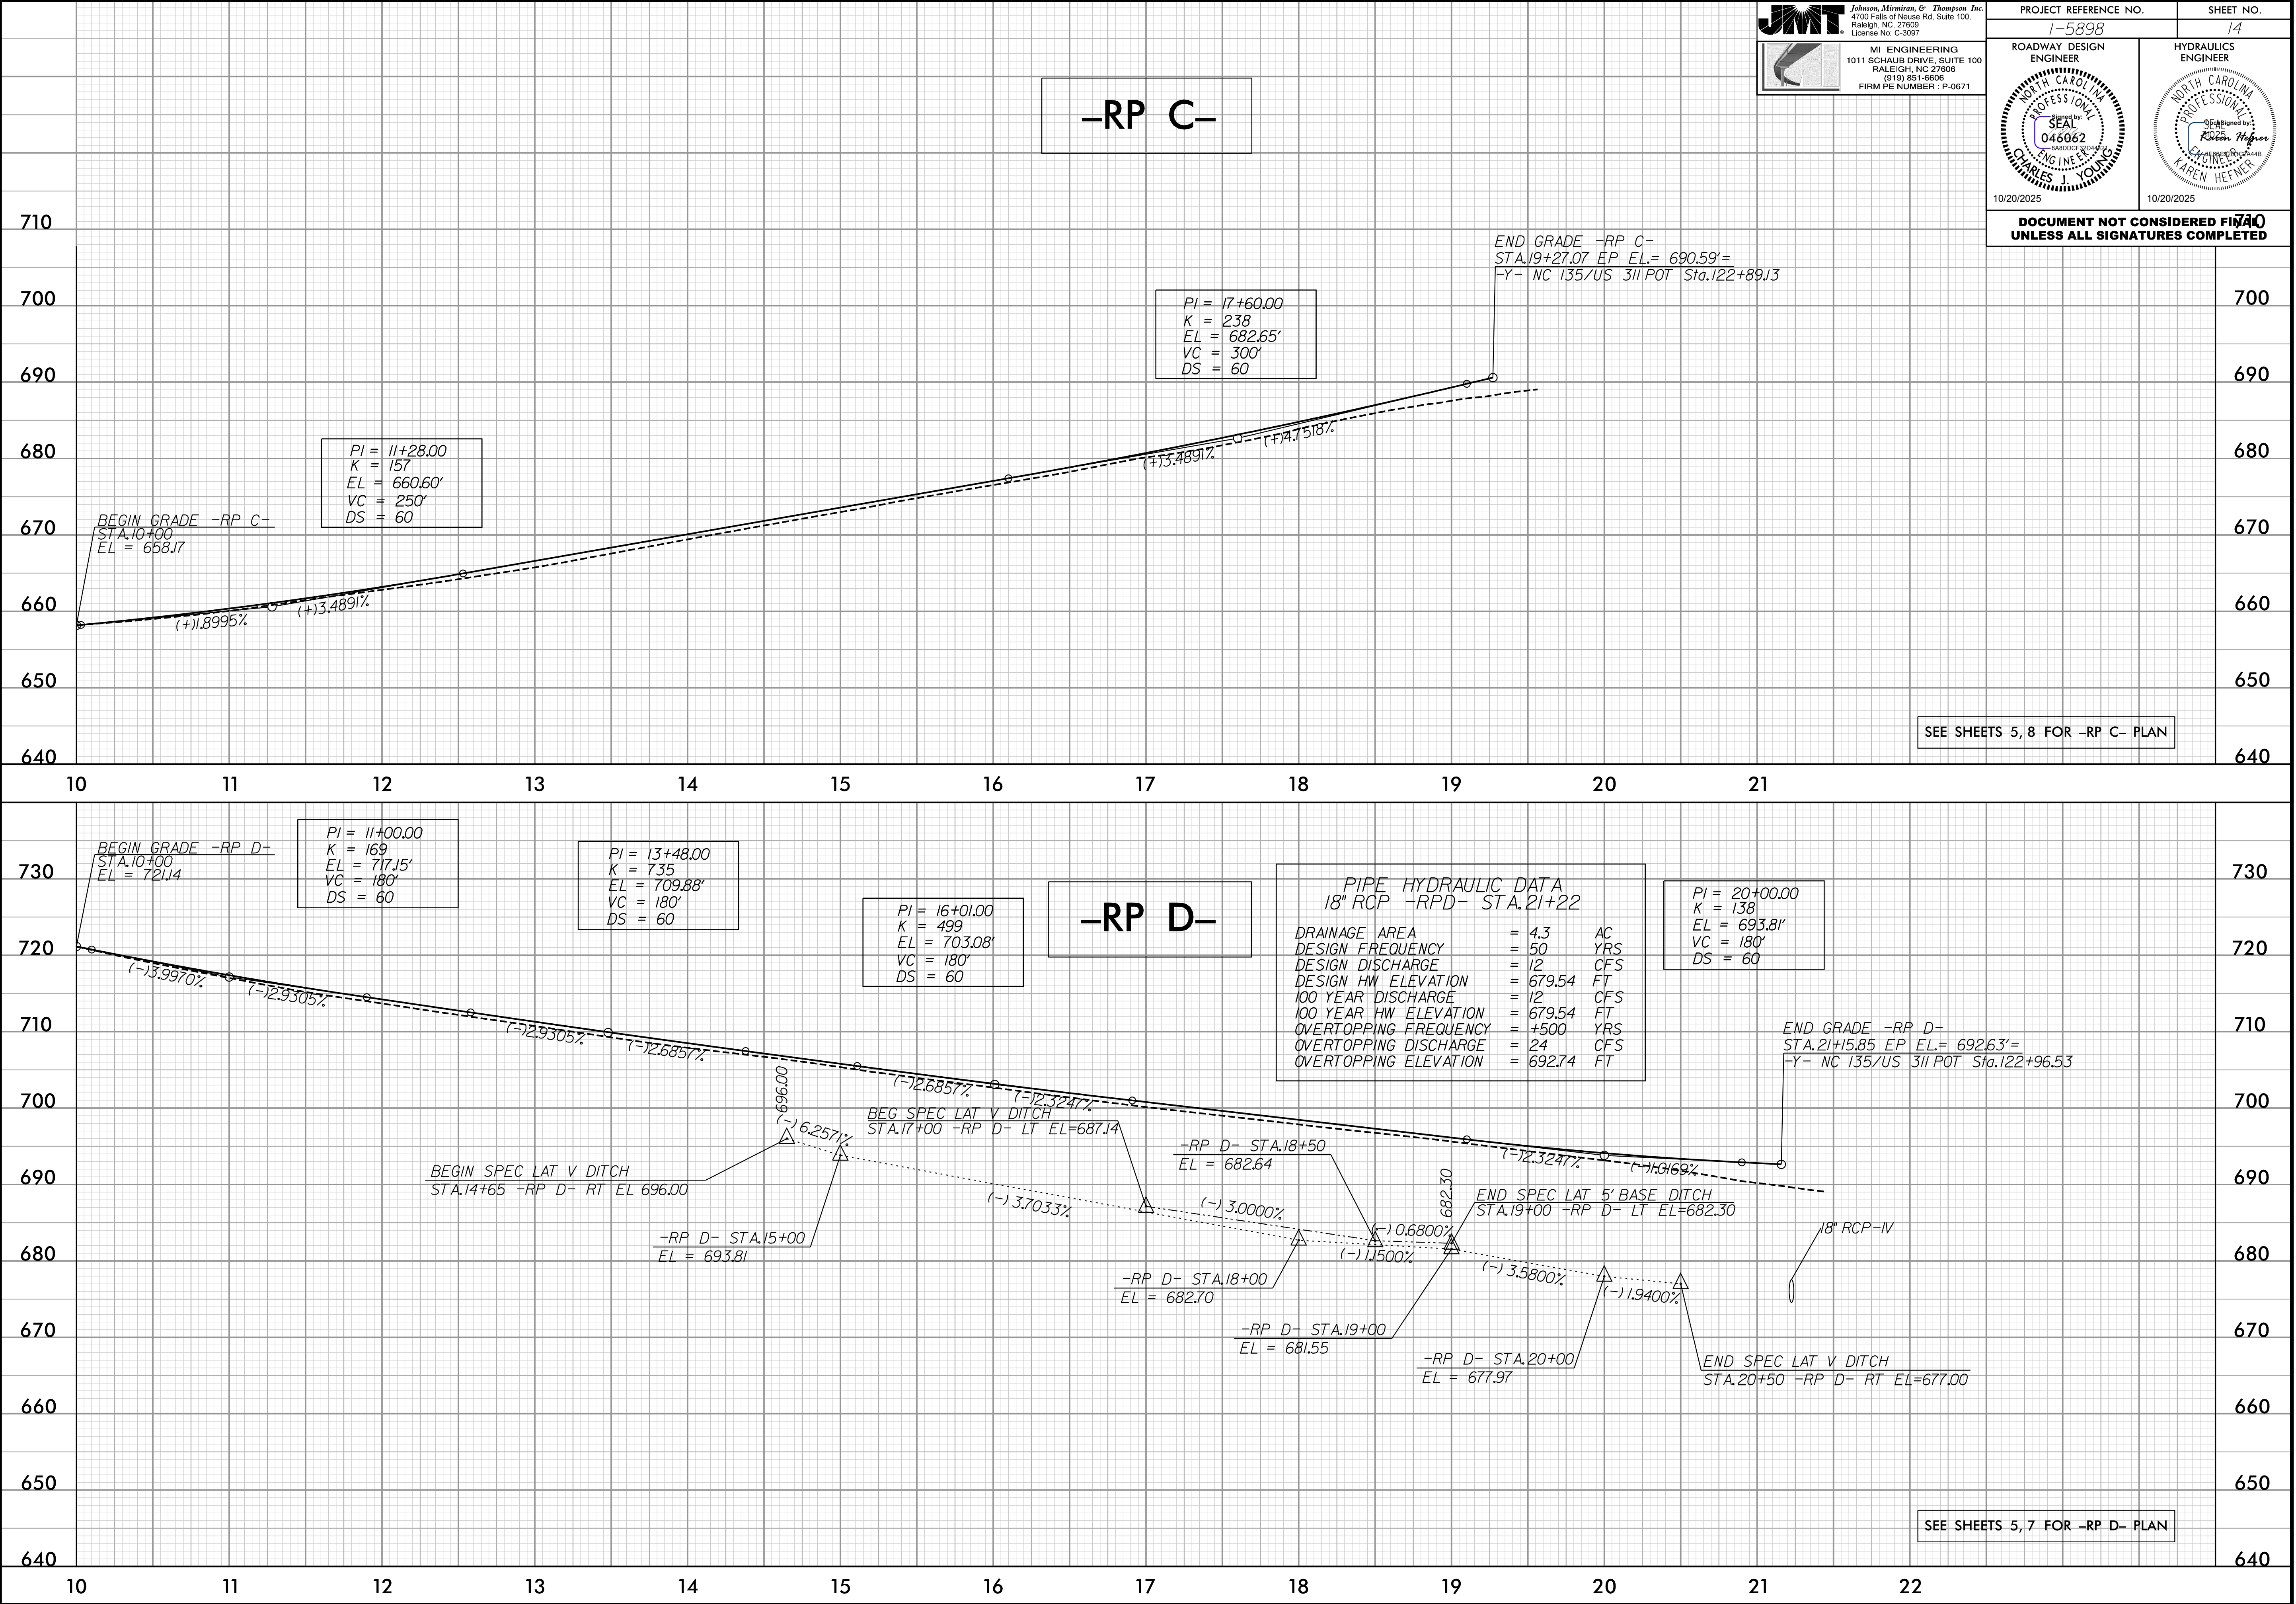

Johnson, Mirman, & Thompson Inc.
4700 Falls of Neuse Rd. Suite 100,
Raleigh, NC 27609
License No. C-3057

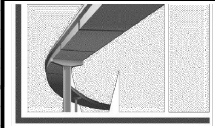

MI ENGINEERING
1011 SCHAUB DRIVE, SUITE 100
RALEIGH, NC 27606
(919) 851-6606
FIRM PE NUMBER: P-0671

PROJECT REFERENCE NO.

1-5898

SHEET NO.

14

ROADWAY DESIGN
ENGINEER



10/20/2025

HYDRAULICS
ENGINEER



10/20/2025

DOCUMENT NOT CONSIDERED FINAL
UNLESS ALL SIGNATURES COMPLETED