
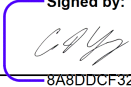
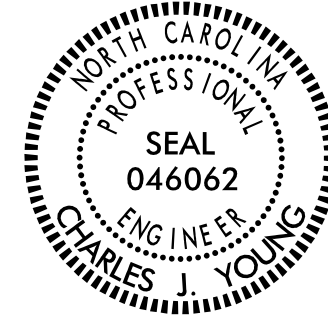


TIP NO.	SHEET NO.
I-5898	SIGN-13
APPROVED: 	
DATE: 10/20/2025	
SEAL	
	
DOCUMENT NOT CONSIDERED FINAL UNLESS ALL SIGNATURES COMPLETED	

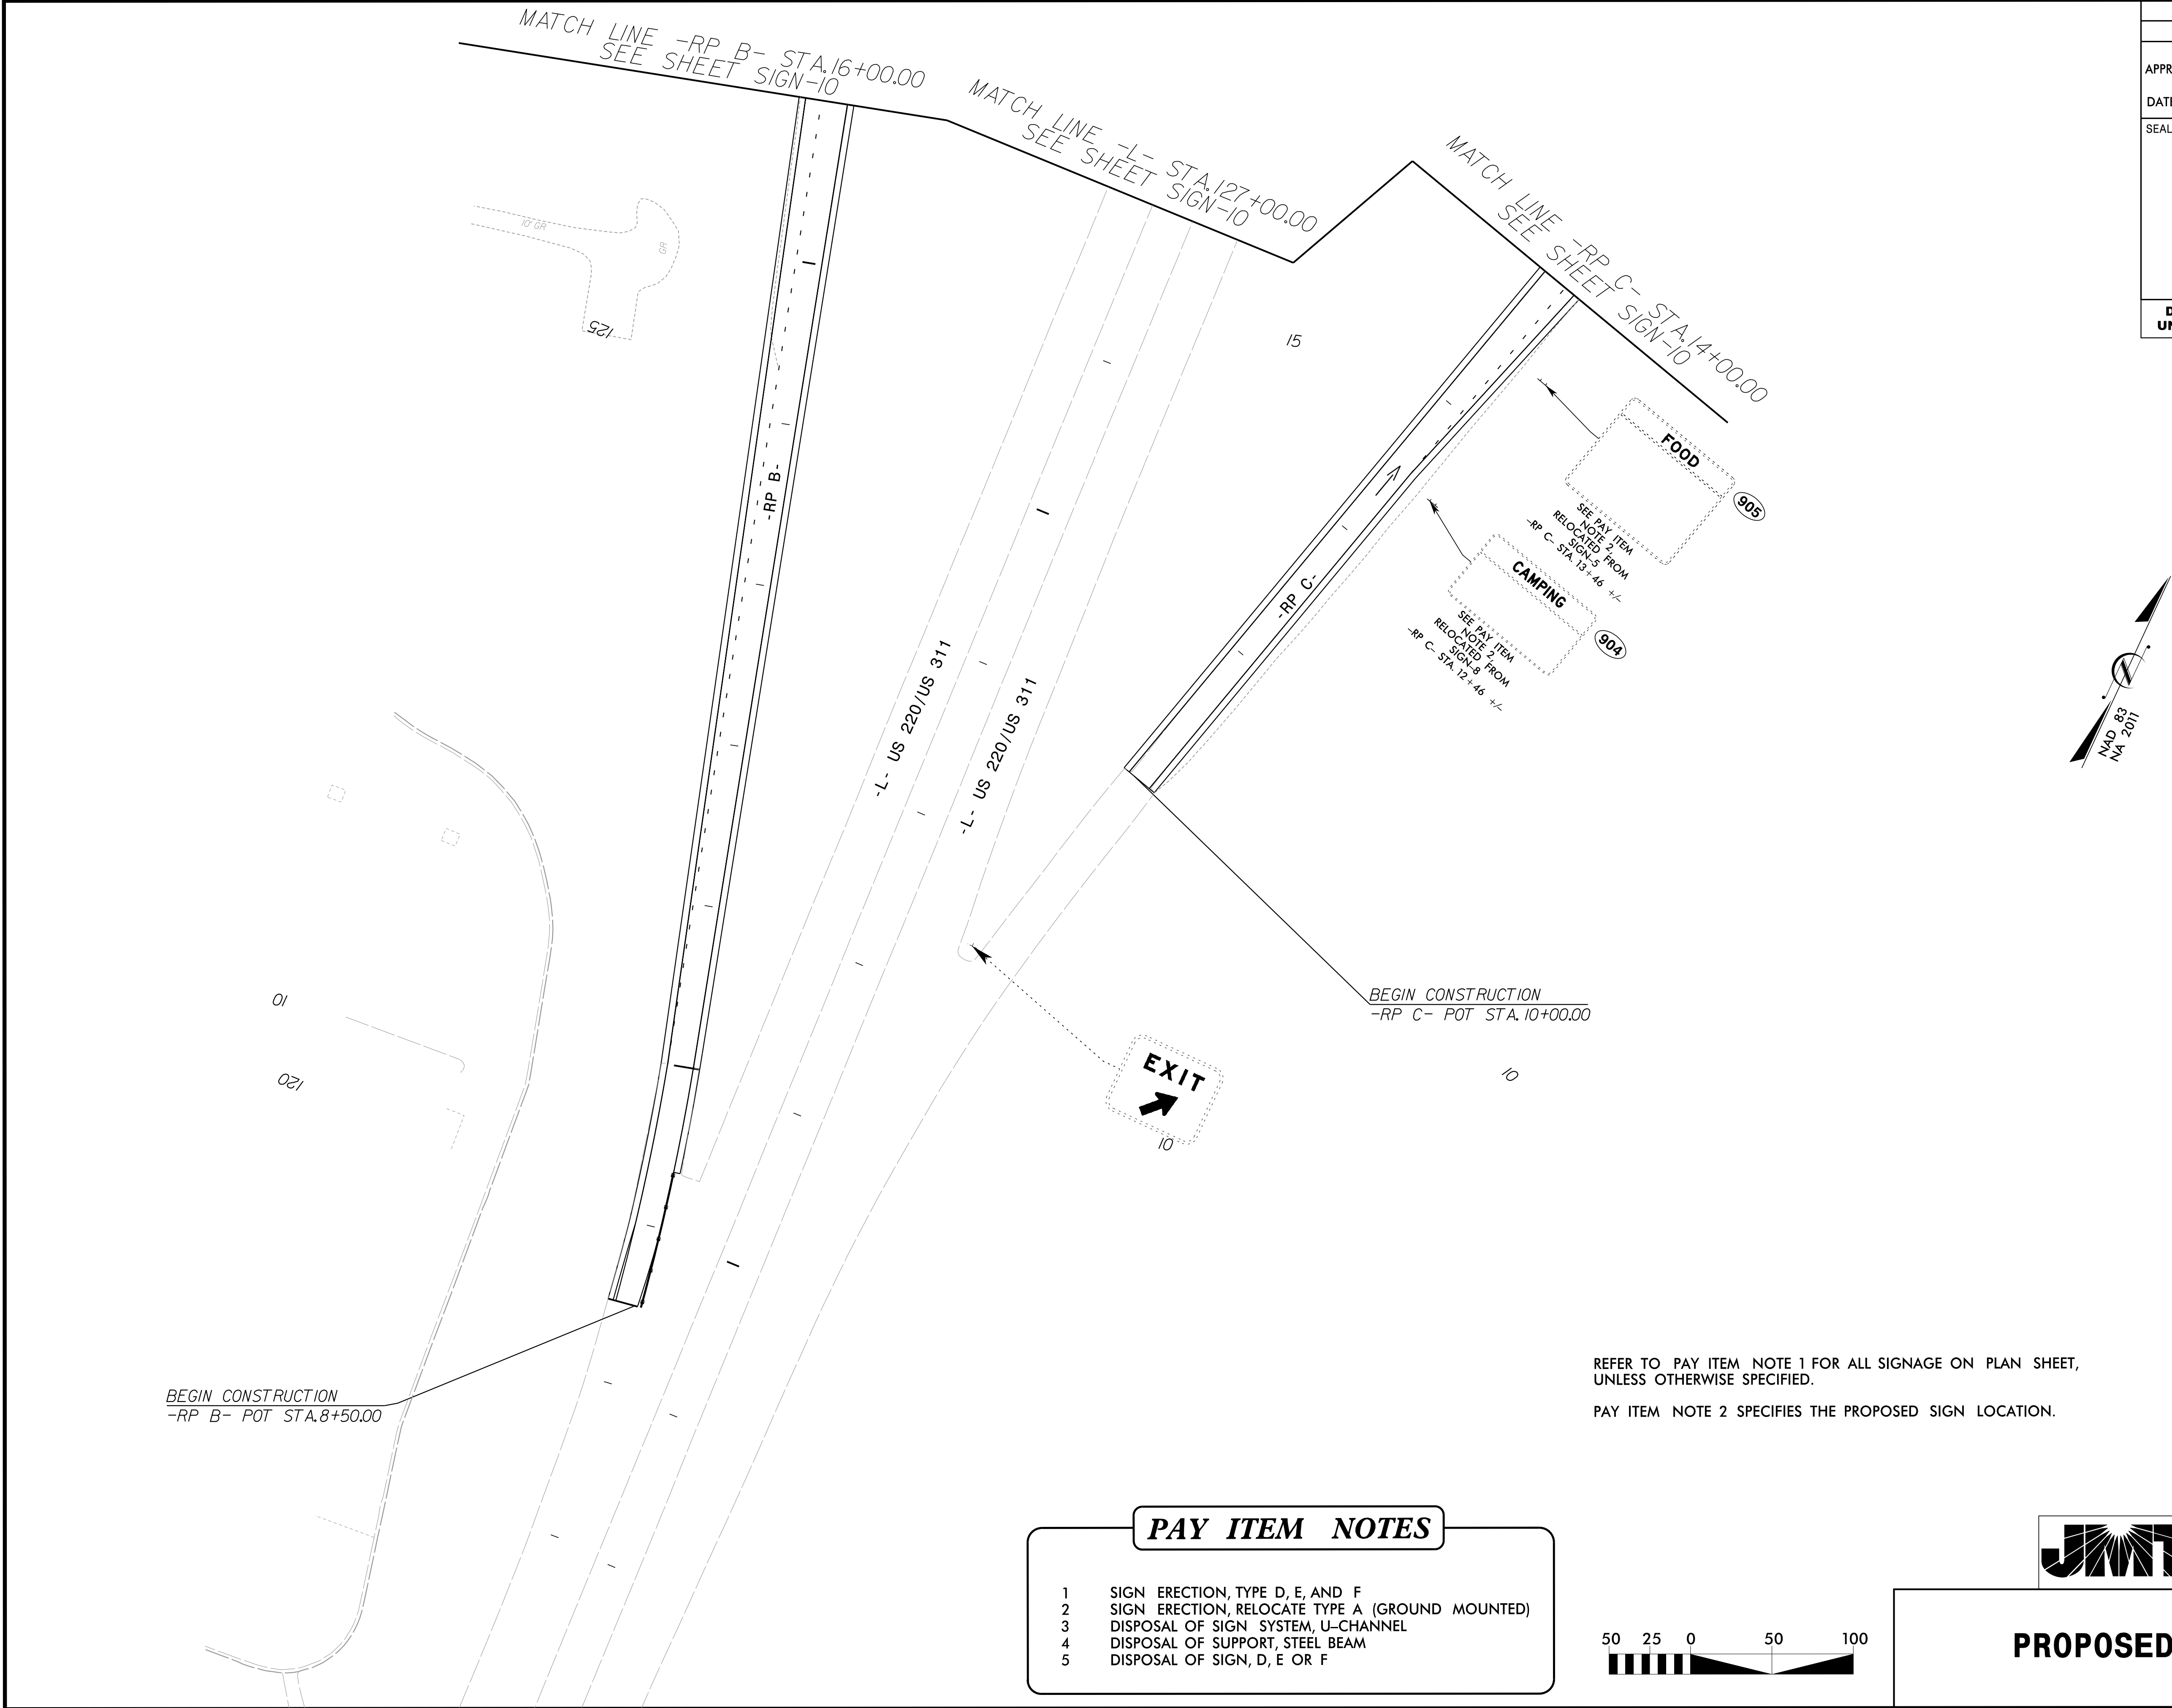

9/19/2024 2:05:42 PM
I:\15898-egn-psn-13.dgn
User: jredde

JMT Johnson, Mirmiran, & Thompson Inc.
4700 Falls of Neuse Rd, Suite 100,
Raleigh, NC, 27603
License No: C-3097

PROPOSED SIGNS