


6/23/16



PROJ. REFERENCE NO.
I-5898

SHEET NO.
X-36

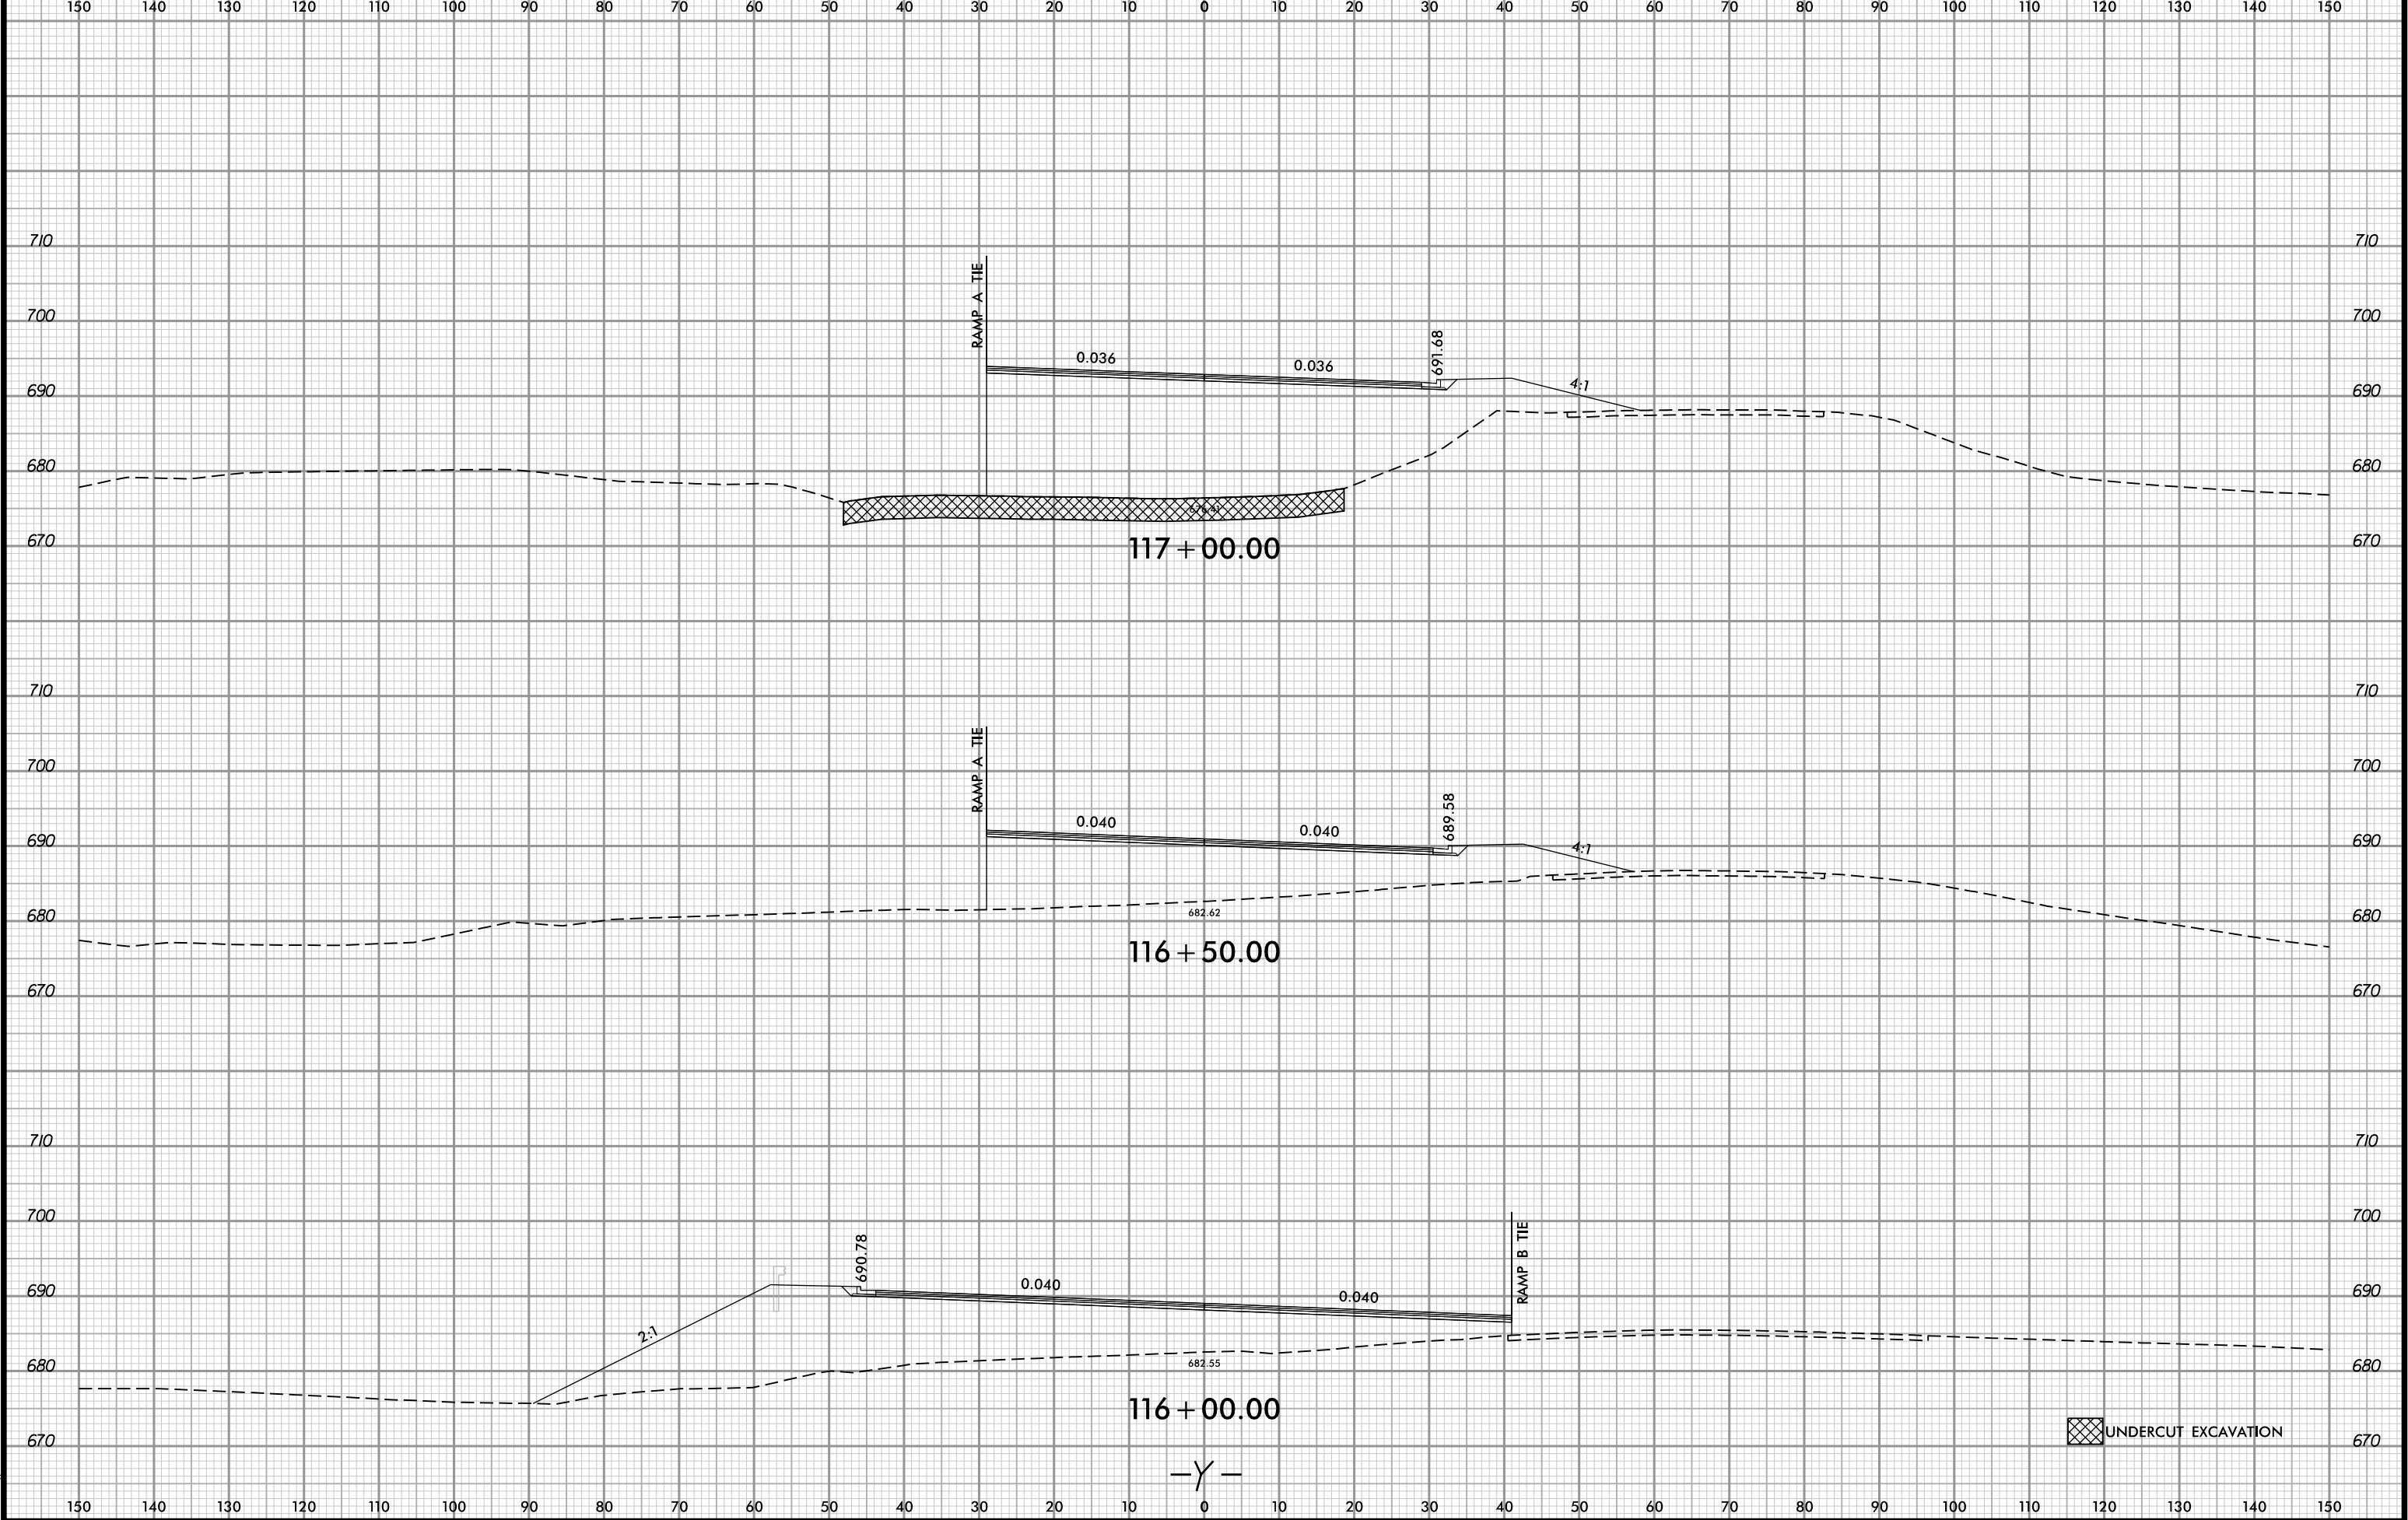

UNDERCUT EXCAVATION

9/29/2025 8:37:34 AM
\\15668-R01-VPL-1.dgn
User:lddaves