


6/23

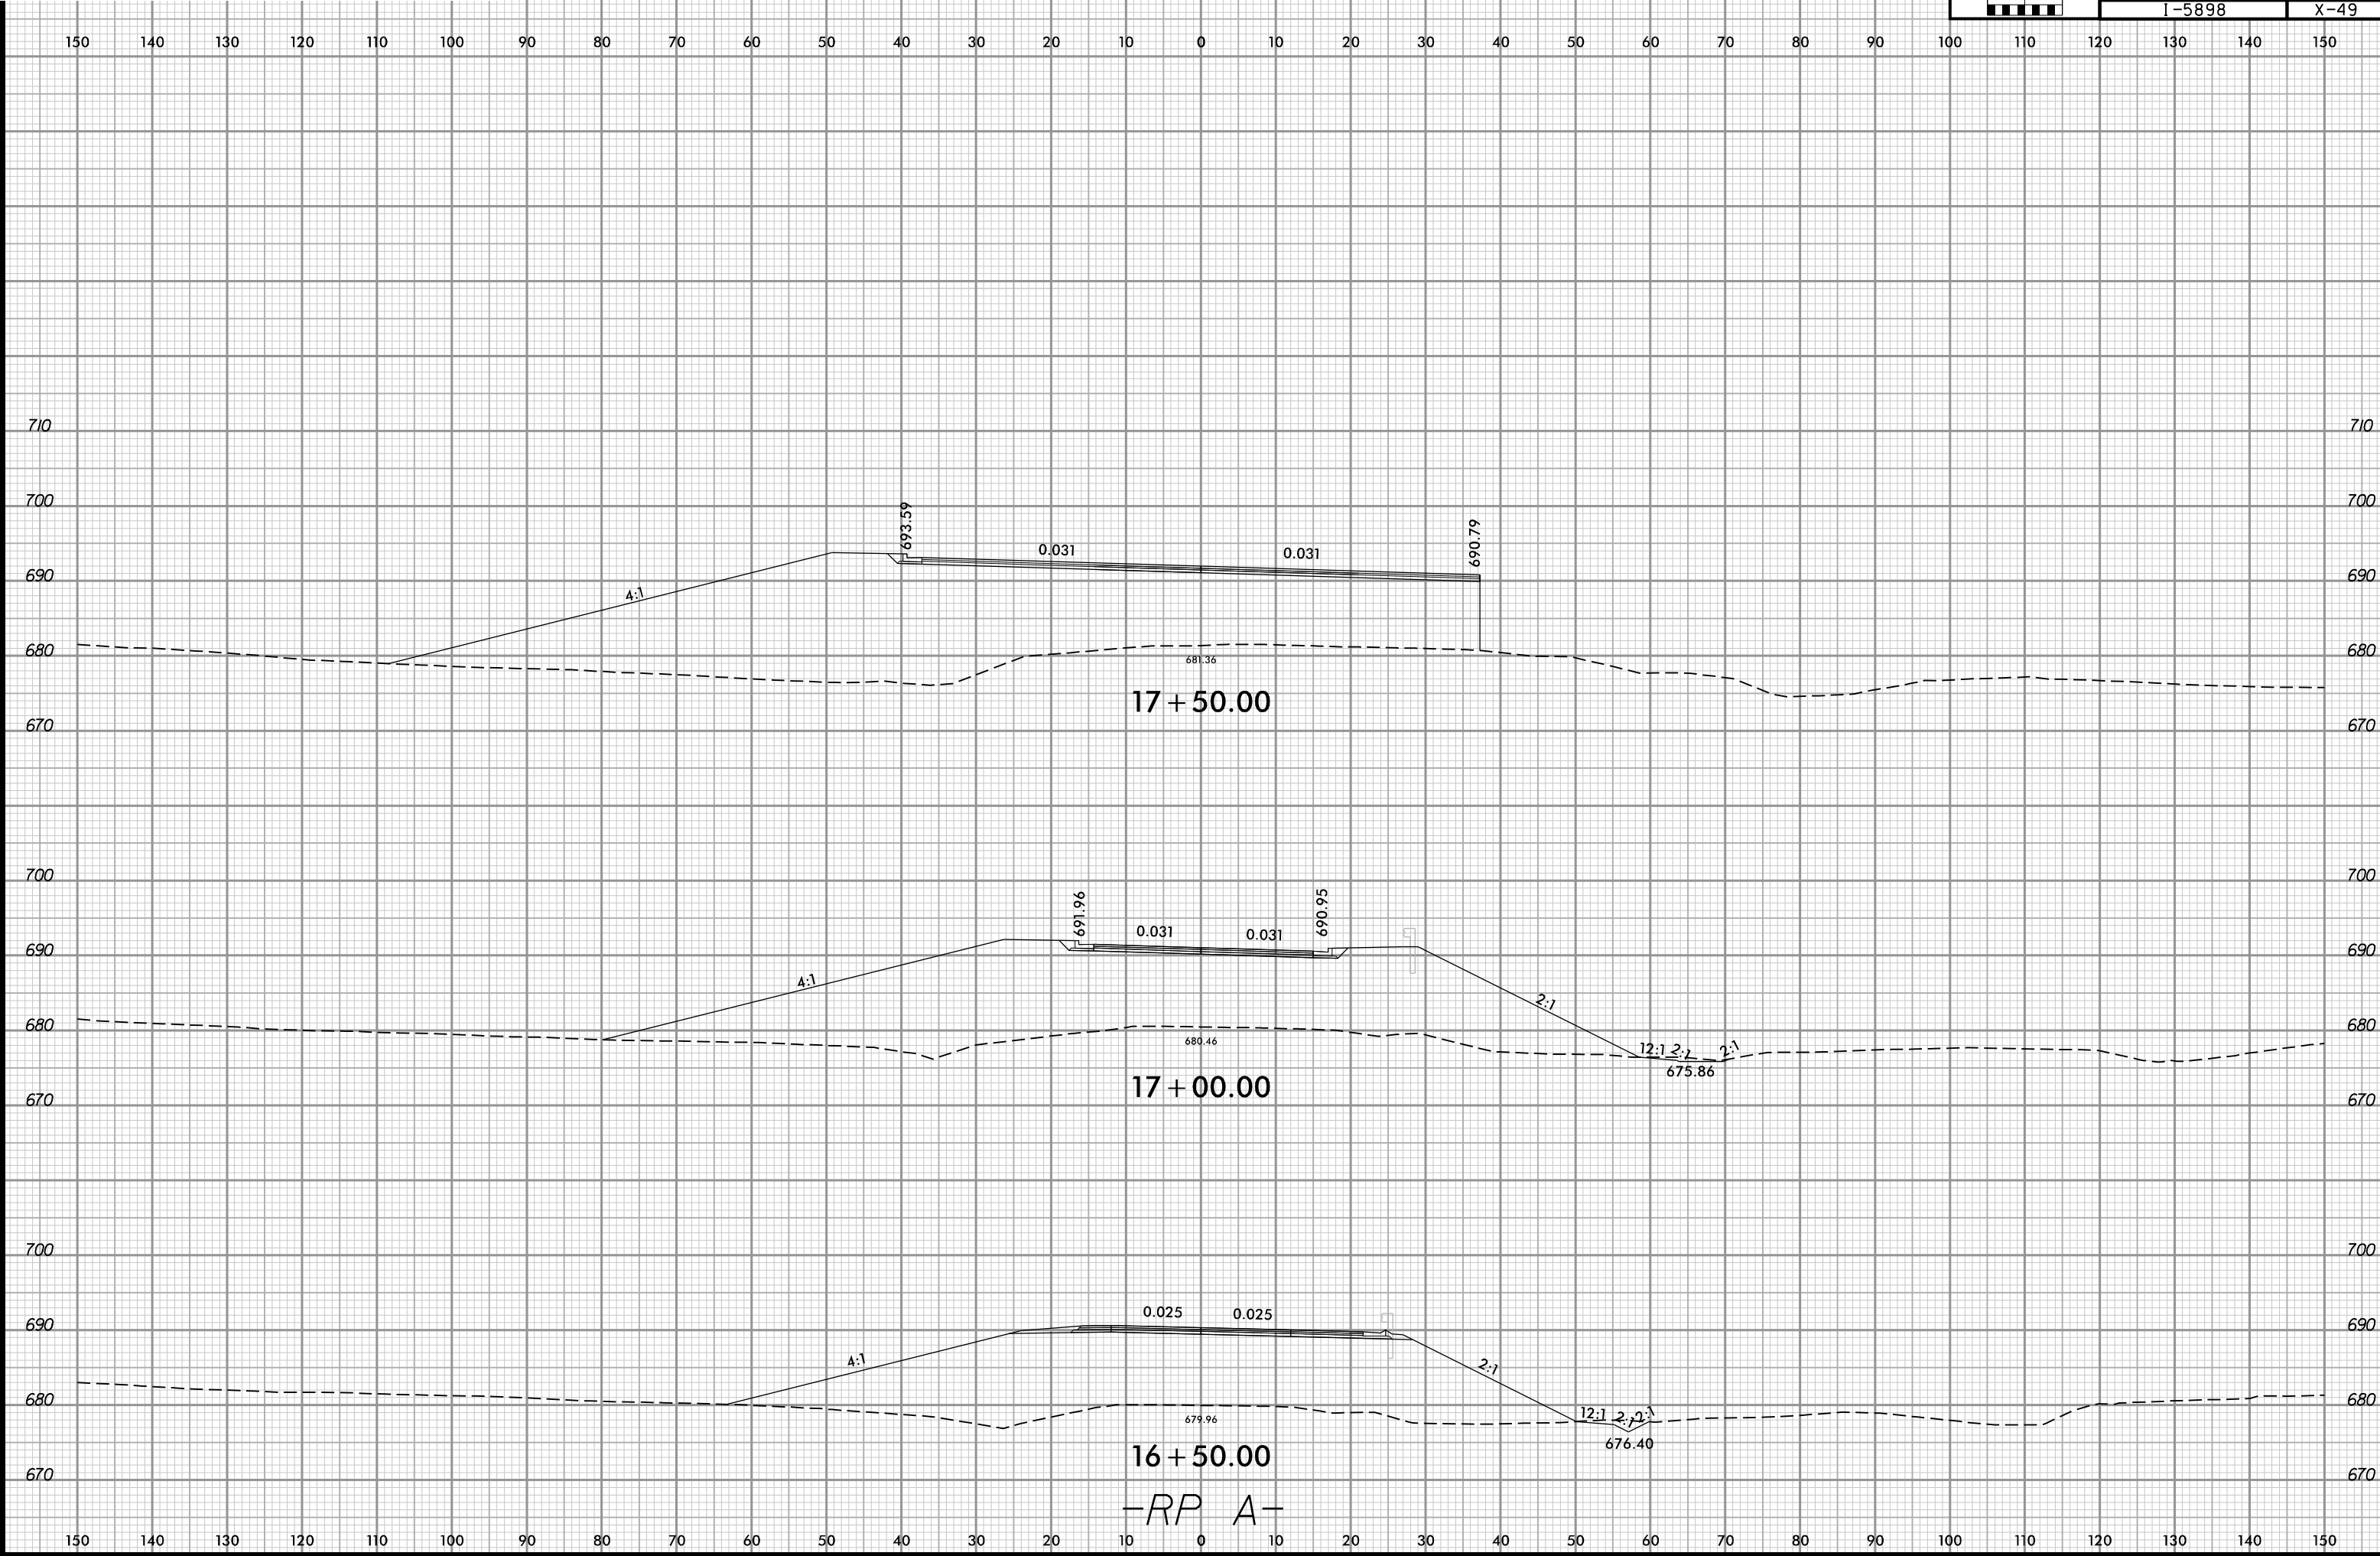

2/25/2025 8:35:46 AM
\\Fs08-RP-L-RP_A.dgn
User:lddovos