





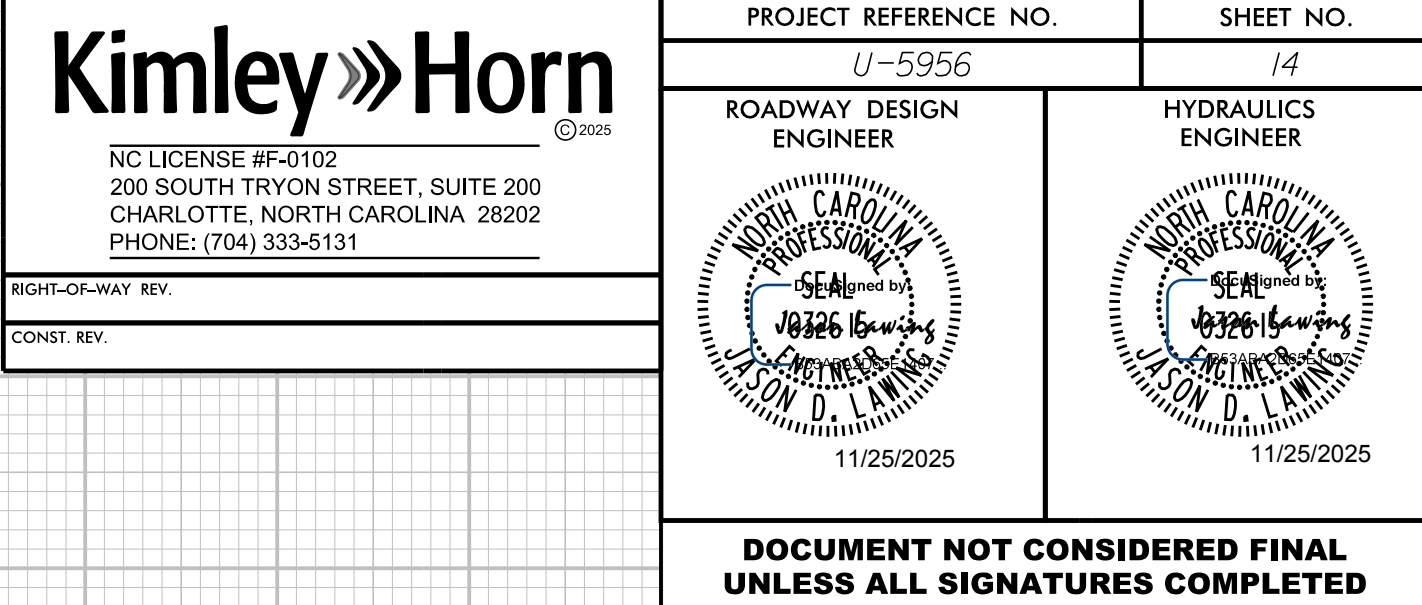

DOCUMENT NOT CONSIDERED FINAL
UNLESS ALL SIGNATURES COMPLETED

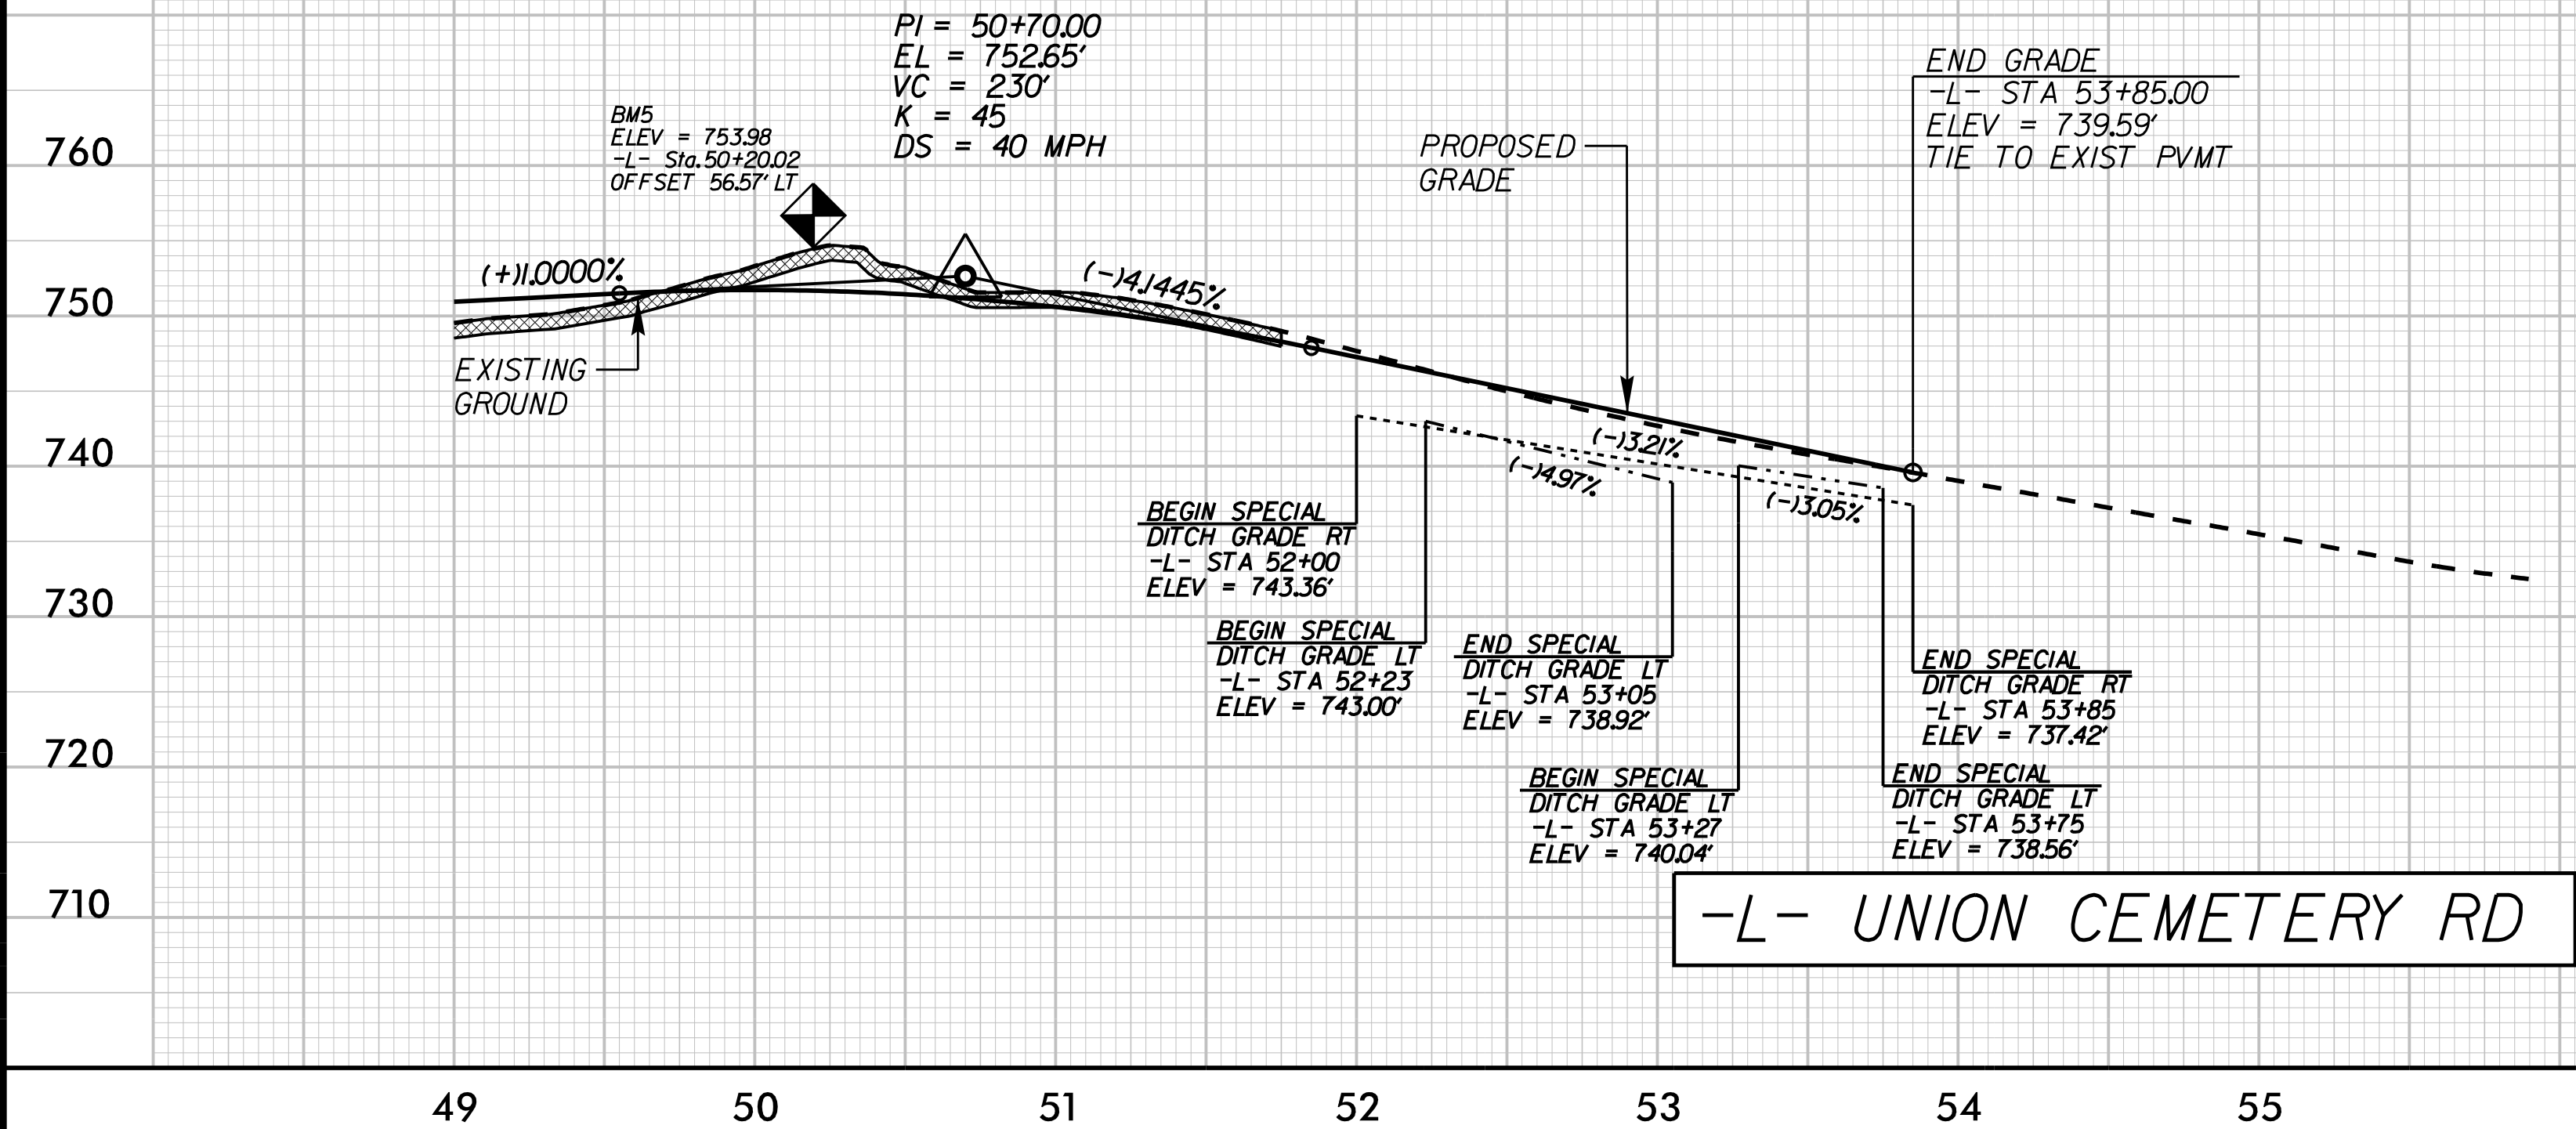


LEGEND

DITCH GRADE LT

DITCH GRADE RT

UNDERCUT EXCAVATION

SEE SHEET NO.8 FOR -L- PLAN

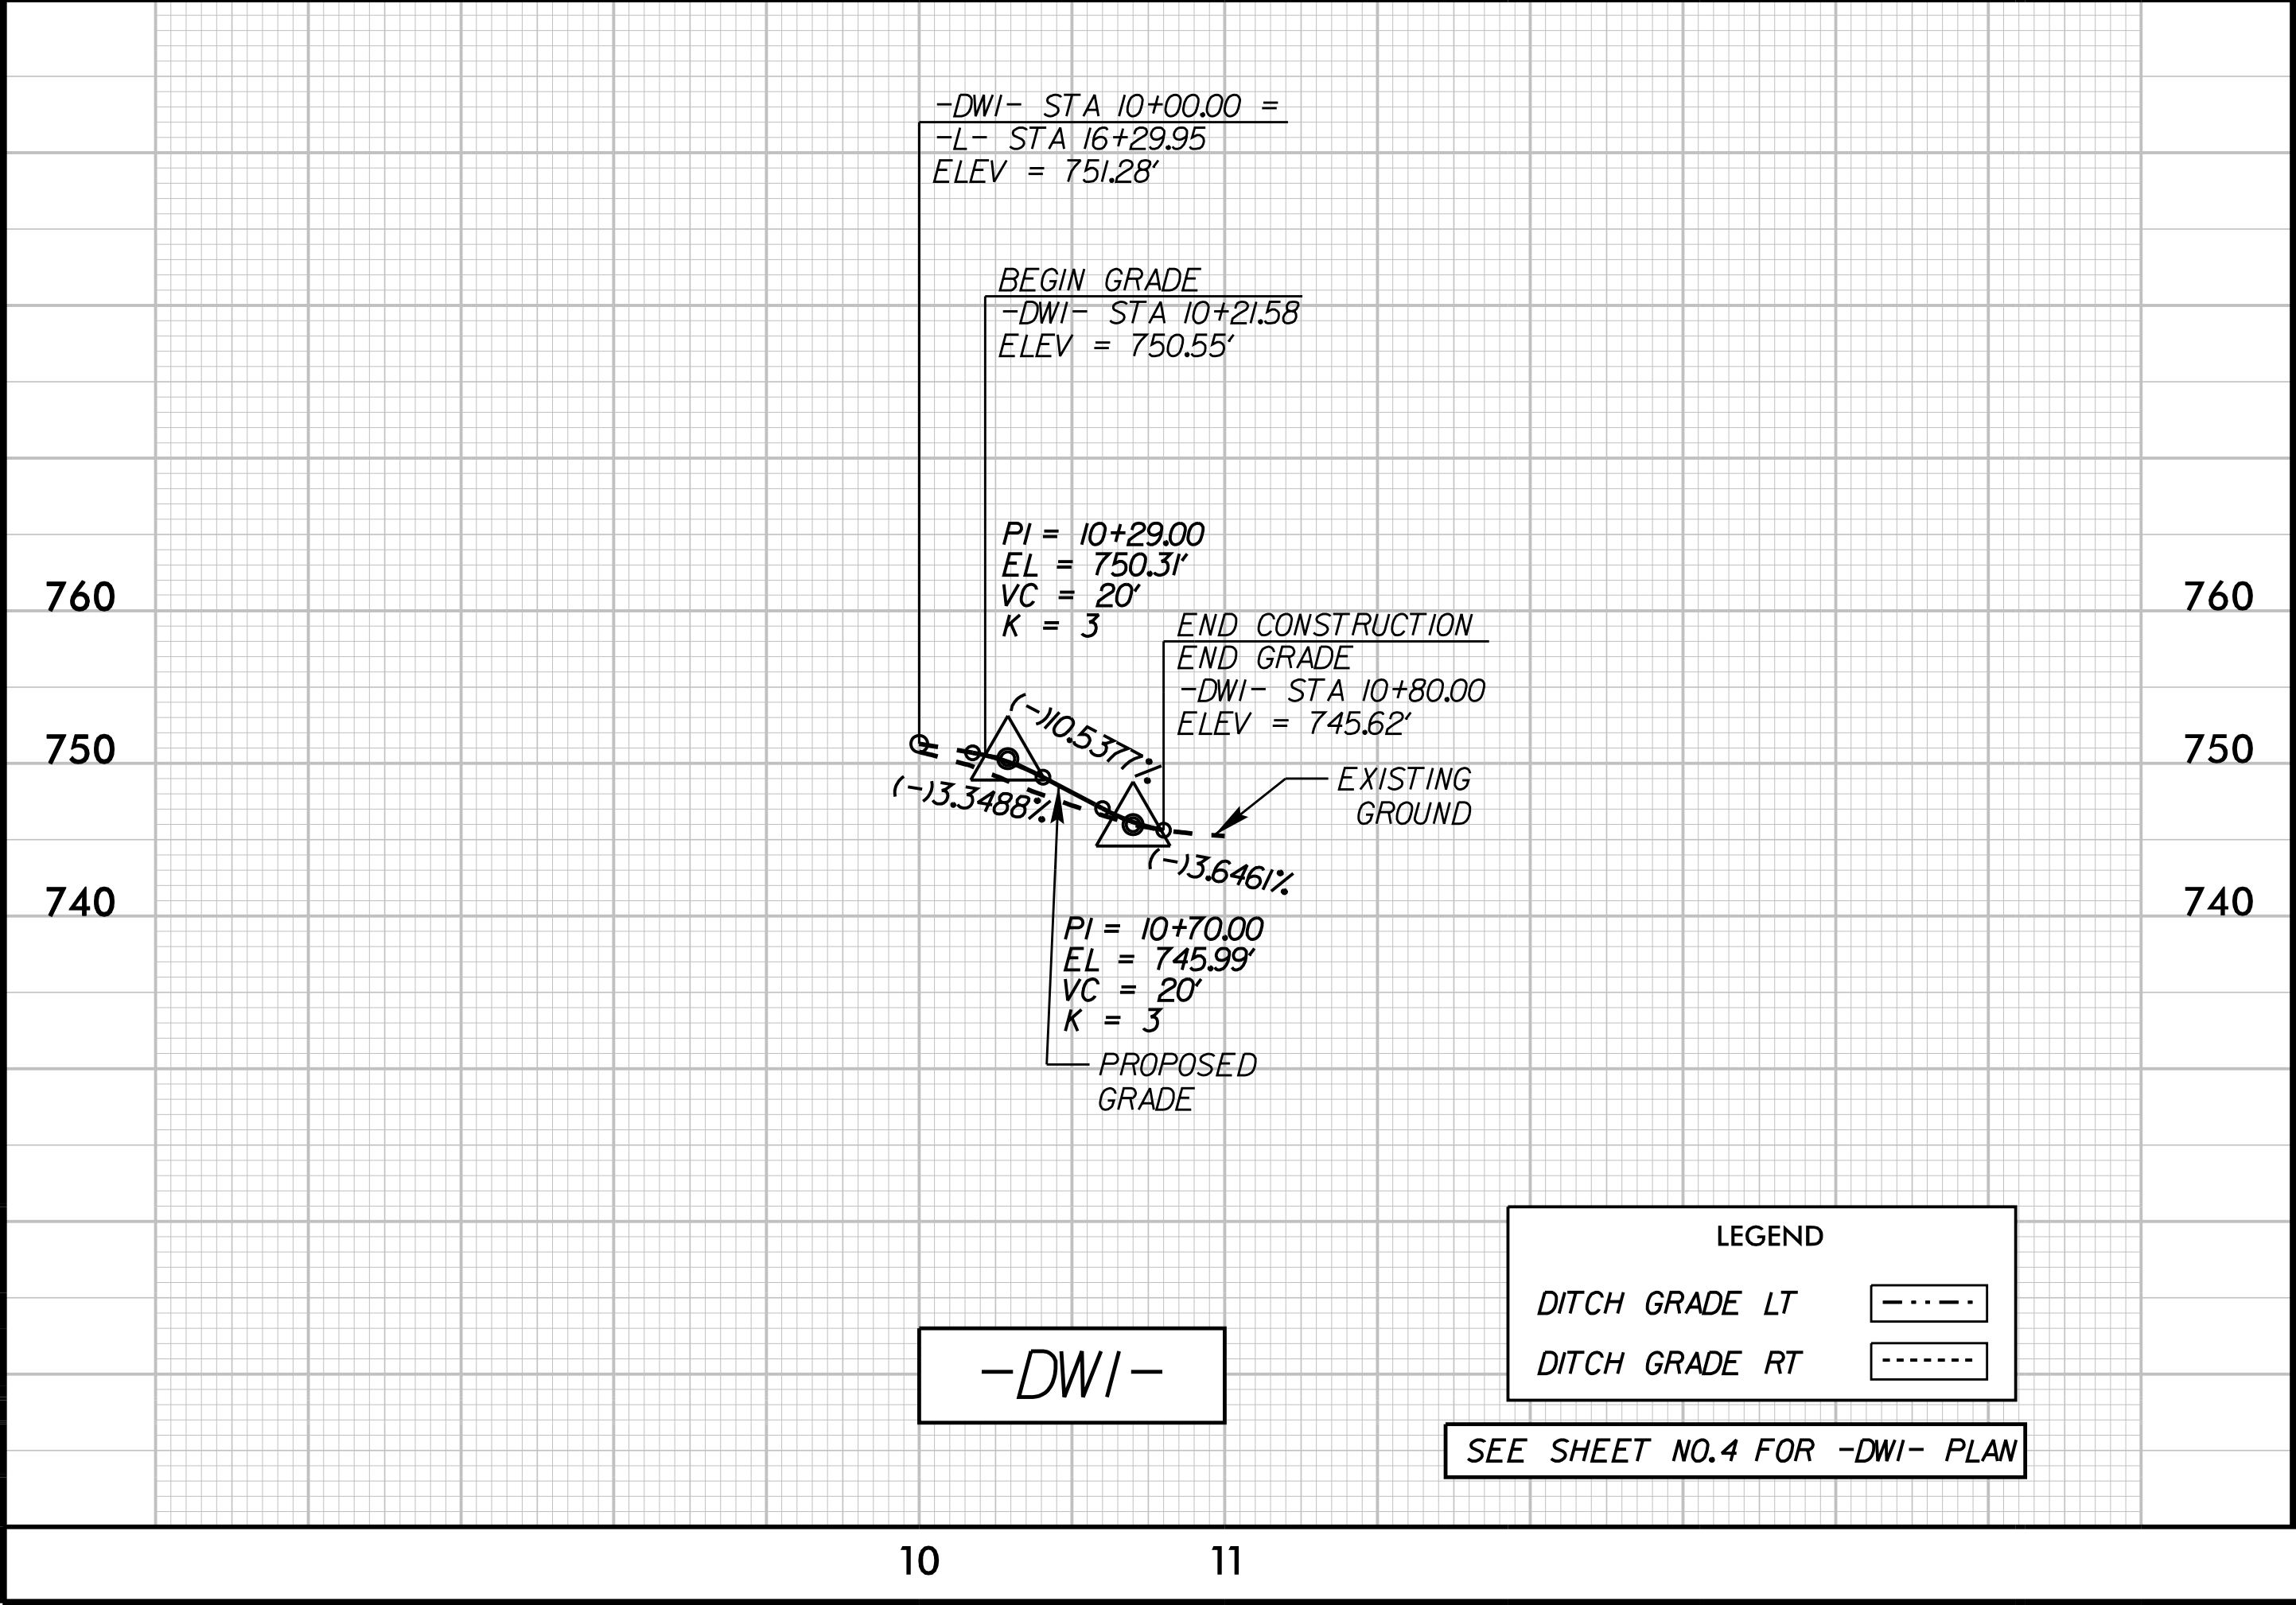


LEGEND

DITCH GRADE LT

DITCH GRADE RT

SEE SHEET NO.4 FOR -DW1- PLAN

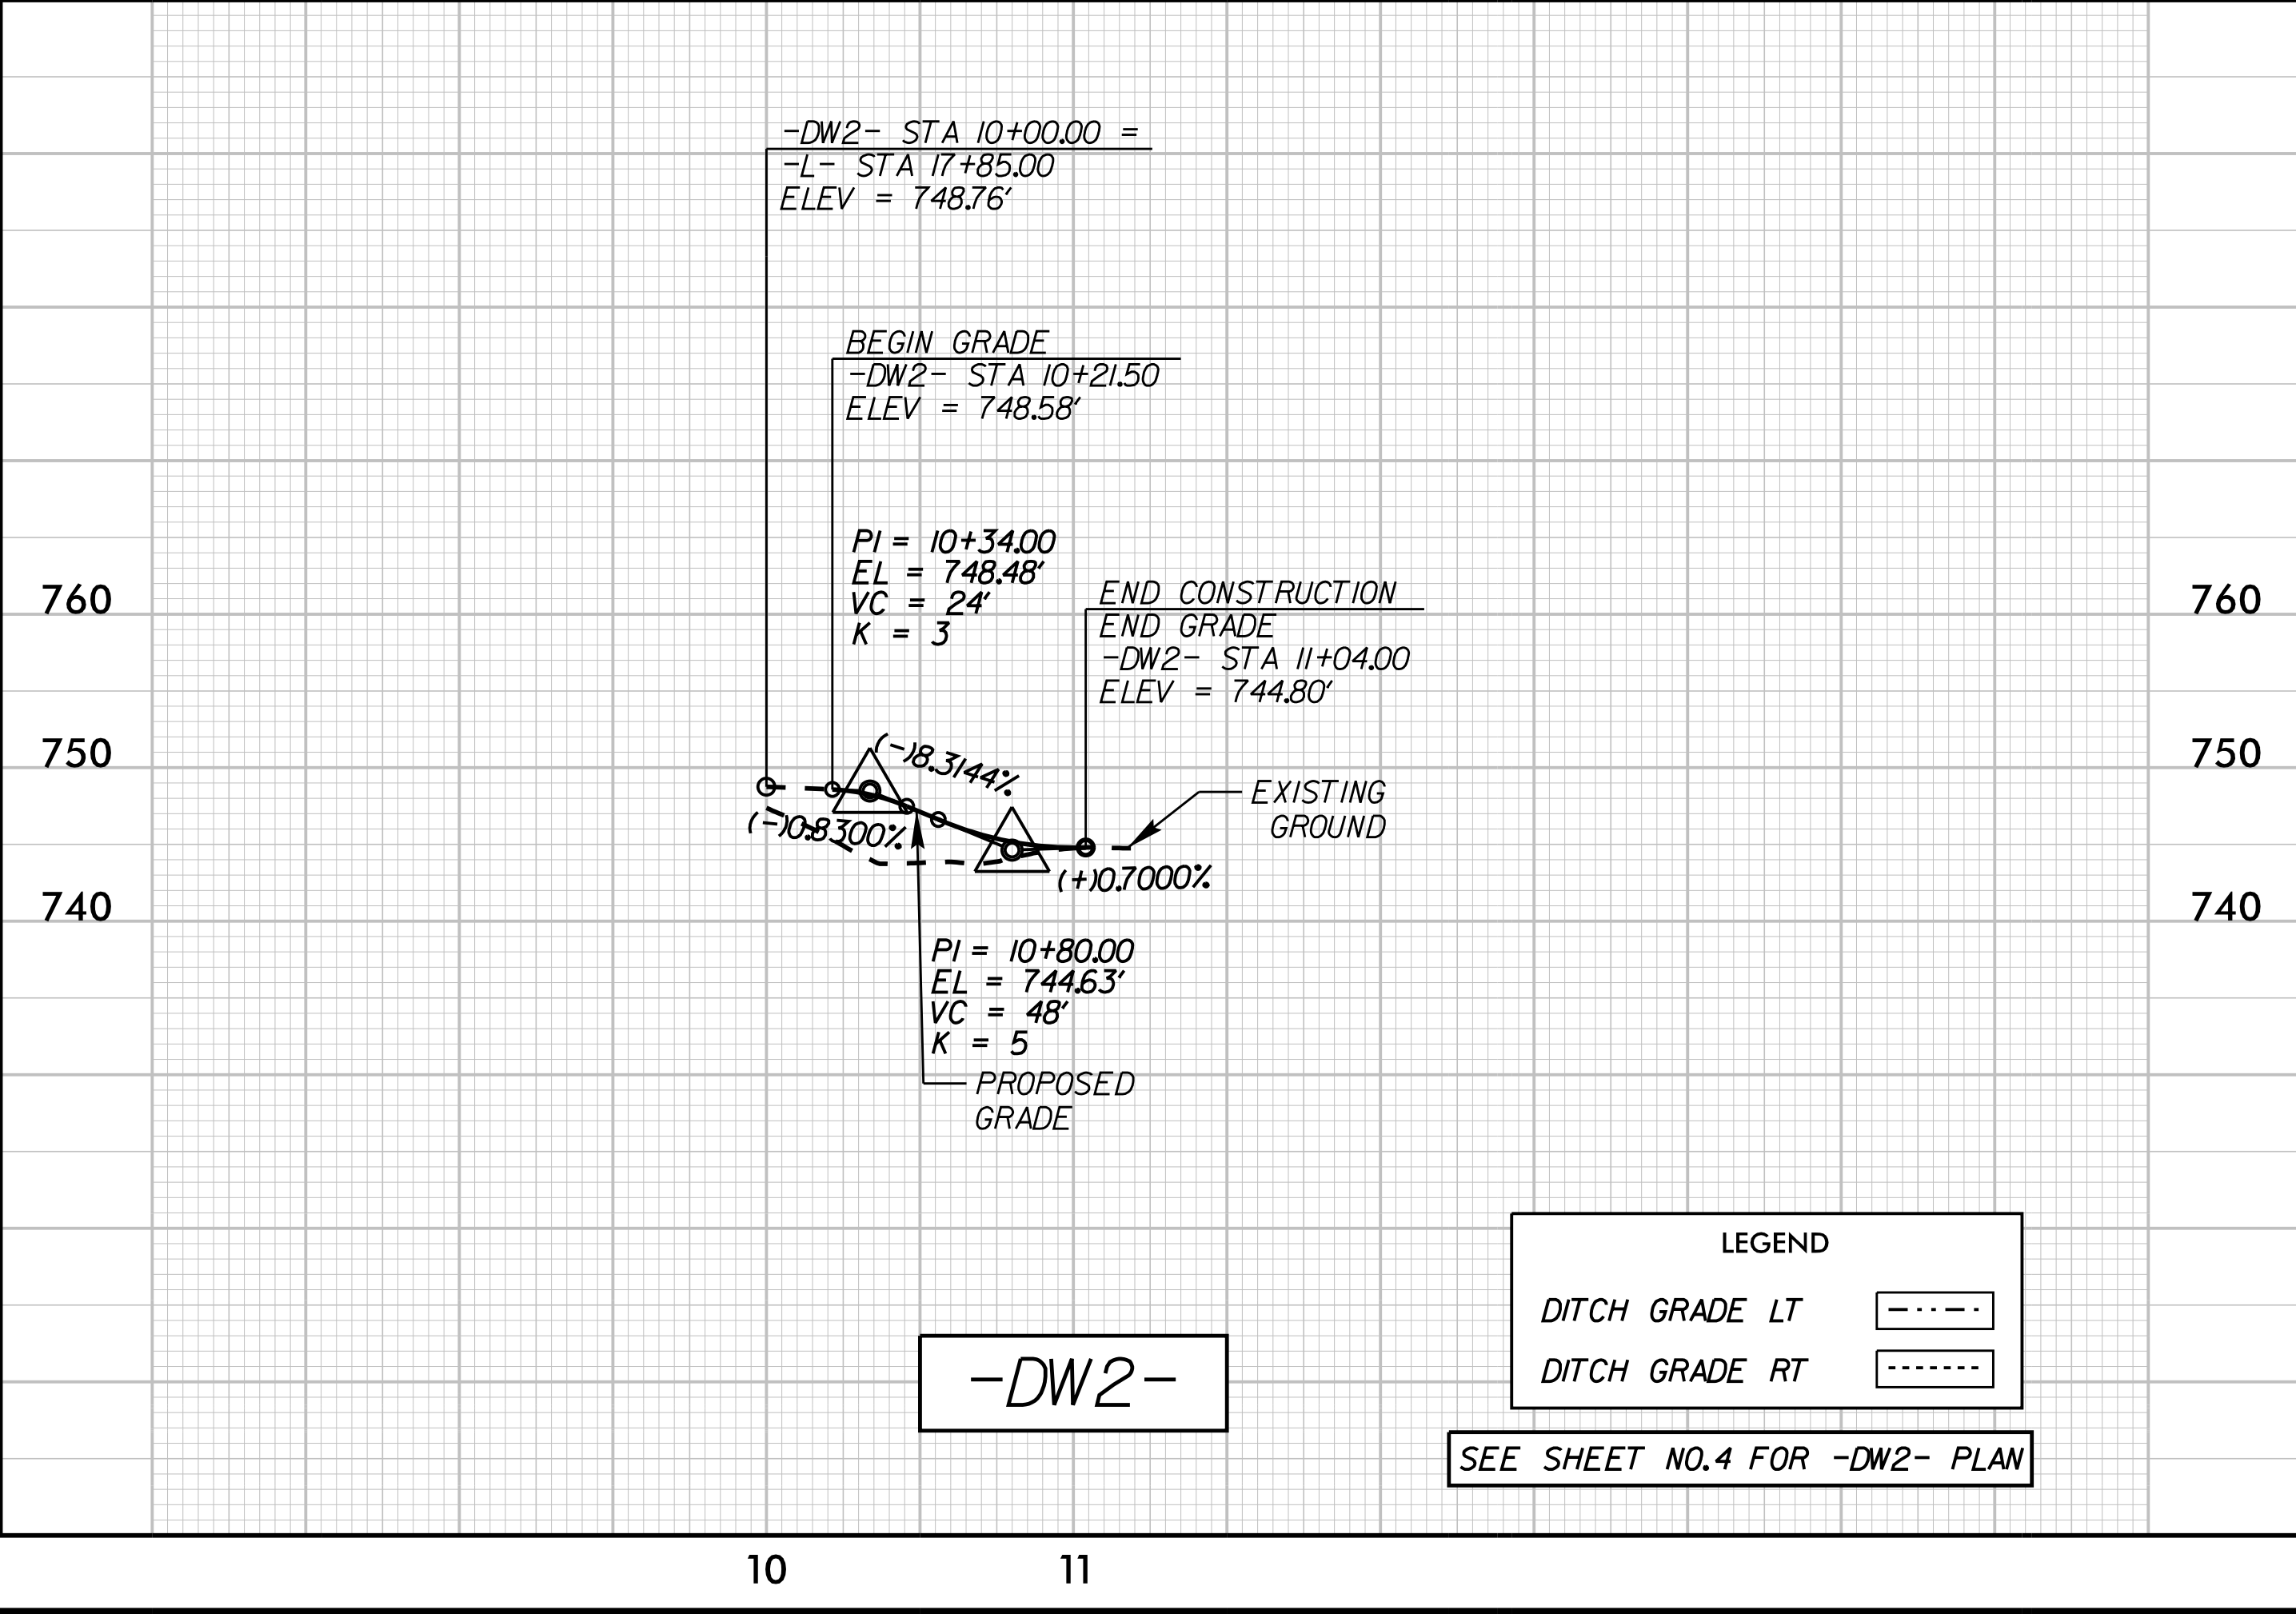

LEGEND

DITCH GRADE LT


DITCH GRADE RT

SEE SHEET NO.4 FOR -DW2- PLAN

K:\CHL_PR\01036427 - U-5956 (Union Cemetery)\Roadway\Proj\U-5956_rdy_dfl_15.dgn


11/4/2025

REVISIONS

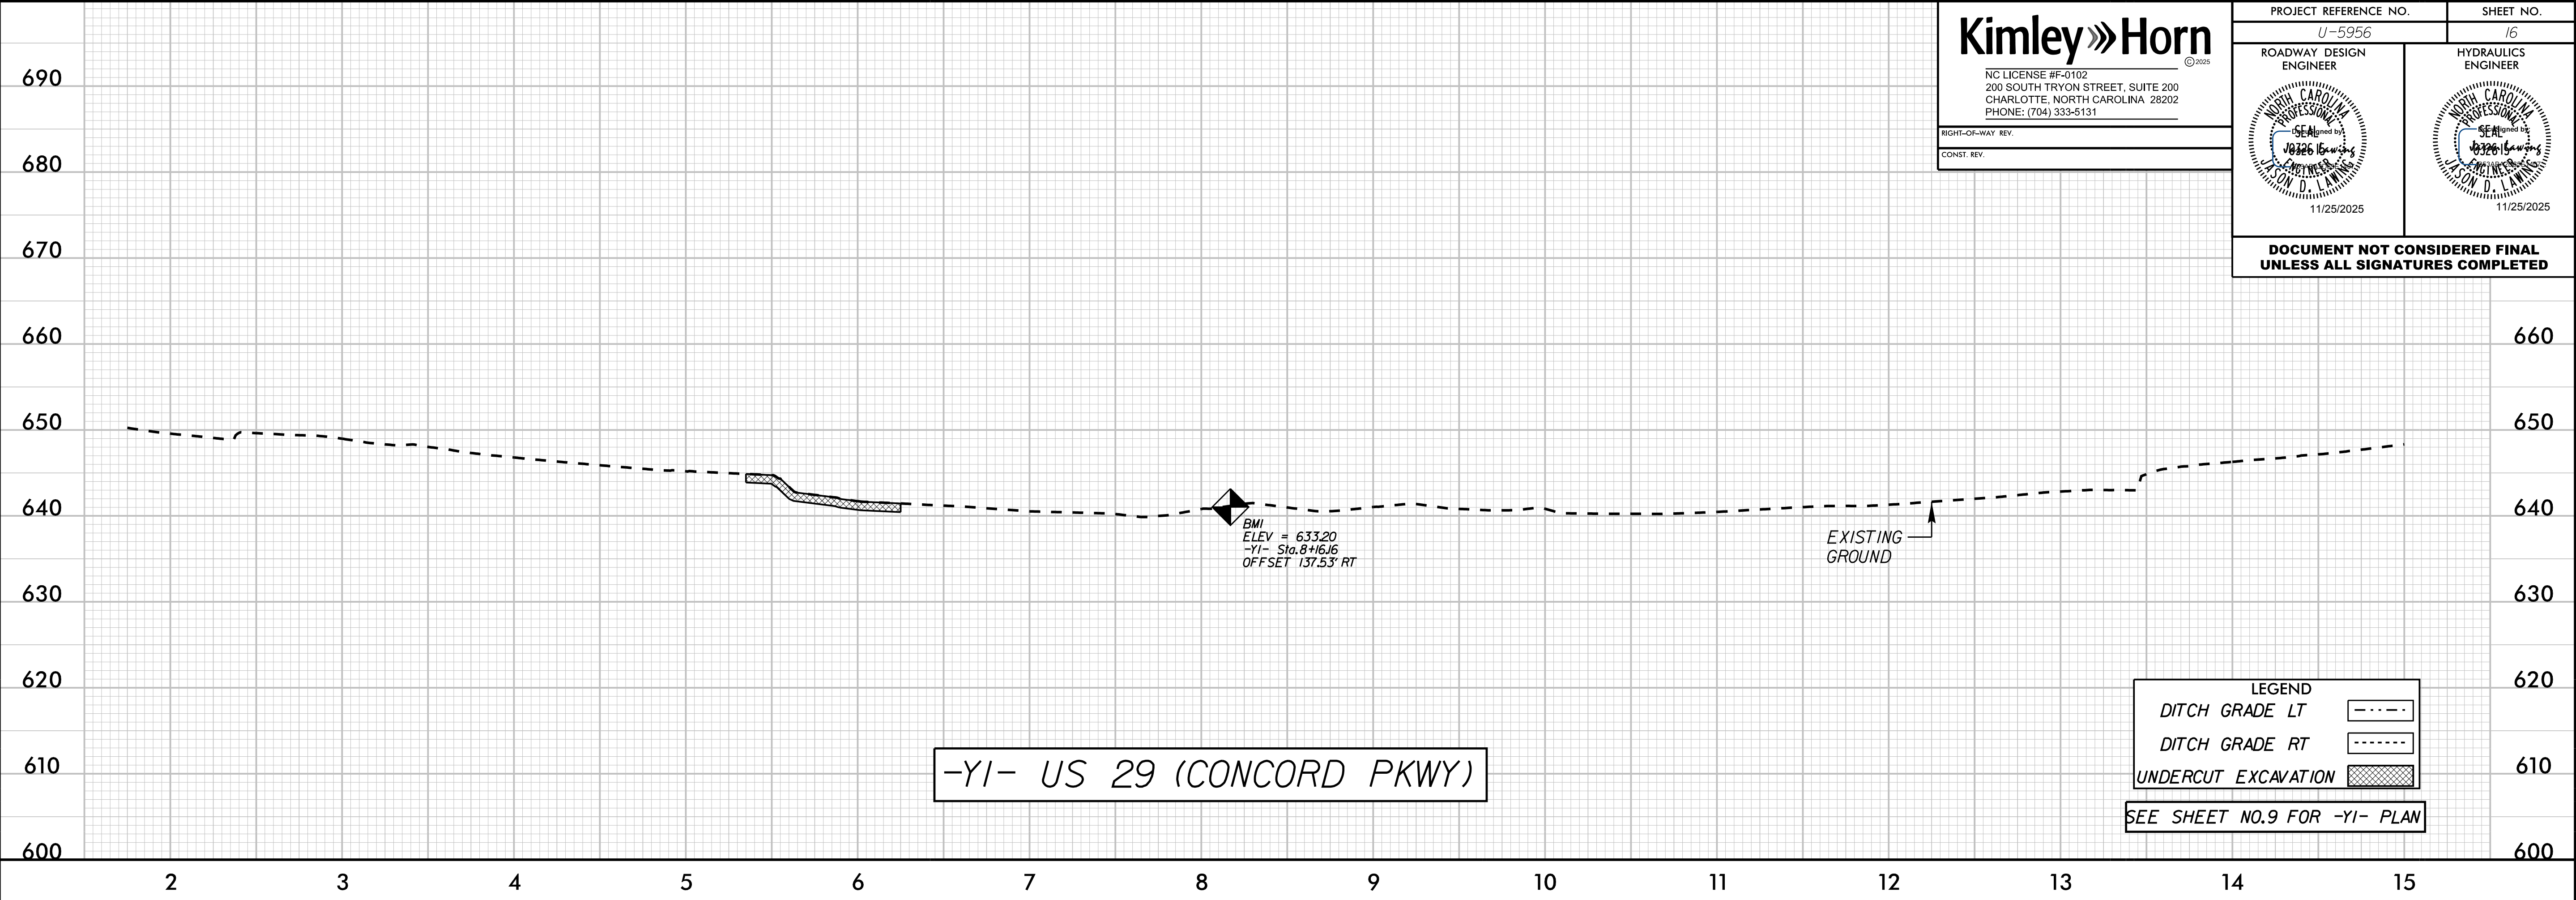

K:\CHL_PR\01036427 - U-5956 (Union Cemetery)\Roadway\Proj\U-5956_rdy_dfl_16.dgn


11/4/2025

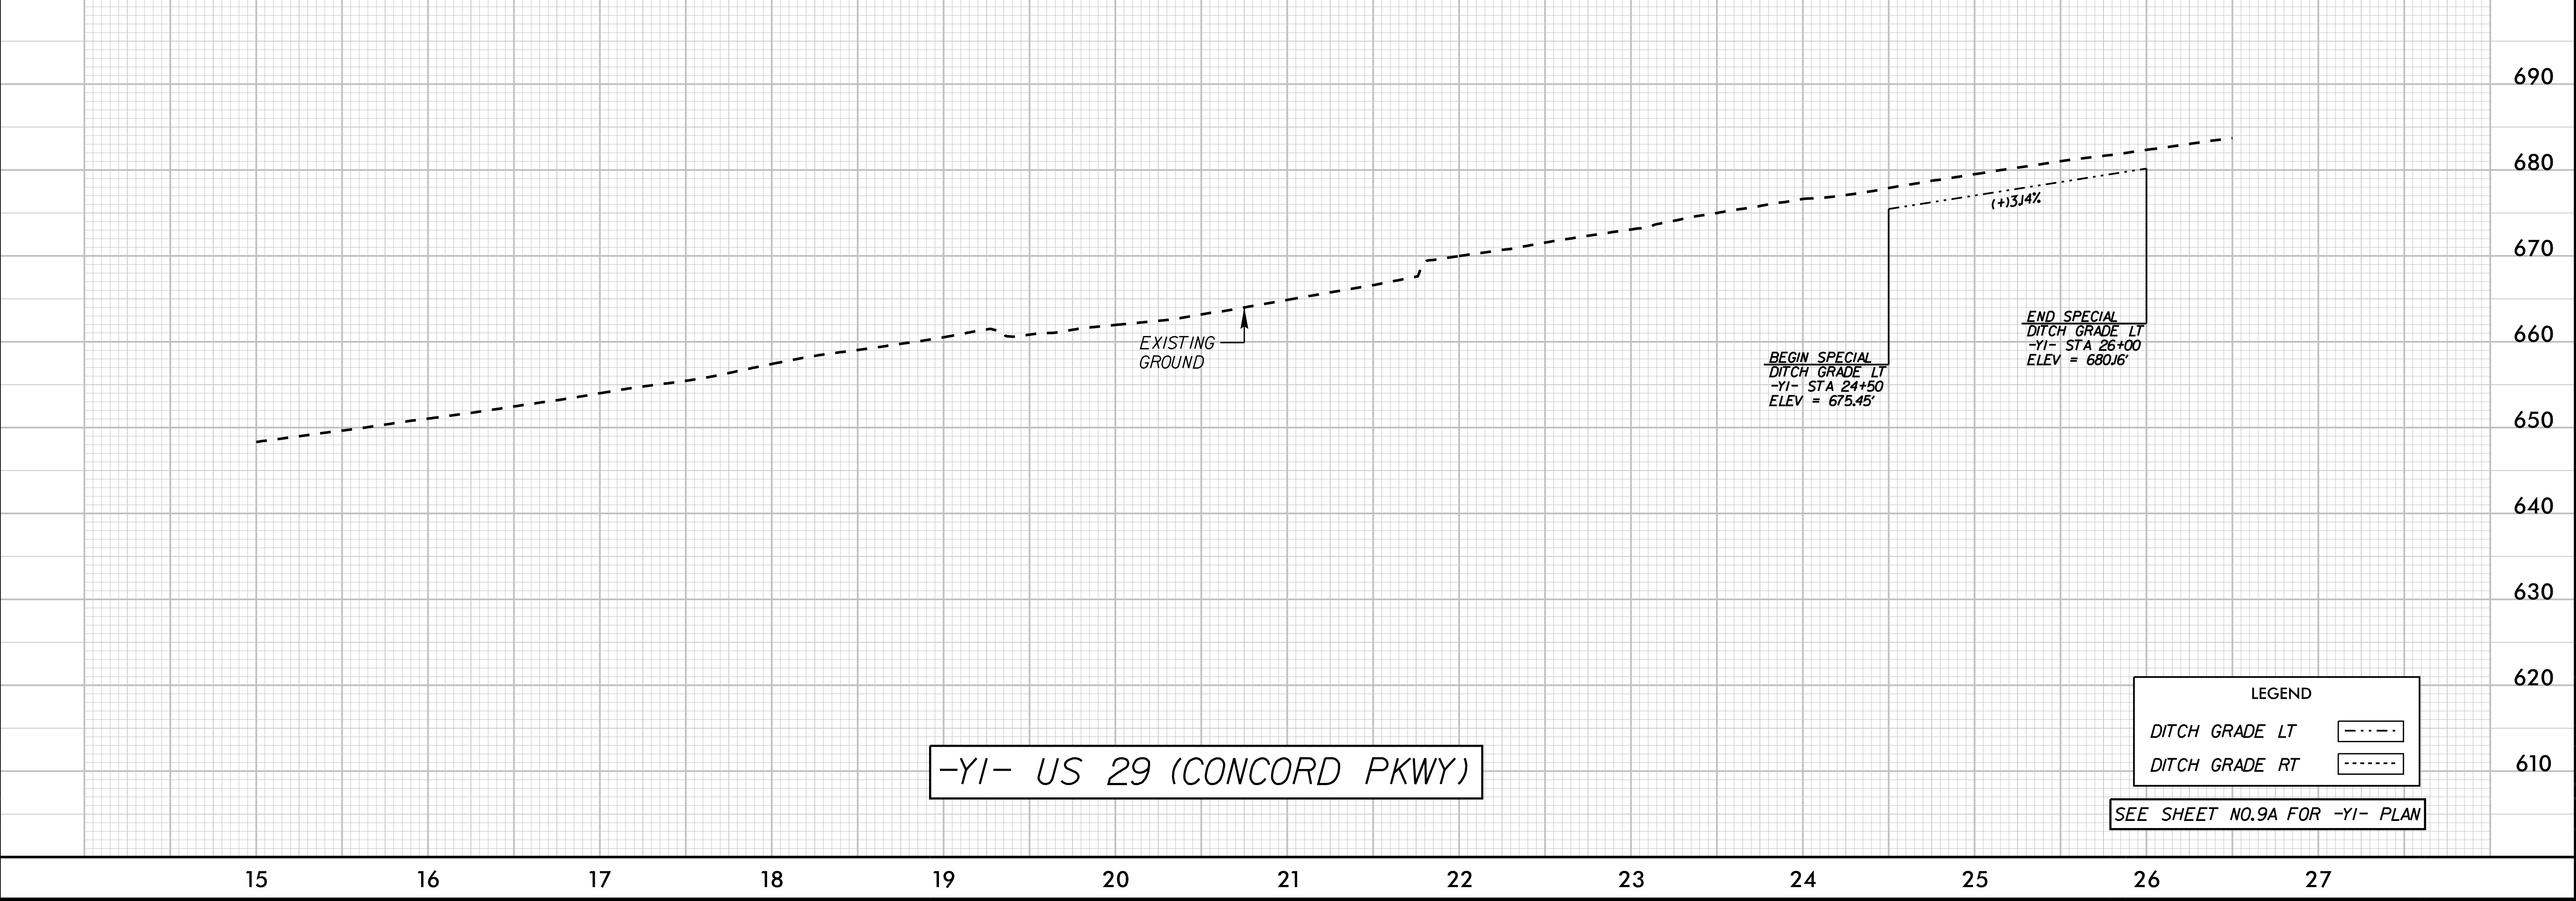

REVISIONS

K:\CHL_PR\01036427 - U-5956 (Union Cemetery)\Roadway\Proj\U-5956_rdy_dfl_17.dgn

10/14/2025

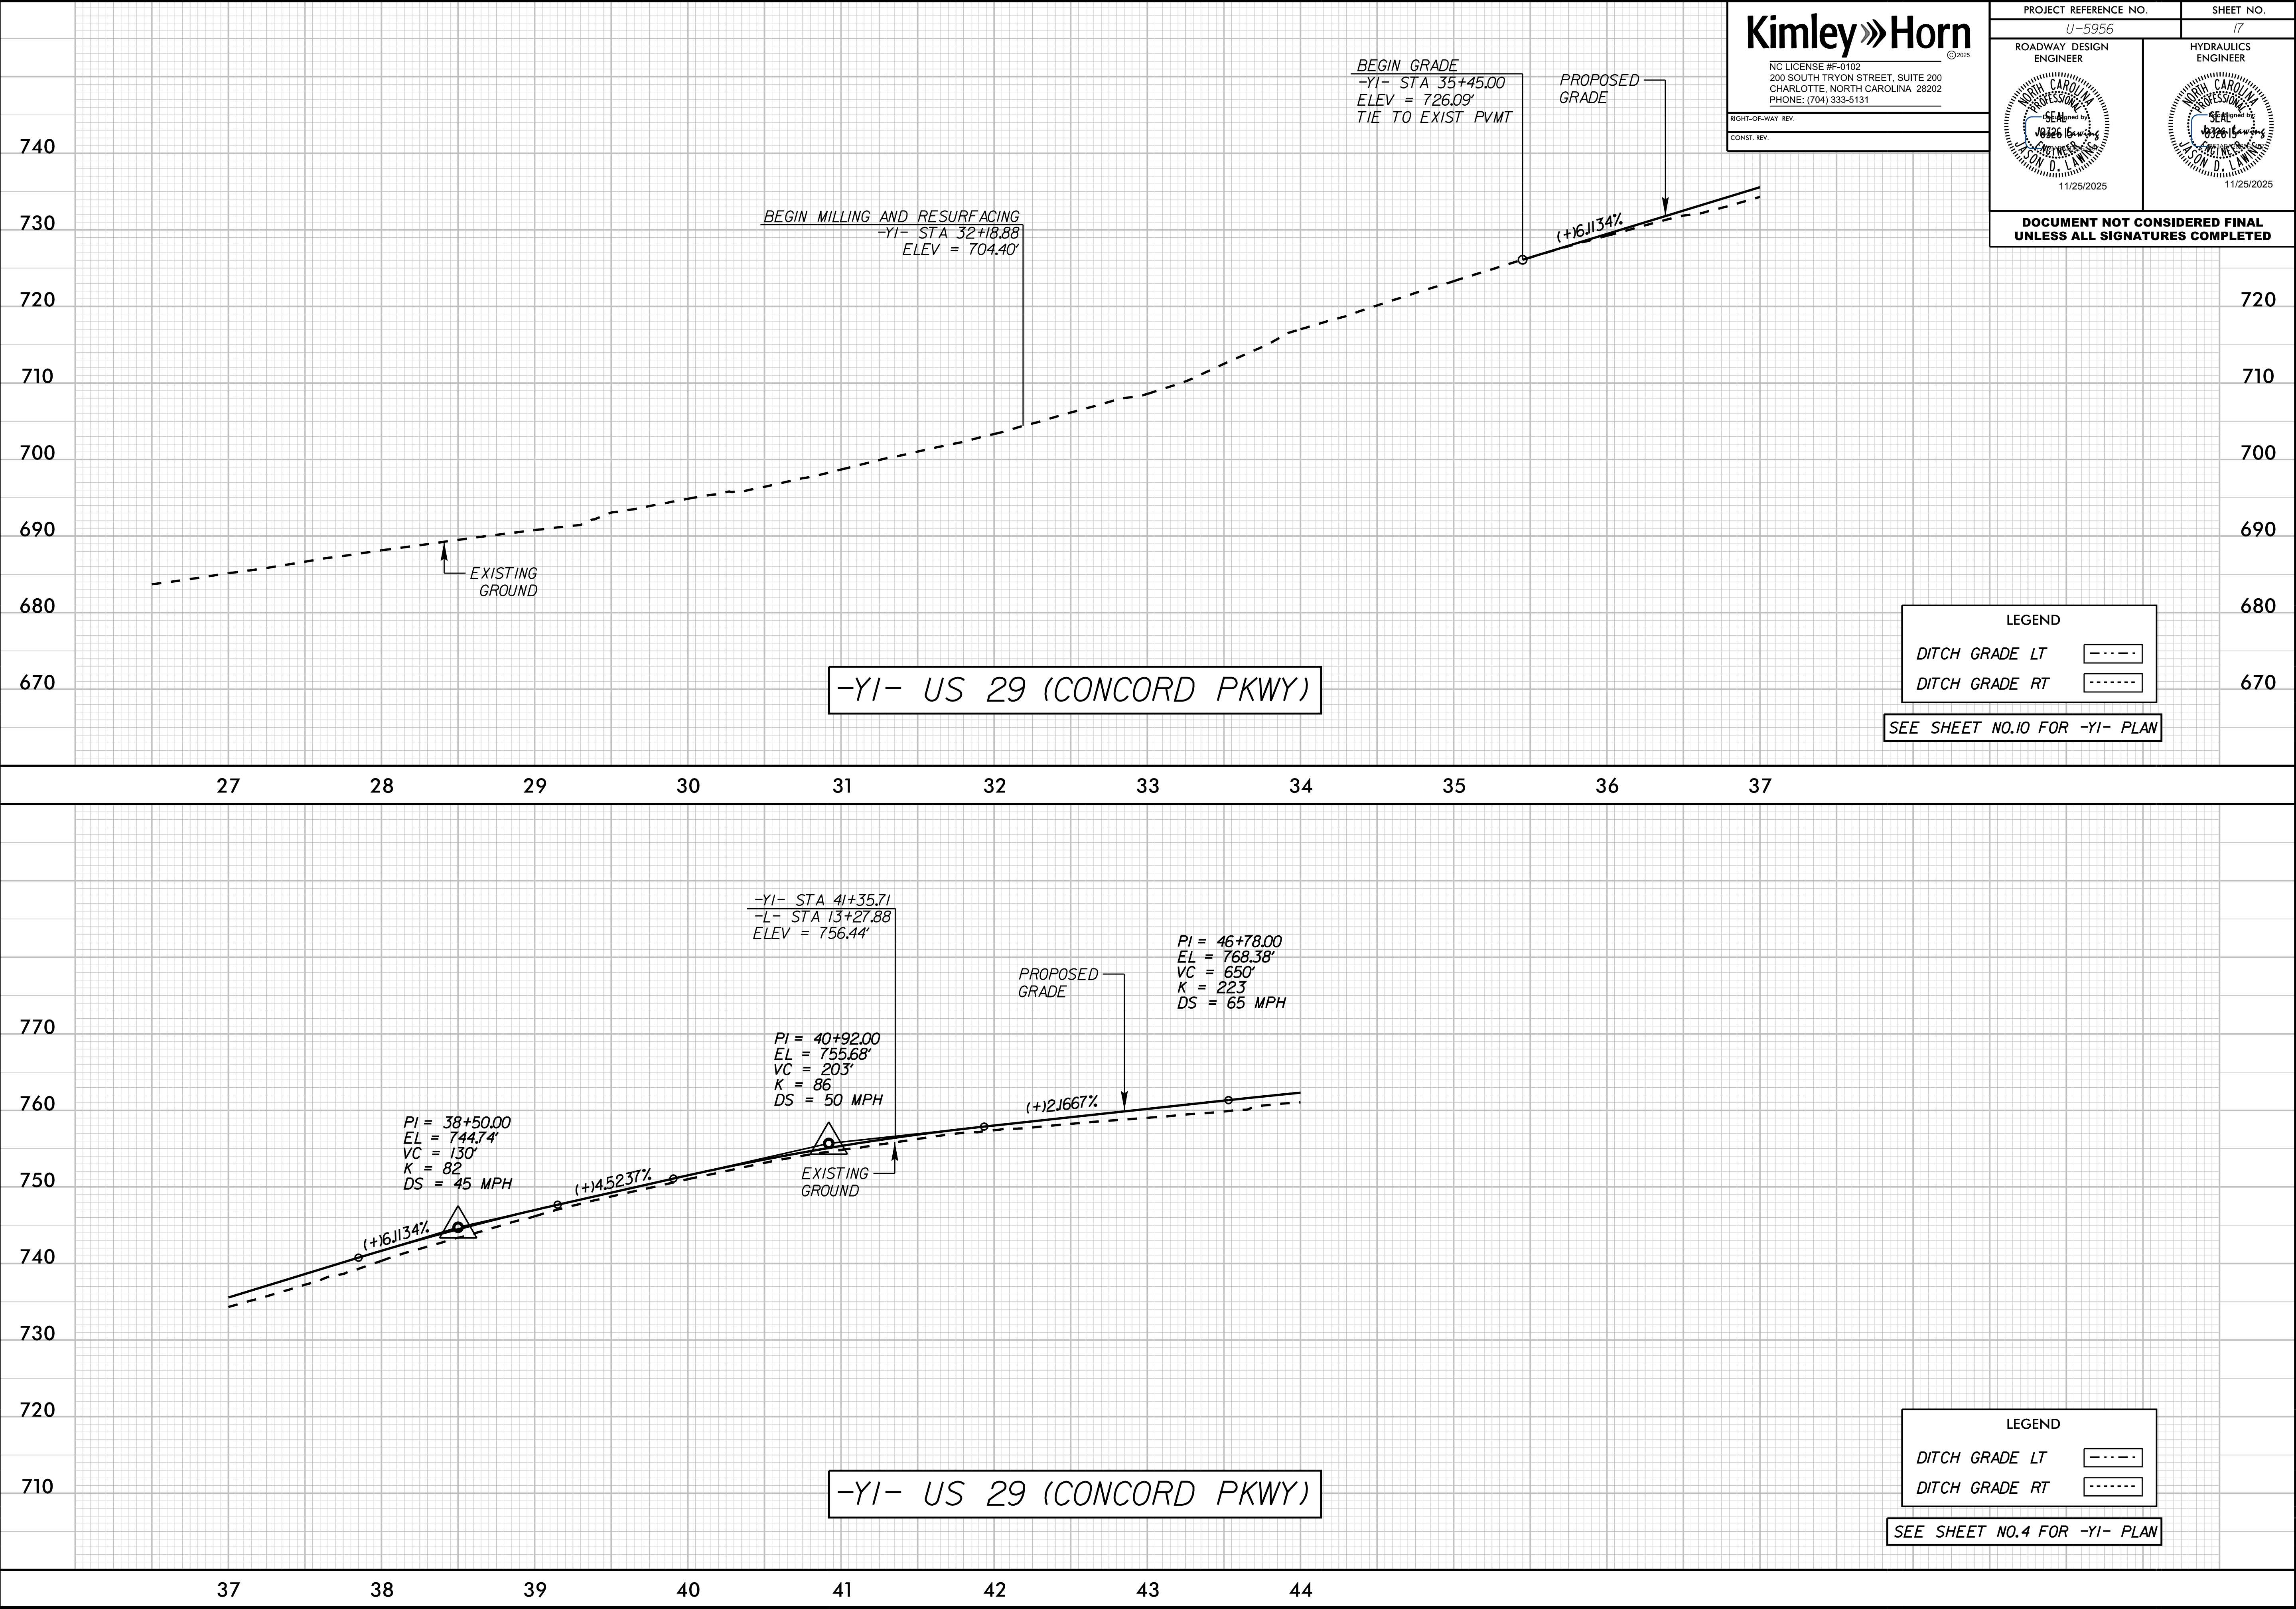

Kimley»Horn
© 2025

NC LICENSE #F-0102
200 SOUTH TRYON STREET, SUITE 200
CHARLOTTE, NORTH CAROLINA 28202
PHONE: (704) 333-5131

RIGHT-OF-WAY REV.

CONST. REV.

PROJECT REFERENCE NO.
U-5956

SHEET NO.
17

ROADWAY DESIGN
ENGINEER

HYDRAULICS
ENGINEER

SEAL

10/26/2025

JASON D. LAMING

11/25/2025

SEAL

10/26/2025

JASON D. LAMING

11/25/2025

DOCUMENT NOT CONSIDERED FINAL
UNLESS ALL SIGNATURES COMPLETED

