


TIP PROJECT: U-5956

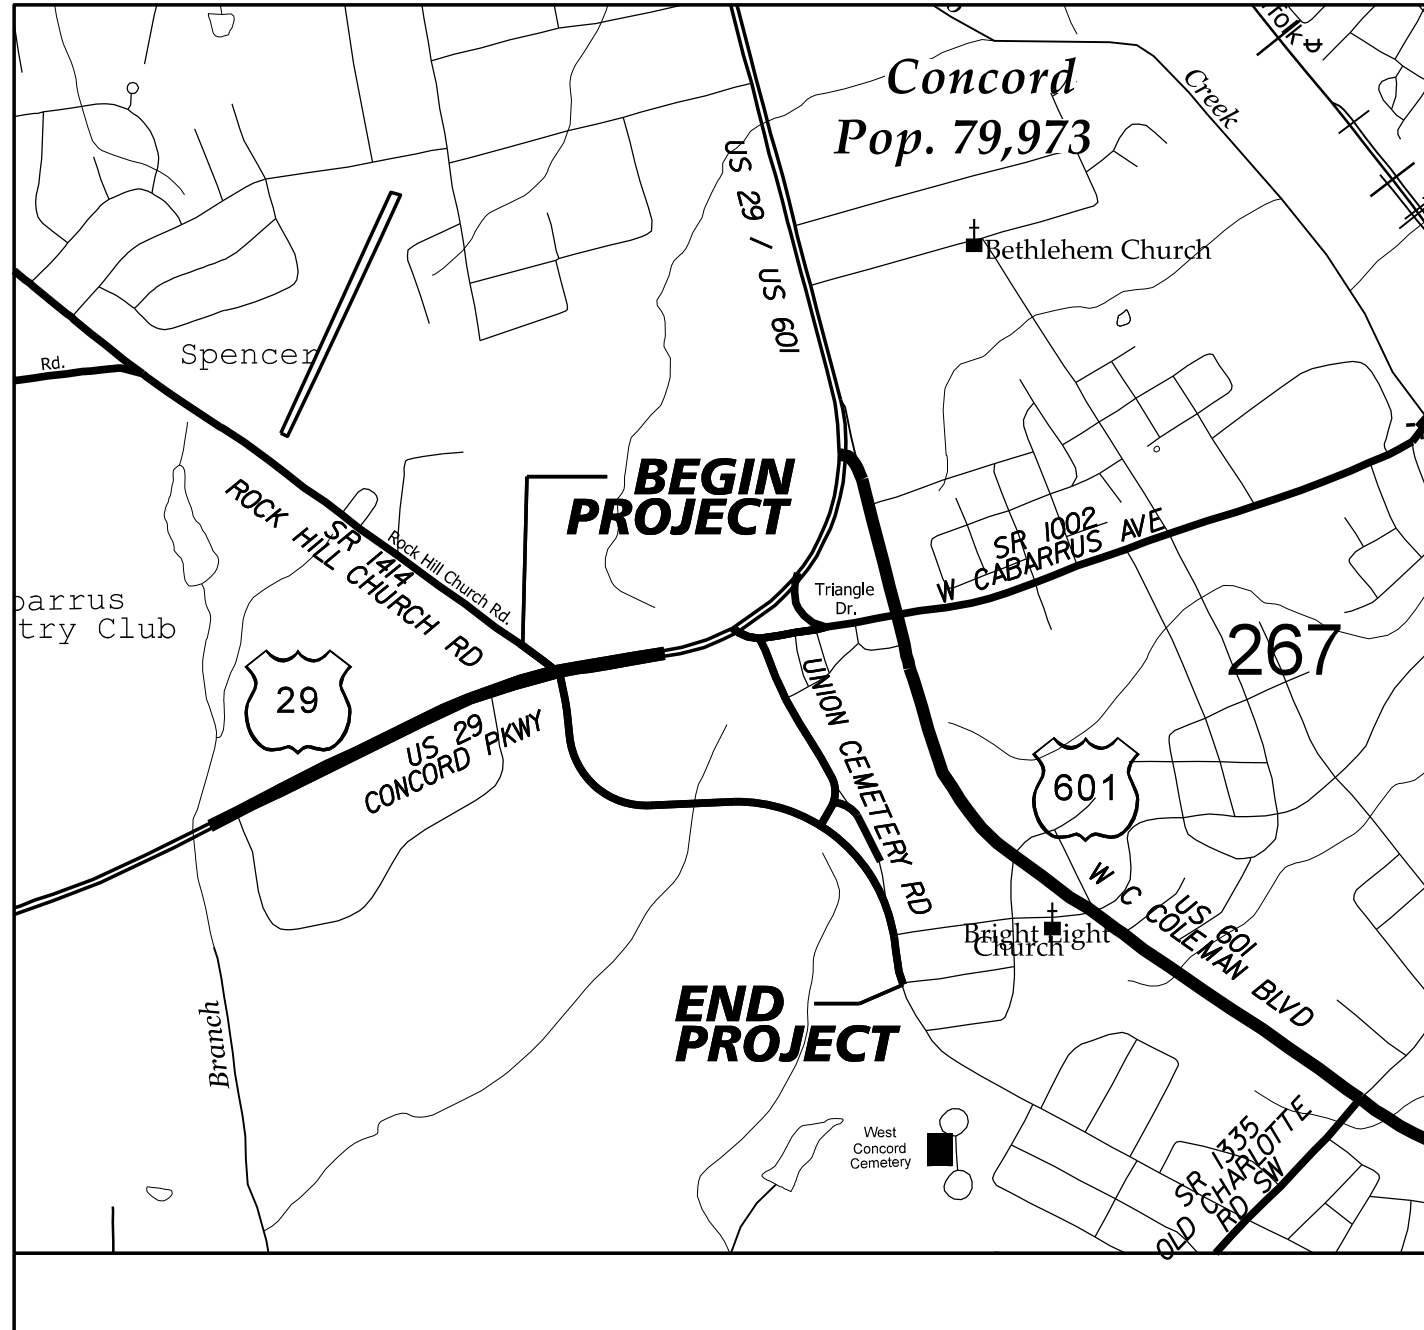

VICINITY MAP

Note: Not to Scale

STATE OF NORTH CAROLINA
DIVISION OF HIGHWAYS


UTILITIES BY OTHERS
CABARRUS COUNTY

LOCATION: REALIGN UNION CEMETERY ROAD TO INTERSECT US 29 AT
ROCK HILL CHURCH ROAD AND CONSTRUCT IMPROVEMENTS
ALONG US 29 FROM 0.6 MILE WEST OF ROCK HILL CHURCH
ROAD TO JUST EAST OF ROCK HILL CHURCH ROAD

TYPE OF WORK: UTILITIES RELOCATION BY OTHERS



T.I.P. NO.	SHEET NO.
U-5956	UO-1

NOTE:
ALL UTILITY WORK SHOWN ON THIS
SHEET WILL BE DONE BY OTHERS.
NO PAYMENT WILL BE MADE TO
THE CONTRACTOR FOR UTILITY WORK
SHOWN ON THIS SHEET.

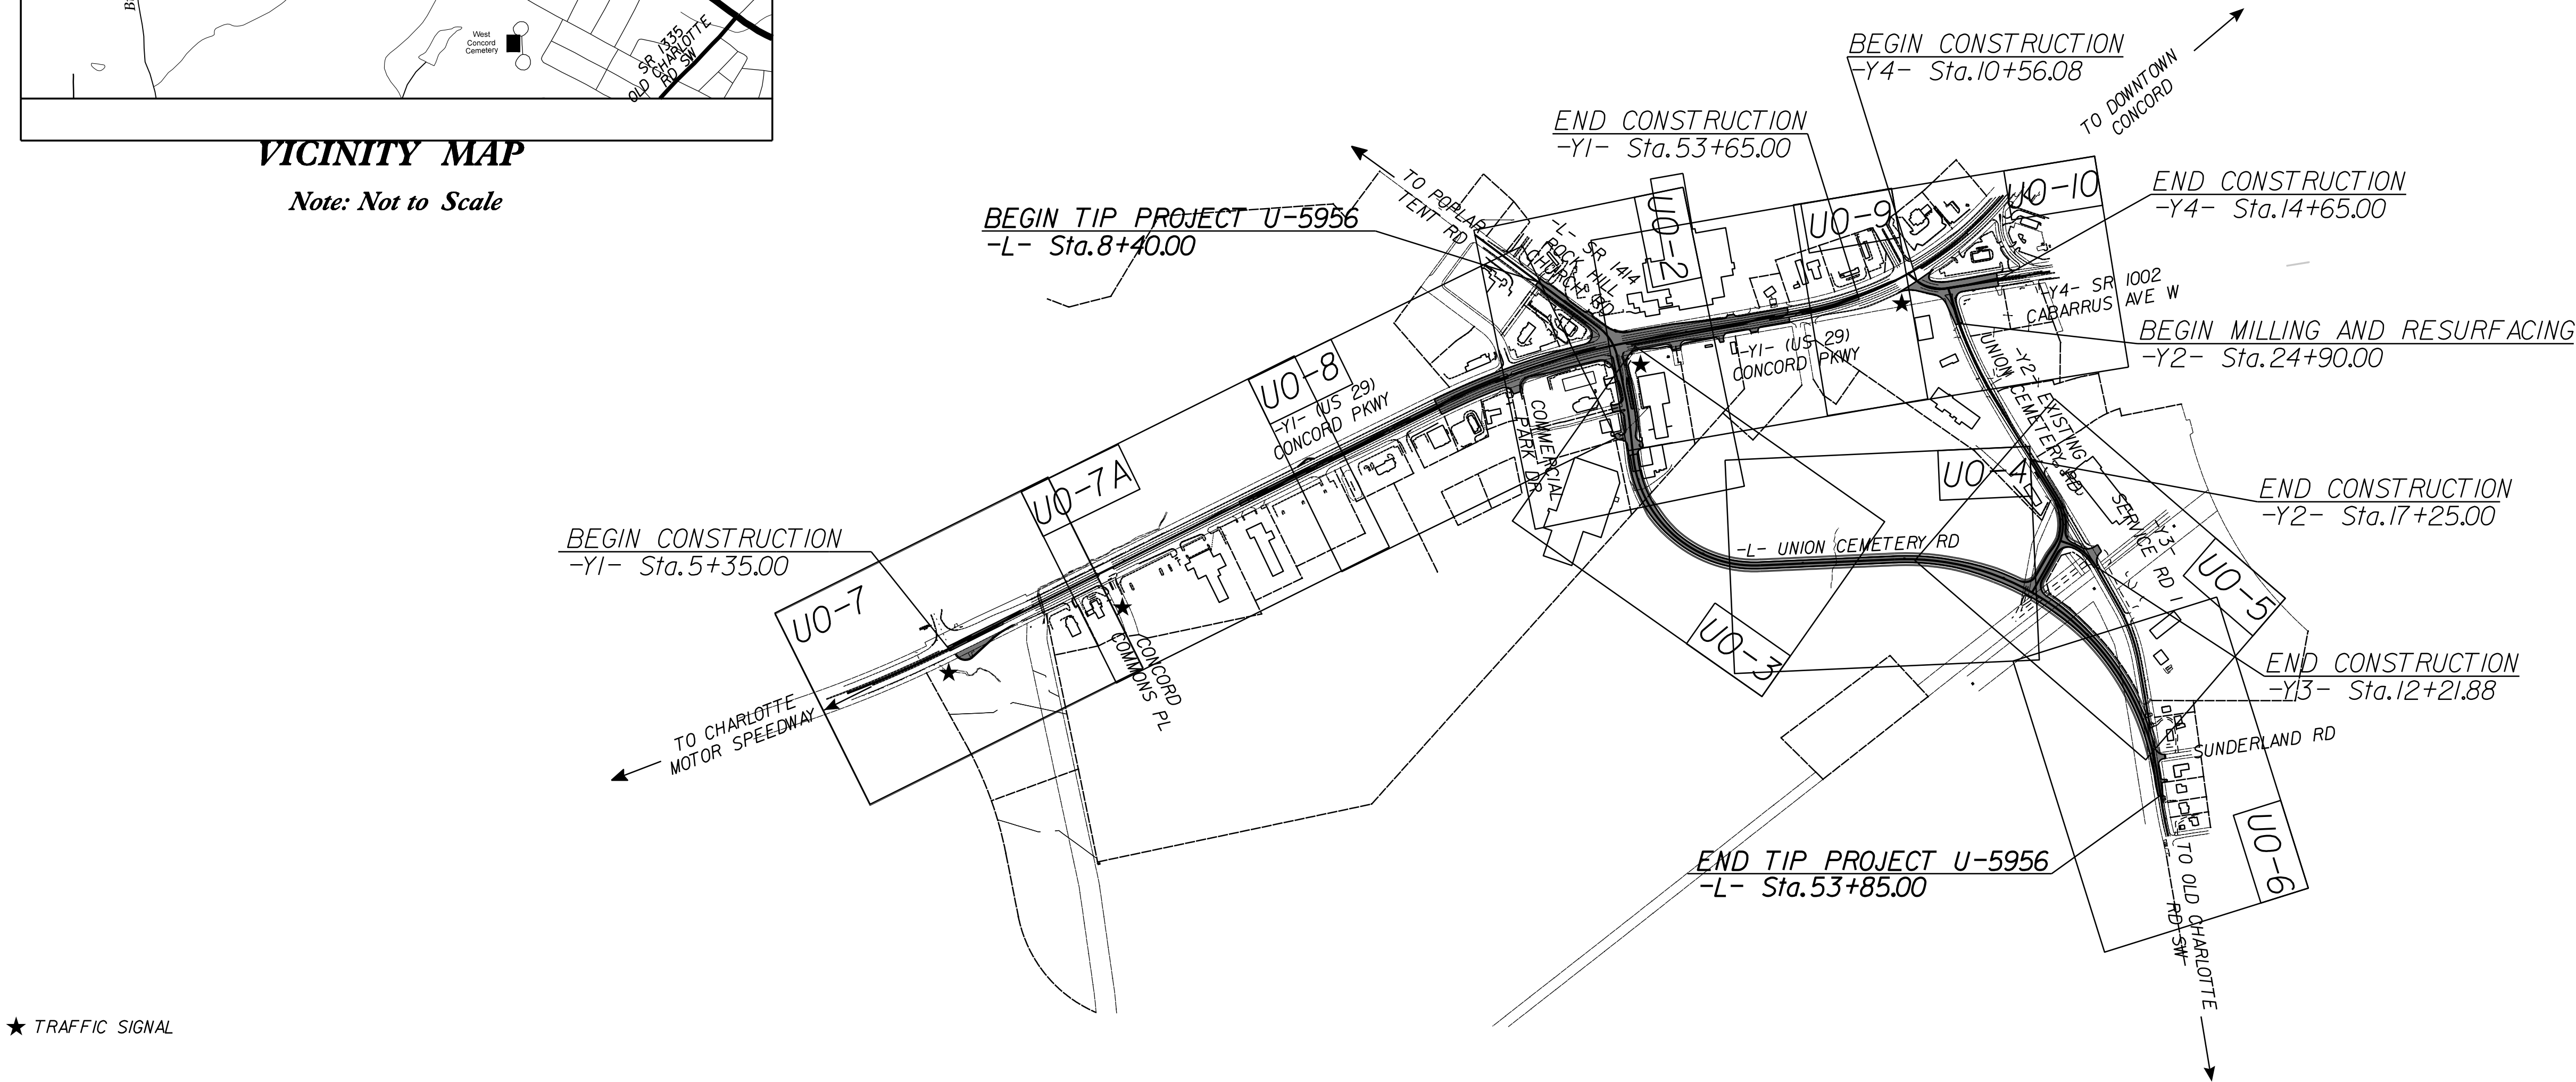

★ TRAFFIC SIGNAL

GRAPHIC SCALES

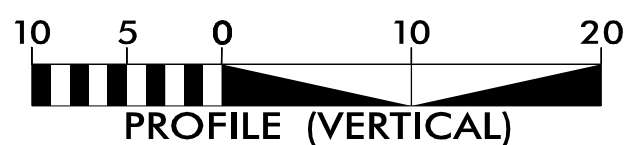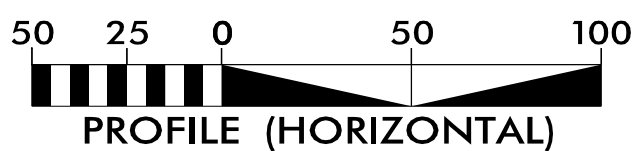

INDEX OF SHEETS

SHEET NO.:

UO-1

UO-02 THRU UO-10

DESCRIPTION:

TITLE SHEET

UBO PLAN SHEETS


UTILITY OWNERS WITH CONFLICTS

- (A) POWER - DUKE ENERGY (TRANSMISSION)
- (B) POWER - DUKE ENERGY (DISTRIBUTION)
- (C) POWER - CITY OF CONCORD (DISTRIBUTION)
- (D) COMM - WINDSTREAM
- (E) COMM - CENTURYLINK
- (F) COMM - SEGRA (SPIRIT)
- (G) COMM - SPECTRUM
- (H) COMM - VERIZON
- (I) COMM - AT&T (DISTRIBUTION)
- (J) COMM - GOOGLE
- (K) GAS - DOMINION ENERGY (DISTRIBUTION)

PREPARED IN THE OFFICE OF:



BRIAN WILES, PE UTILITY PROJECT MANAGER
ERIC TWEED, PE PROJECT UTILITY COORDINATOR

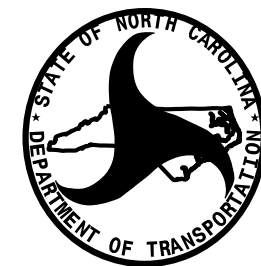


DIVISION OF HIGHWAYS
DIVISION 10
716 WEST MAIN STREET
ALBERMARLE, NC 28001
PHONE (704) 983-4400
FAX (704) 982-3146

BRETT KANIPE, PE DIVISION 10 ENGINEER
LYNN BASINGER DIV. 10 UTILITIES ENGINEER
ADAM PRESLAR ASST. UTILITIES ENGINEER
BARRY CARLTON DIV. UTILITY COORDINATOR

UTILITIES BY OTHERS

ALL PROPOSED UTILITY WORK SHOWN ON THIS SHEET WILL BE DONE BY OTHERS. NO PAYMENT WILL BE MADE TO THE CONTRACTOR FOR PROPOSED UTILITY WORK SHOWN ON THIS SHEET.



SEGRA OWNS LINES LABELED AS SPIRIT
VERIZON OWNS LINES LABELED AS MCI

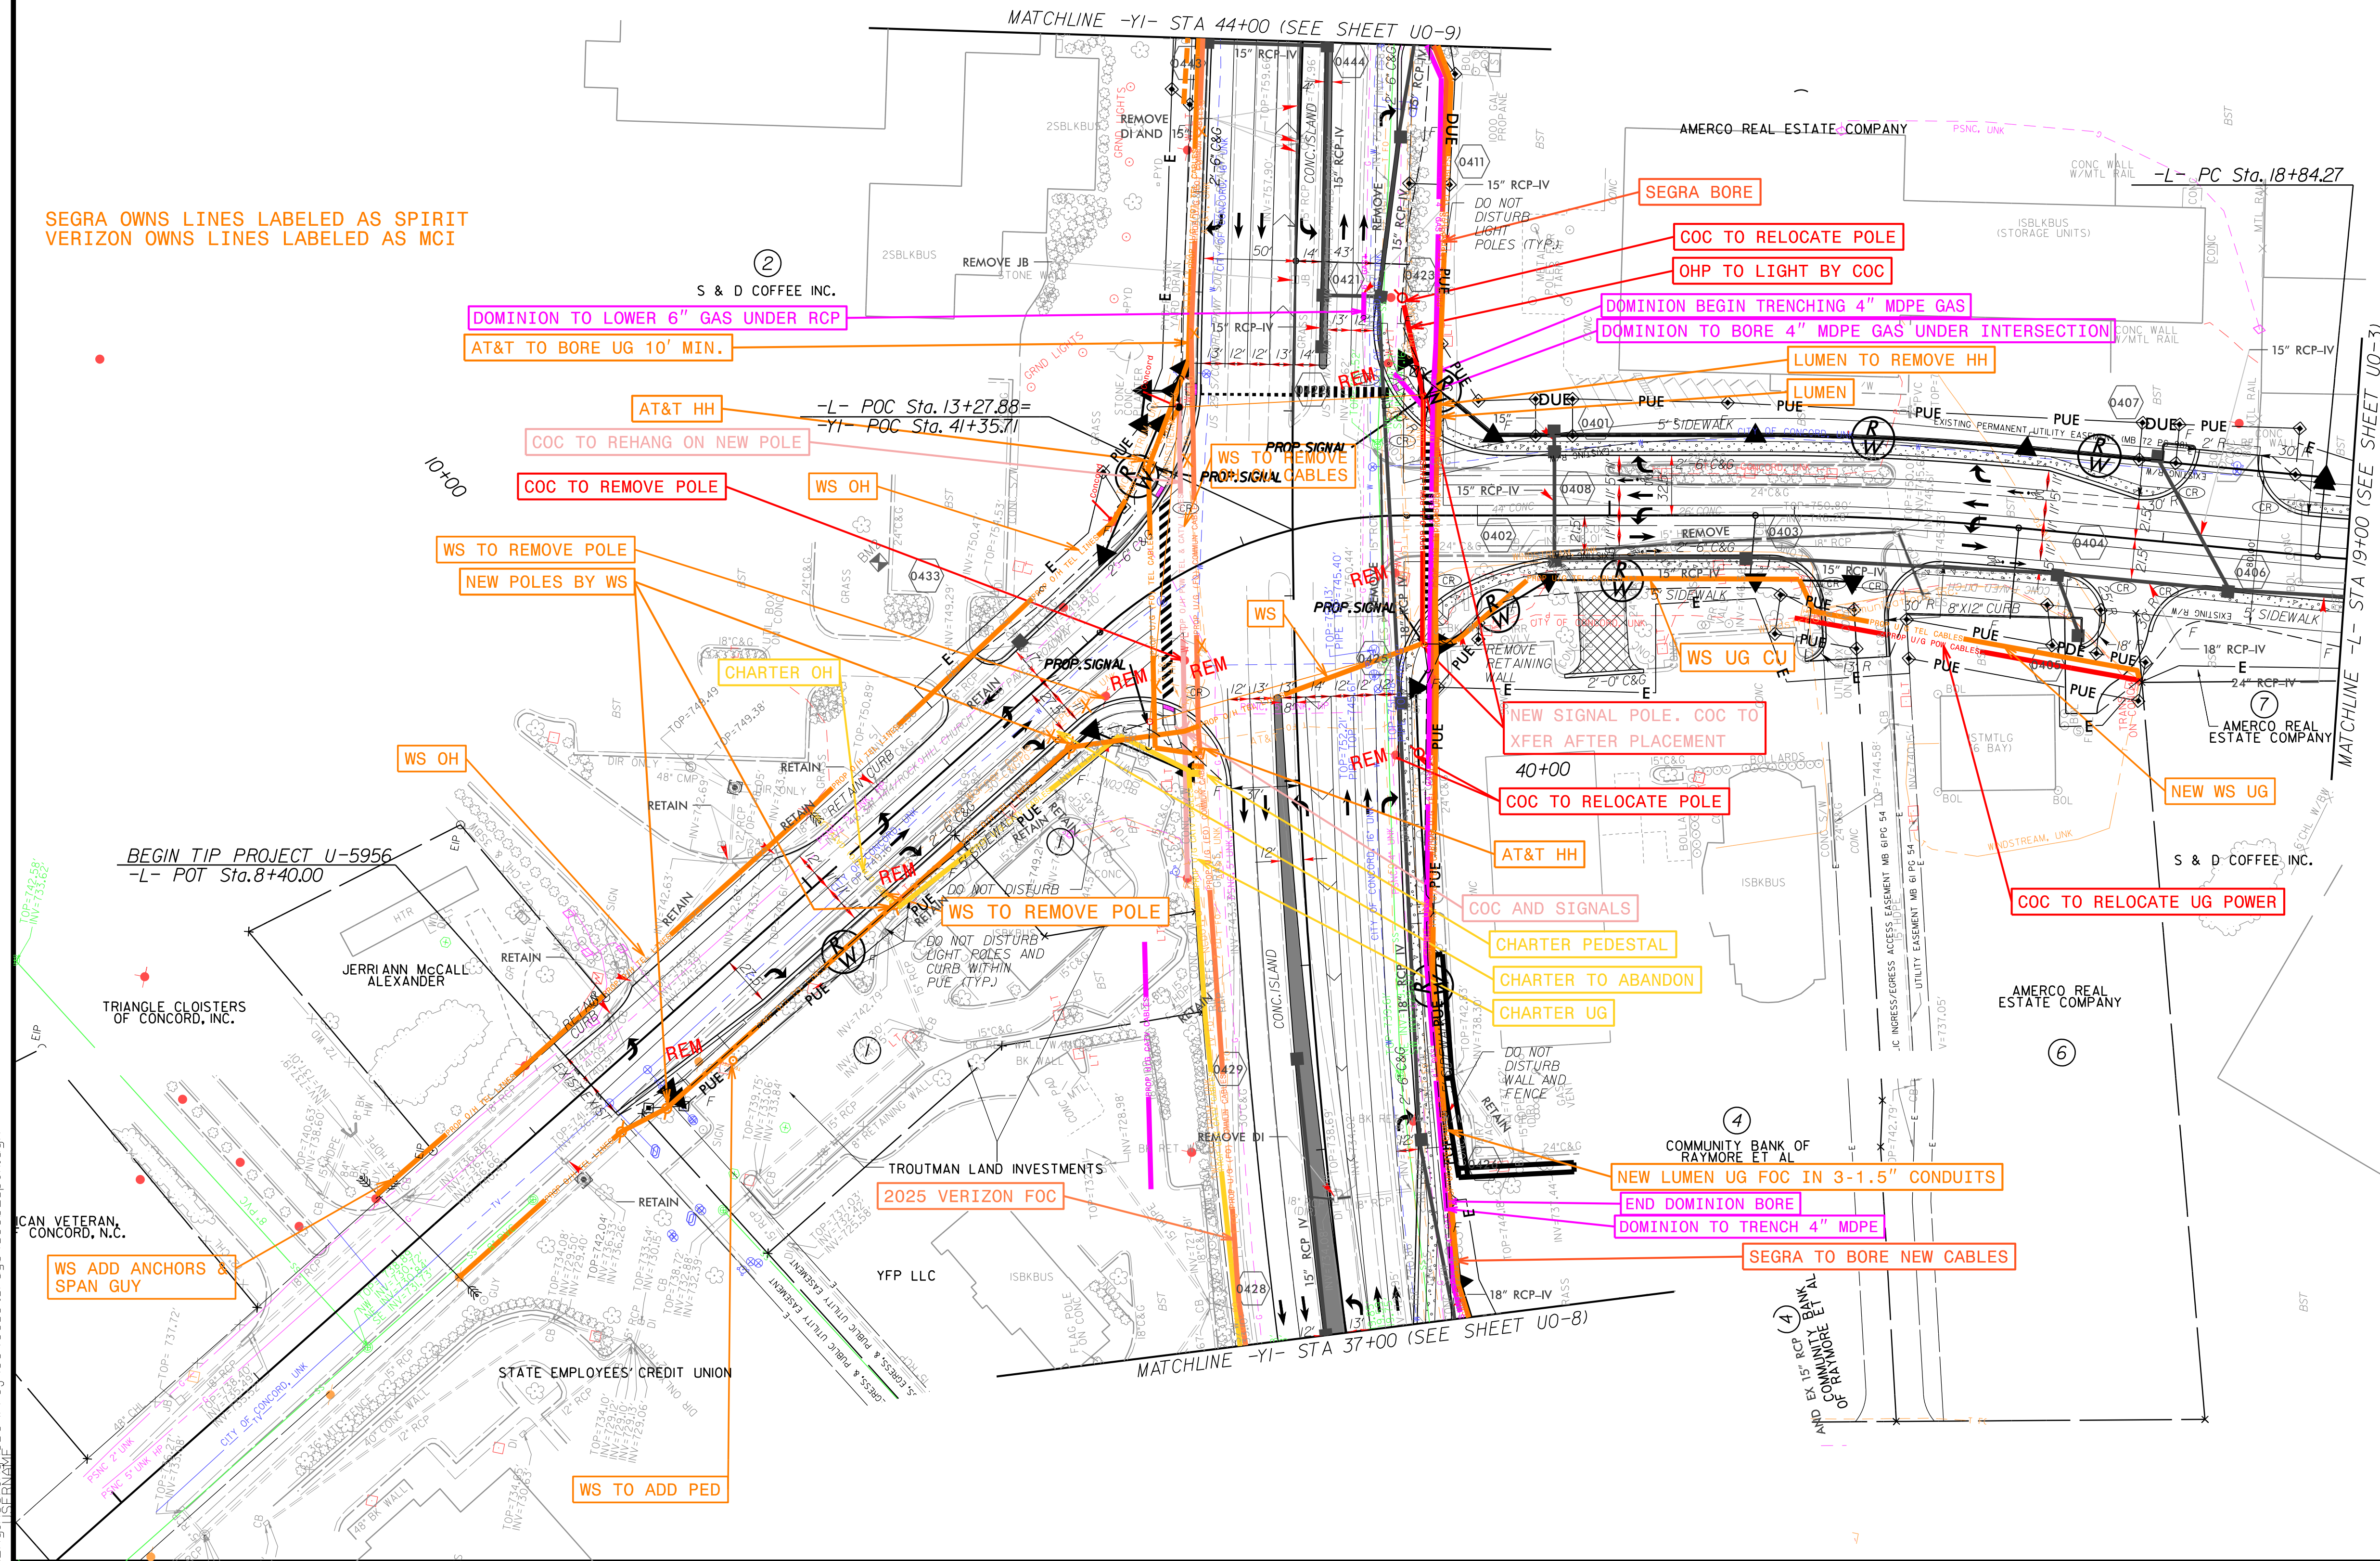

PENNONI ASSOCIATES INC.
5430 WADE PARK BLVD., SUITE 106,
RALEIGH, NC 27607 PHONE: 919.929.1173
FAX: 919.493.6548 NC LICENSE #F-1267

UTILITIES BY OTHERS

ALL PROPOSED UTILITY WORK SHOWN ON THIS SHEET WILL BE DONE BY OTHERS. NO PAYMENT WILL BE MADE TO THE CONTRACTOR FOR PROPOSED UTILITY WORK SHOWN ON THIS SHEET.

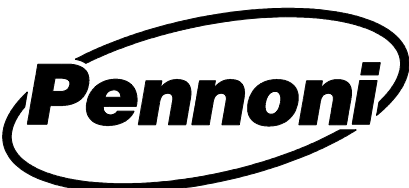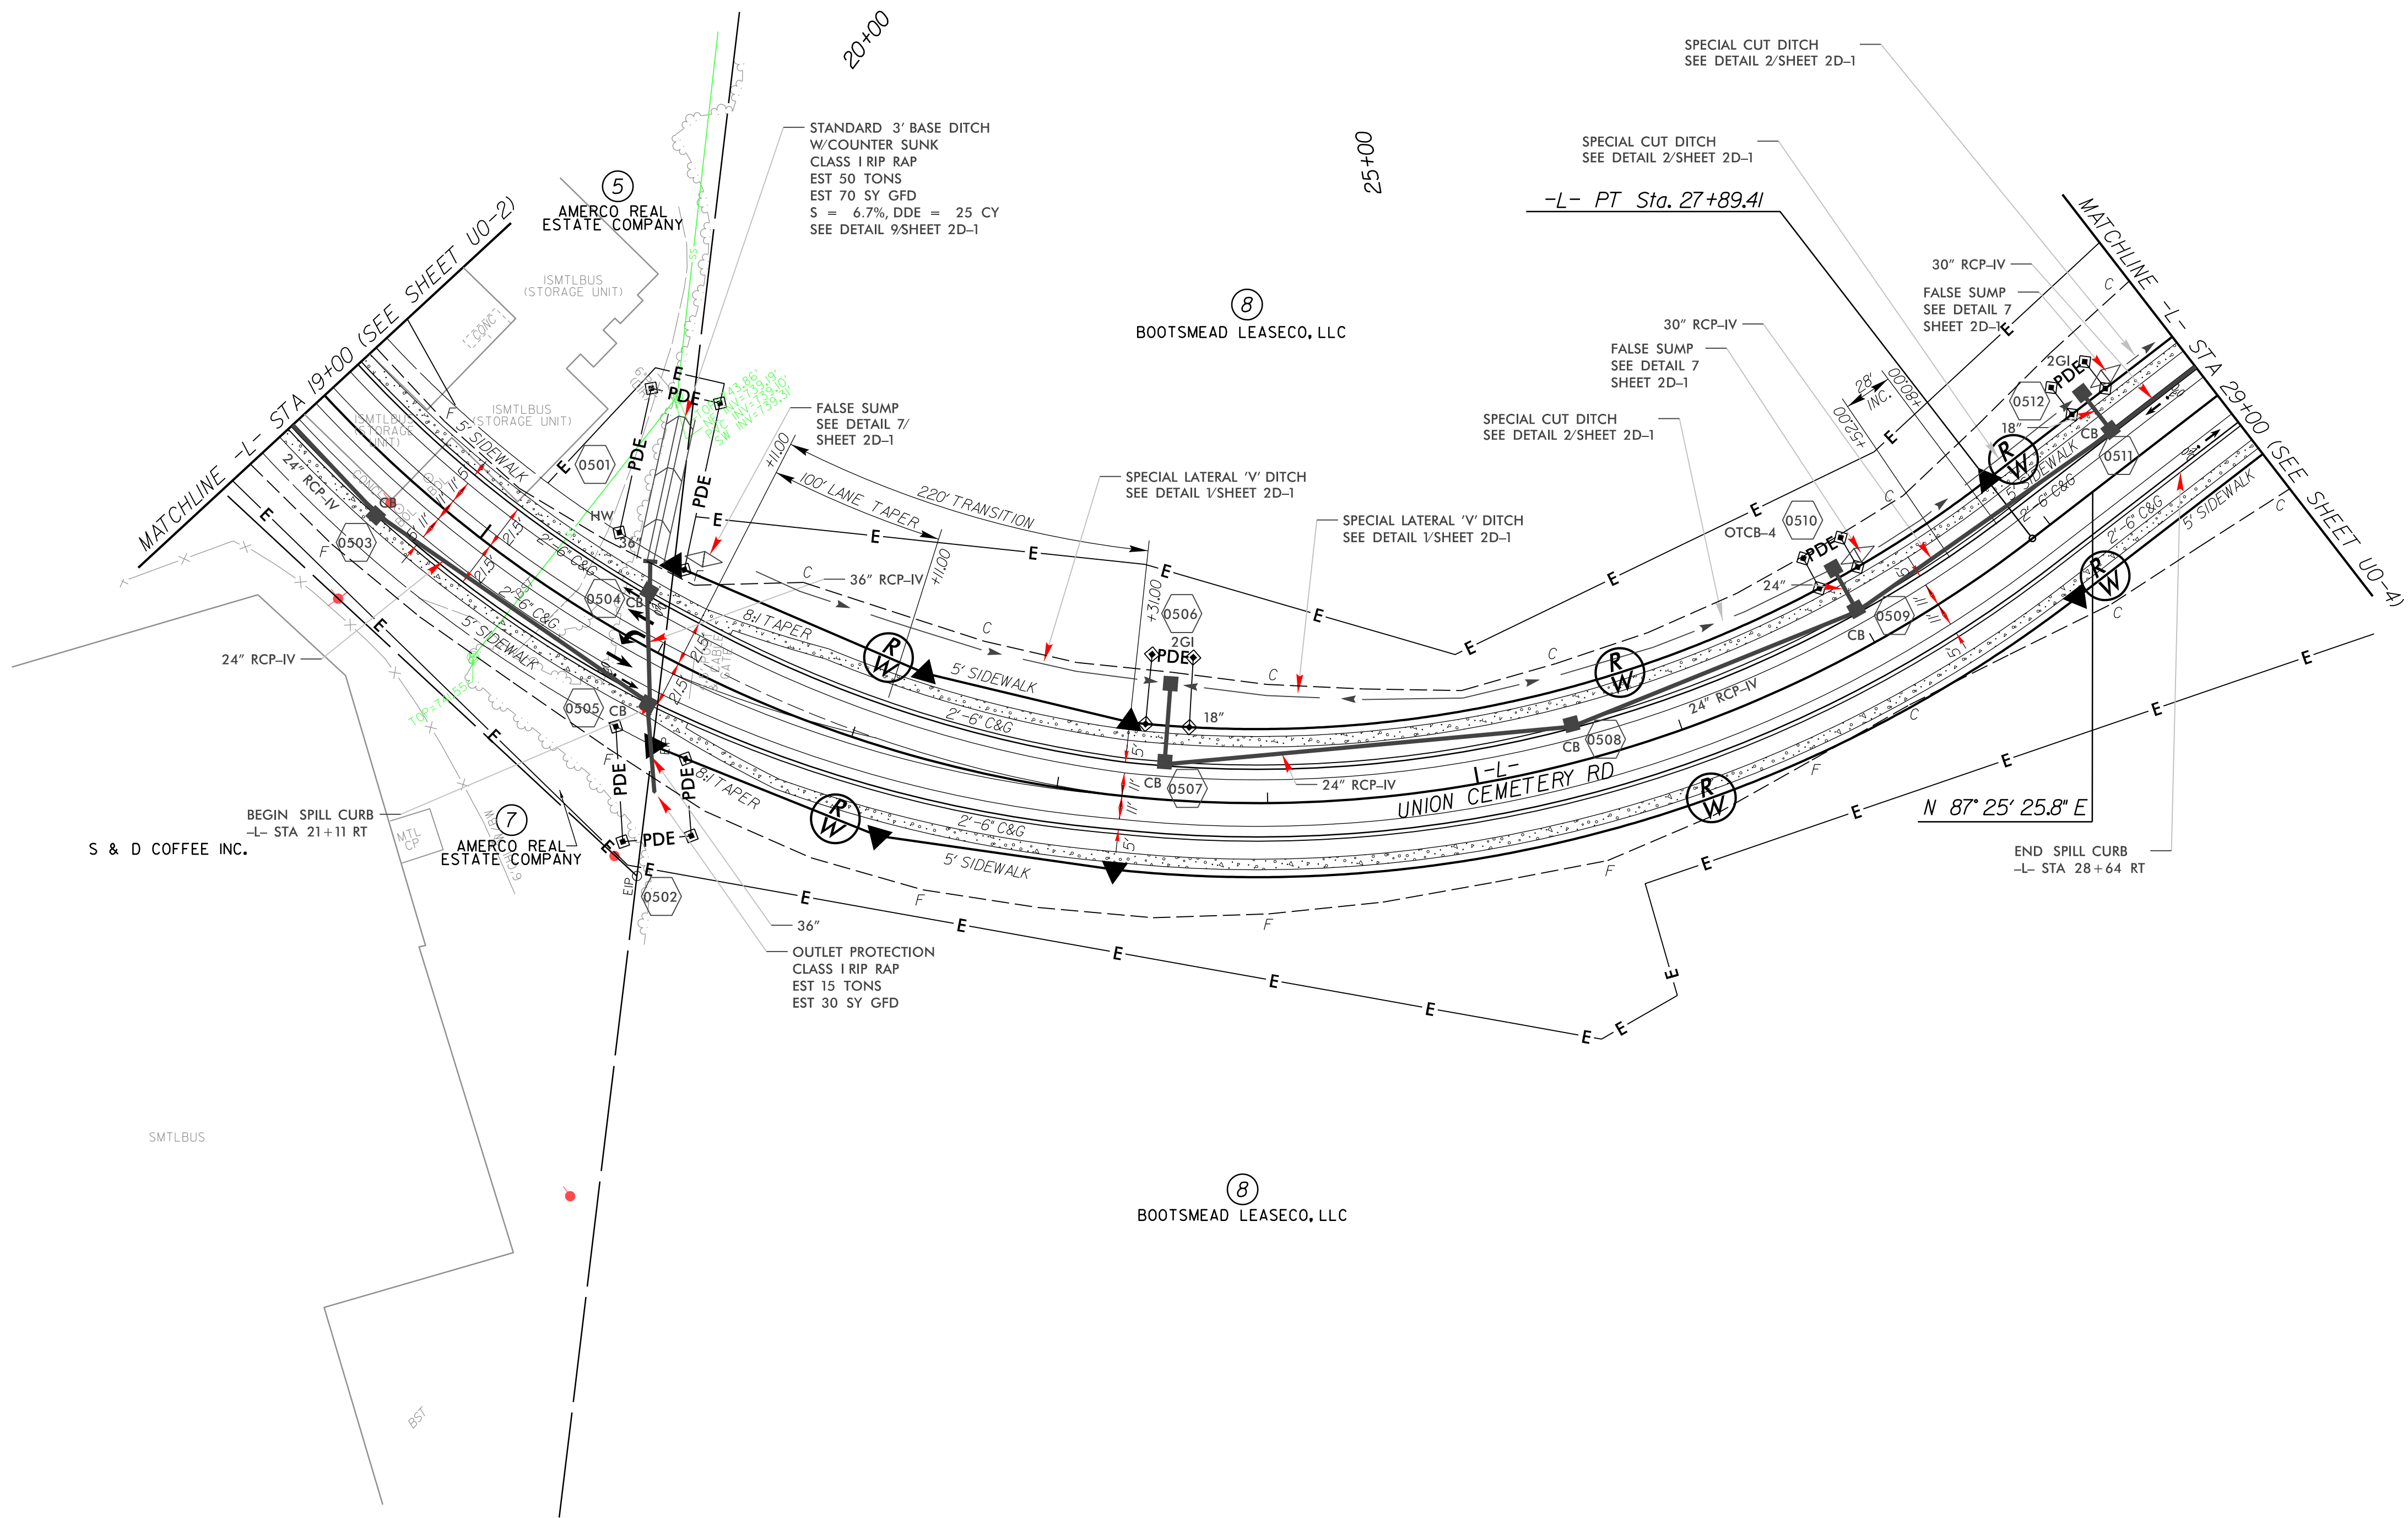

PENNONI ASSOCIATES INC.
5430 WADE PARK BLVD., SUITE 106,
RALEIGH, NC 27607 PHONE: 919.929.1173
FAX: 919.493.6548 NC LICENSE #F-1267


NAD 83/NA 2011



8
BOOTSMEAD LEASECO, LLC

UTILITIES BY OTHERS



ALL PROPOSED UTILITY WORK SHOWN ON THIS SHEET WILL BE DONE BY OTHERS. NO PAYMENT WILL BE MADE TO THE CONTRACTOR FOR PROPOSED UTILITY WORK SHOWN ON THIS SHEET.

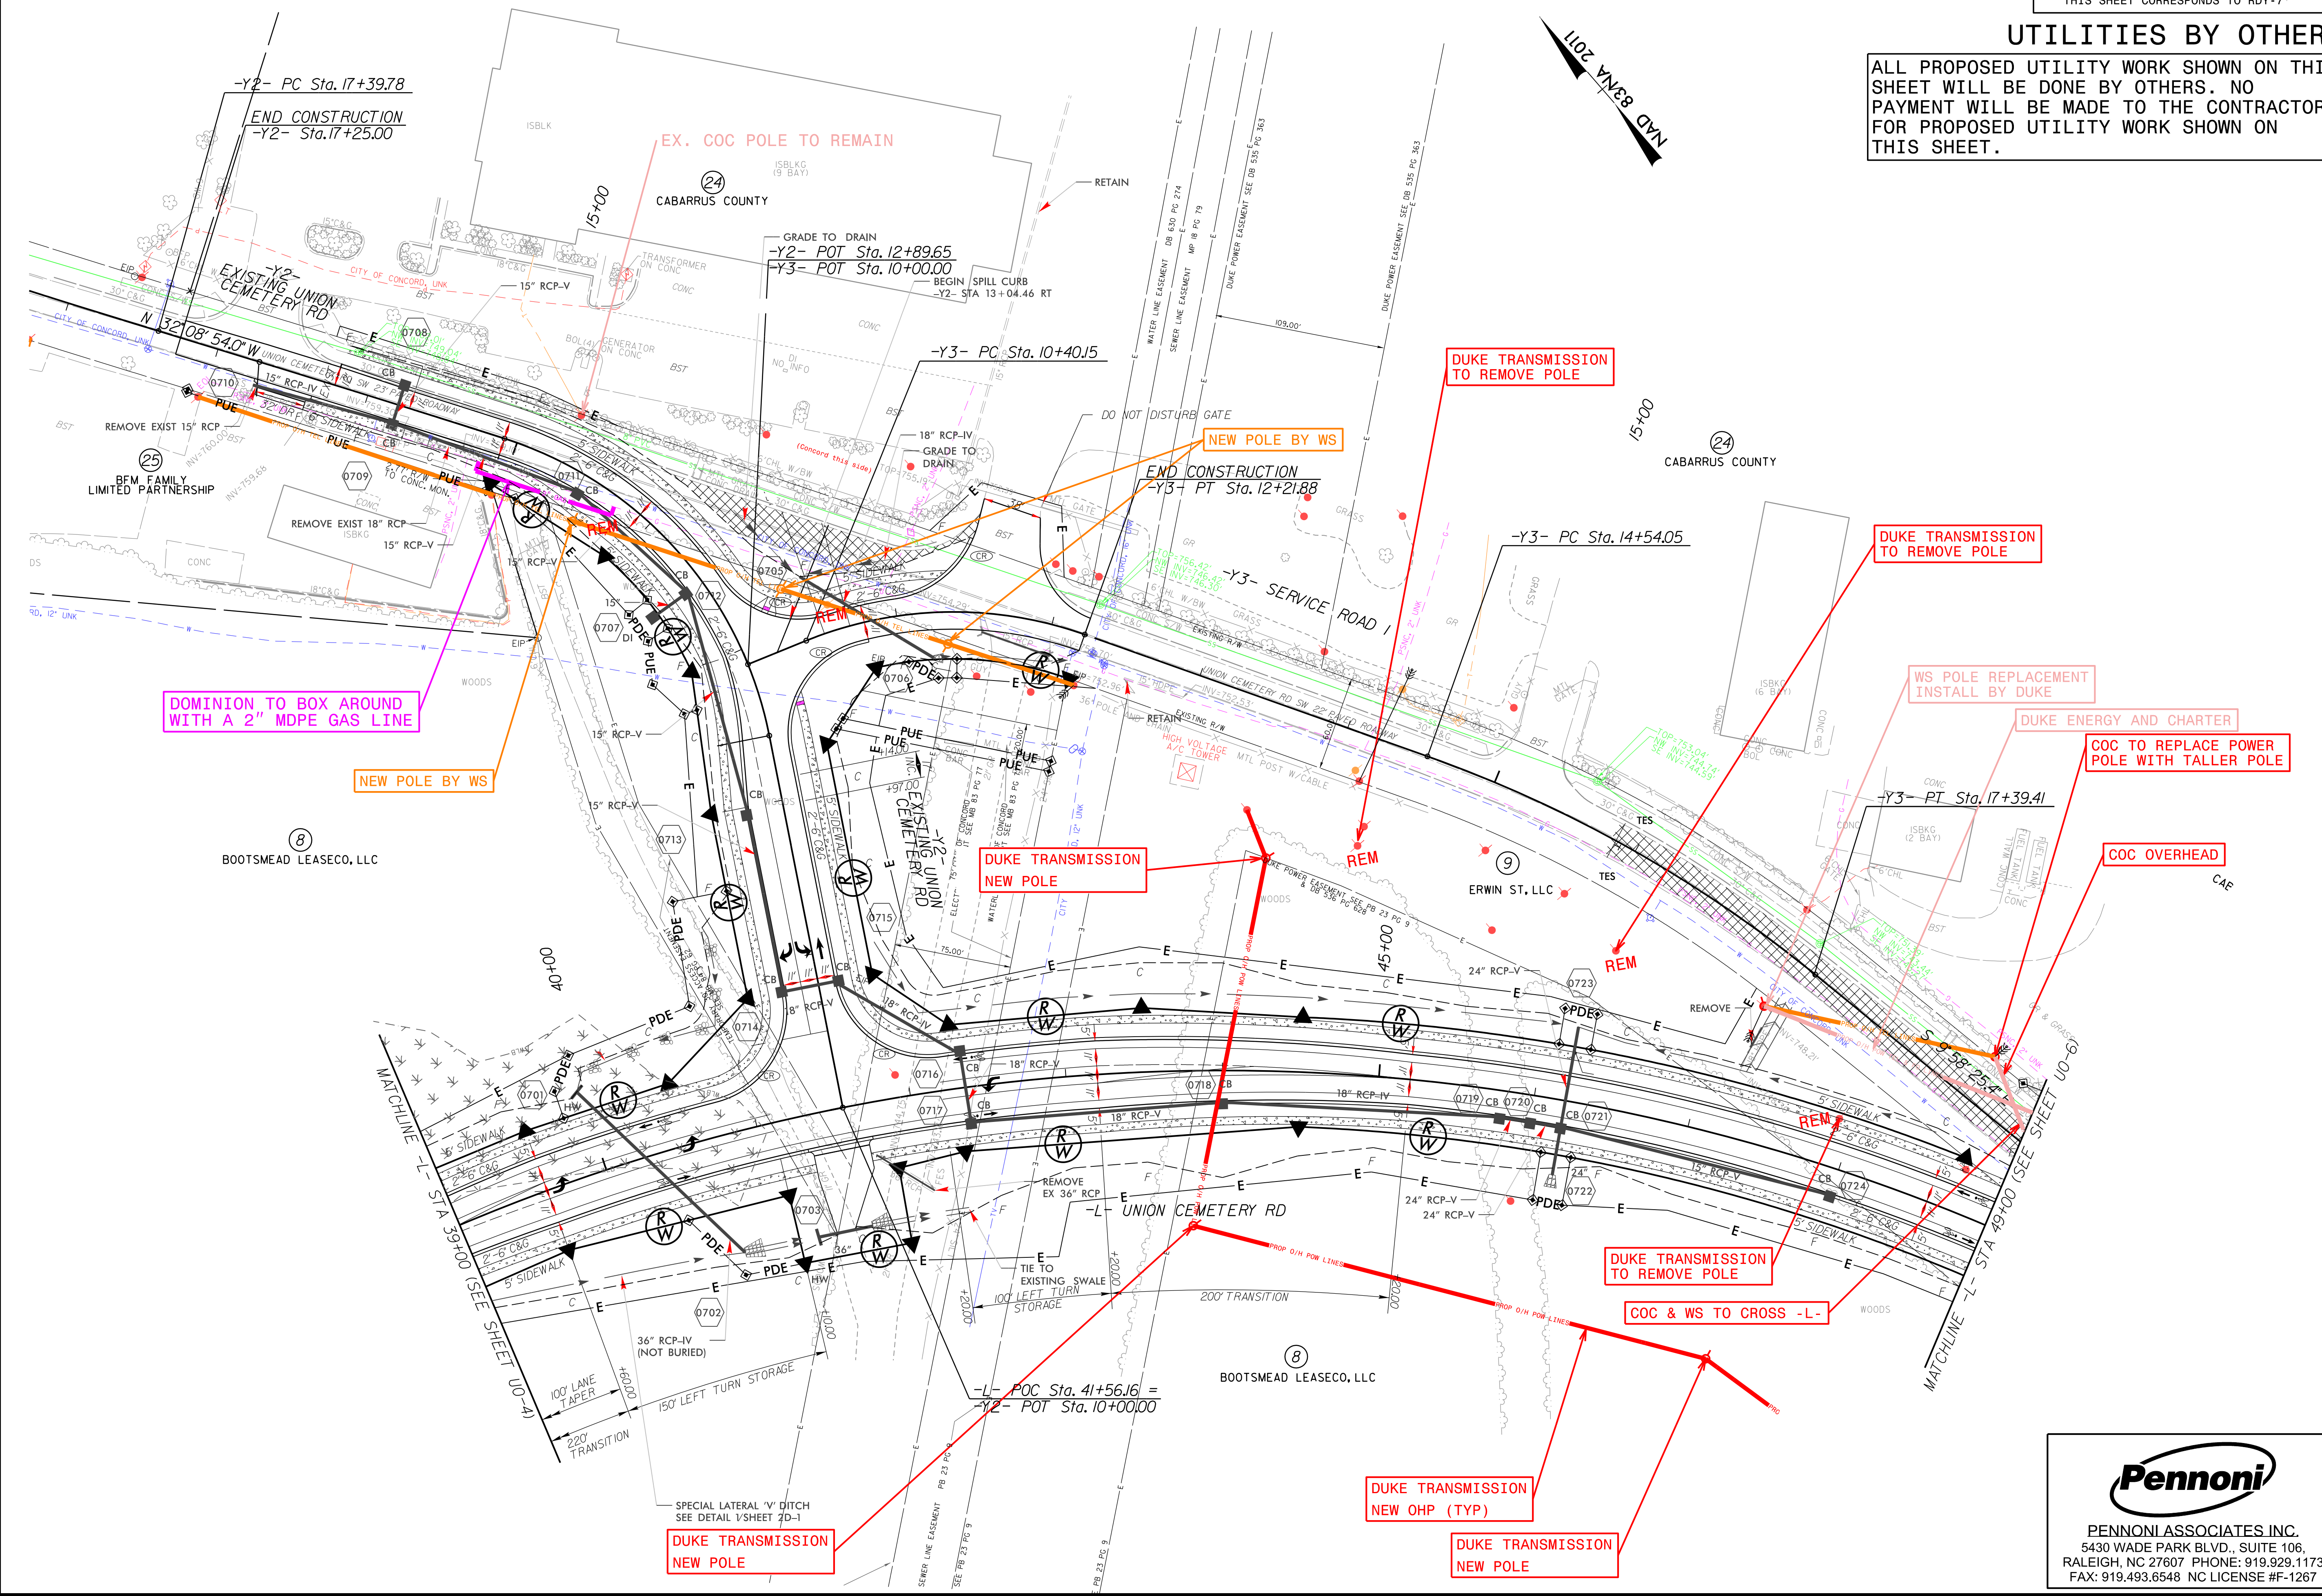

PENNONI ASSOCIATES INC.
5430 WADE PARK BLVD., SUITE 106,
RALEIGH, NC 27607 PHONE: 919.929.1173
FAX: 919.493.6548 NC LICENSE #F-1267

UTILITIES BY OTHERS

ALL PROPOSED UTILITY WORK SHOWN ON THIS SHEET WILL BE DONE BY OTHERS. NO PAYMENT WILL BE MADE TO THE CONTRACTOR FOR PROPOSED UTILITY WORK SHOWN ON THIS SHEET.

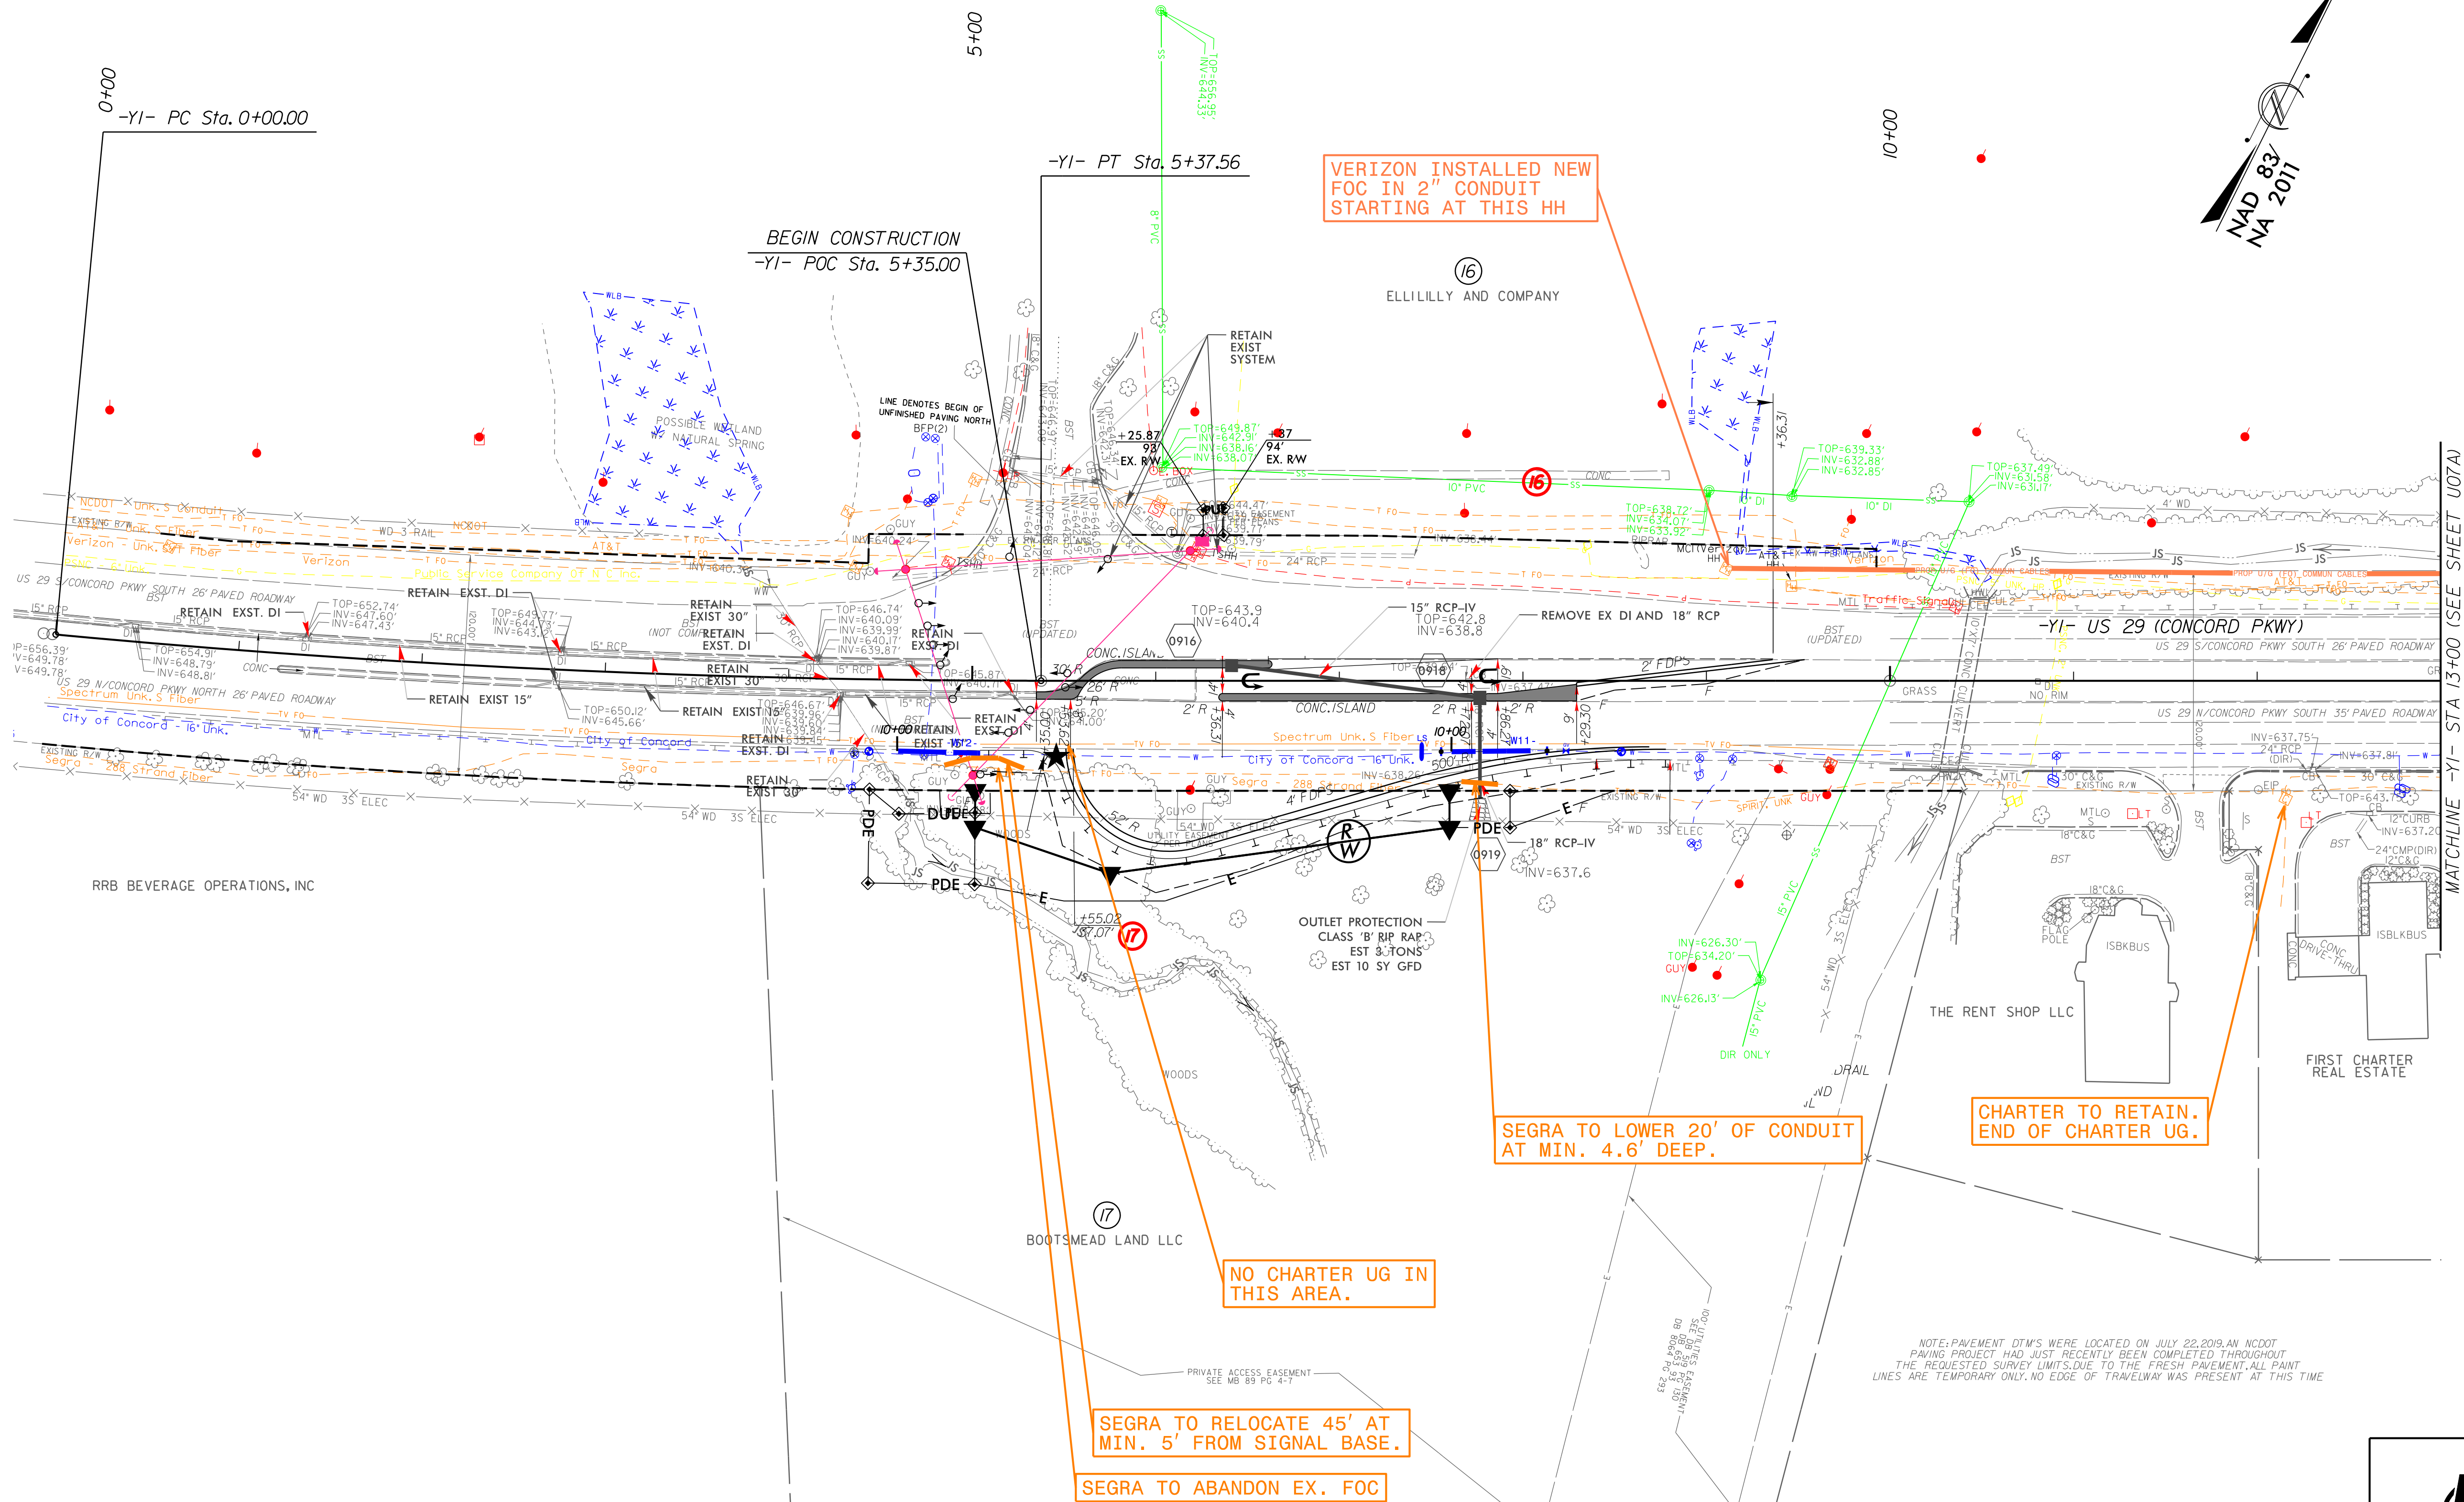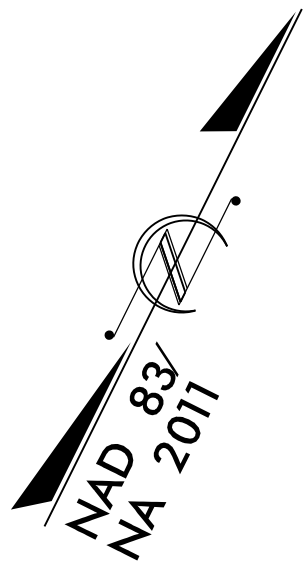


NOTE: PAVEMENT DTW'S WERE LOCATED ON JULY 22, 2019, AN NCDOT PAVING PROJECT HAD JUST RECENTLY BEEN COMPLETED THROUGHOUT THE REQUESTED SURVEY LIMITS. DUE TO THE FRESH PAVEMENT, ALL PAINT LINES ARE TEMPORARY ONLY. NO EDGE OF TRAVELWAY WAS PRESENT AT THIS TIME.



PENNONI ASSOCIATES, INC.
5430 WADE PARK BLVD., SUITE 106,
RALEIGH, NC 27607 PHONE: 919.929.1173
FAX: 919.493.6548 NC LICENSE #F-1267

UTILITIES BY OTHERS

ALL PROPOSED UTILITY WORK SHOWN ON THIS SHEET WILL BE DONE BY OTHERS. NO PAYMENT WILL BE MADE TO THE CONTRACTOR FOR PROPOSED UTILITY WORK SHOWN ON THIS SHEET.


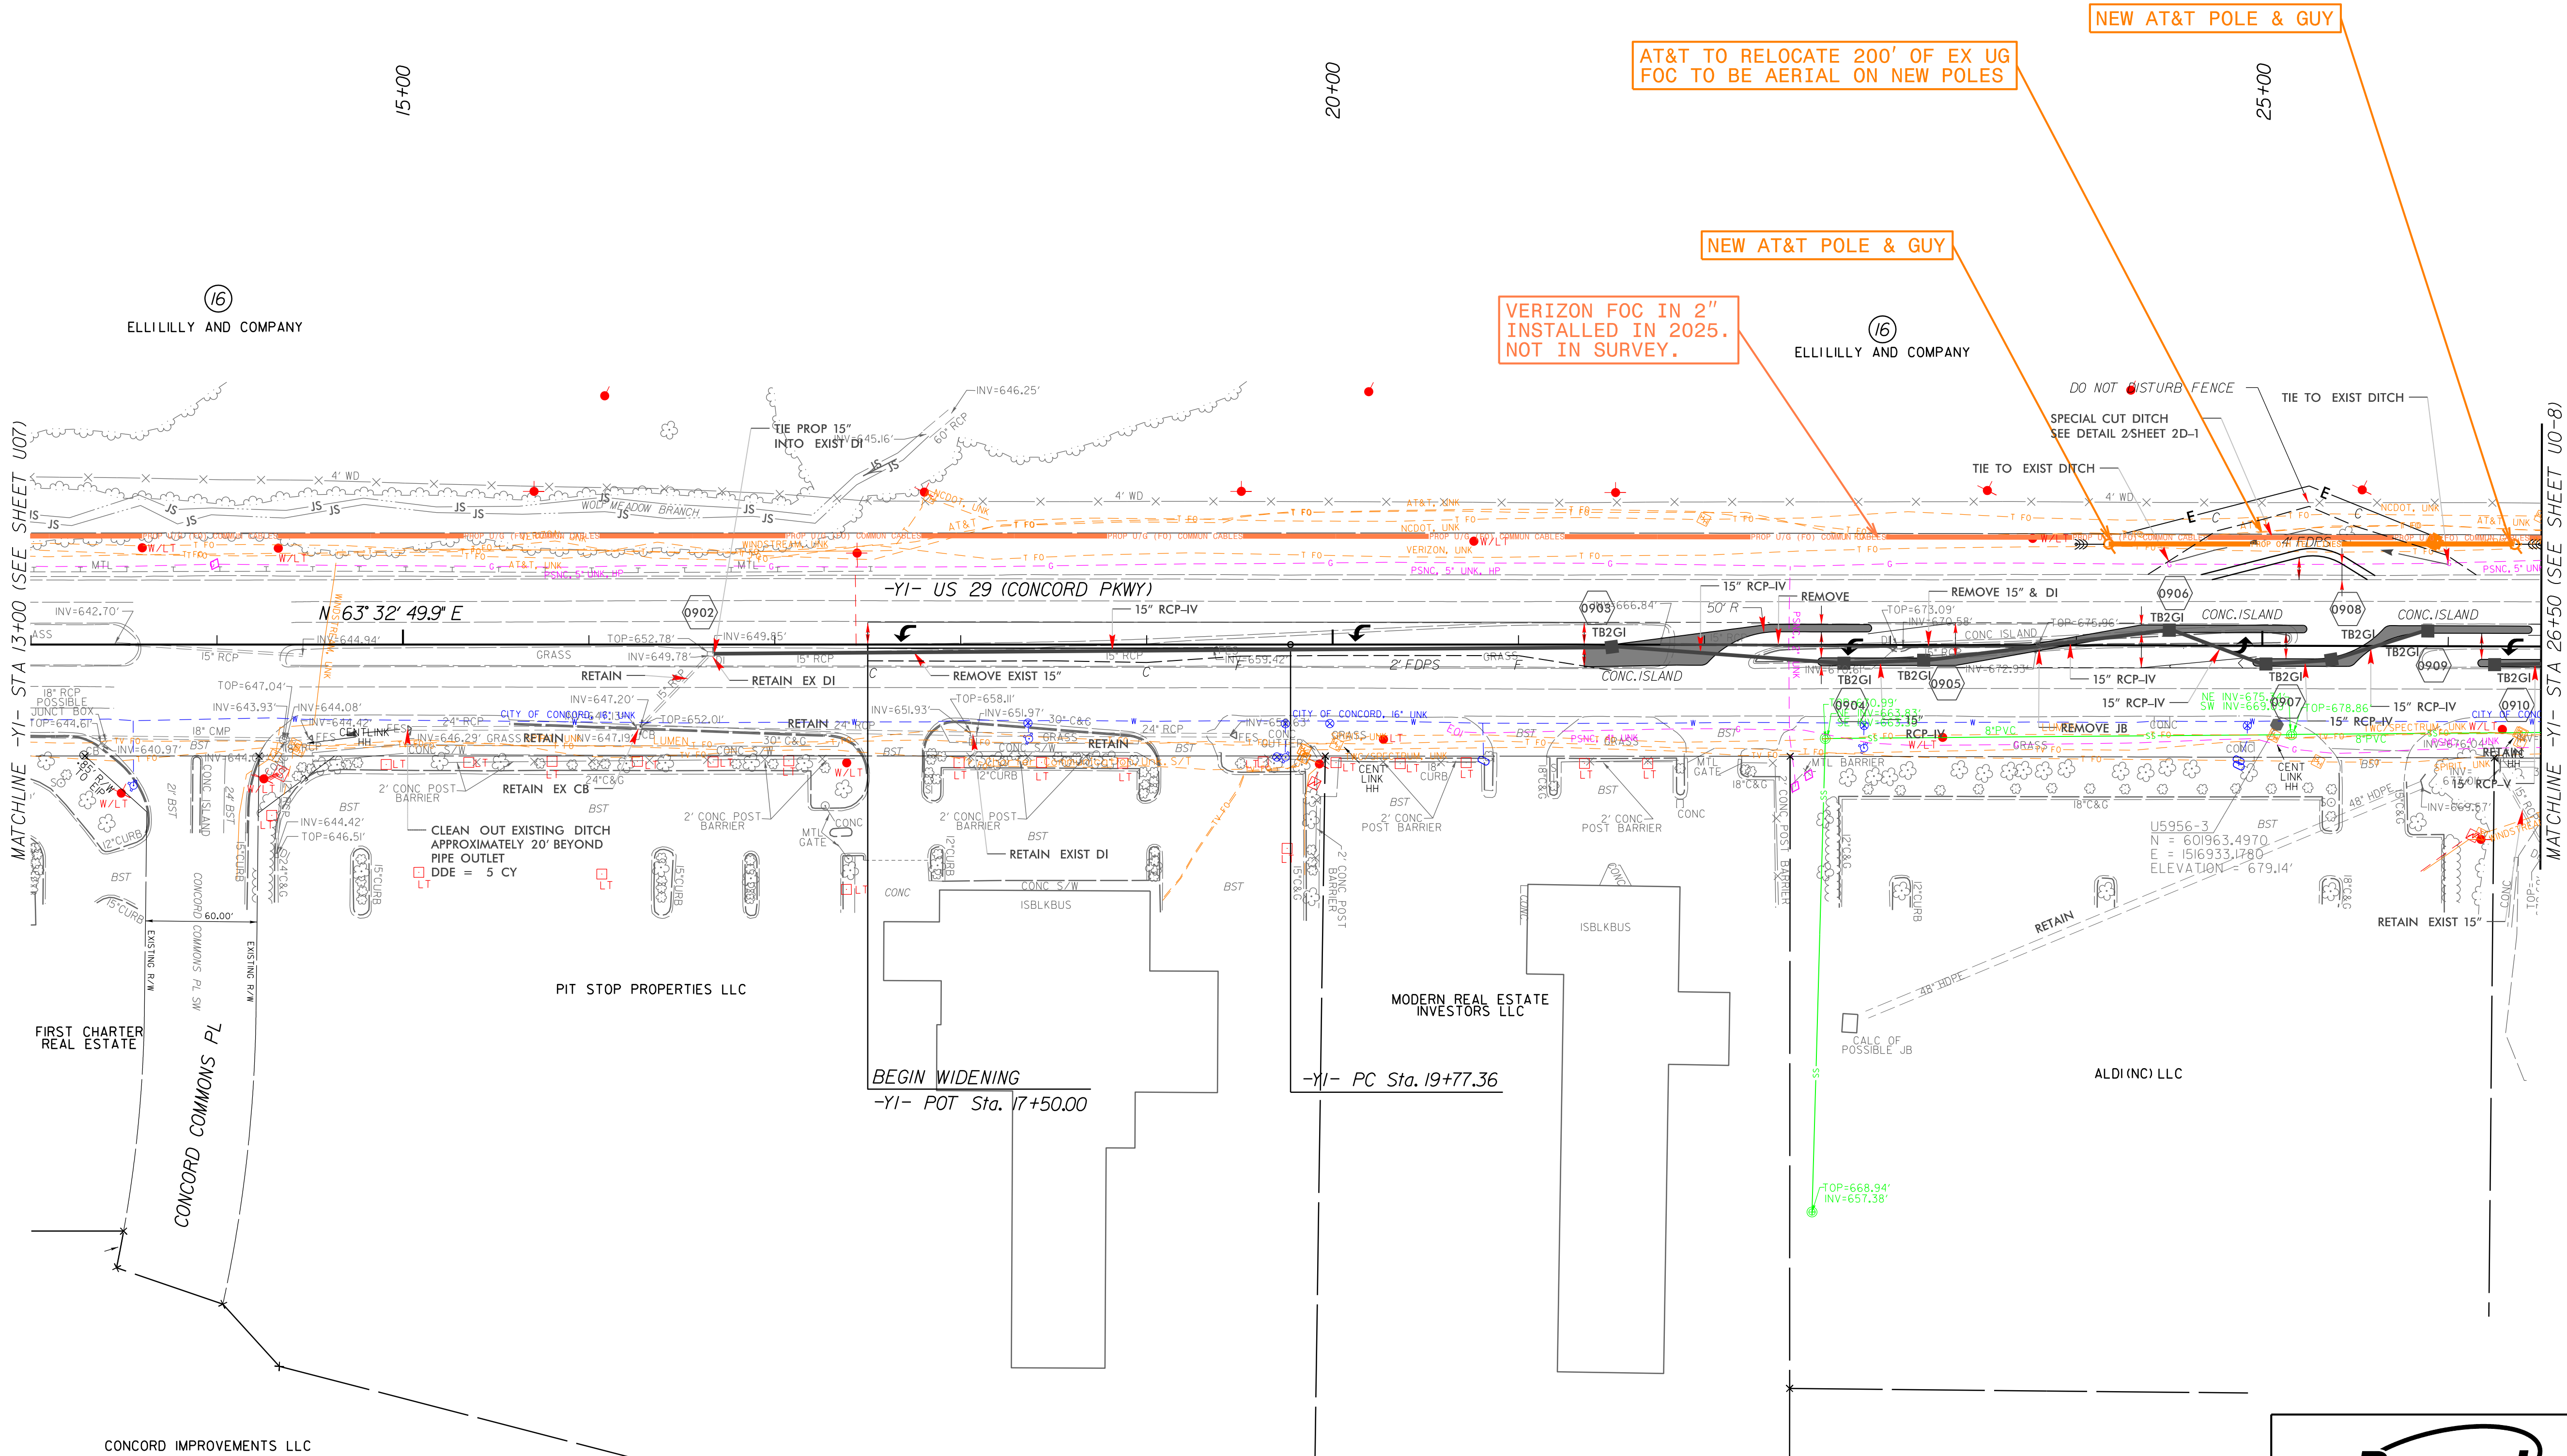




PENNONI ASSOCIATES INC.
5430 WADE PARK BLVD., SUITE 106,
RALEIGH, NC 27607 PHONE: 919.929.1173
FAX: 919.493.6548 NC LICENSE #F-1267


UTILITIES BY OTHERS

ALL PROPOSED UTILITY WORK SHOWN ON THIS SHEET WILL BE DONE BY OTHERS. NO PAYMENT WILL BE MADE TO THE CONTRACTOR FOR PROPOSED UTILITY WORK SHOWN ON THIS SHEET.

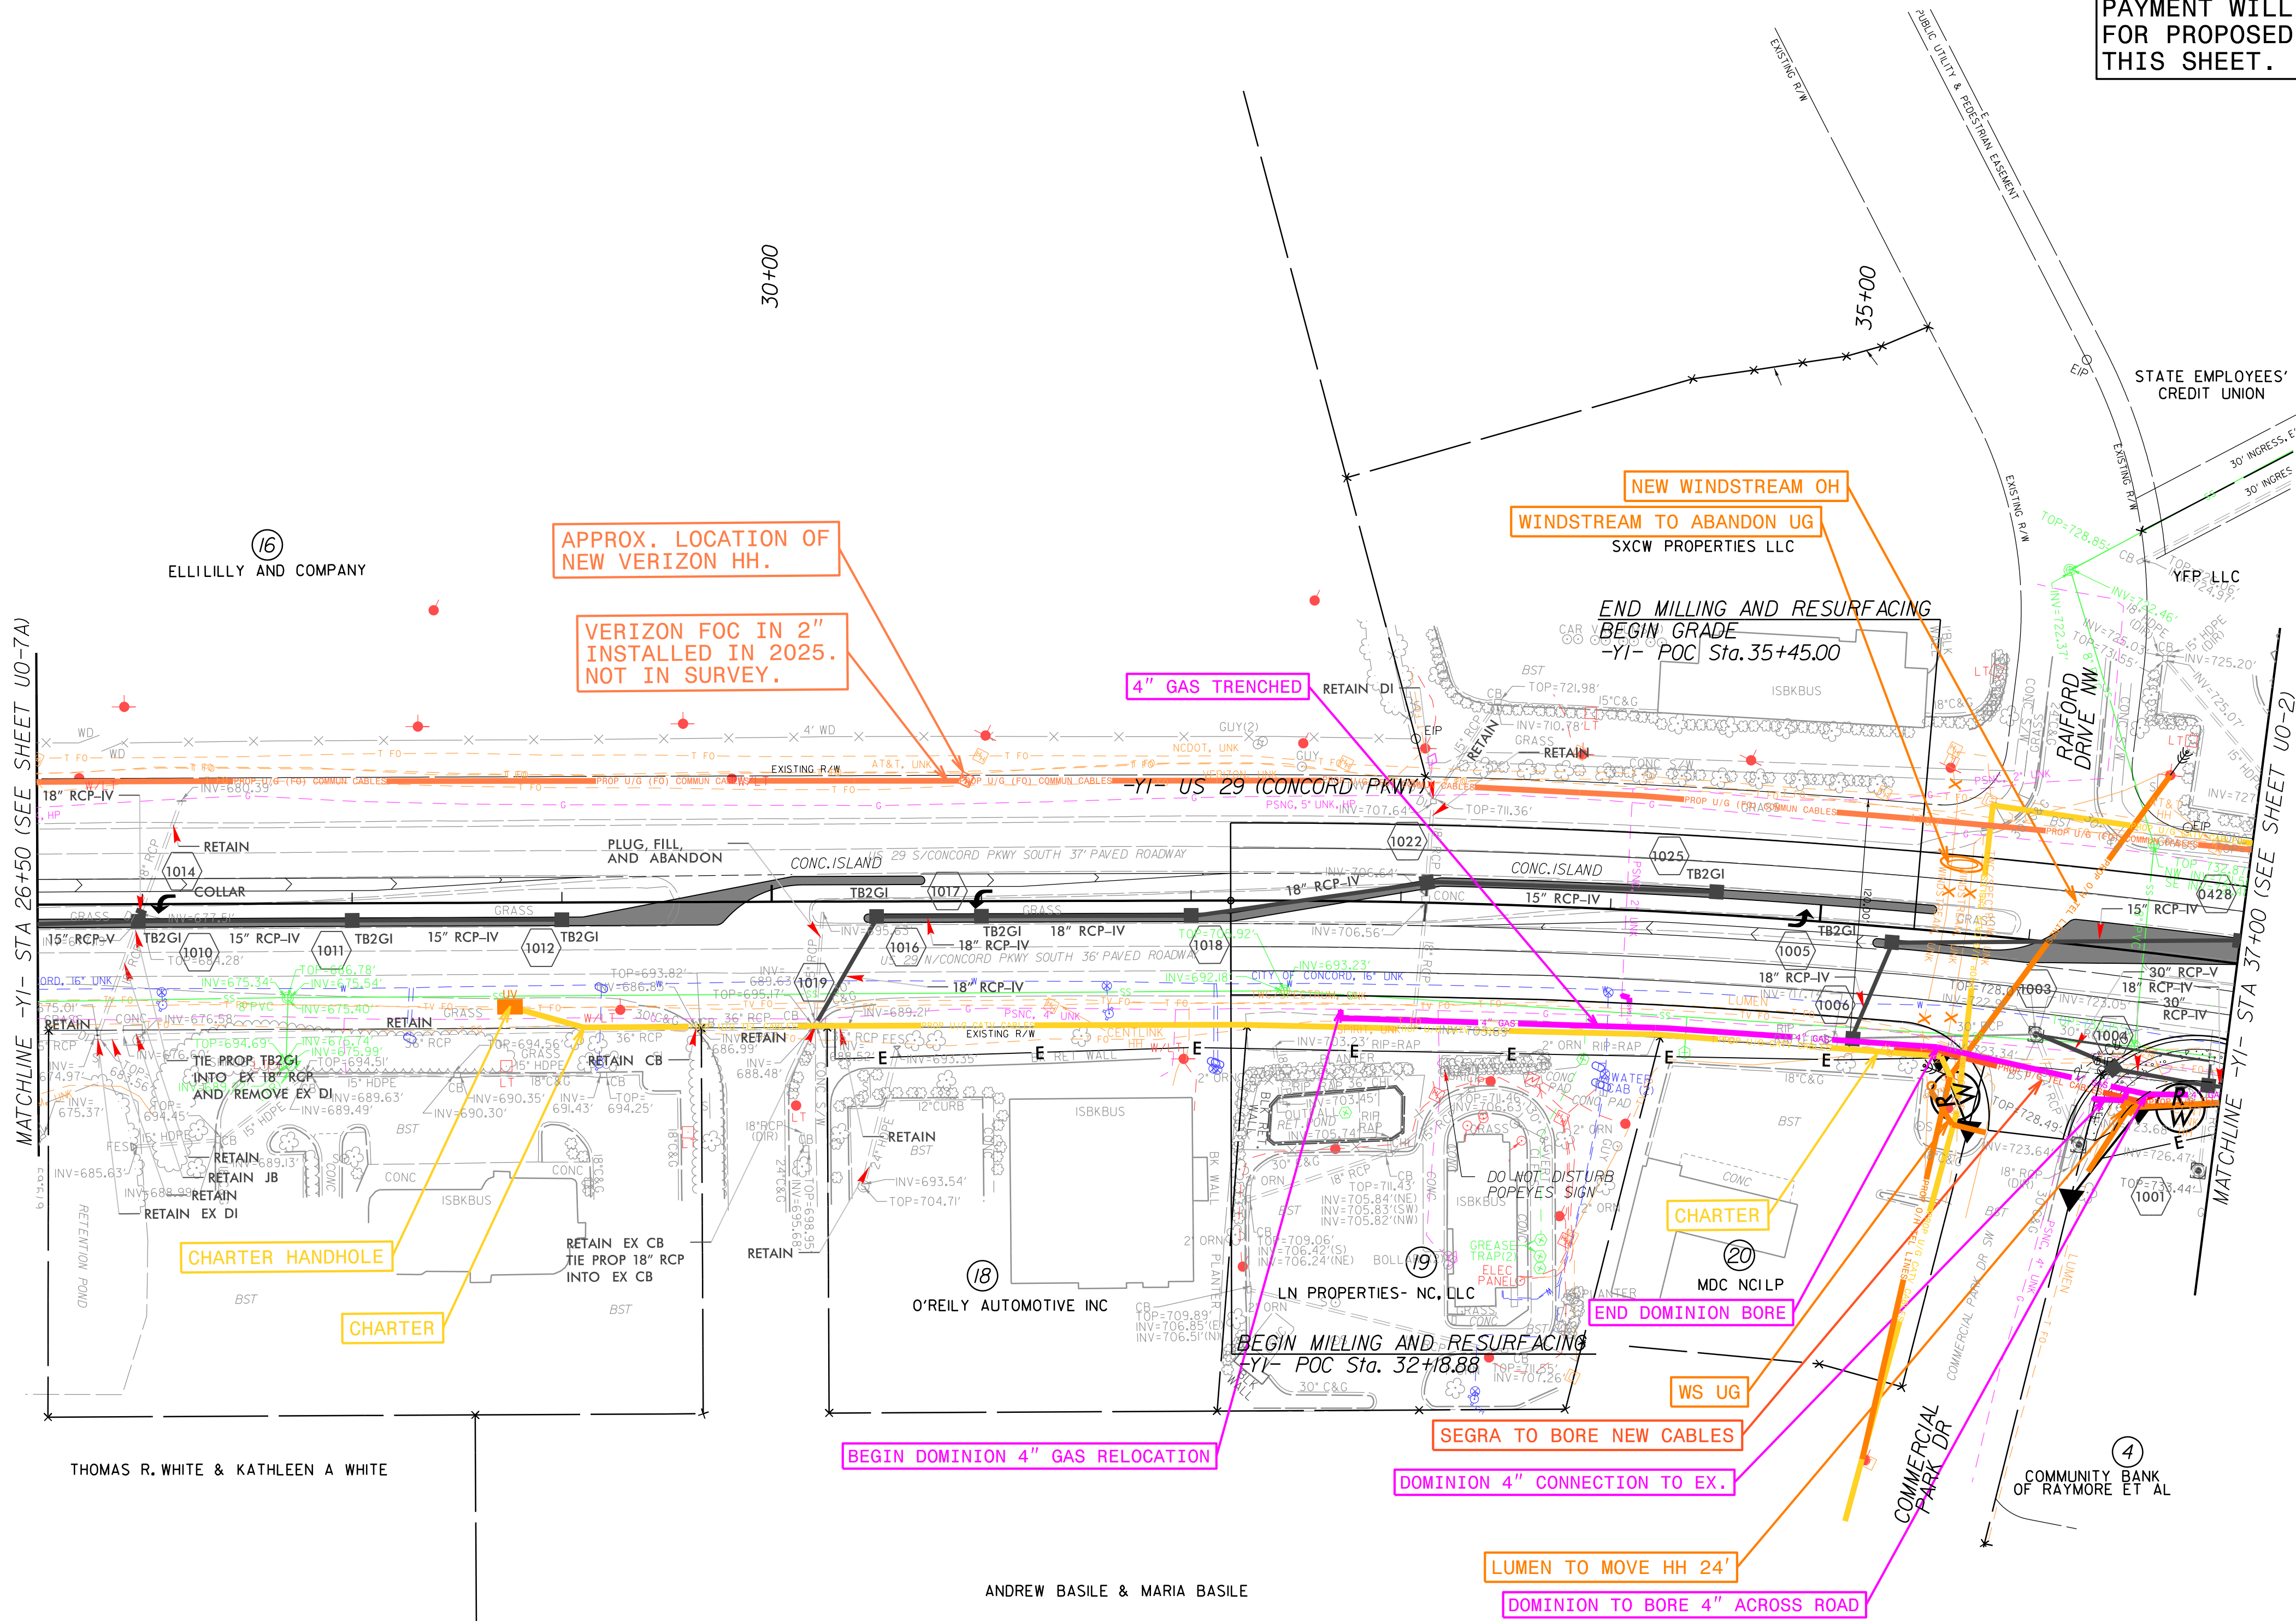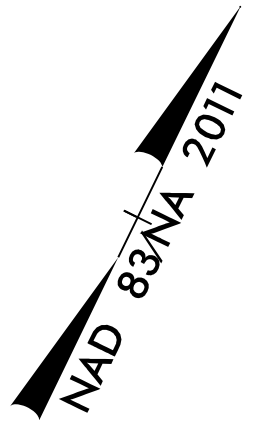

UTILITIES BY OTHERS

ALL PROPOSED UTILITY WORK SHOWN ON THIS SHEET WILL BE DONE BY OTHERS. NO PAYMENT WILL BE MADE TO THE CONTRACTOR FOR PROPOSED UTILITY WORK SHOWN ON THIS SHEET.

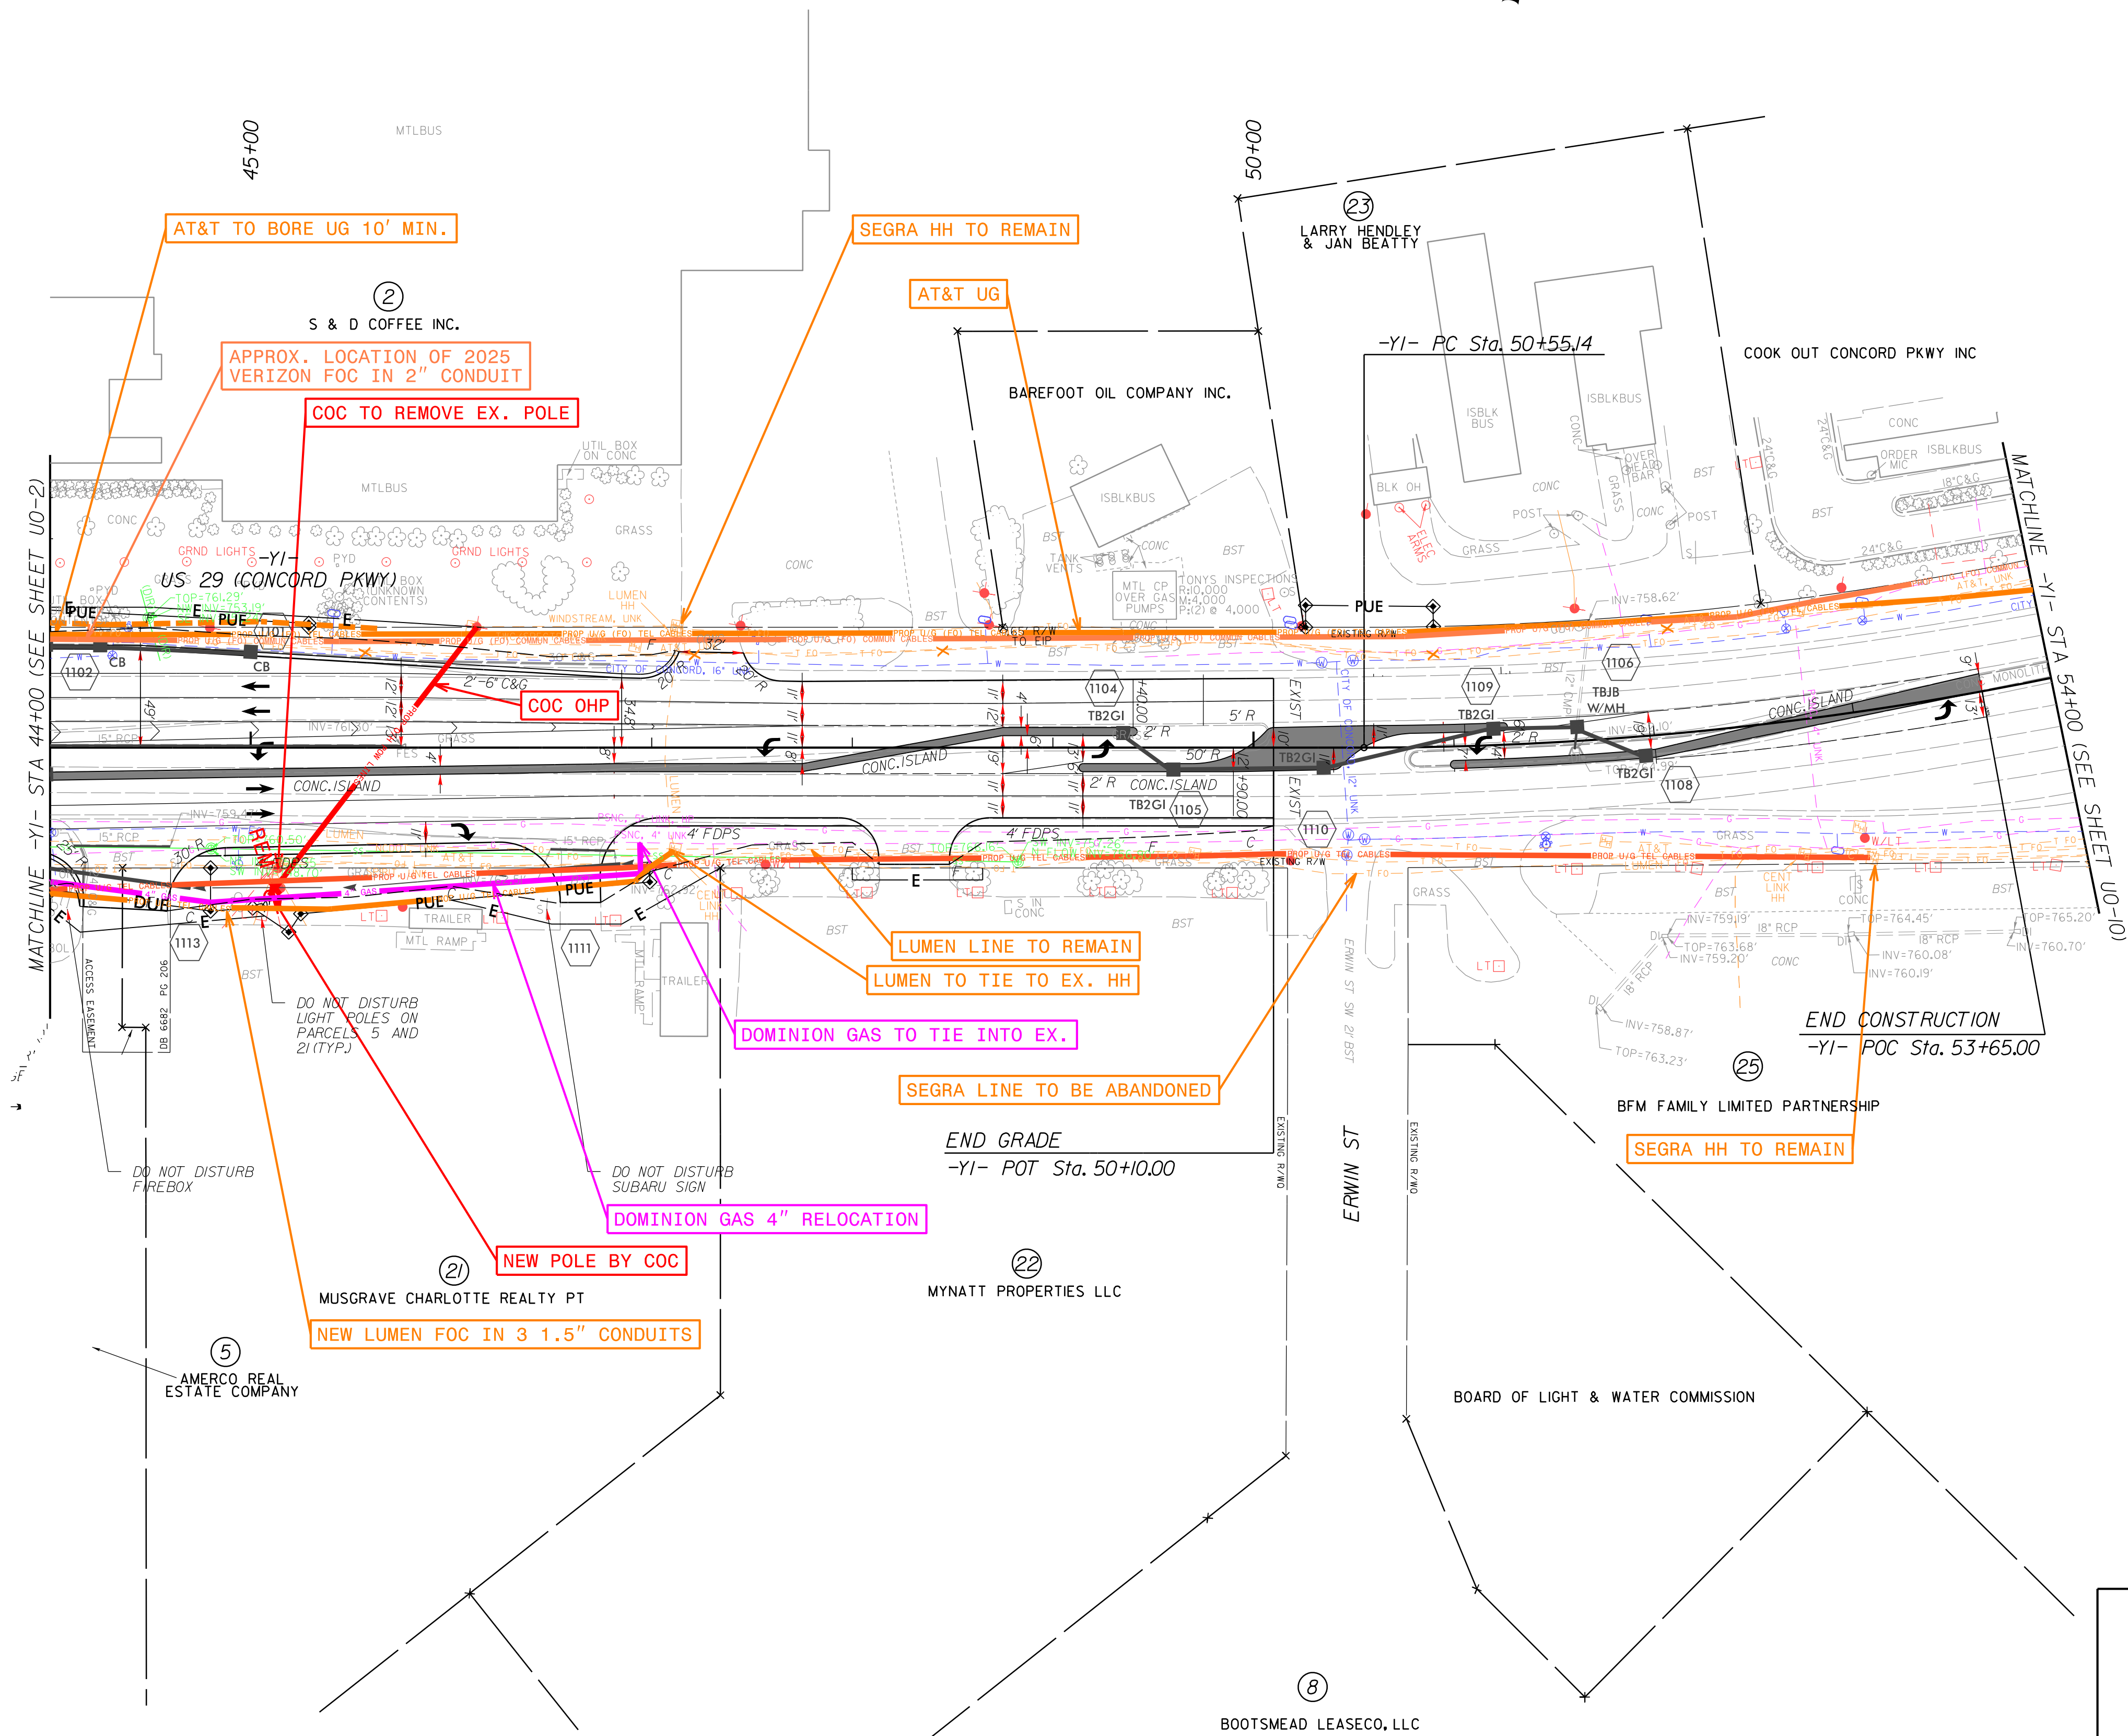


Pennoni

PENNONI ASSOCIATES INC.
5430 WADE PARK BLVD., SUITE 106,
RALEIGH, NC 27607 PHONE: 919.929.1173
FAX: 919.493.6548 NC LICENSE #F-1267

UTILITIES BY OTHERS

ALL PROPOSED UTILITY WORK SHOWN ON THIS SHEET WILL BE DONE BY OTHERS. NO PAYMENT WILL BE MADE TO THE CONTRACTOR FOR PROPOSED UTILITY WORK SHOWN ON THIS SHEET.

NAD 83/NA 2011

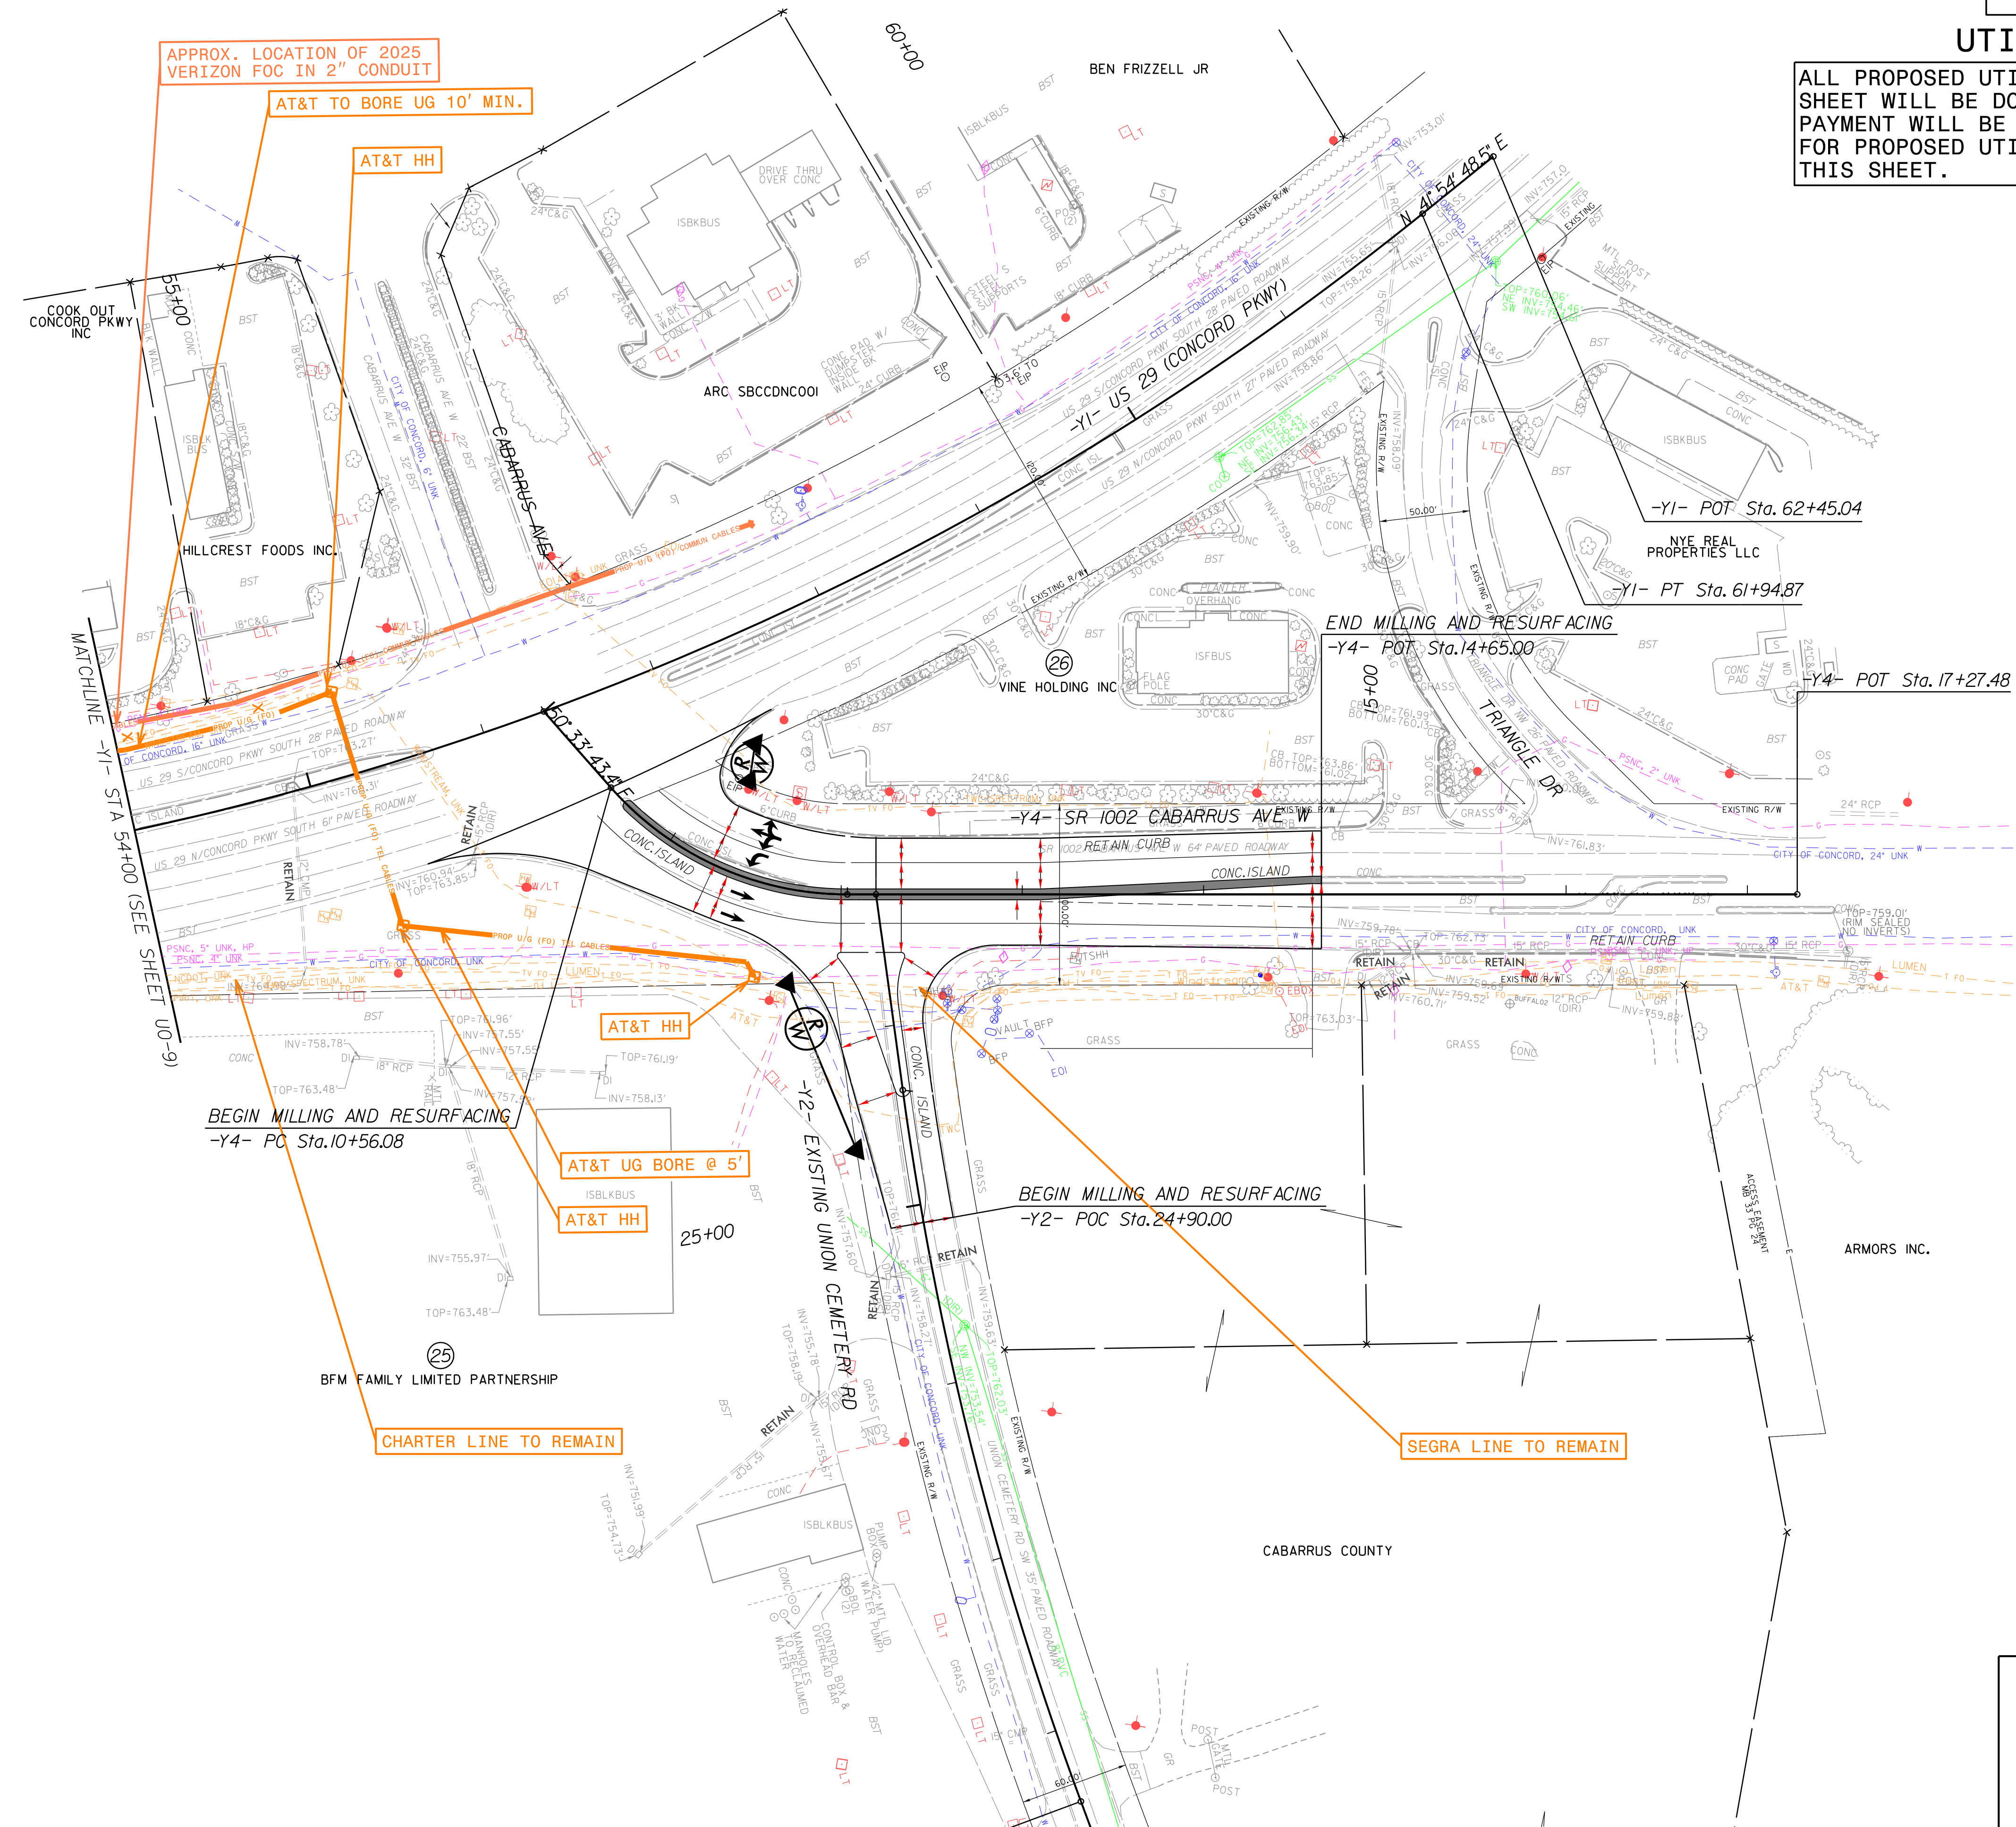

PENNONI ASSOCIATES, INC.
5430 WADE PARK BLVD., SUITE 106,
RALEIGH, NC 27607 PHONE: 919.929.1173
FAX: 919.493.6548 NC LICENSE #F-1267