

I:\2025
P:\2017\1782.01_CLEVELAND_75\Traffic\ORD Traffic Design\2 Plan Design\Pavement Markings\BP12.R002_PMP_01.dgn
User:AHayes

PROJECT: BP12-R002

STATE OF NORTH CAROLINA
DEPARTMENT OF TRANSPORTATION

PAVEMENT MARKING PLAN
CLEVELAND COUNTY

INDEX

SHEET NO.	DESCRIPTION
PMP-01	PAVEMENT MARKING PLAN TITLE AND SCHEDULE SHEET
PMP-02	PAVEMENT MARKING DETAIL

ROADWAY STANDARD DRAWING

THE FOLLOWING ROADWAY STANDARDS AS SHOWN IN "ROADWAY STANDARD DRAWINGS" - PROJECT SERVICES UNIT - N.C. DEPARTMENT OF TRANSPORTATION - RALEIGH, N.C., DATED JANUARY 2024 ARE APPLICABLE TO THIS PROJECT AND BY REFERENCE HEREBY ARE CONSIDERED A PART OF THESE PLANS:


STD. NO.	TITLE
904.50	MOUNTING OF TYPE 'D', 'E' AND 'F' SIGNS ON 'U' CHANNEL POSTS
1205.01	PAVEMENT MARKINGS - LINE TYPES AND OFFSETS
1205.02	PAVEMENT MARKINGS - TWO-LANE AND MULTILANE ROADWAYS
1205.12	PAVEMENT MARKINGS - BRIDGES
1261.01	GUARDRAIL AND BARRIER DELINEATORS - INSTALLATION SPACING
1262.01	GUARDRAIL END DELINEATION

FINAL PAVEMENT MARKING SCHEDULE

SYMBOL	DESCRIPTION	PAY ITEM	QUANTITY
T20	WHITE SOLID EDGE LINE	THERMOPLASTIC (6", 90 MIL)	3000 LF
T33	YELLOW DOUBLE CENTER	THERMOPLASTIC (6", 90 MIL)	3000 LF
ME	YELLOW & YELLOW	POLYCARBONATE H-SHAPED	20 EA
	SIGN ERECTION, RELOCATE SIGN TYPE D		2 EA
	SIGN ERECTION, RELOCATE SIGN TYPE E		2 EA

PLAN SUBMITTED TO:

JOSHUA WHITE, P.E DIVISION BRIDGE PROJECT ENGINEER

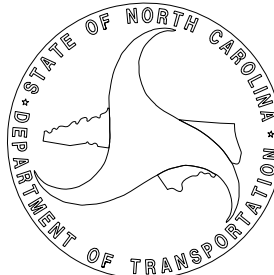

GENERAL NOTES

THE FOLLOWING GENERAL NOTES APPLY AT ALL TIMES FOR THE DURATION OF THE CONSTRUCTION PROJECT, EXCEPT WHEN OTHERWISE NOTED IN THE PLAN, OR DIRECTED BY THE ENGINEER.

A) INSTALL PAVEMENT MARKINGS AND PAVEMENT MARKERS ON THE FINAL SURFACE AS FOLLOWS:

ROAD NAME	MARKING	MARKER
NC 226	THERMOPLASTIC	POLYCARBONATE H-SHAPED

B) TIE PROPOSED PAVEMENT MARKING LINES TO EXISTING PAVEMENT MARKING LINES.

C) REMOVE/REPLACE ANY CONFLICTING/DAMAGED PAVEMENT MARKINGS AND MARKERS.

D) PASSING ZONES WILL BE DETERMINED IN THE FIELD AND MUST BE APPROVED BY THE ENGINEER.

E) REMOVE ALL RESIDUE AND SURFACE LAITANCE BY ACCEPTABLE METHODS ON CONCRETE BRIDGE DECKS PRIOR TO PLACING THERMOPLASTIC PAVEMENT MARKING MATERIAL.

F) ALL STATION ARE CONSIDERED +/- UNLESS OTHERWISE SHOWN ON THE PLANS.

PLAN PREPARED BY: Wetherill Engineering, Inc.

LAWRENCE H. GREEN, P.E. PROJECT MANAGER
D. ALLEN HAYES, E.I. TRAFFIC DESIGN ENGINEER




TRANSPORTATION PLANNING/DESIGN - BRIDGE/STRUCTURE DESIGN
CIVIL/SITE DESIGN - GIS/GPS - CONSTRUCTION OBSERVATION



1223 Jones Franklin Rd.
Raleigh, N.C. 27606
License No. F-0377
Bus: 919 851 8077
Fax: 919 851 8107


TIP NO.	SHEET NO.
BP12-R002	PMP-01
APPROVED: <div>DocuSigned by: Lawrence H. Green 440870569501485</div>	
DATE: 11/20/2025	
SEAL 	
DOCUMENT NOT CONSIDERED FINAL UNLESS ALL SIGNATURES COMPLETED	

8/11/2025
P:\2017\17182.01_CLEVELAND_75\Traffic\ORD Traffic Design\2 Plan Design\Pavement Markings\BP12.R002_PMP_02.dgn
User:AHayes

NOTE: REMOVE AND RELOCATE ALL EXISTING SIGNS.

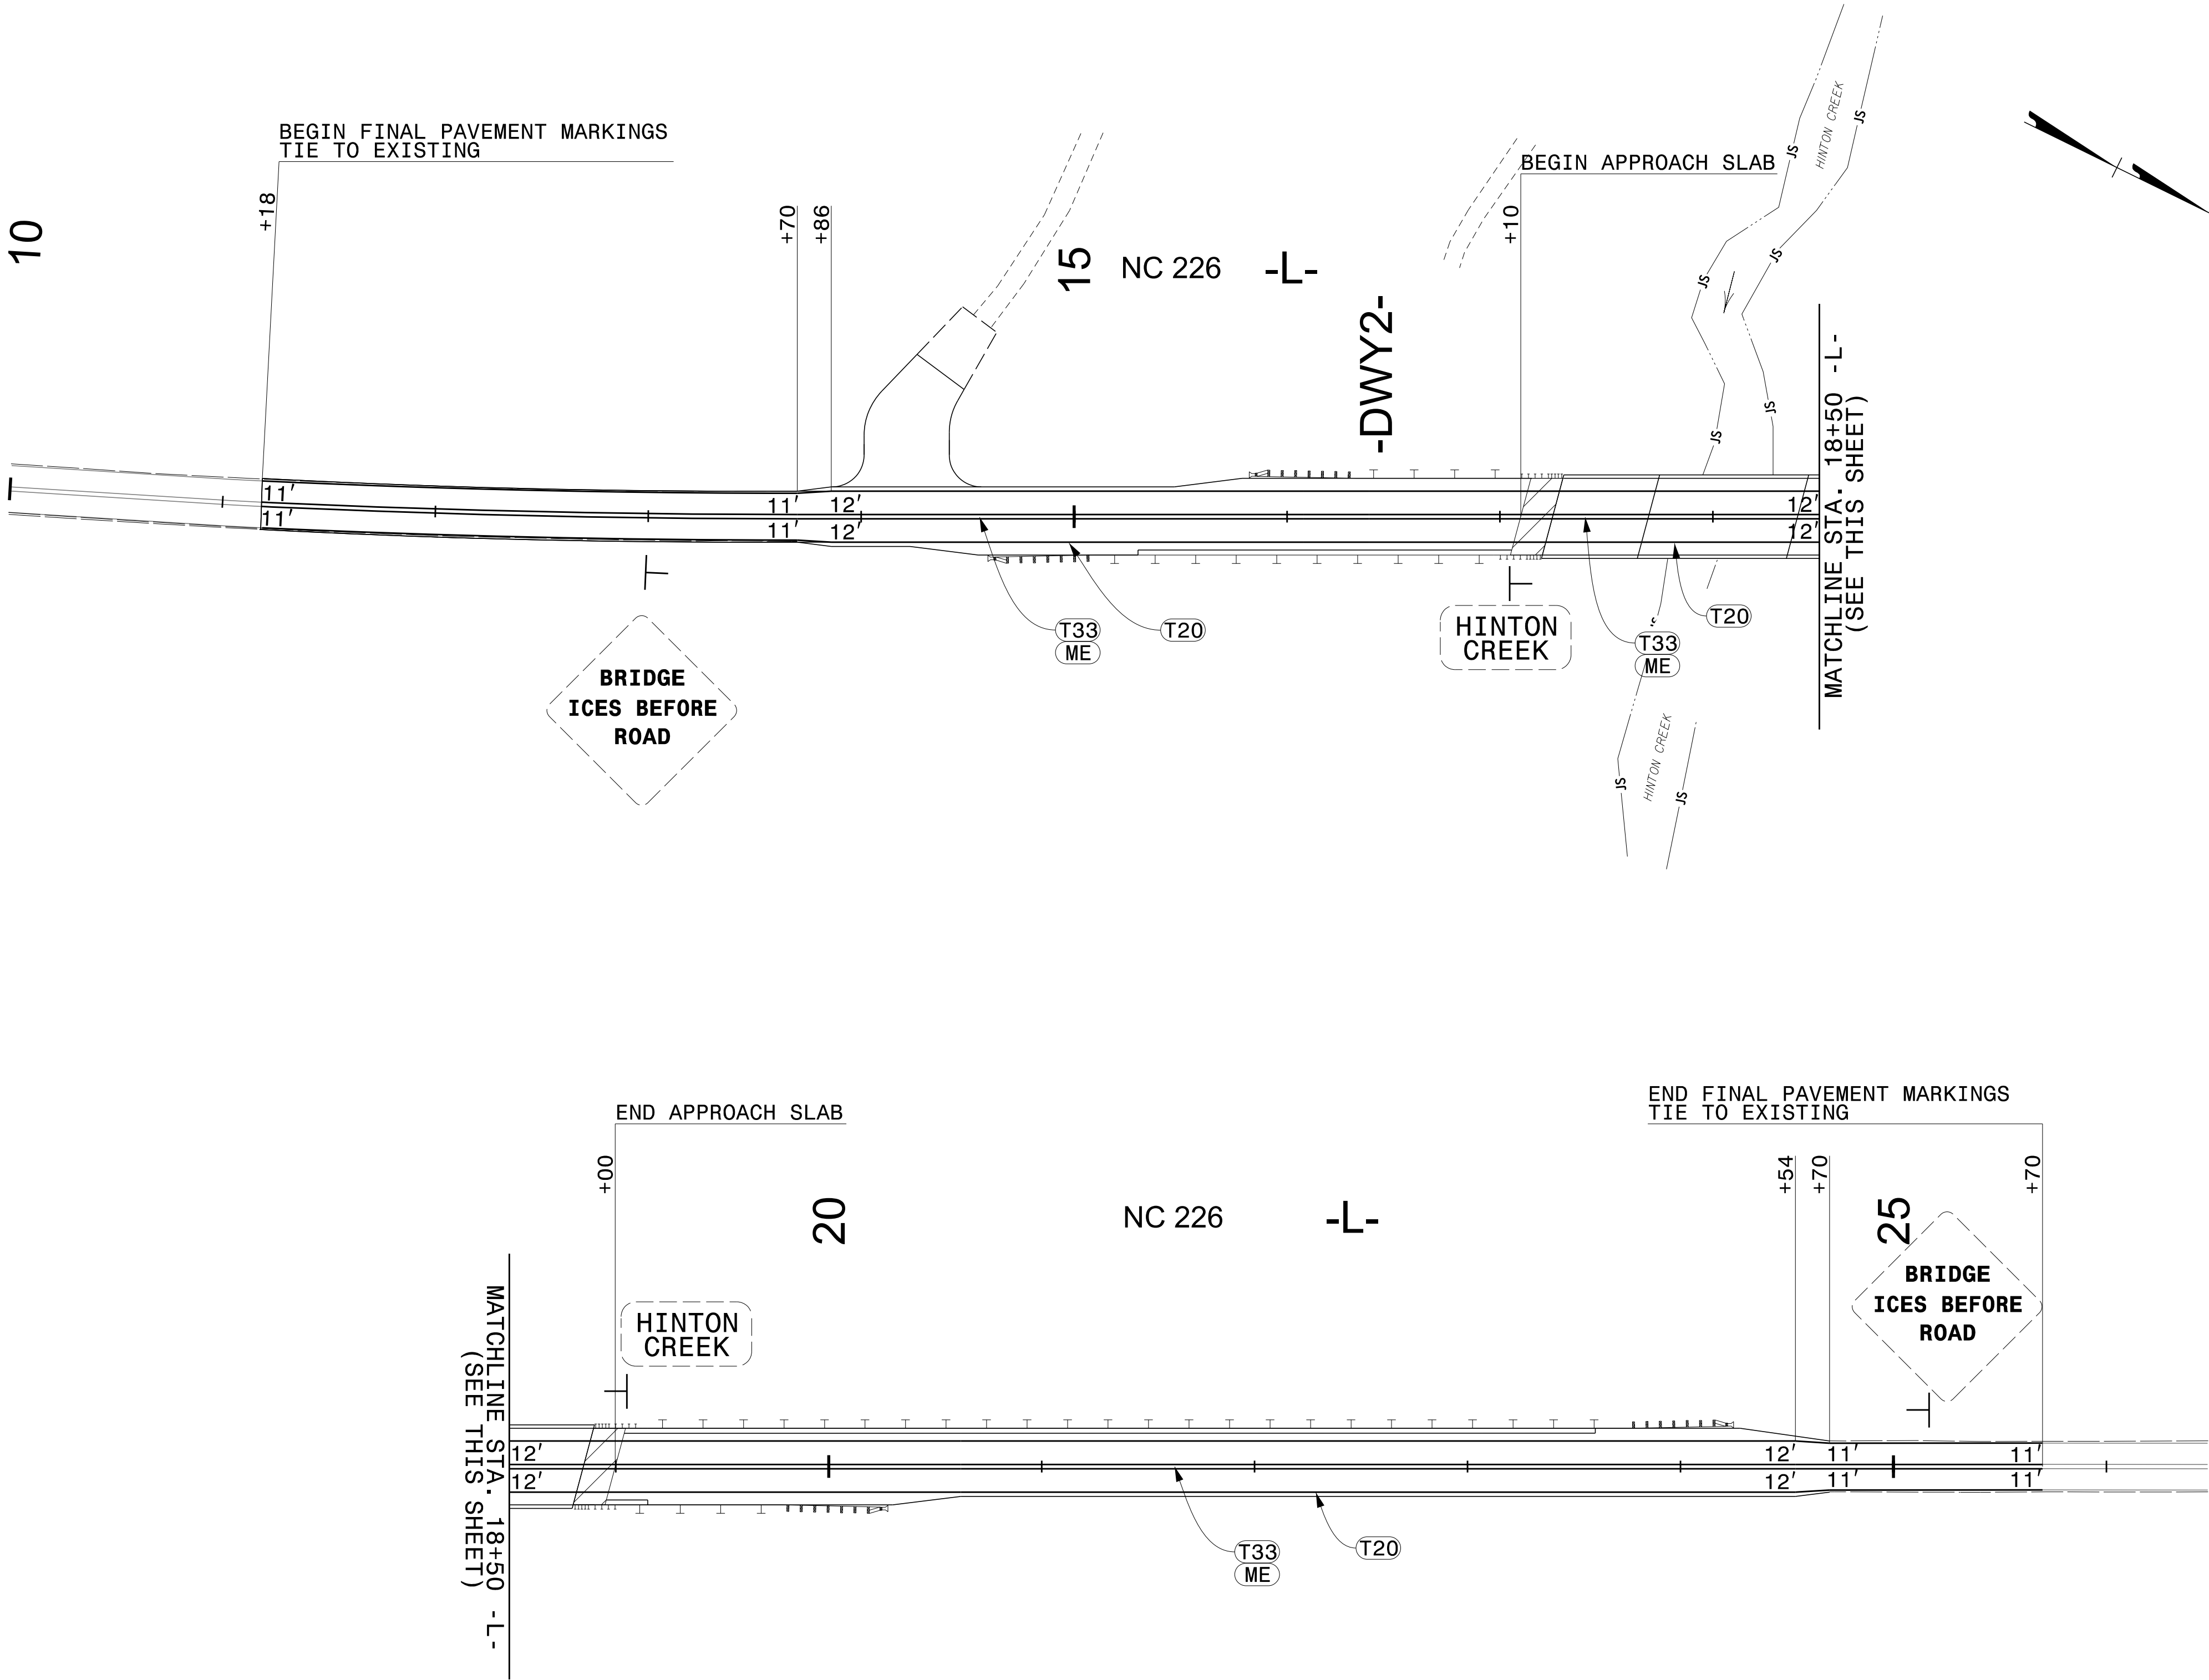

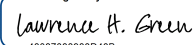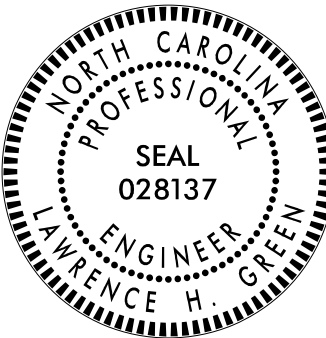TIP NO. BP12-R002	SHEET NO. PMP-02
APPROVED: 	
DATE: 10/20/2025	
SEAL 	
DOCUMENT NOT CONSIDERED FINAL UNLESS ALL SIGNATURES COMPLETED	

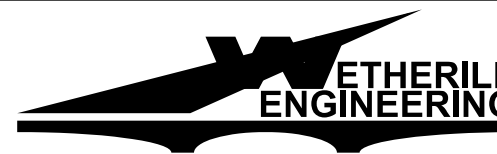

1223 Jones Franklin Rd.
Raleigh, N.C. 27606
License No. F-0377
Bus: 919 851 8077
Fax: 919 851 8107

TRANSPORTATION PLANNING/DESIGN - BRIDGE/STRUCTURE DESIGN
CIVIL/SITE DESIGN - GIS/GPS - CONSTRUCTION OBSERVATION

PAVEMENT MARKING DETAIL