

BP12-R002

X

PREPARED BY

WETHERILL  
ENGINEERING

WE Design your Tomorrow ...



1223 Jones Franklin Road  
Raleigh, NC 27606  
(919) 851-8077




NC License F-0377




# CROSS SECTION INDEX



|       |                |
|-------|----------------|
| -L-   | X-2 THRU X-16  |
| -DET- | X-17 THRU X-30 |
| -DWY- | X-31 THRU X-32 |


[illegible]

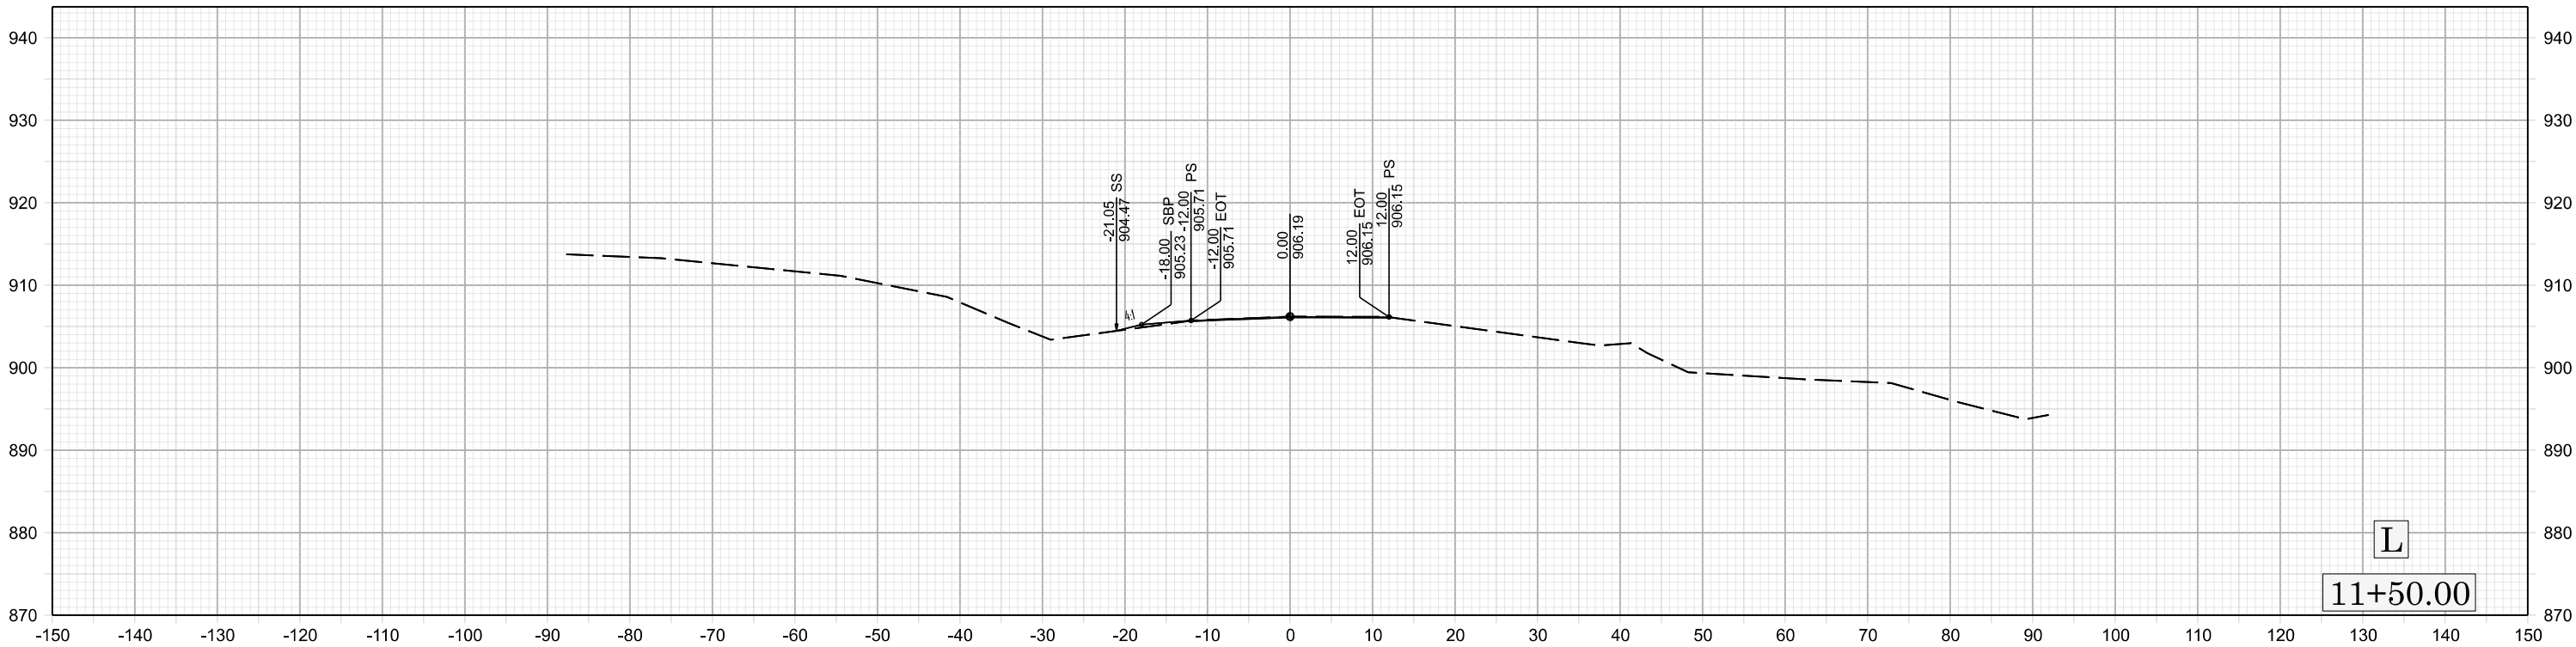
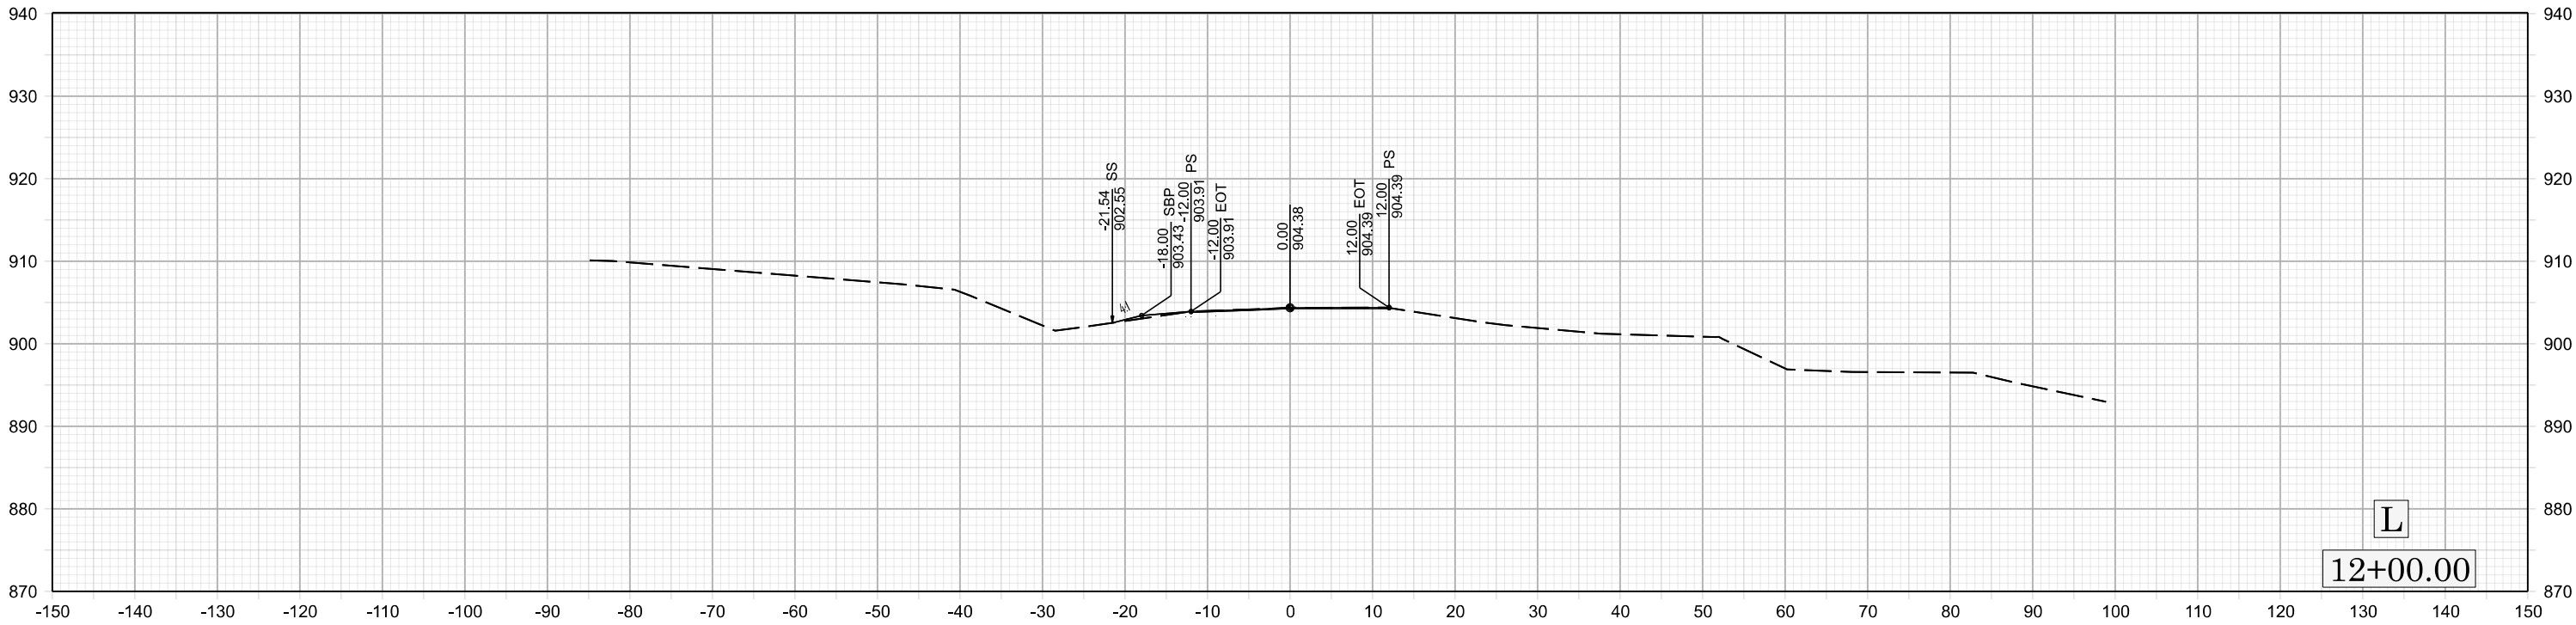


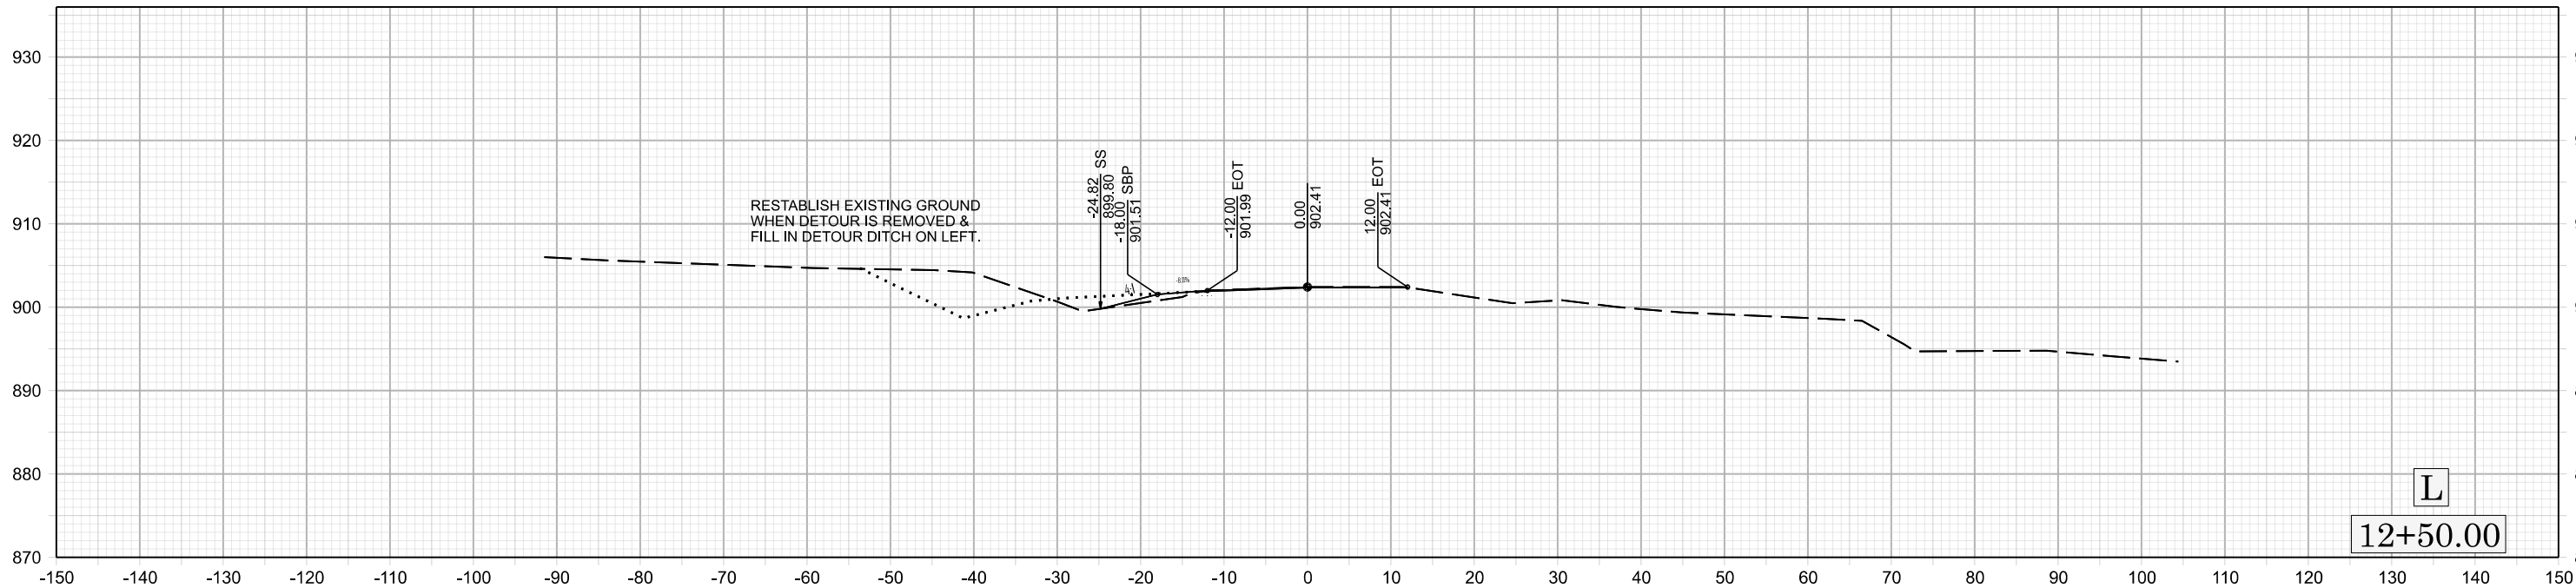
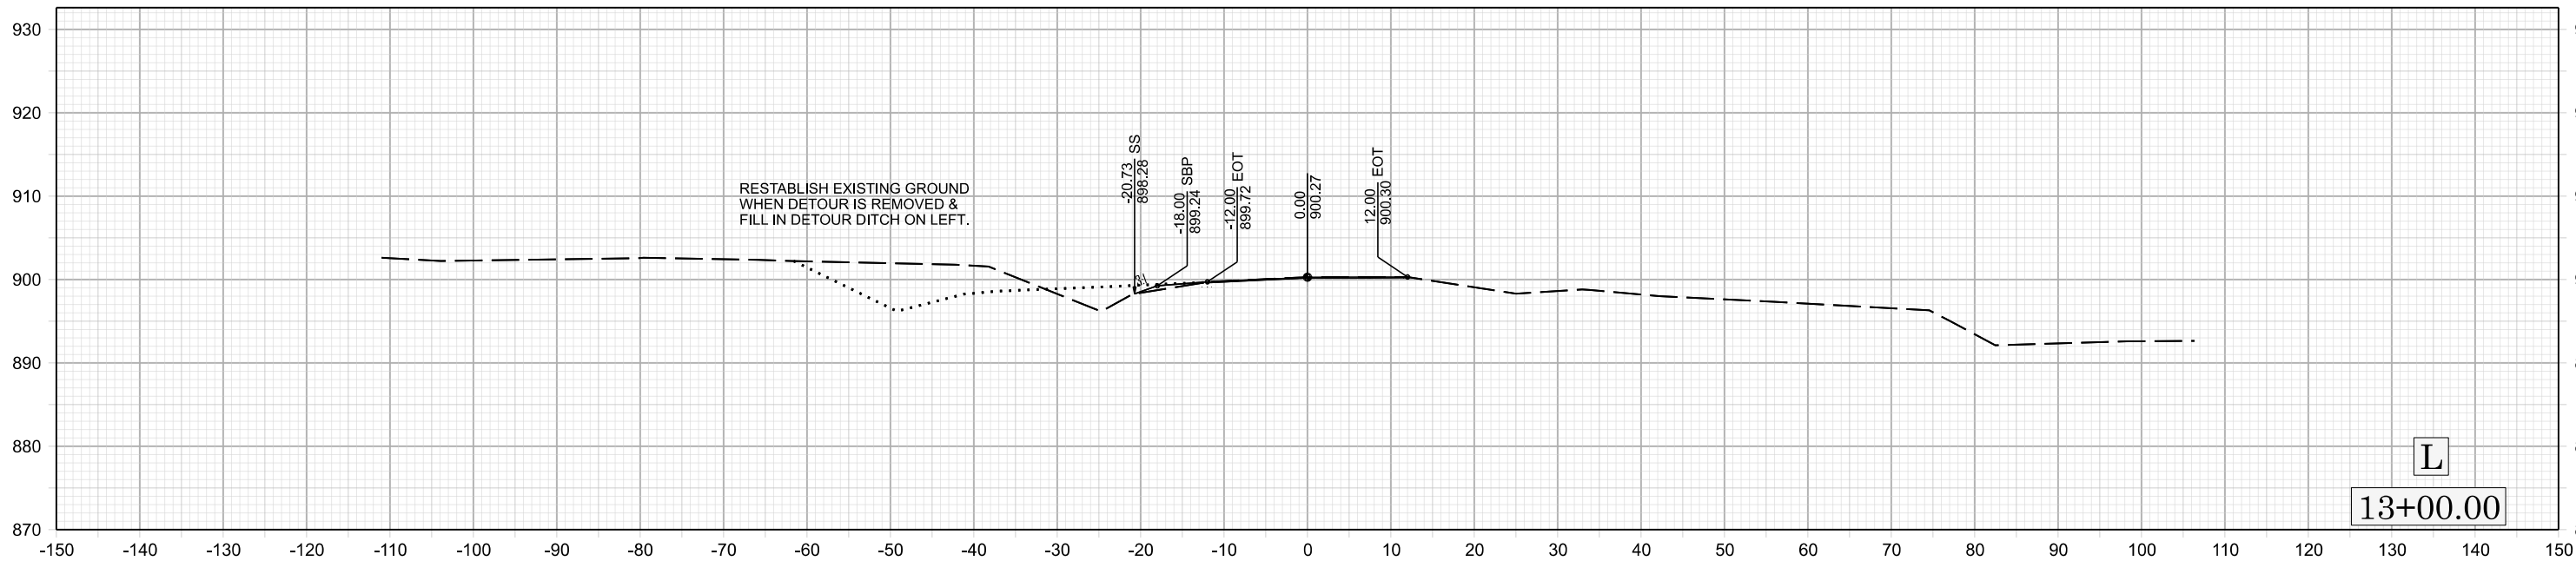
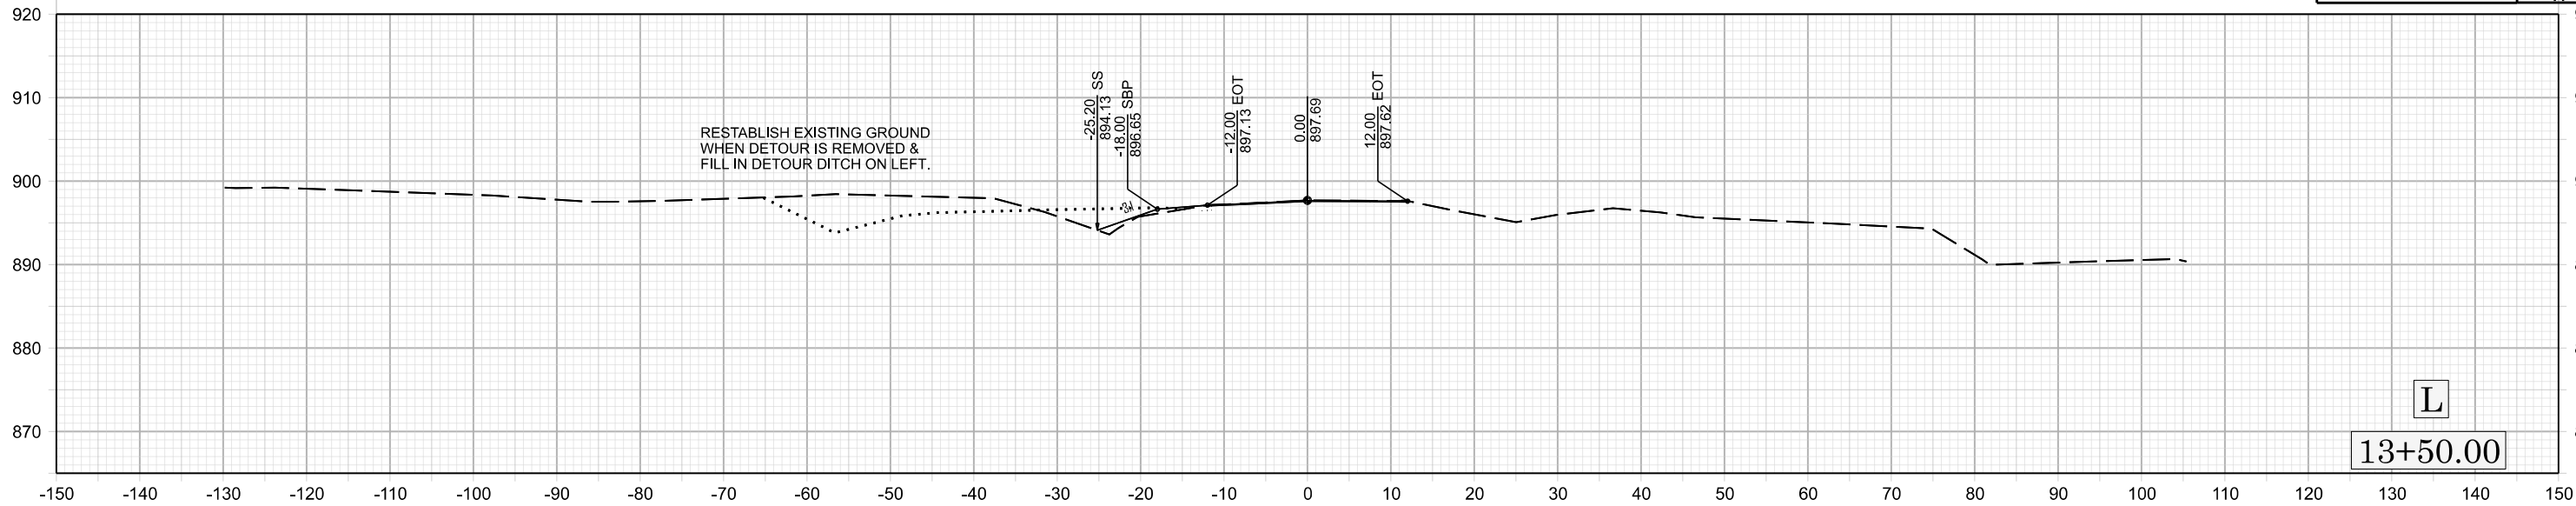


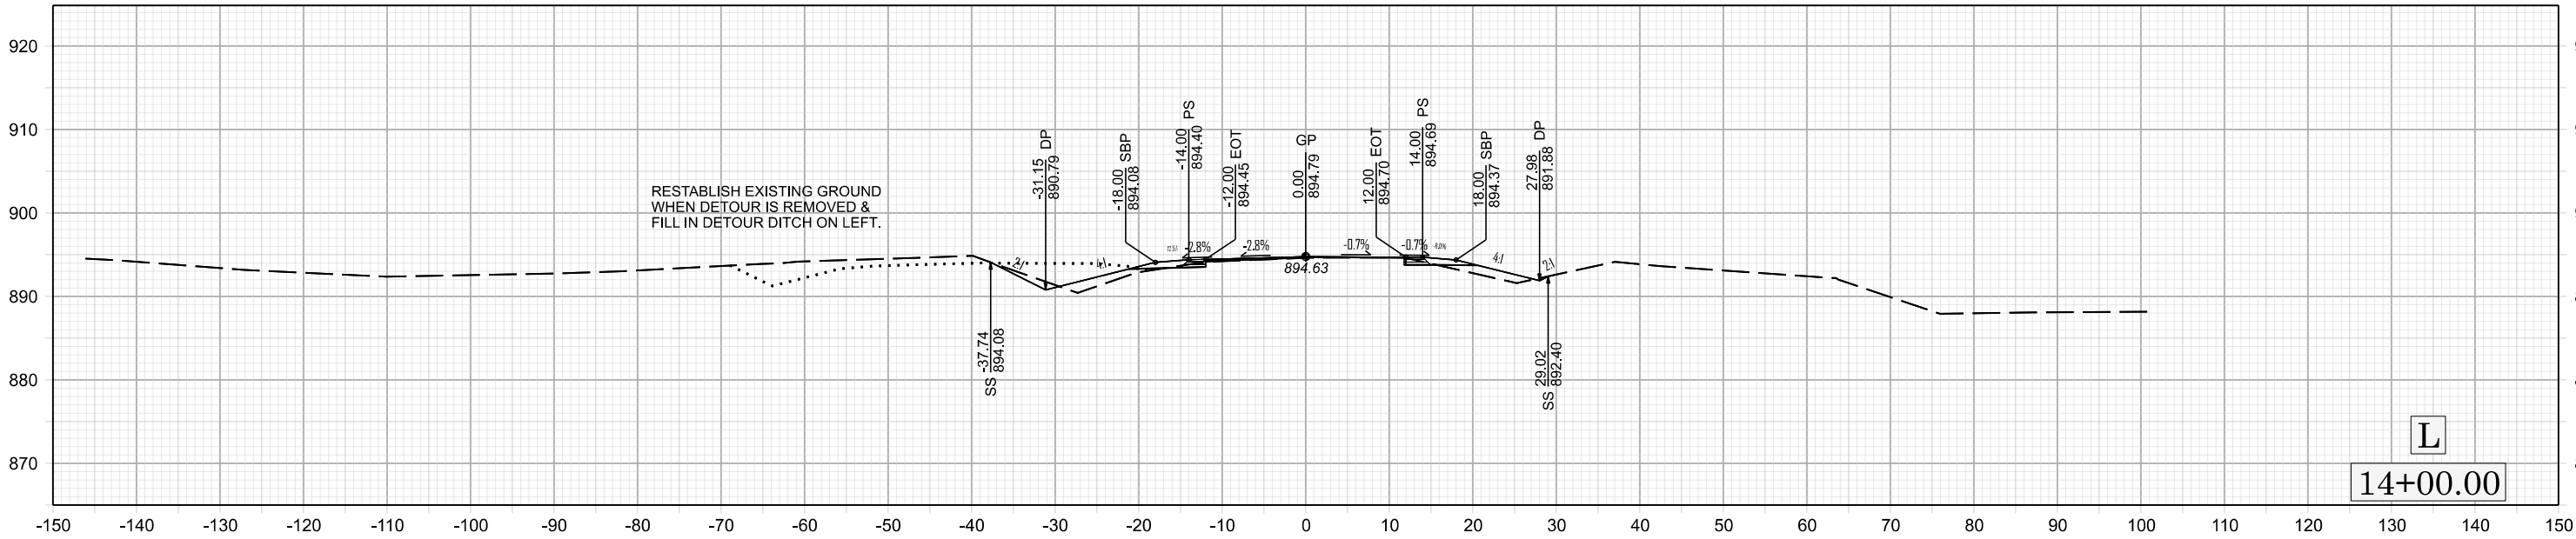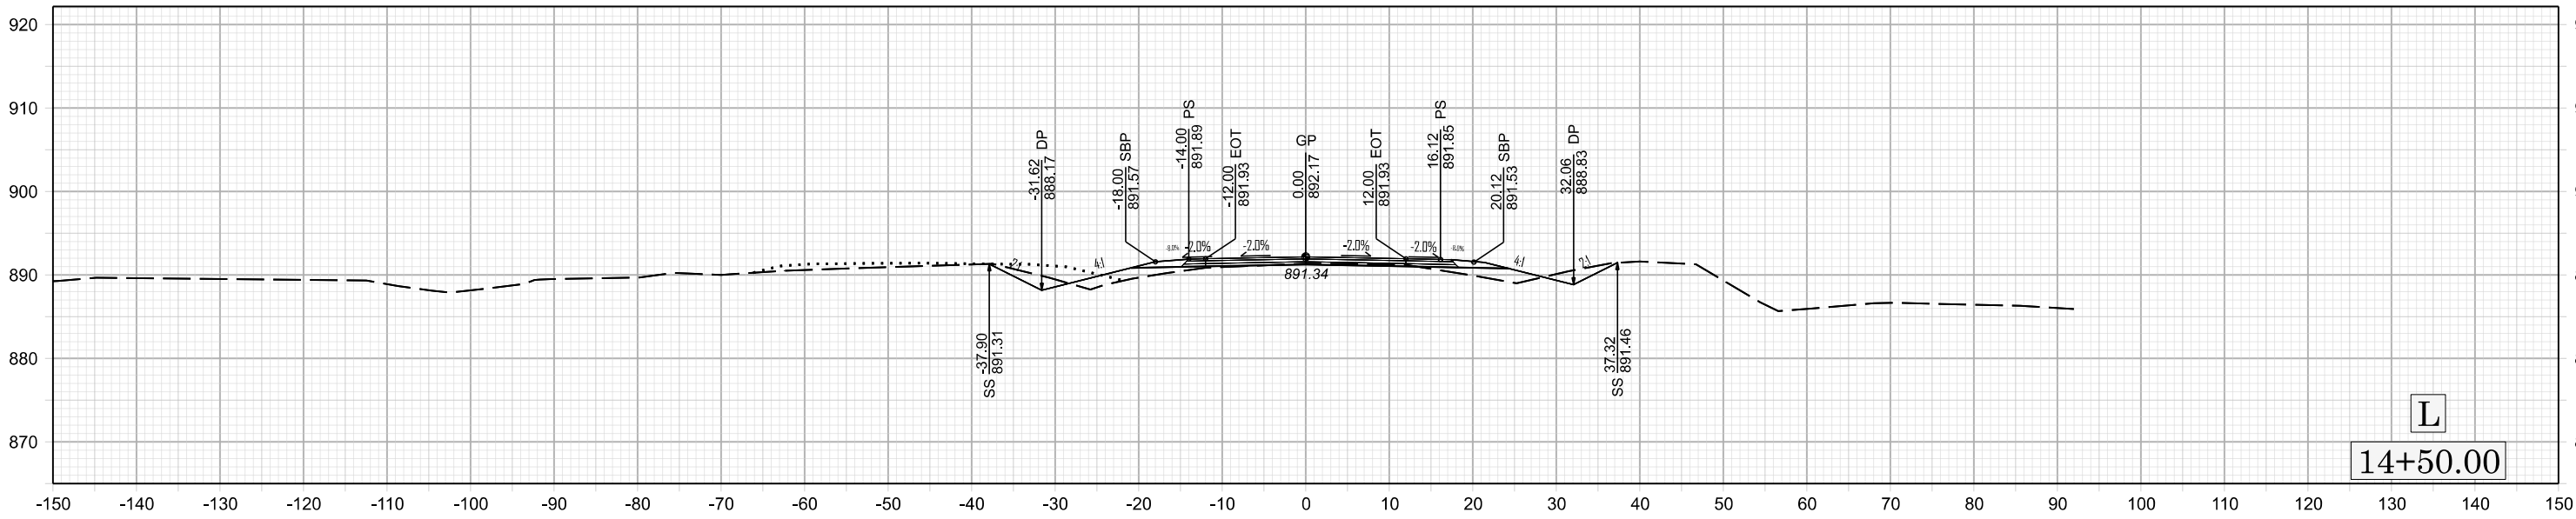
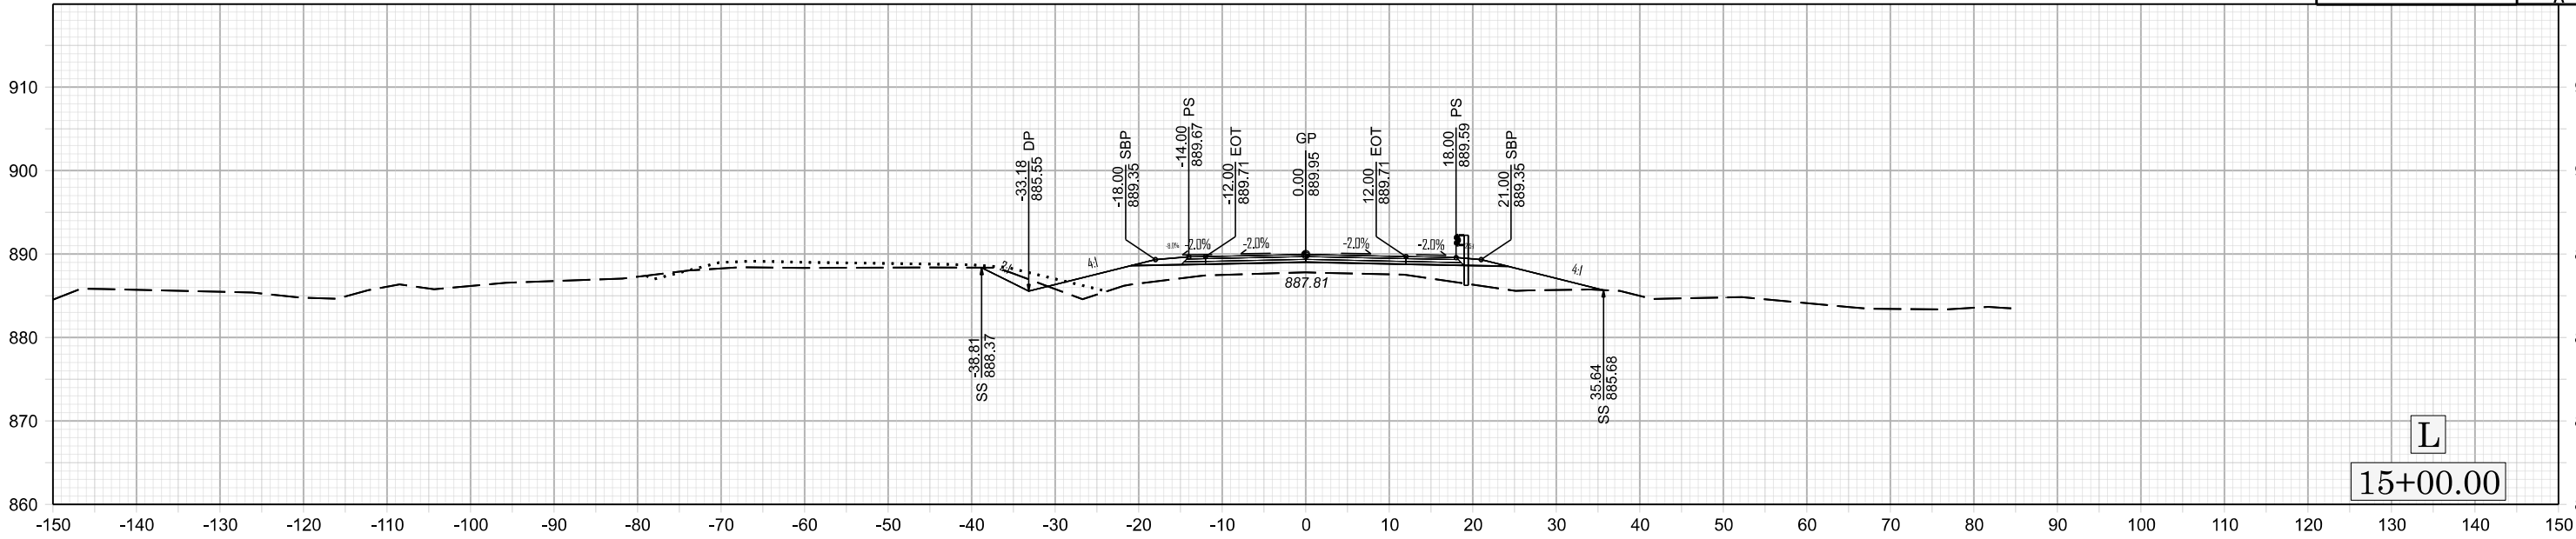


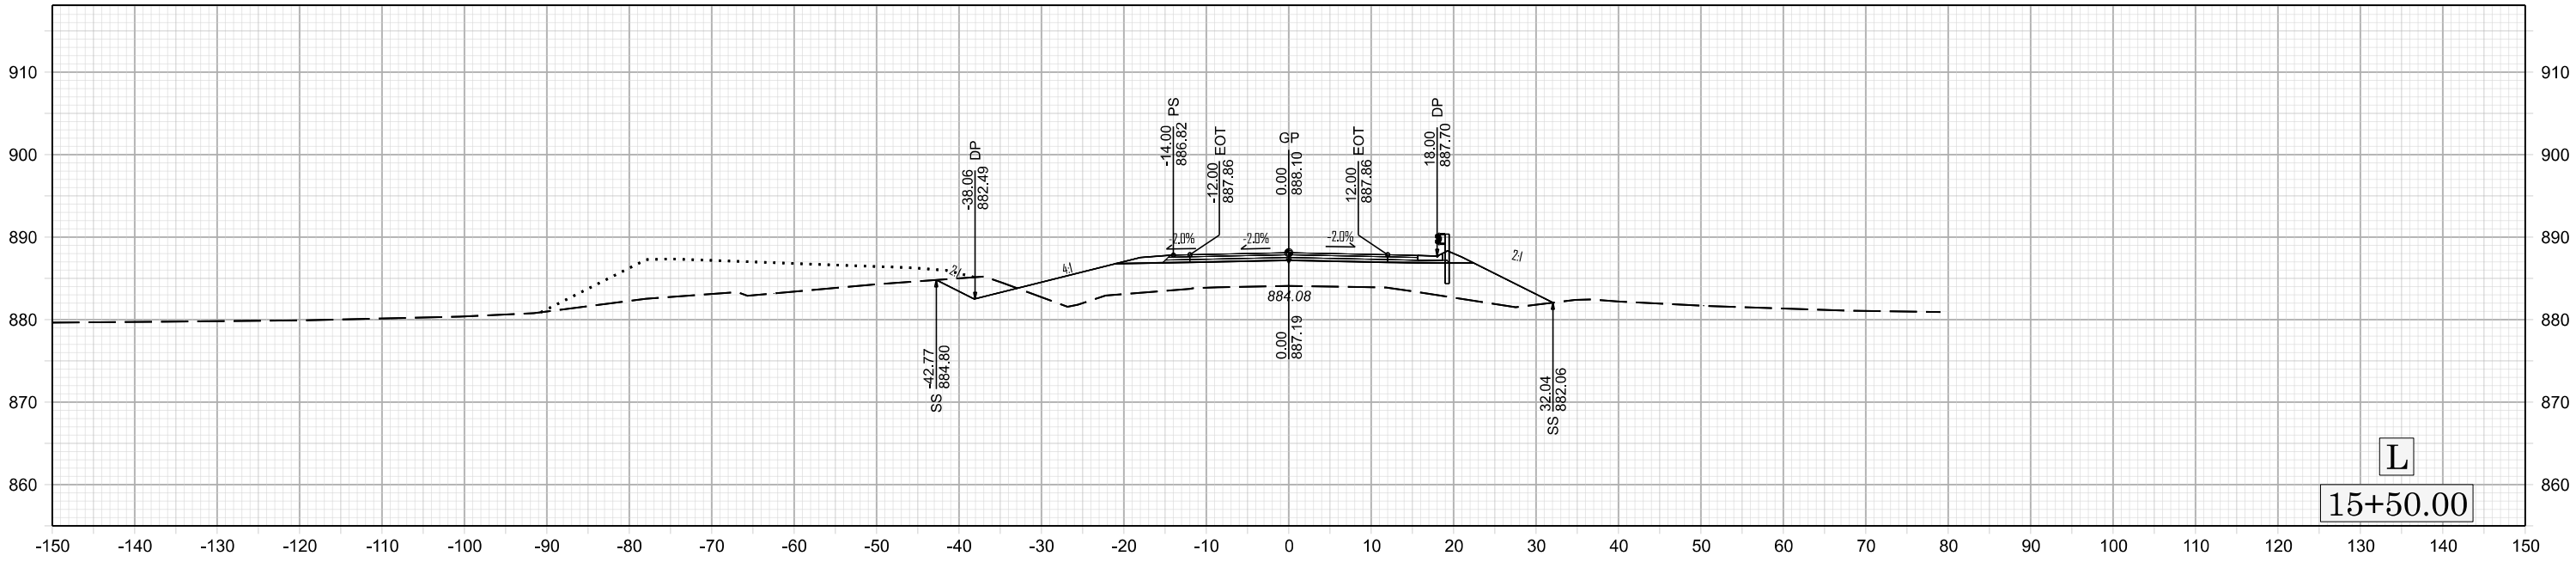
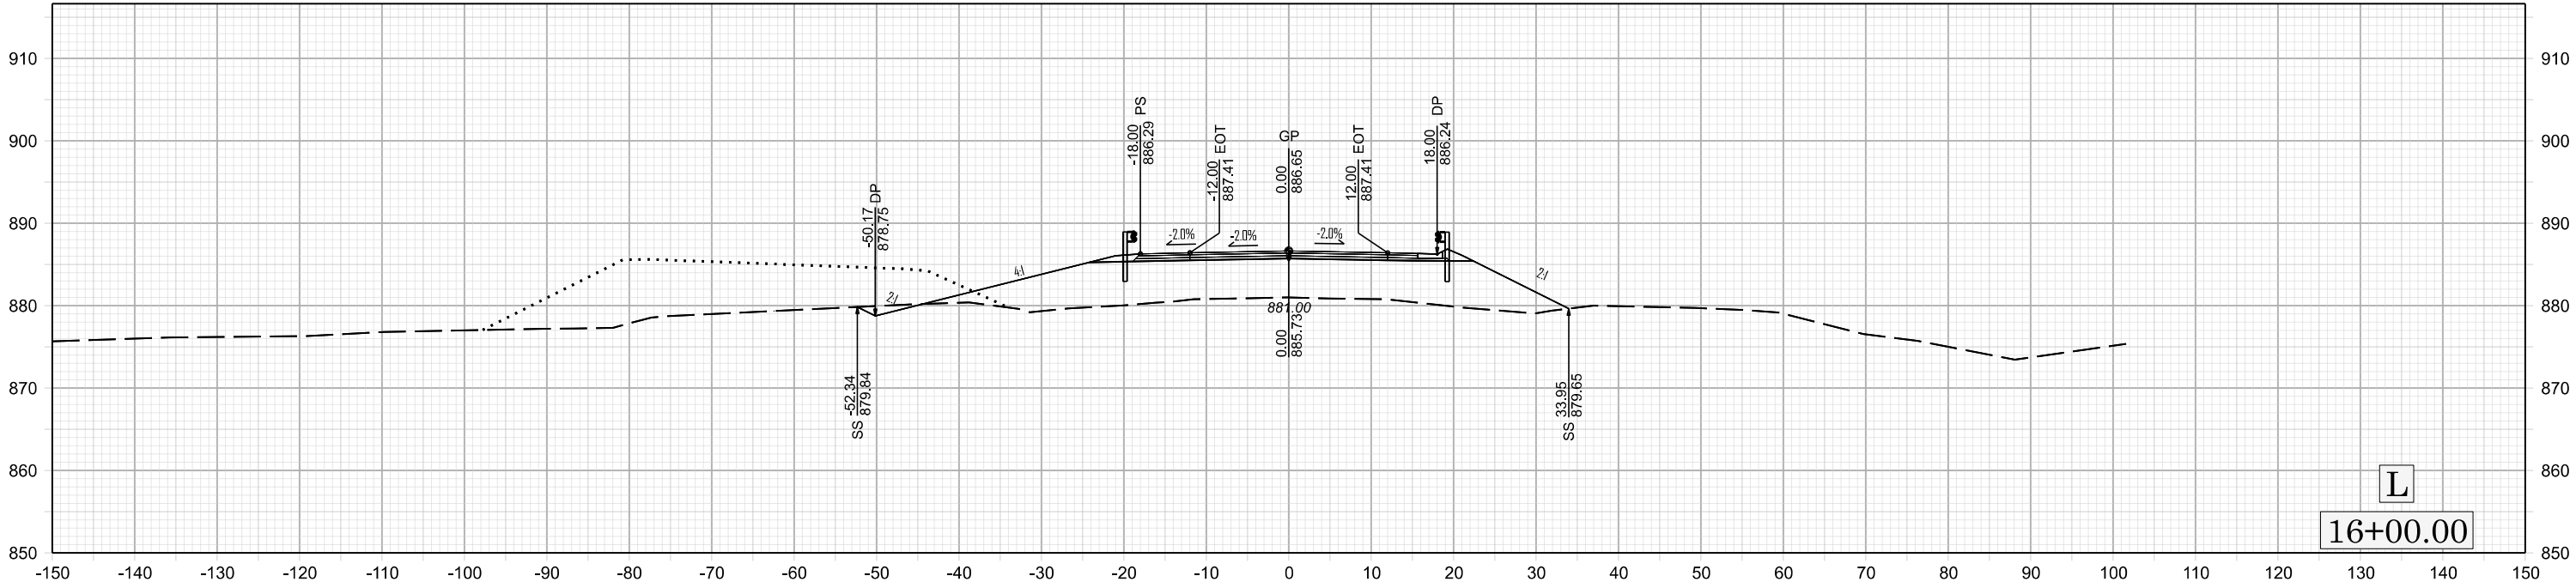


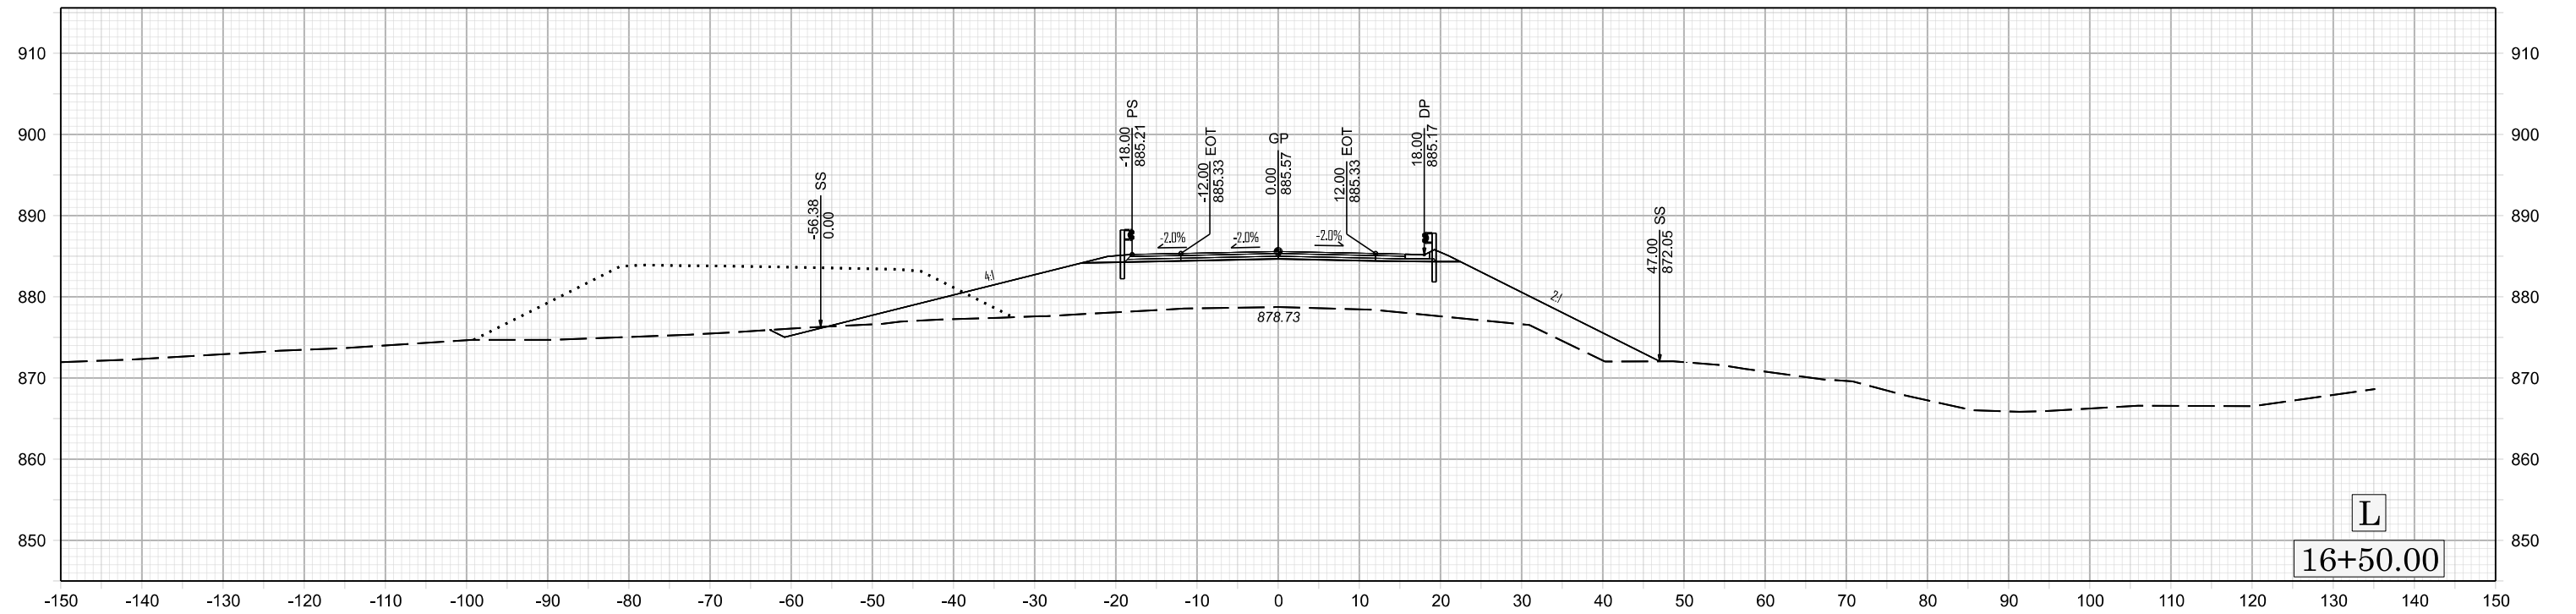


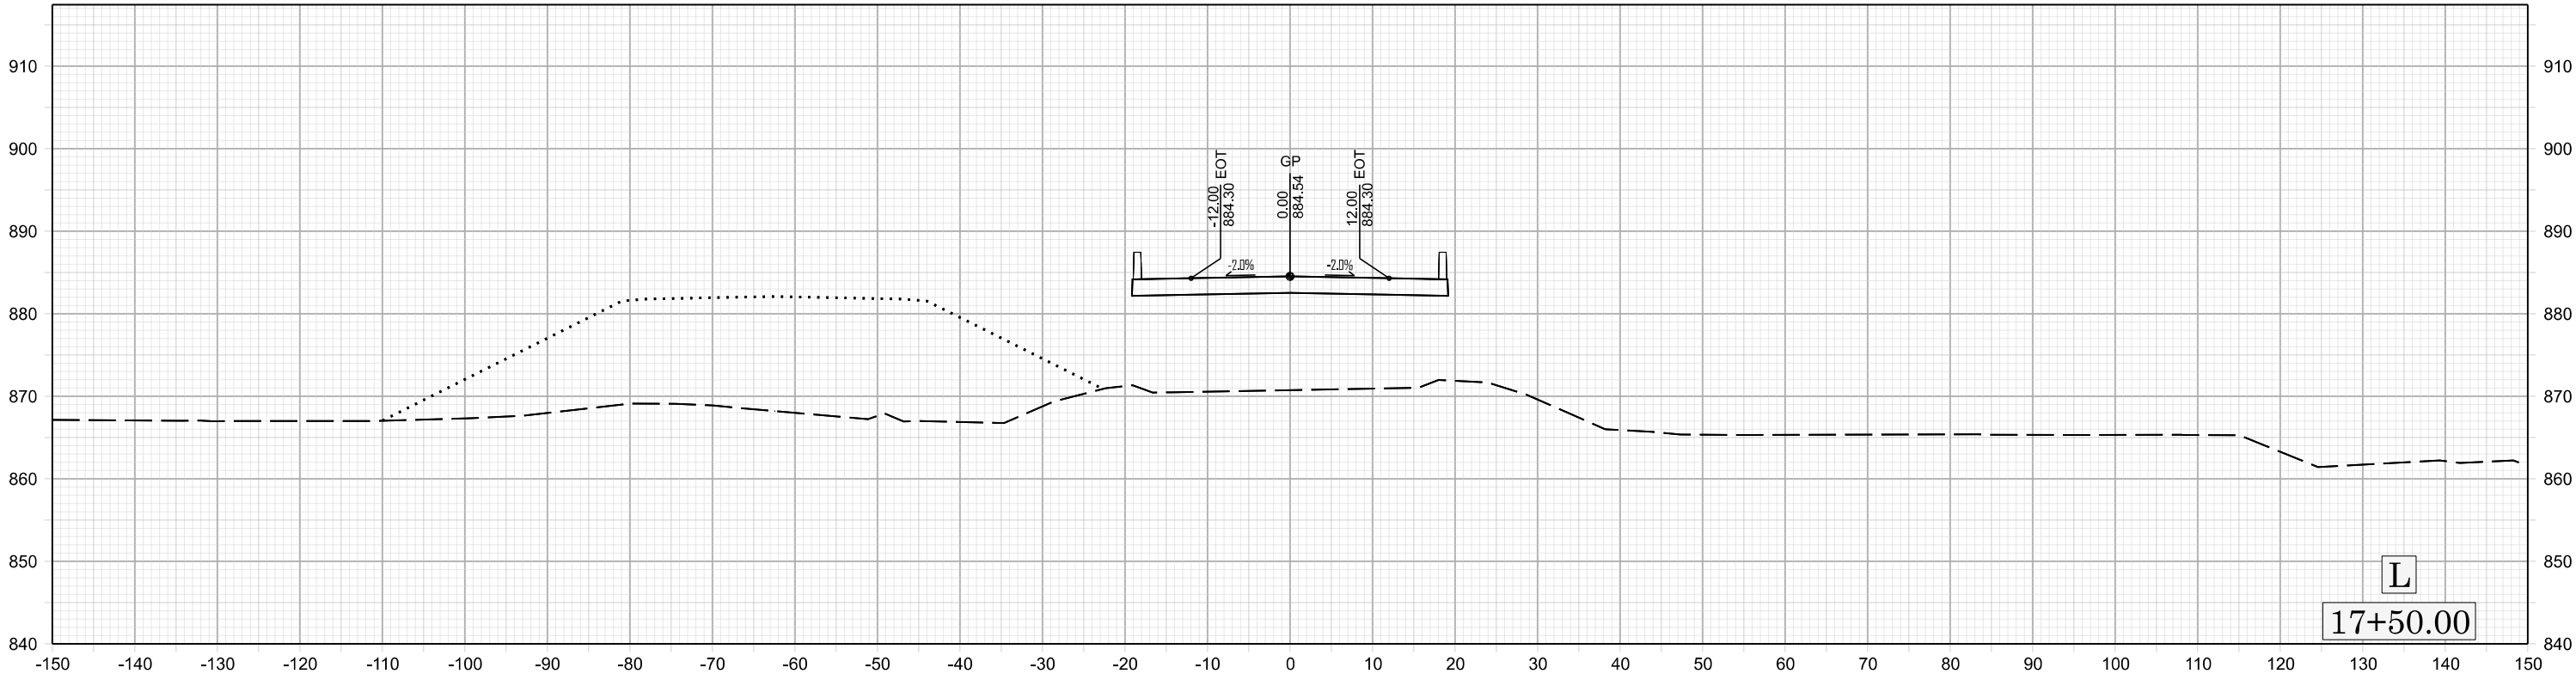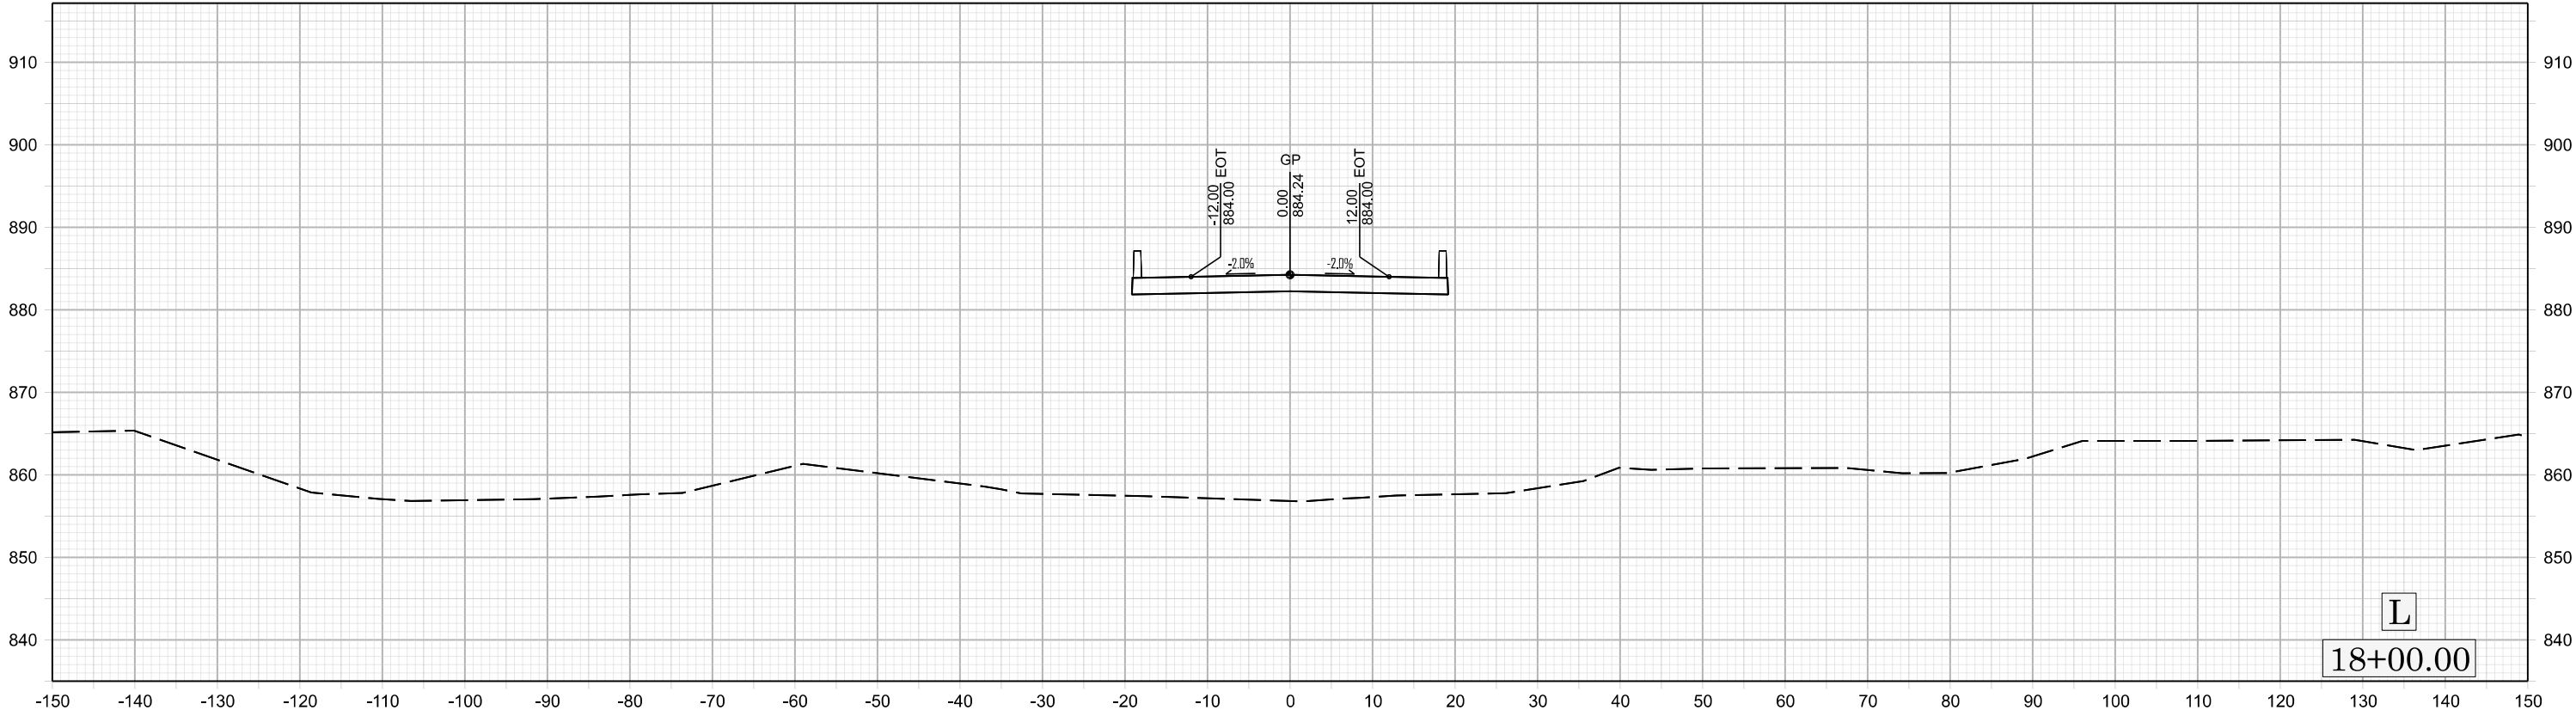


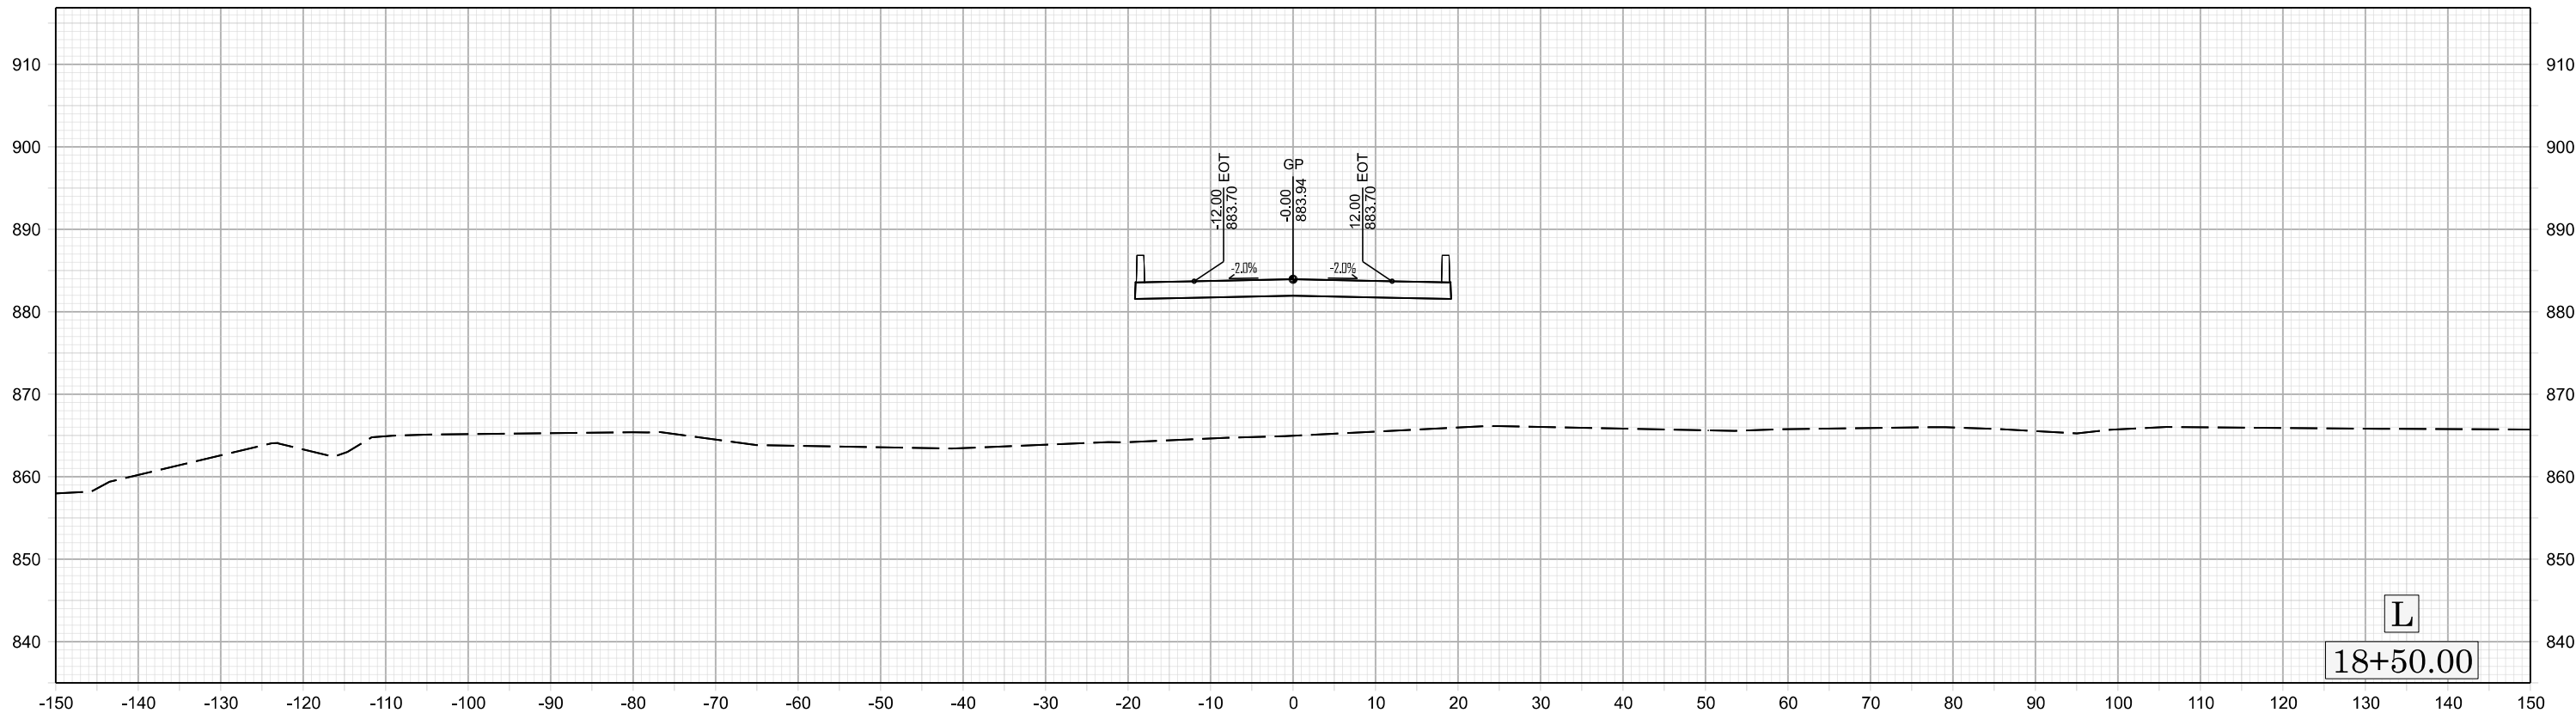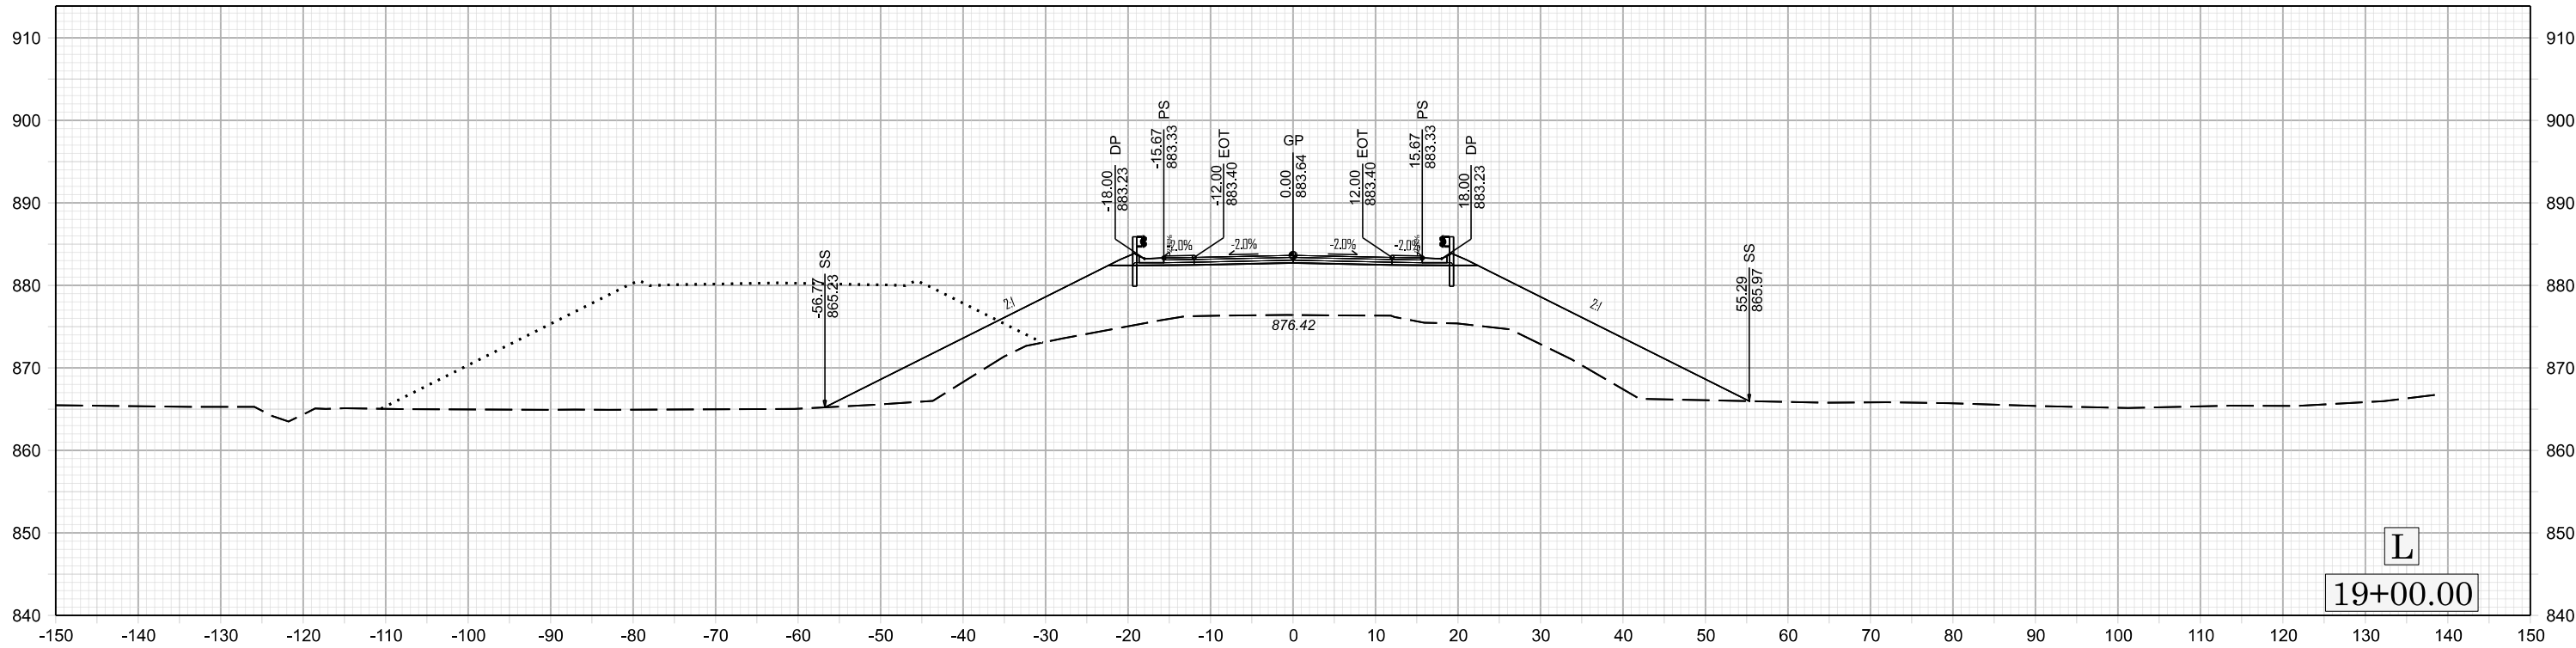
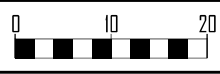


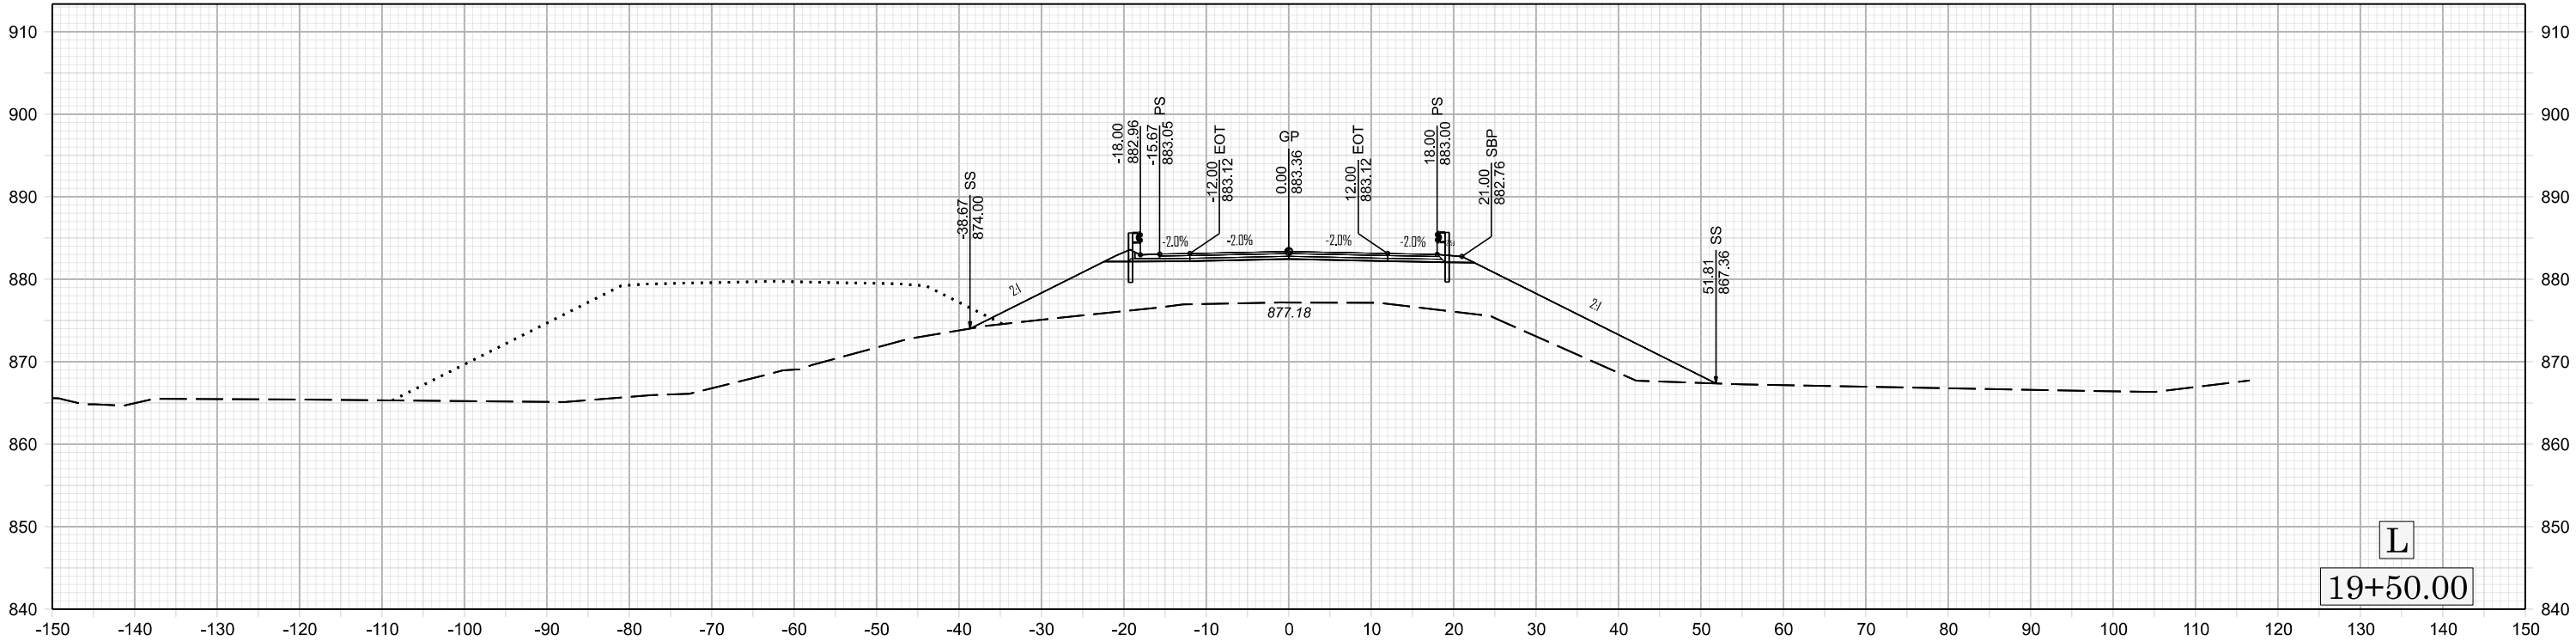
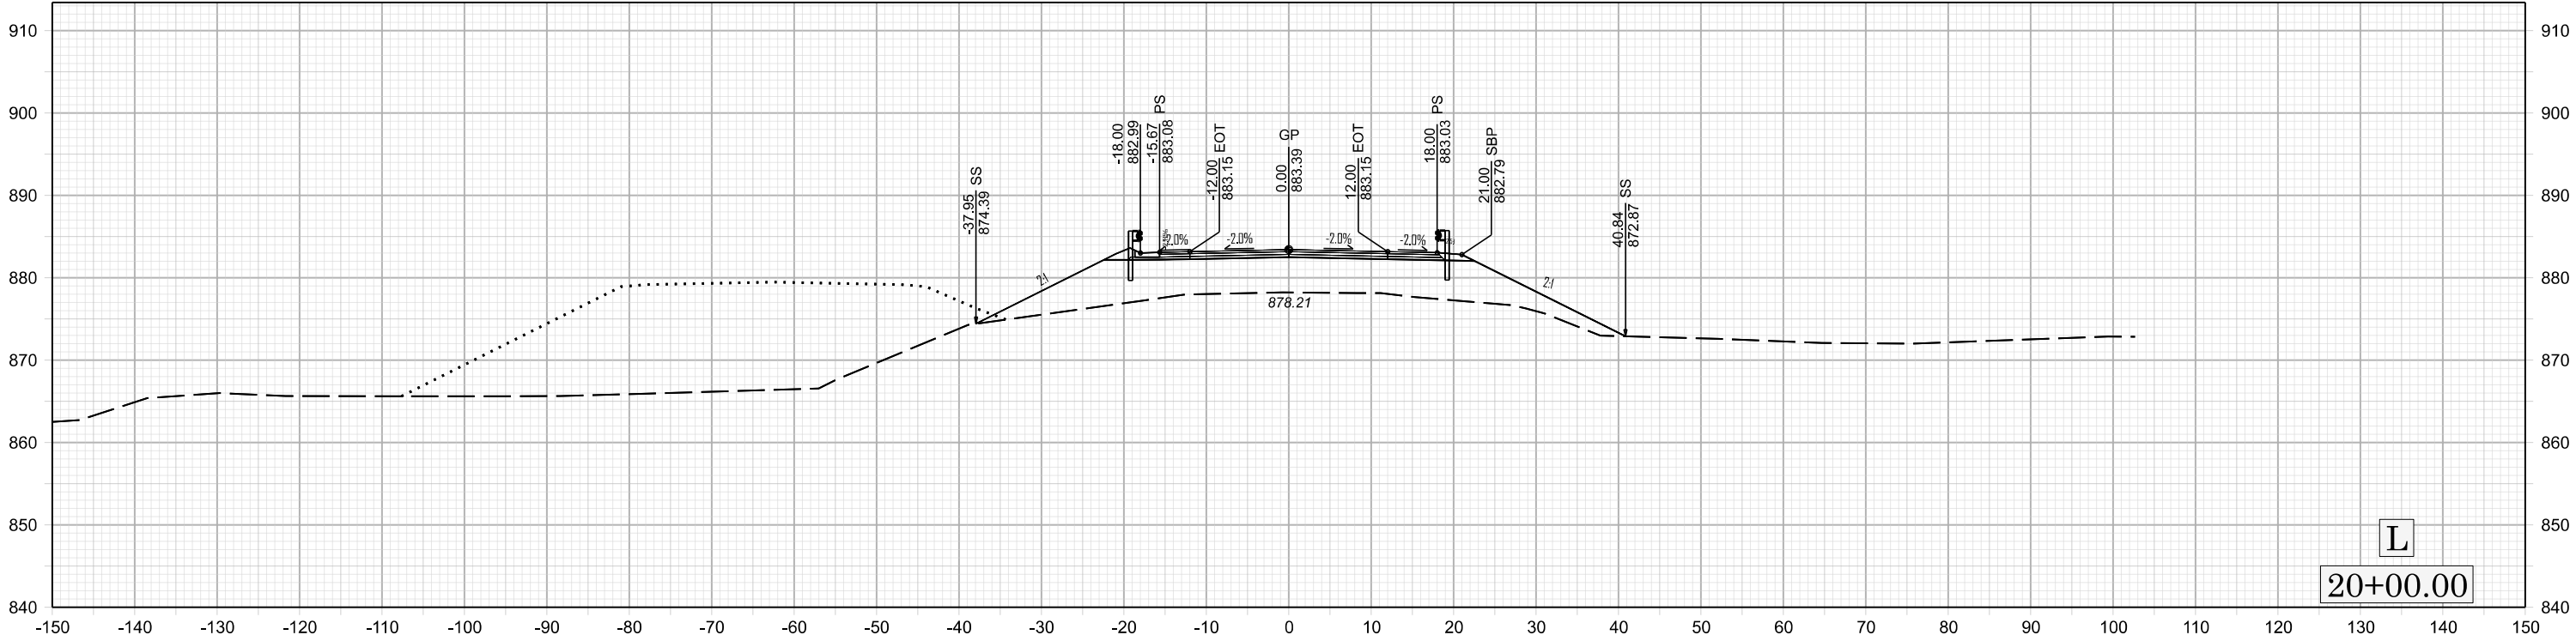


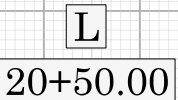
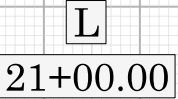



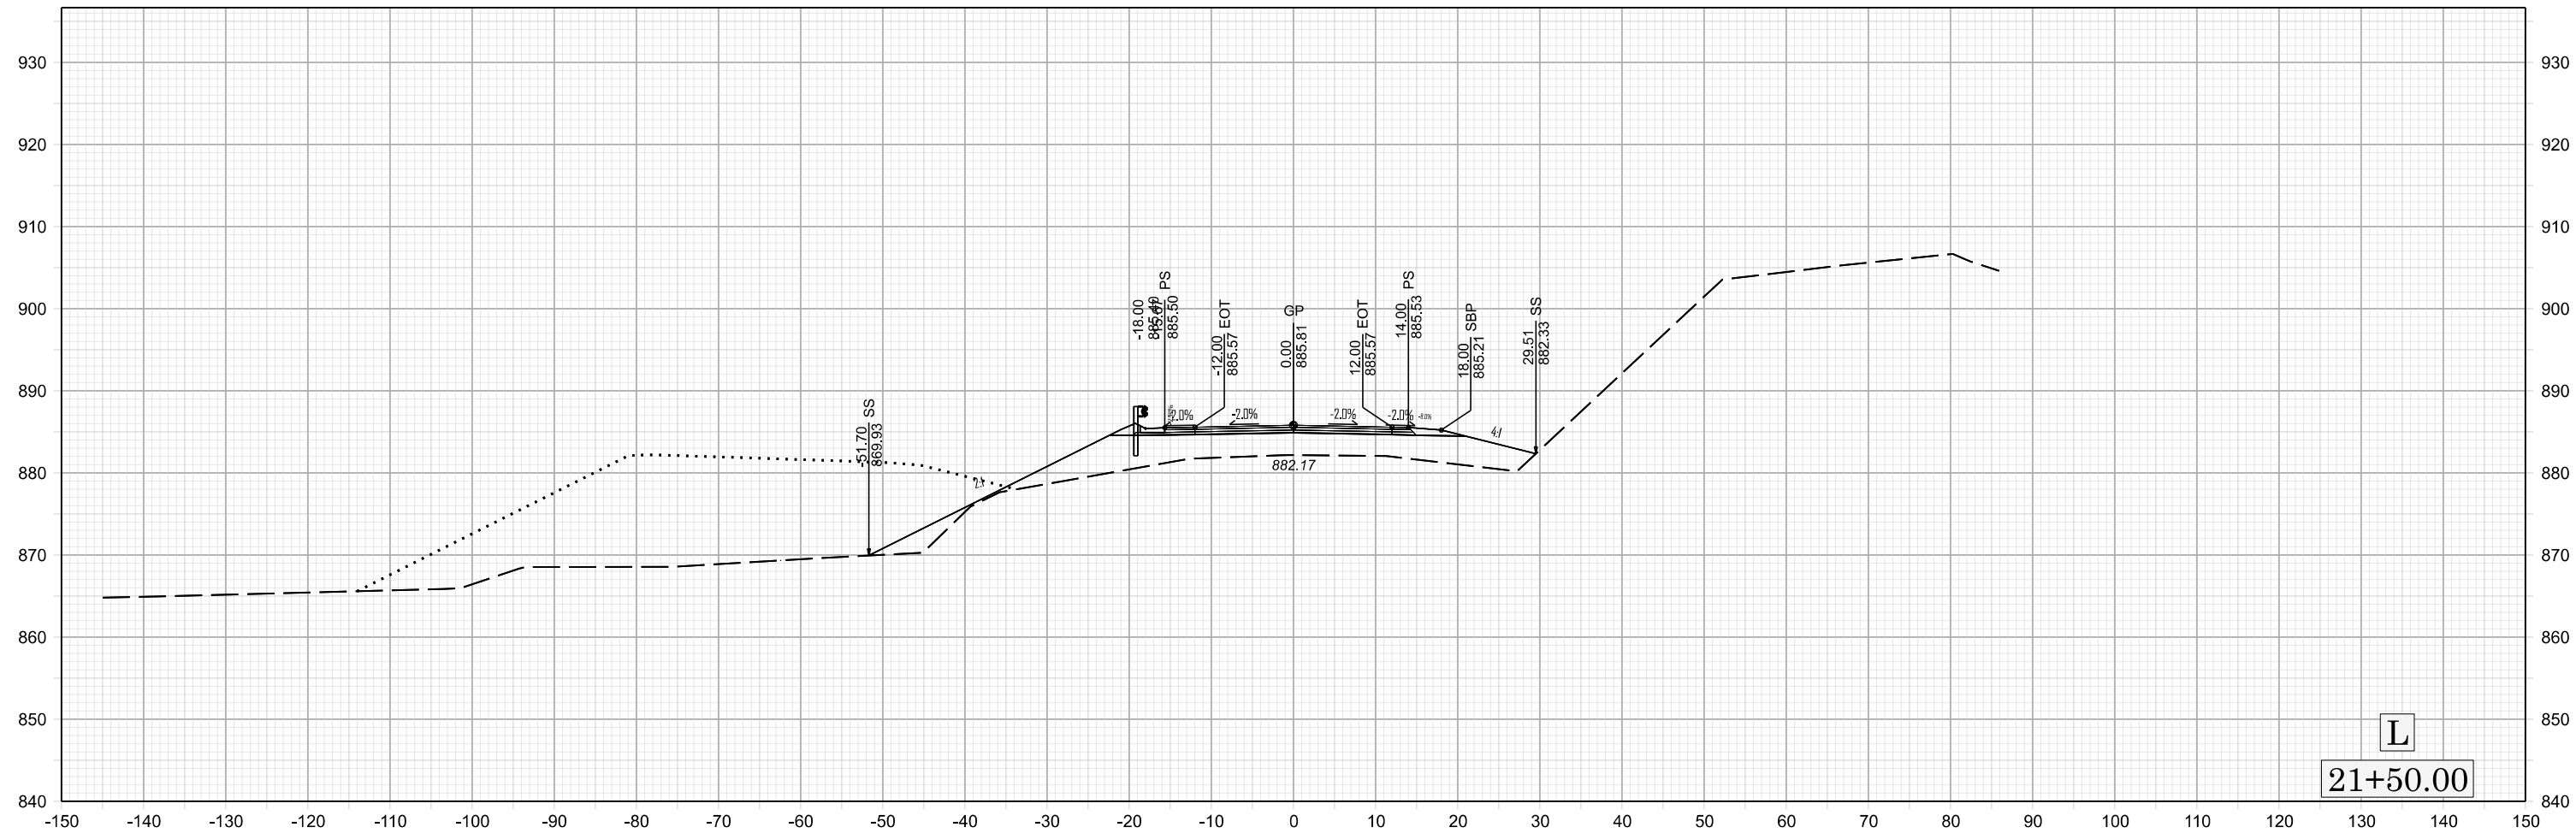


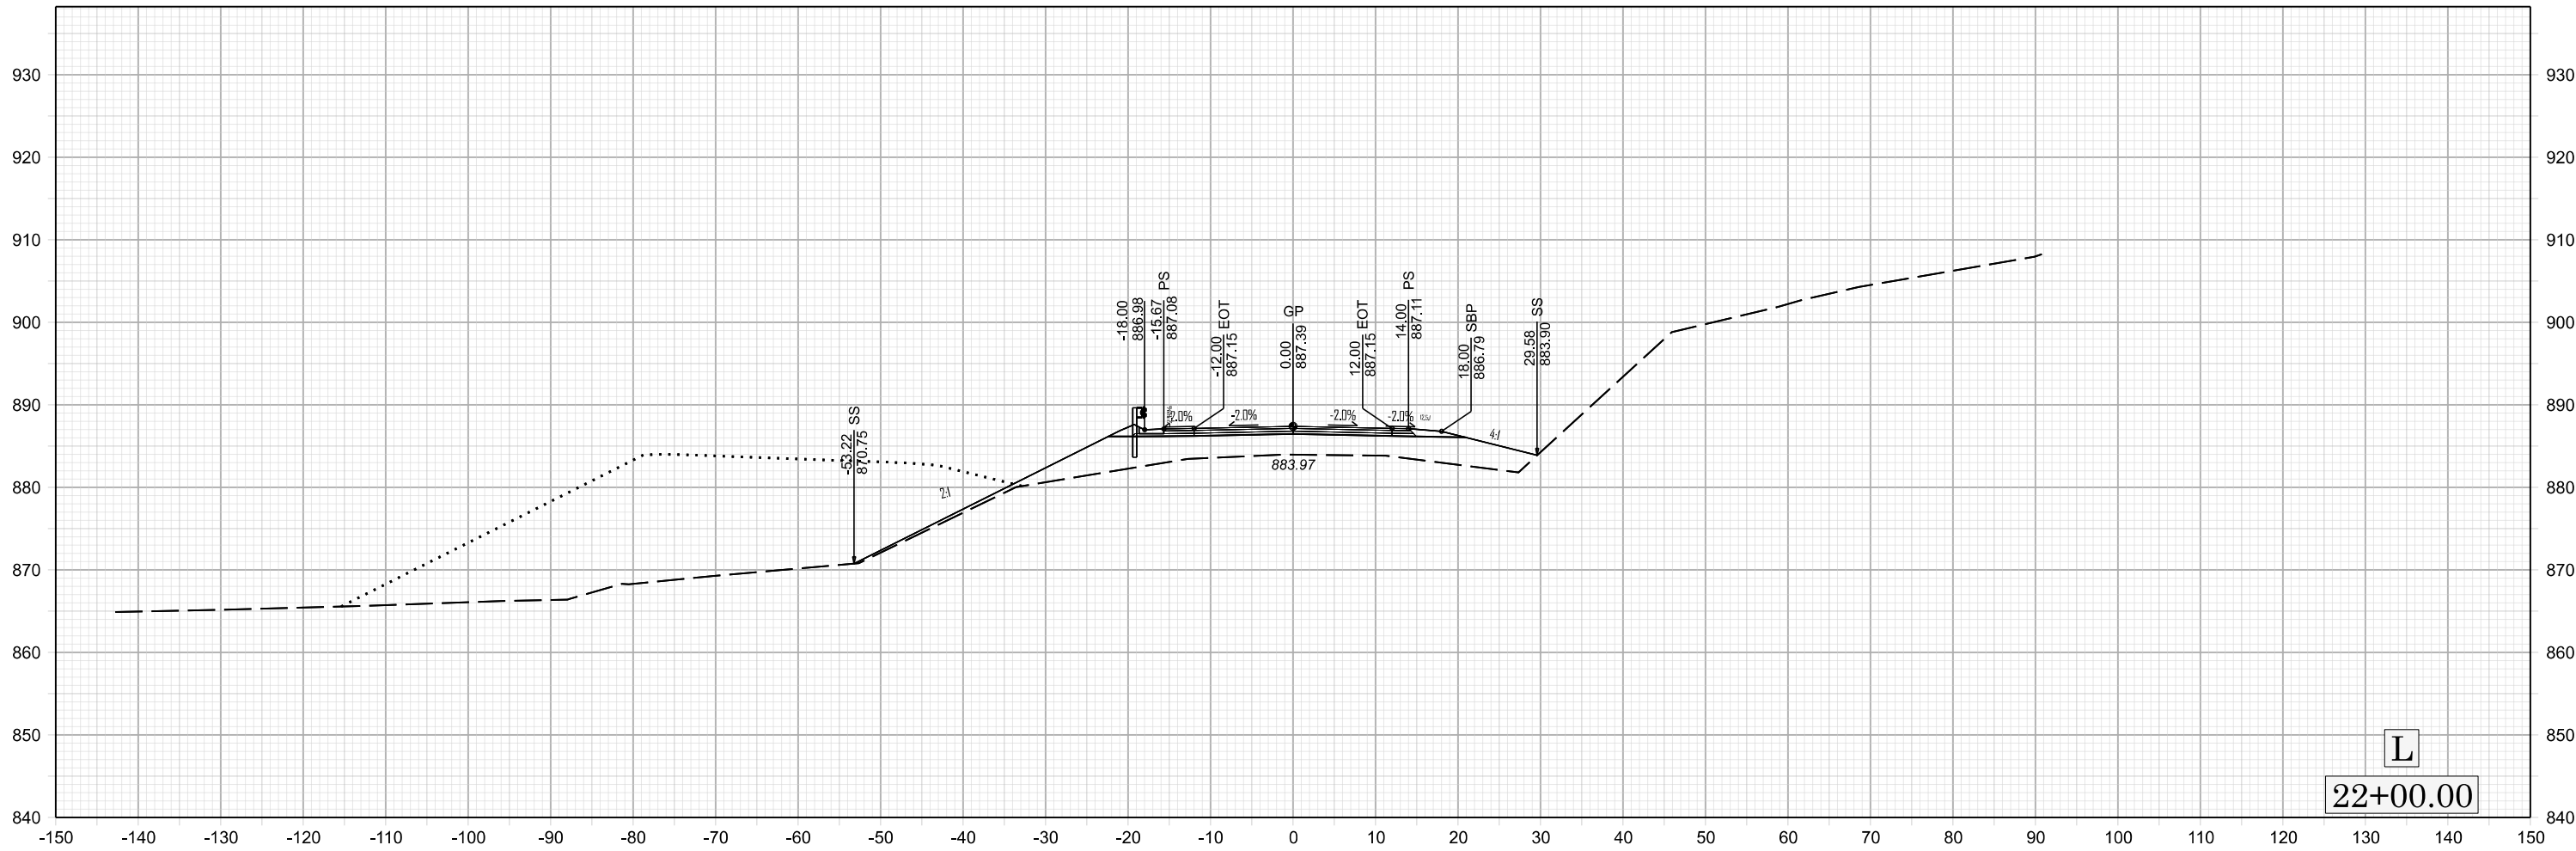



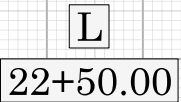
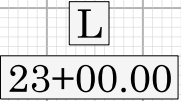




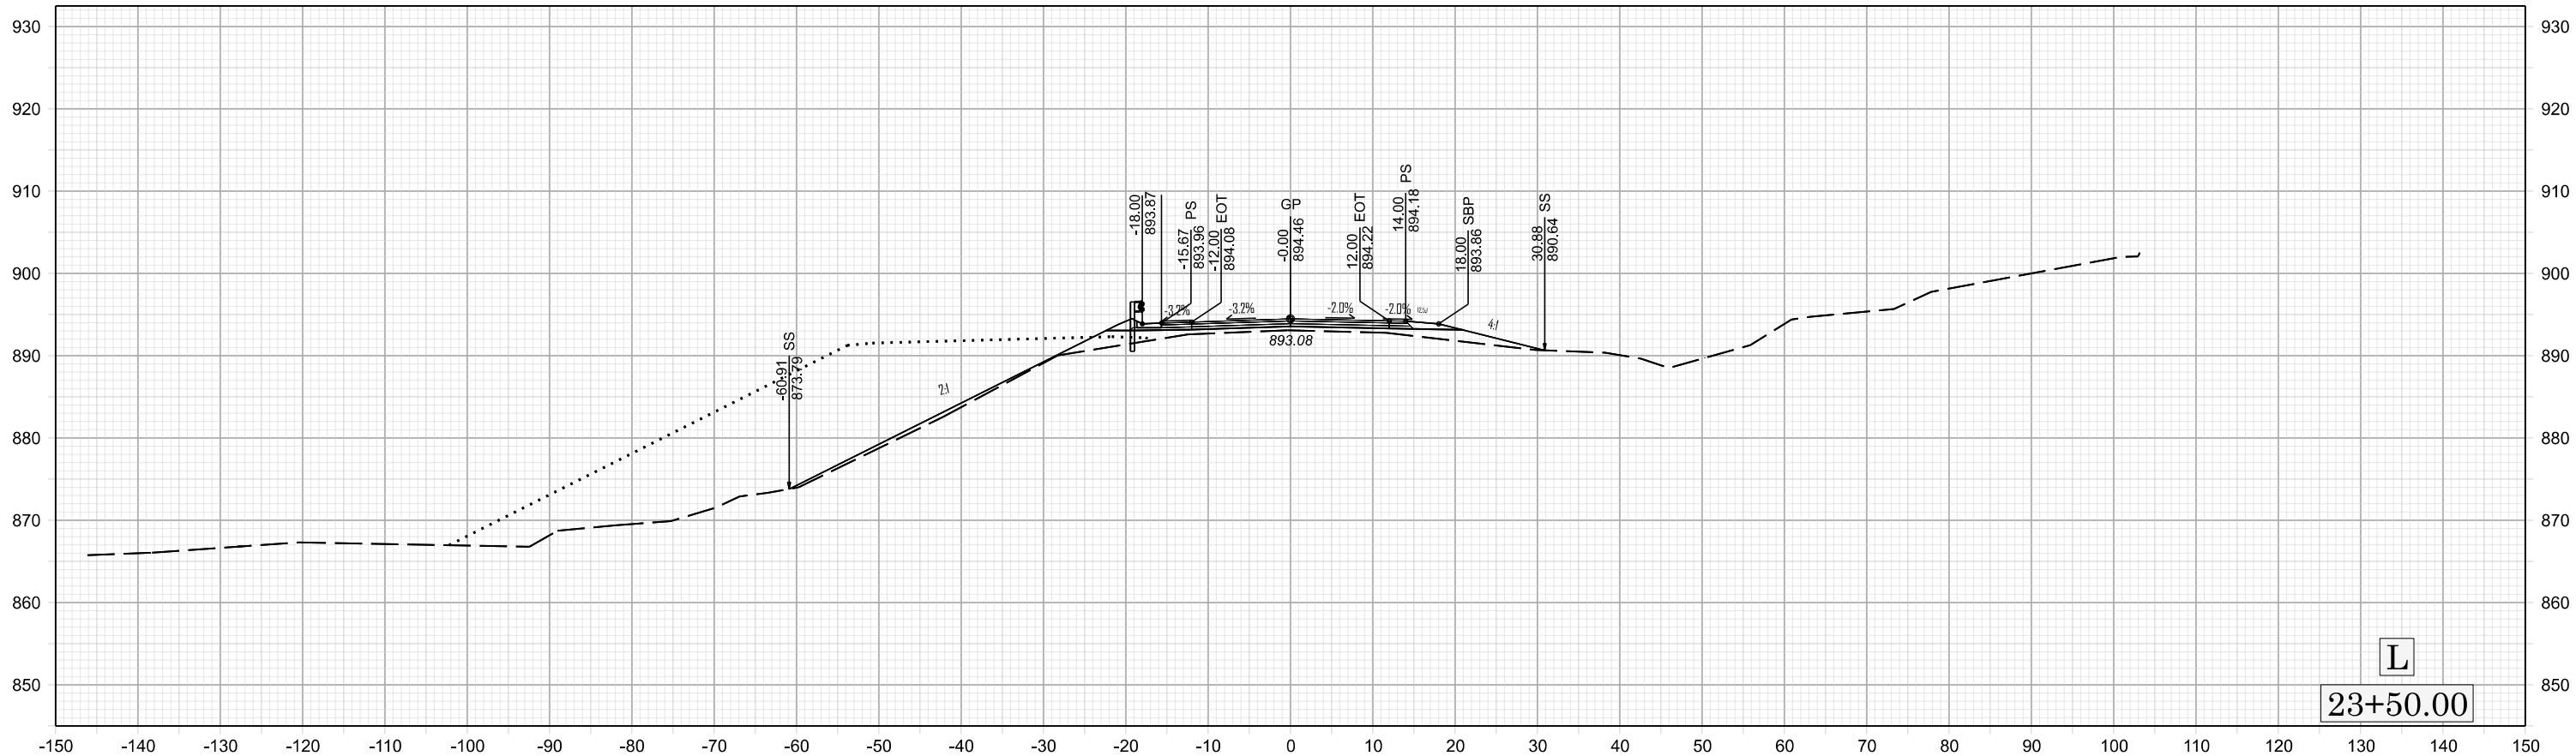
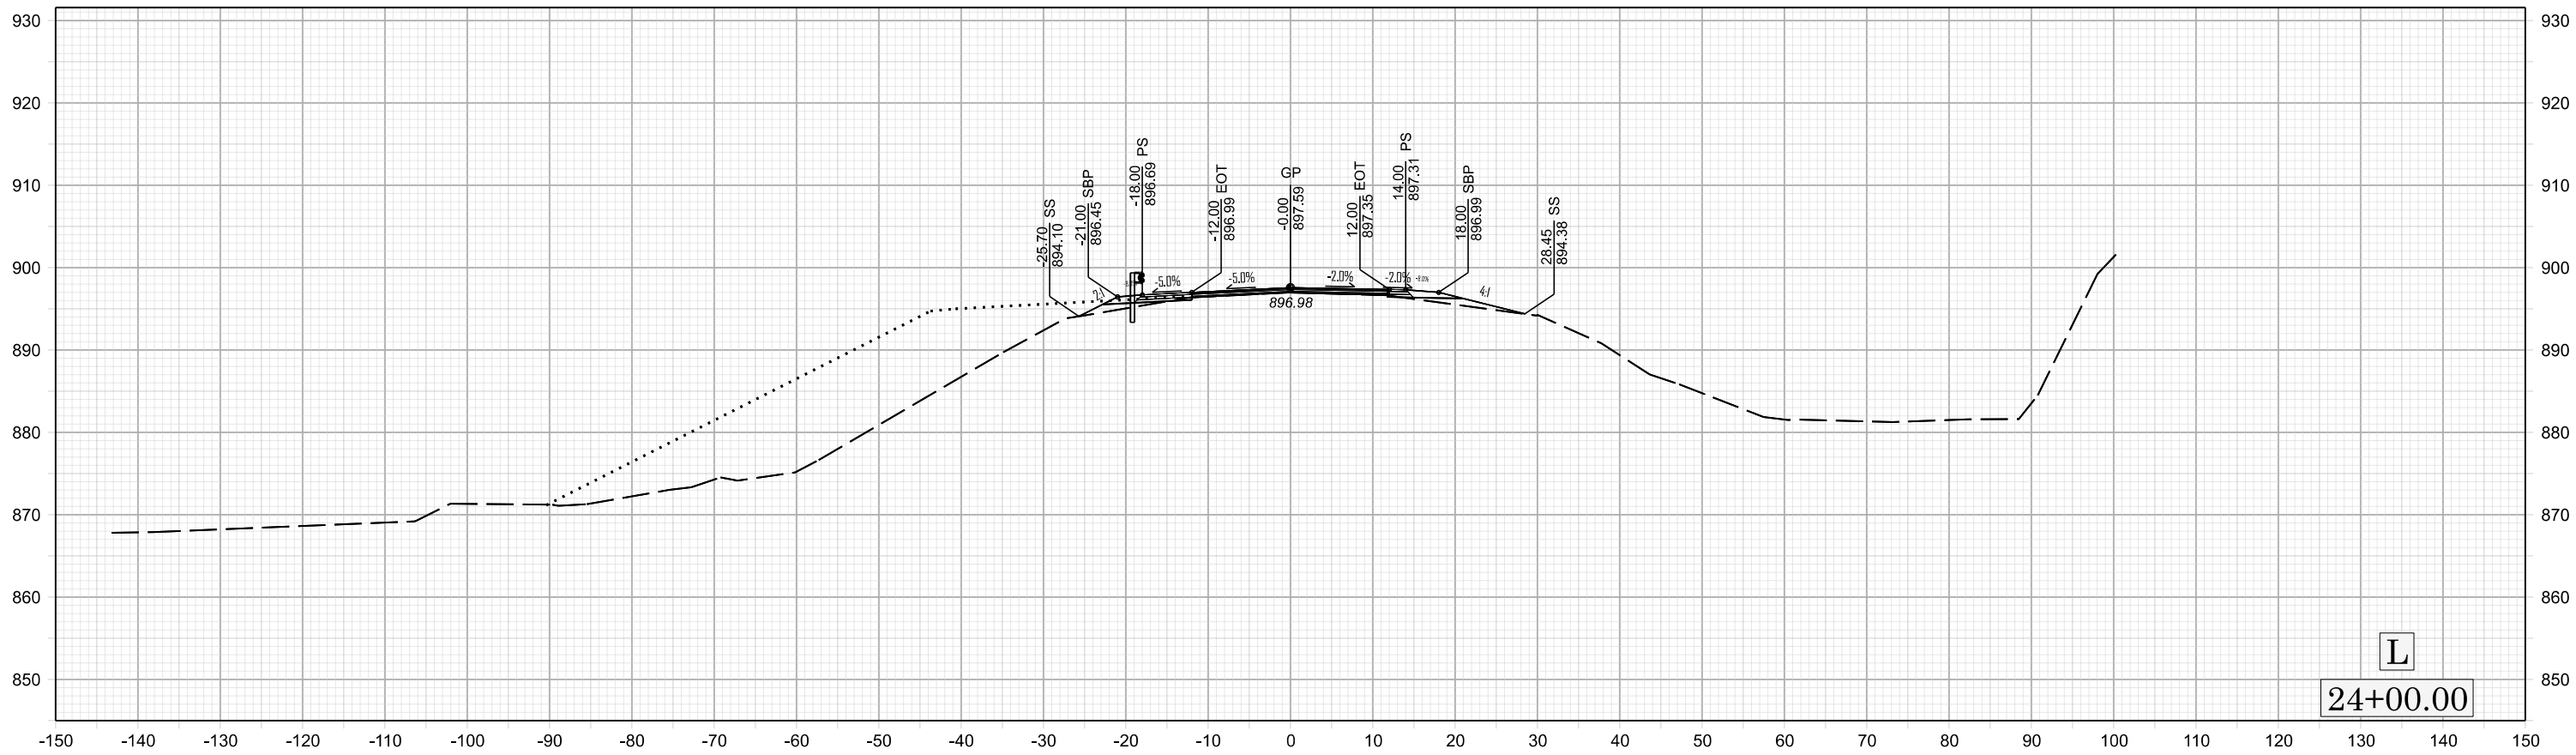


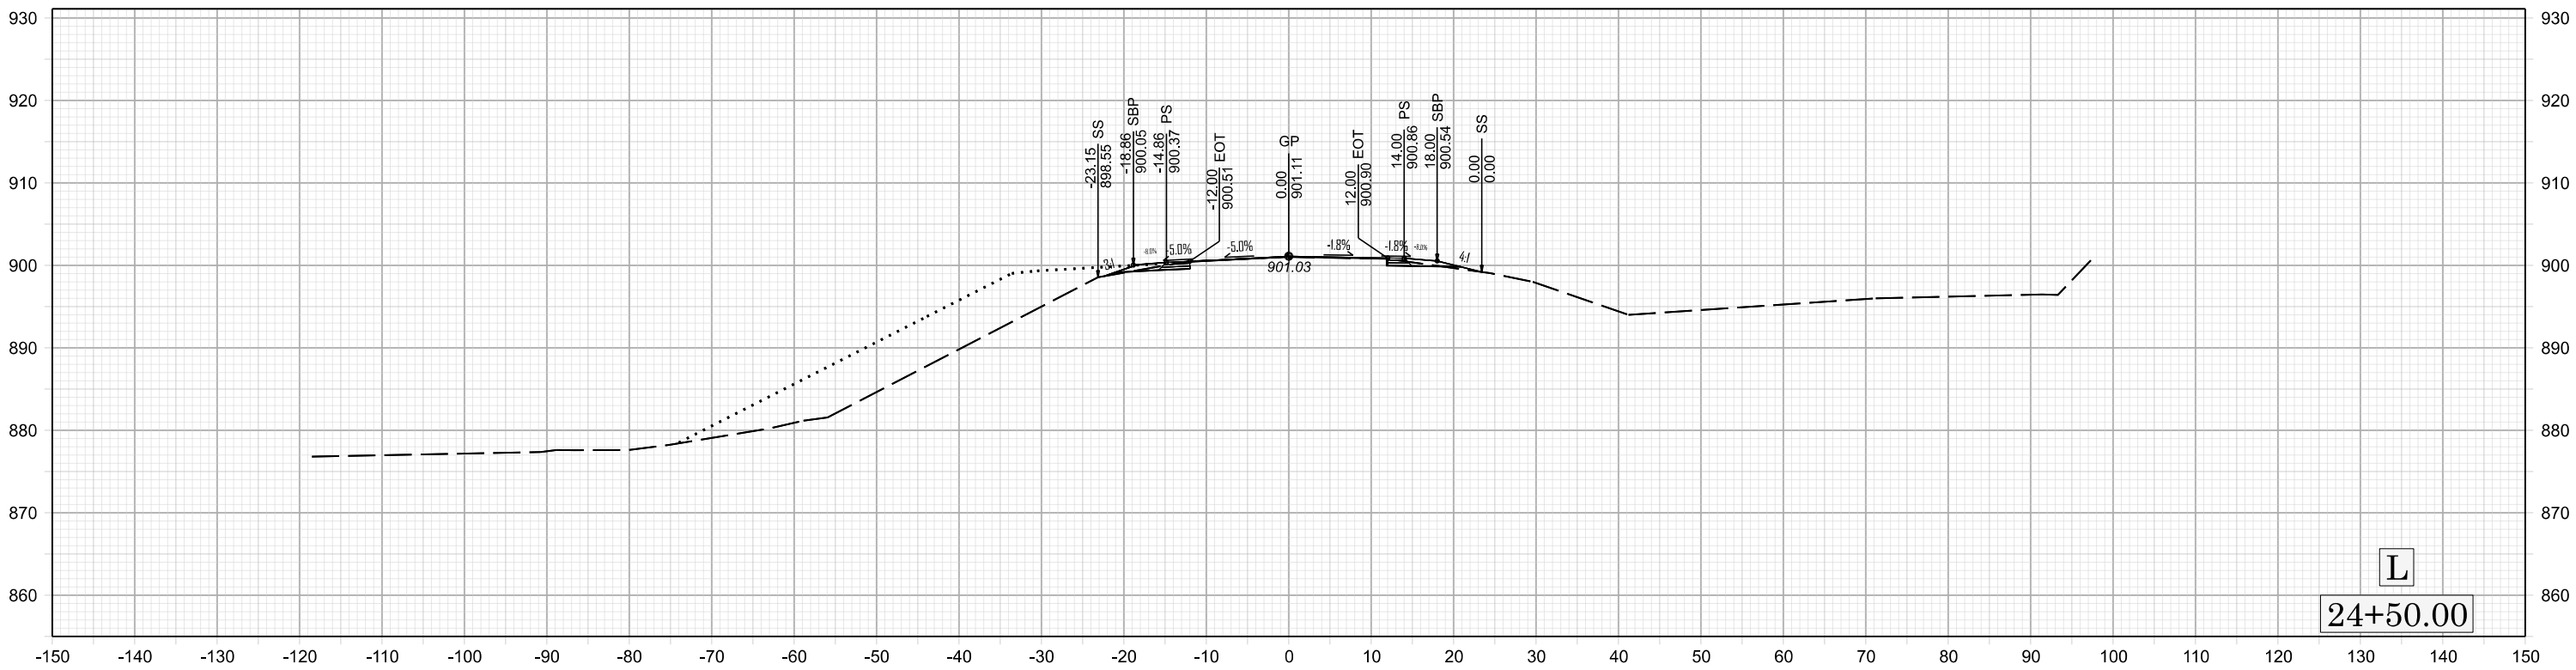
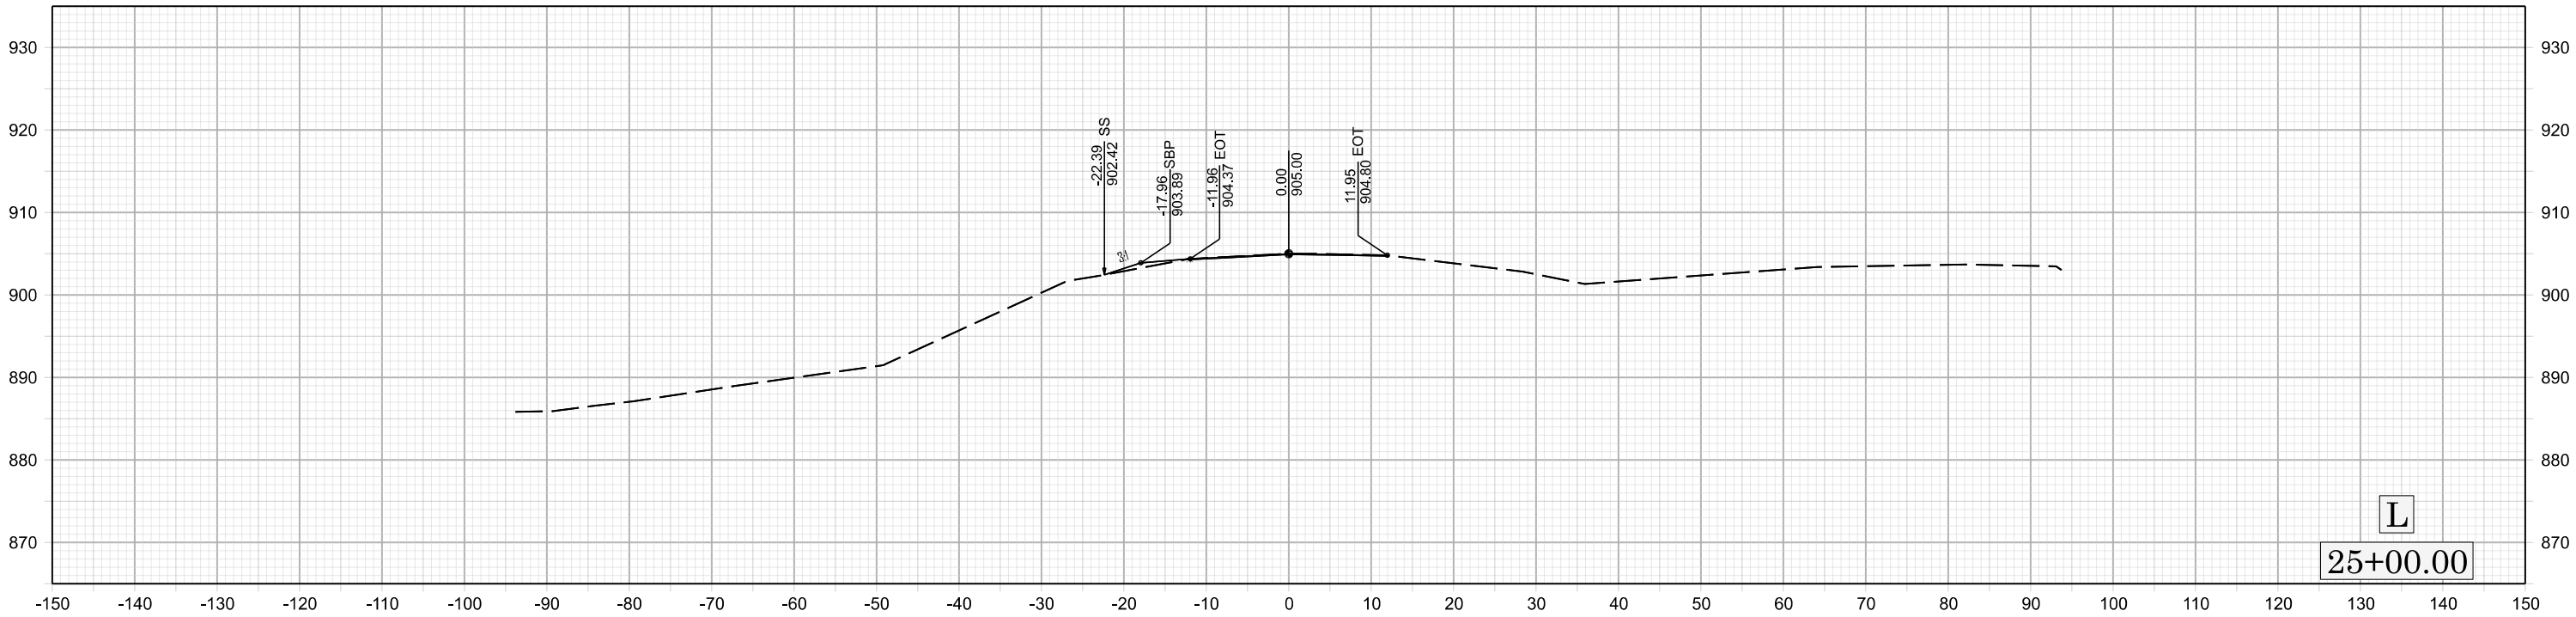


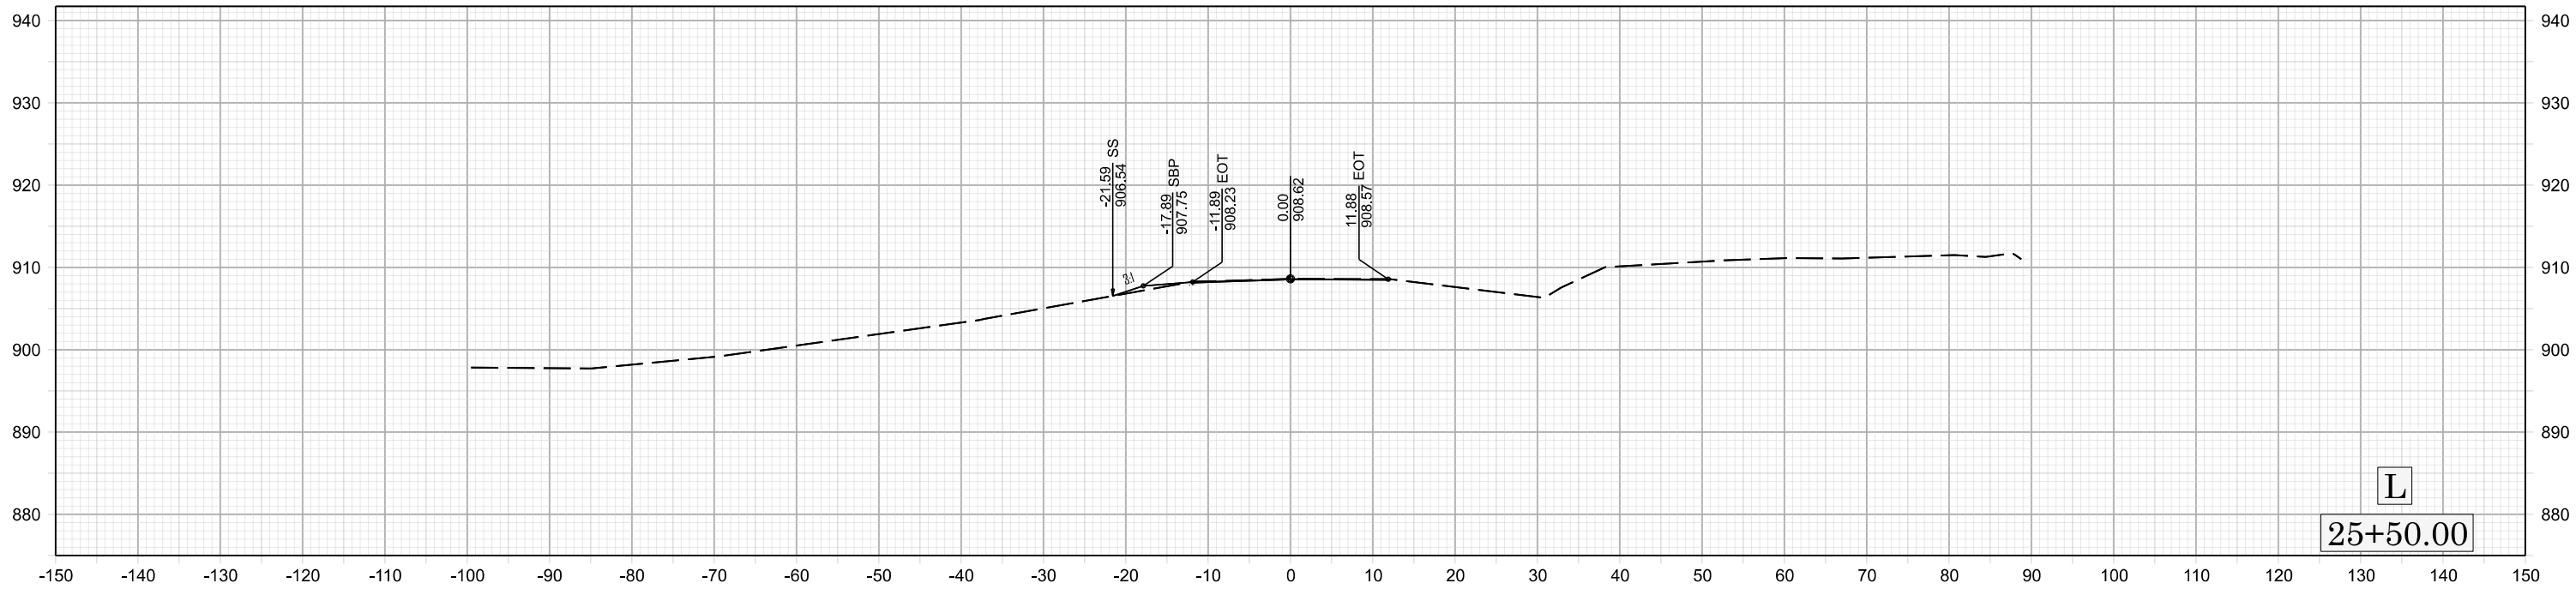
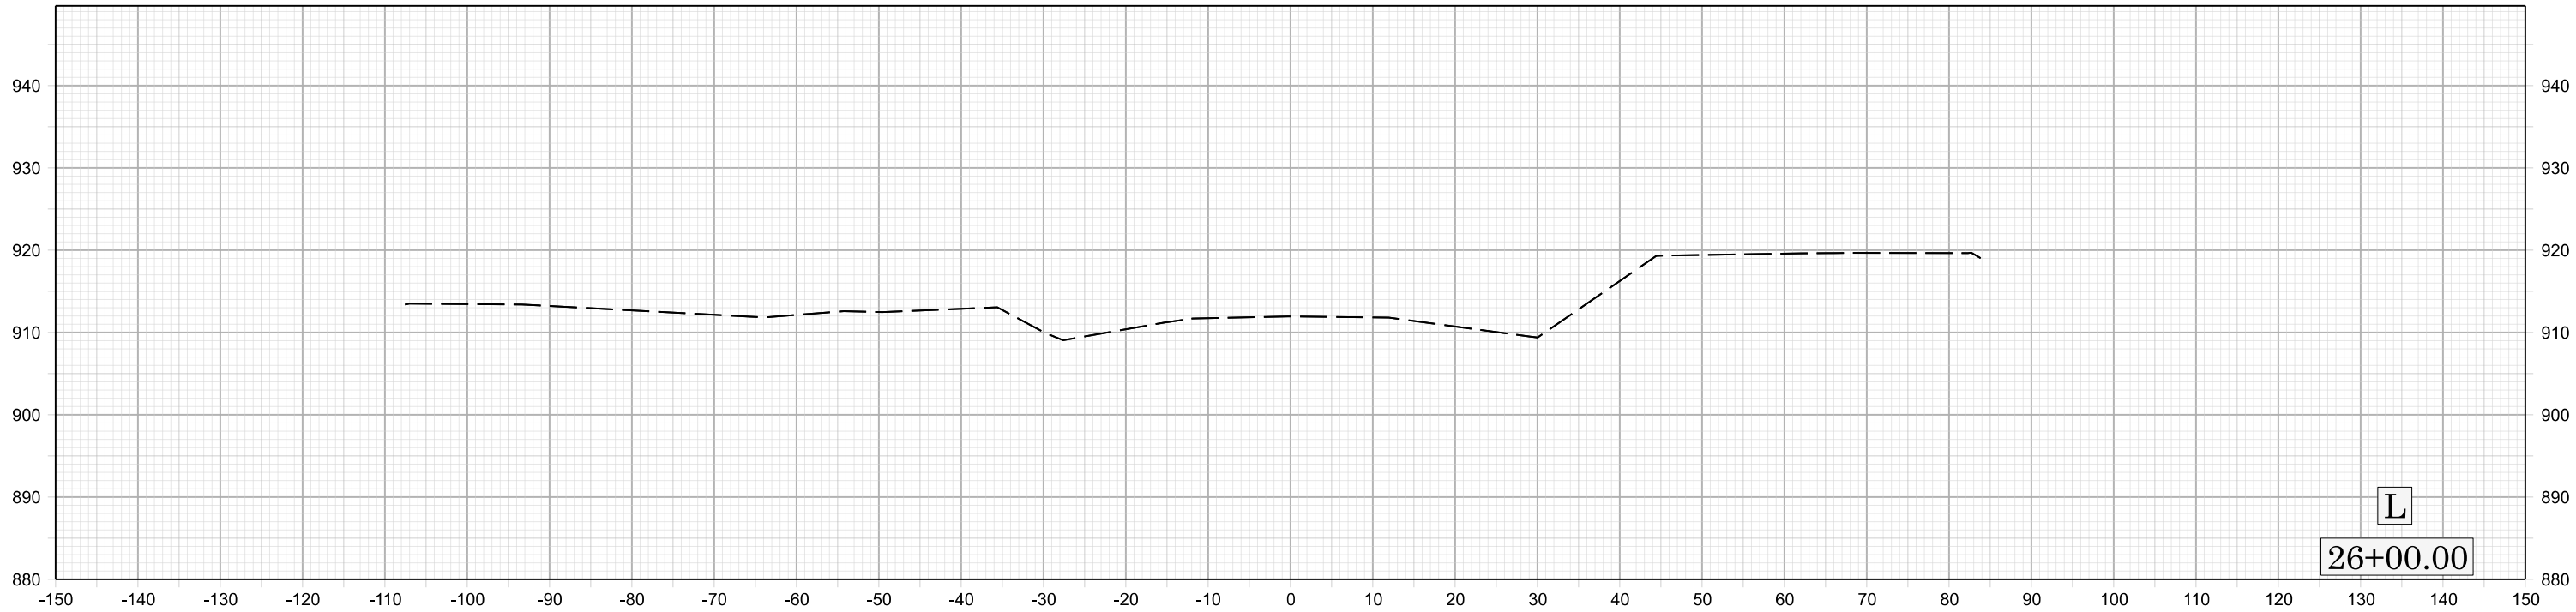



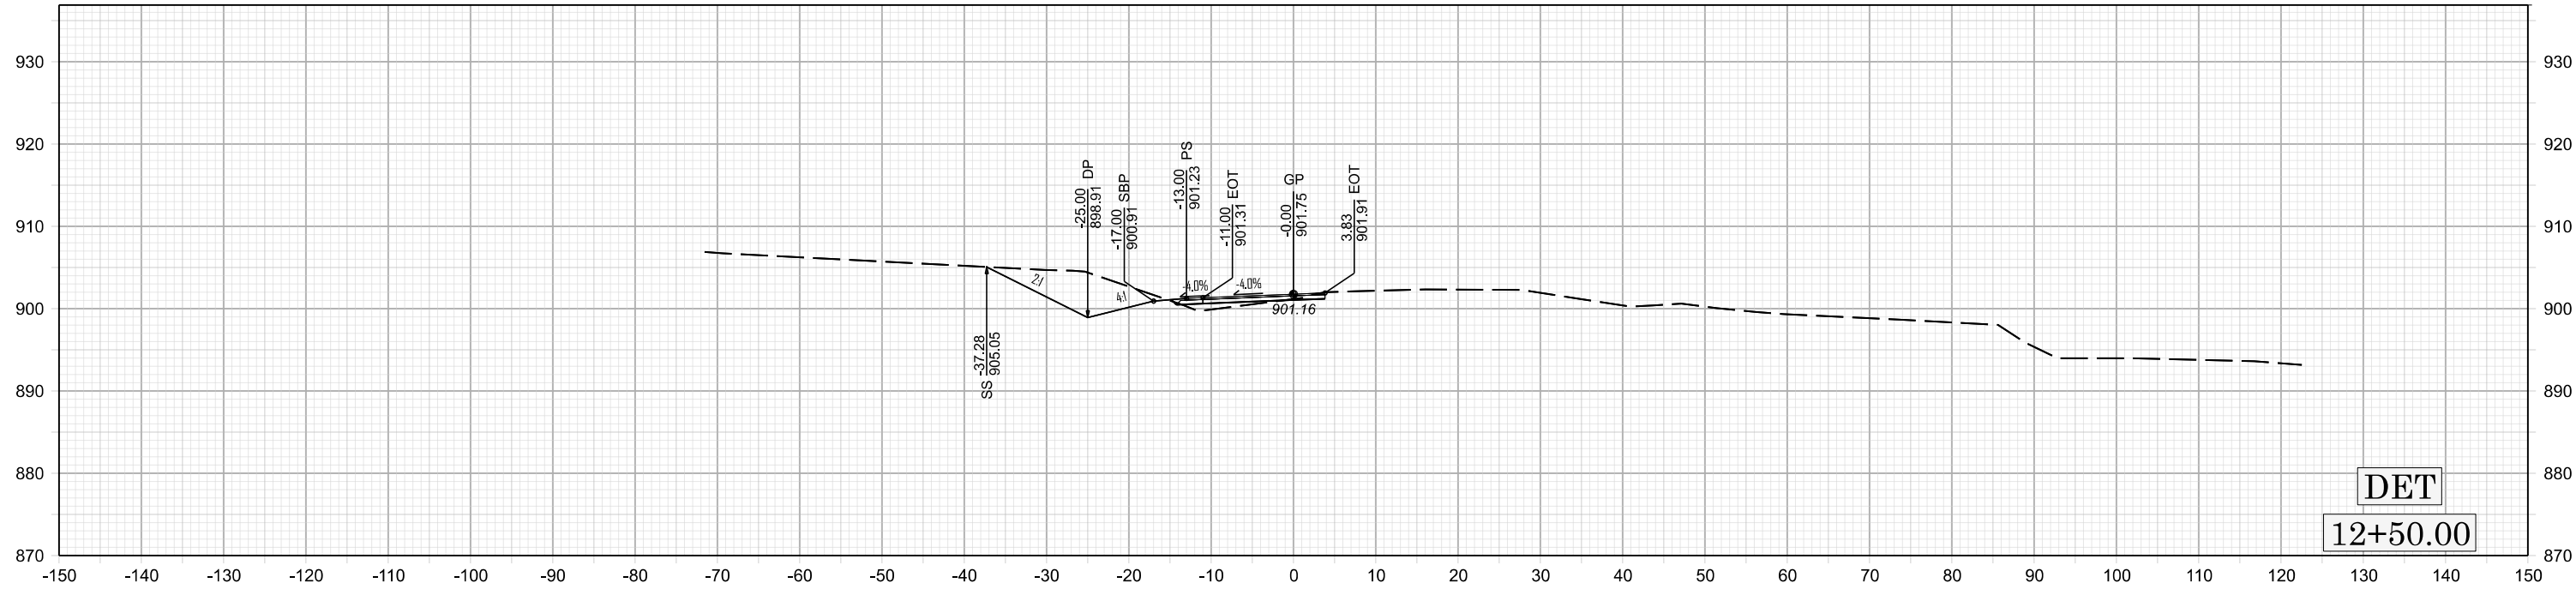


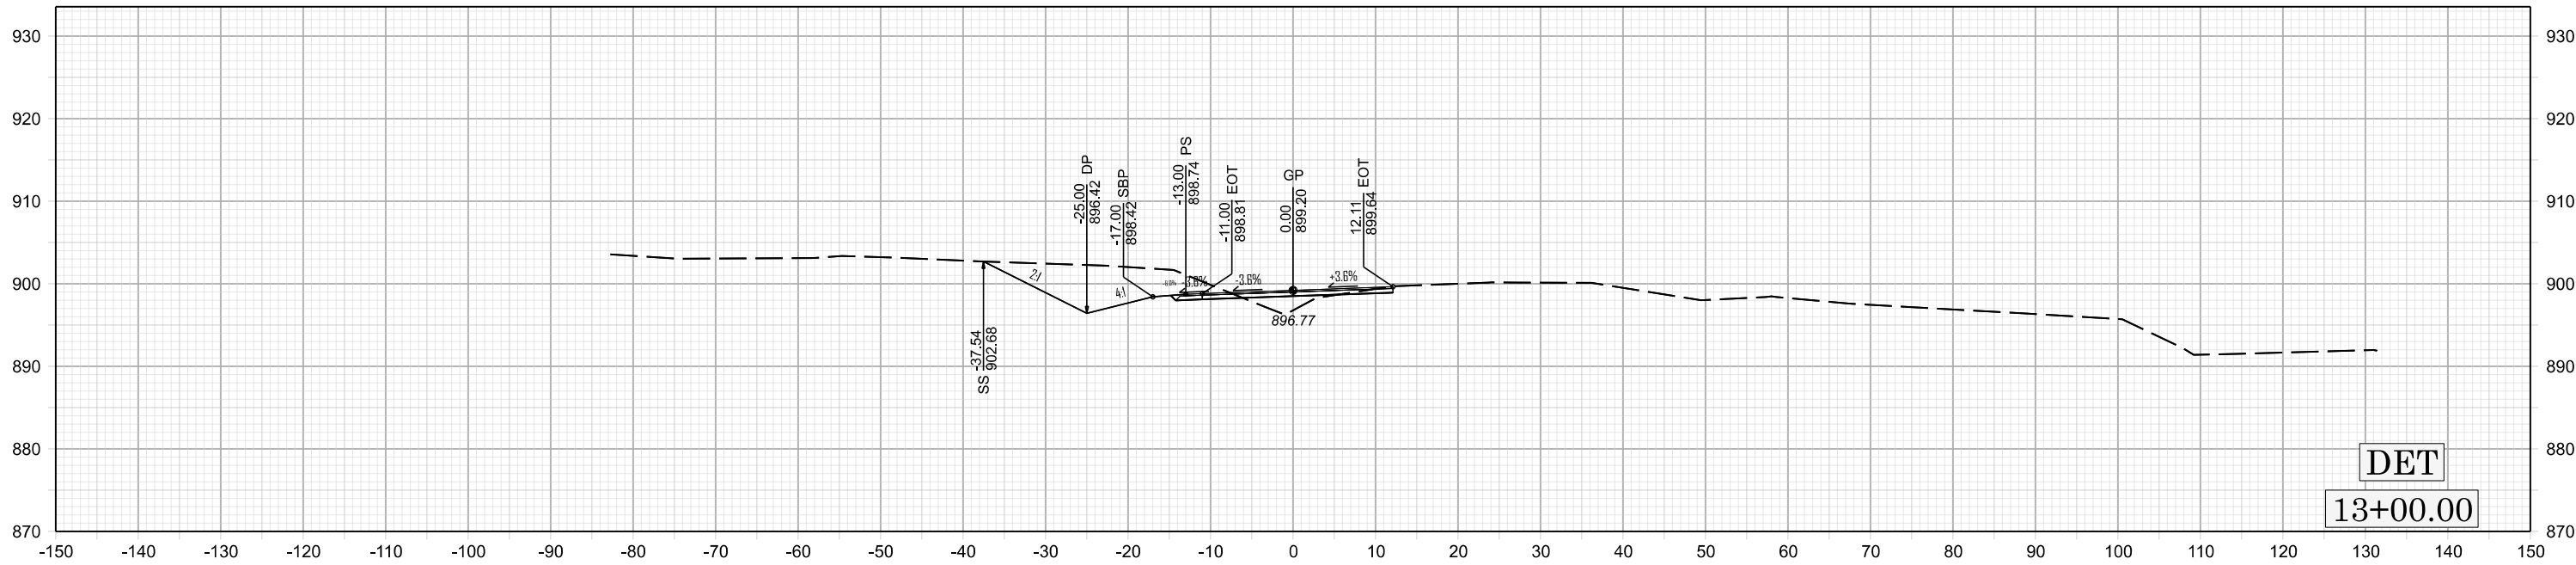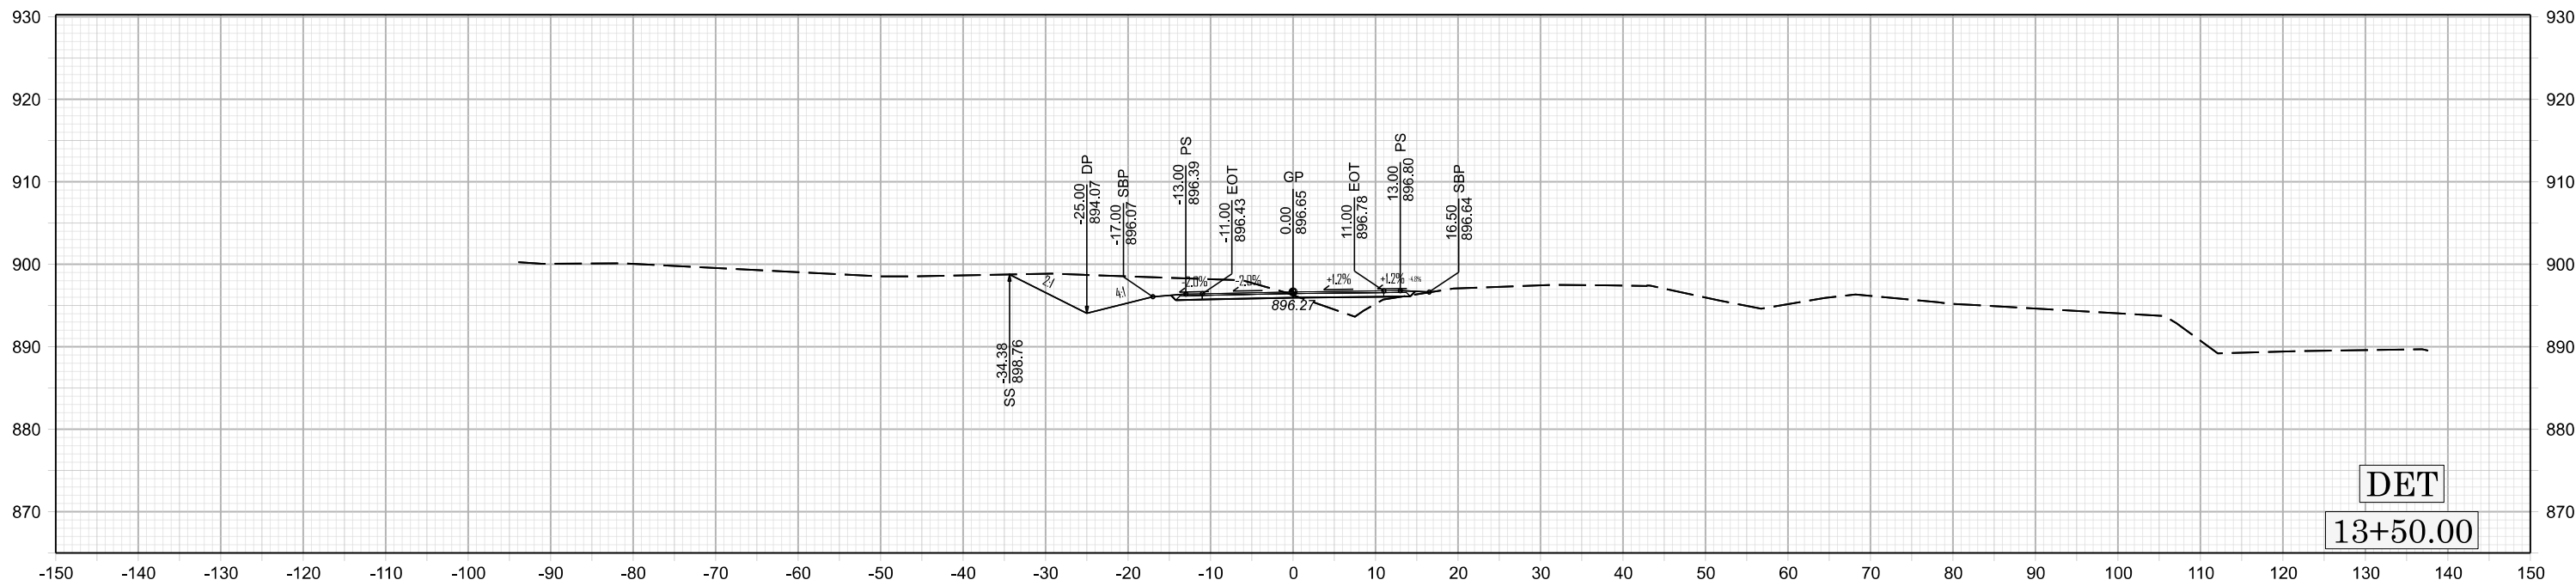
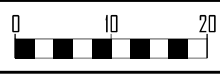


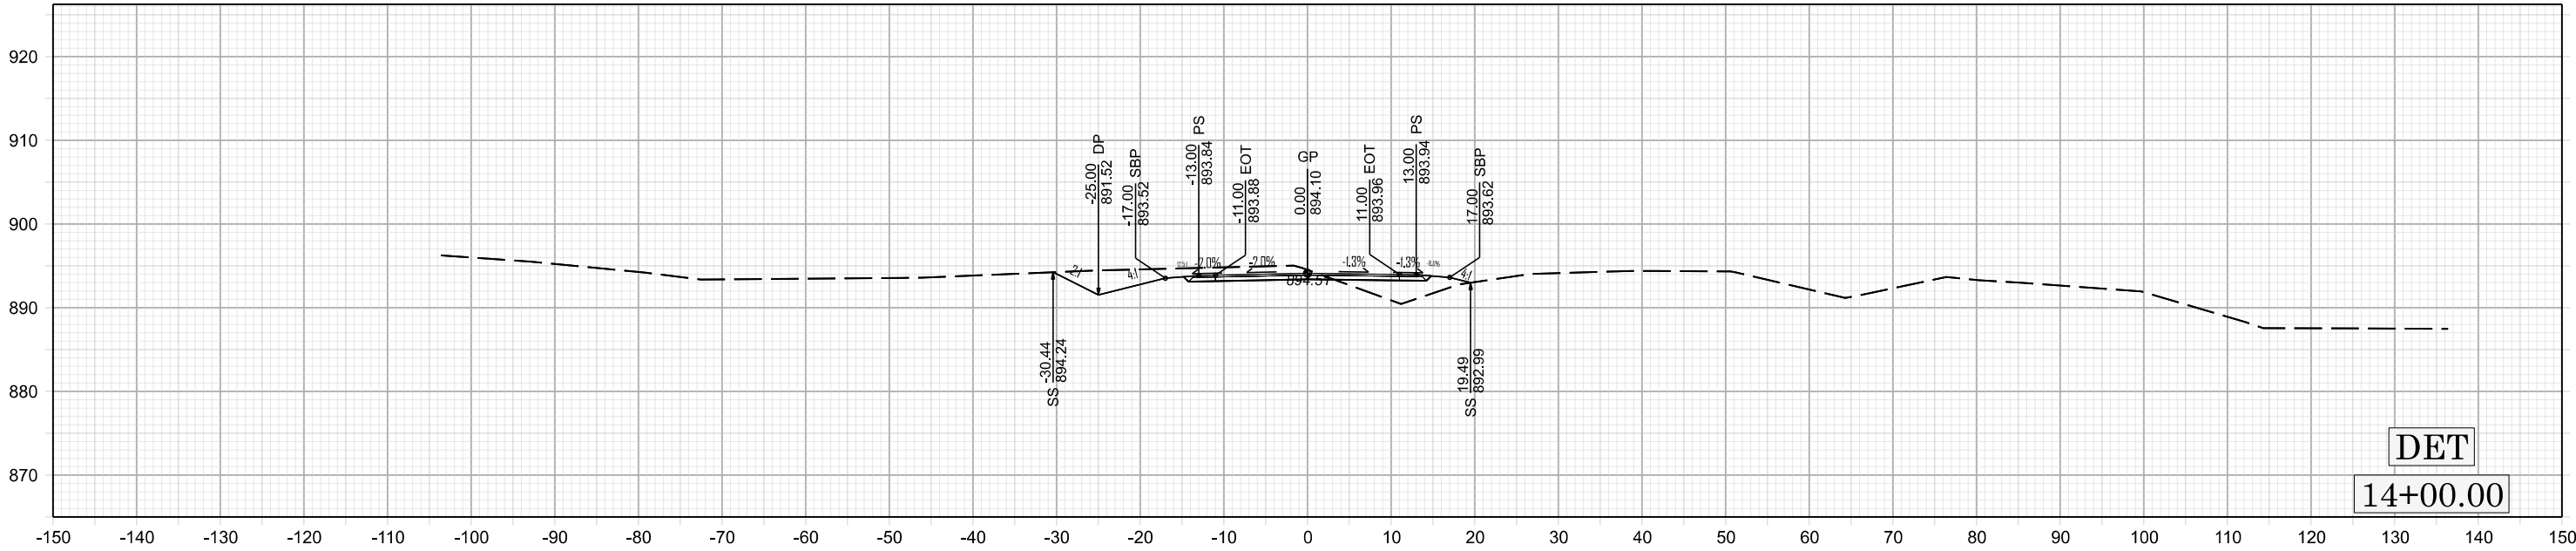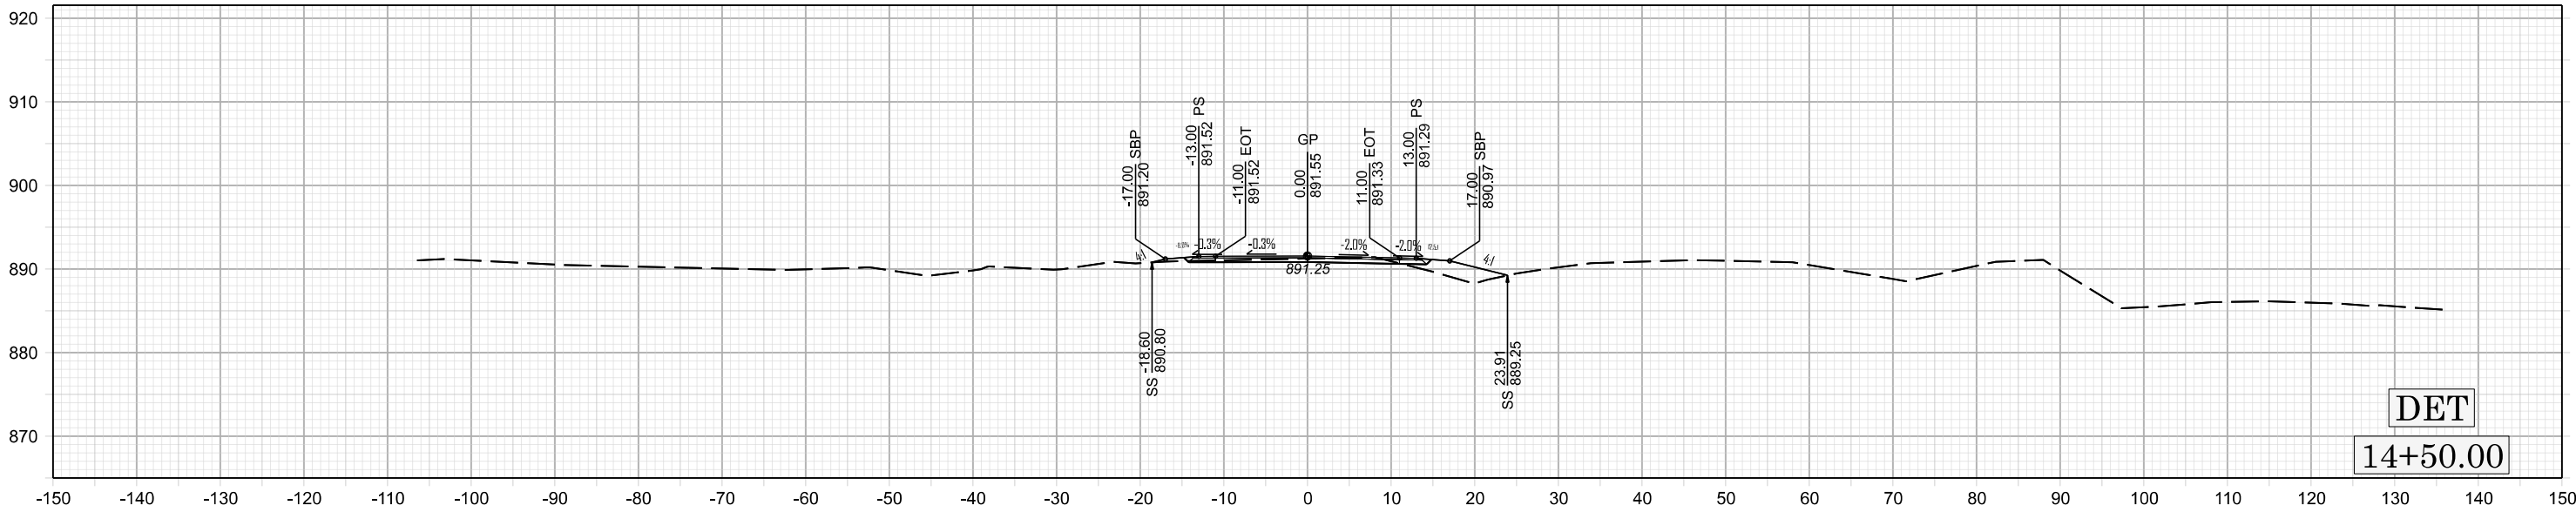
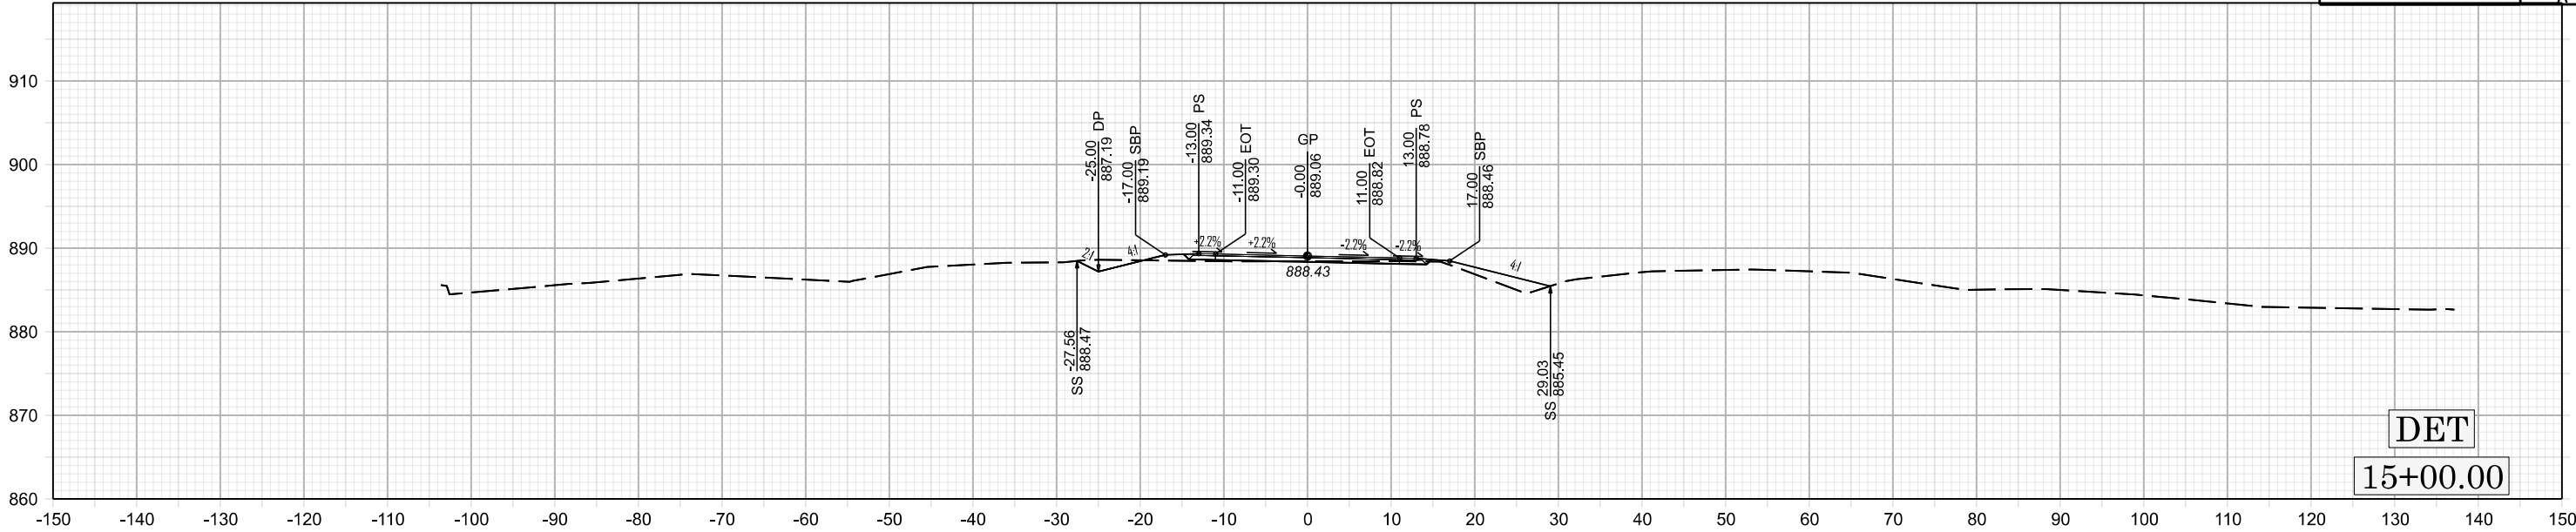
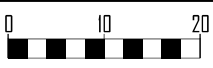


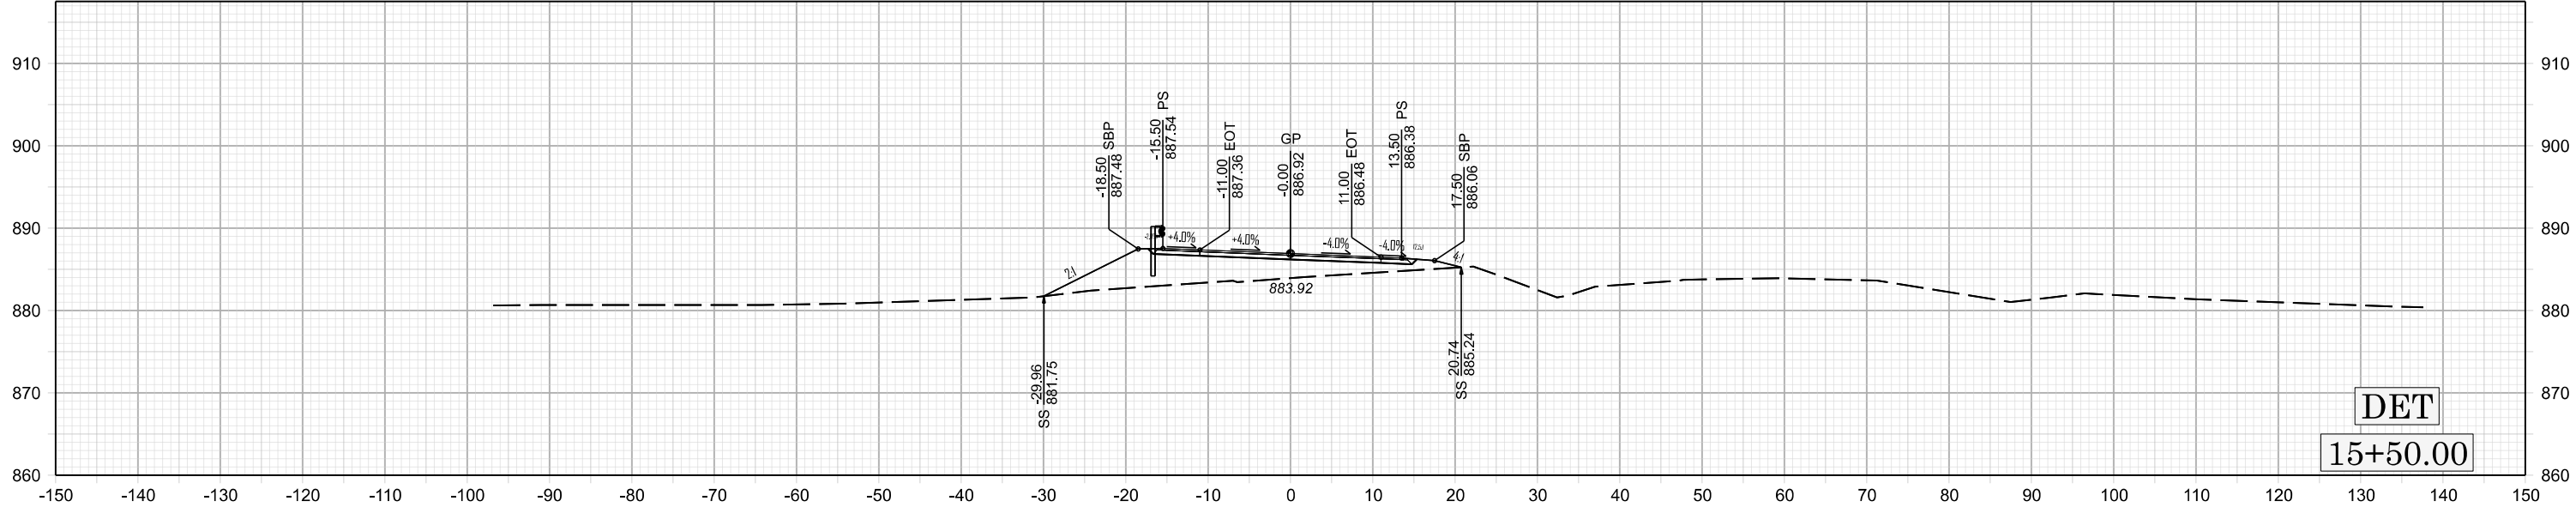
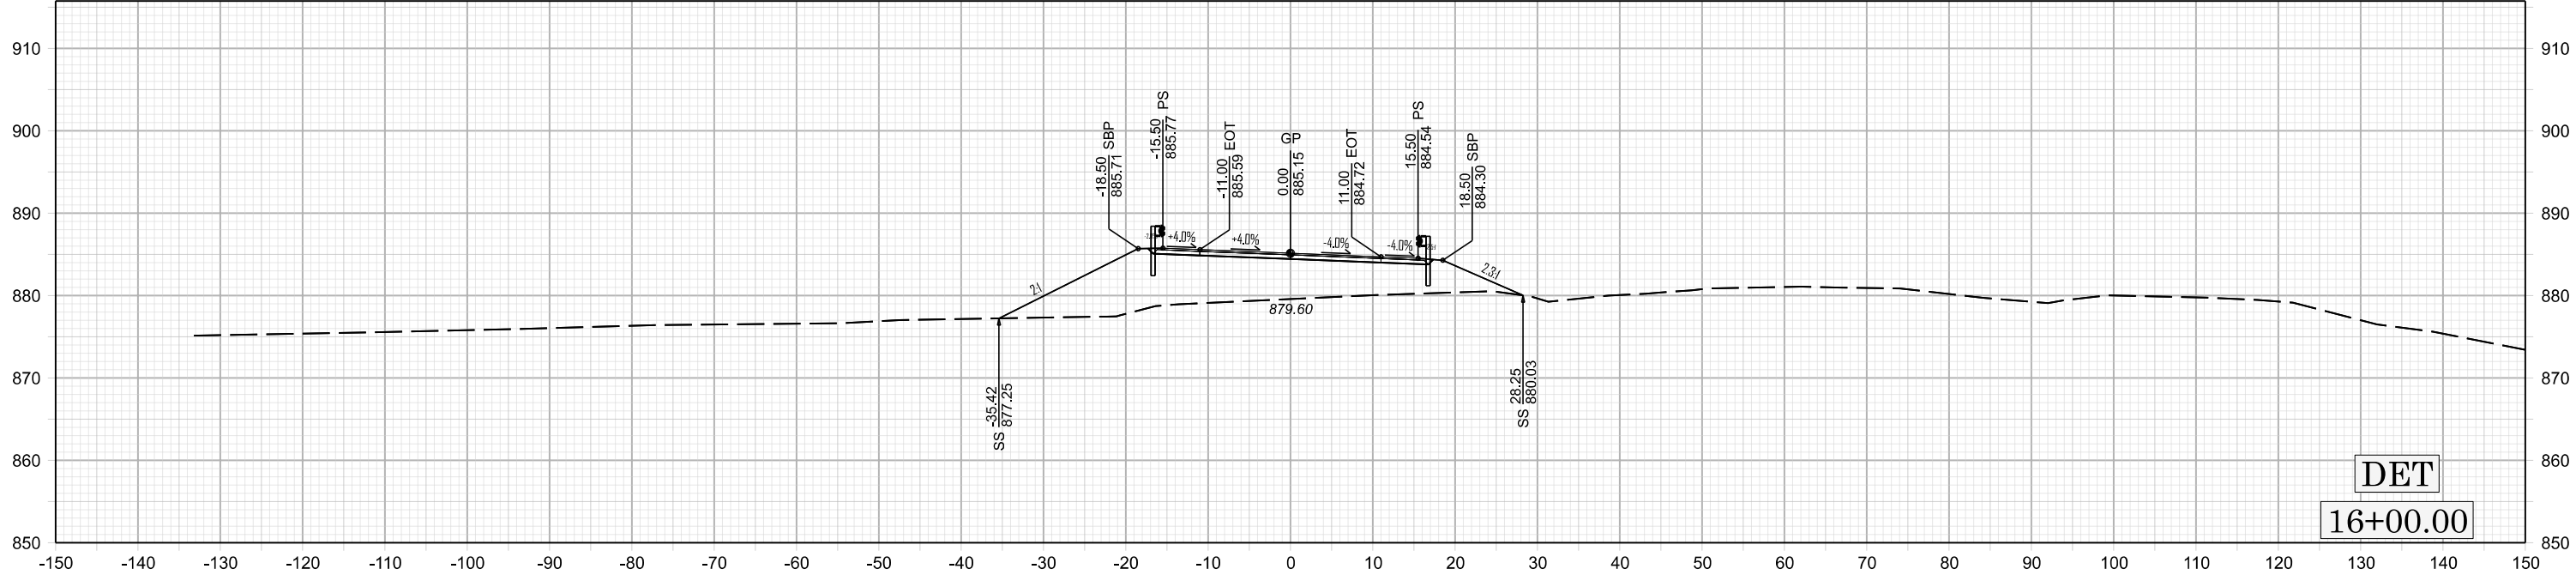


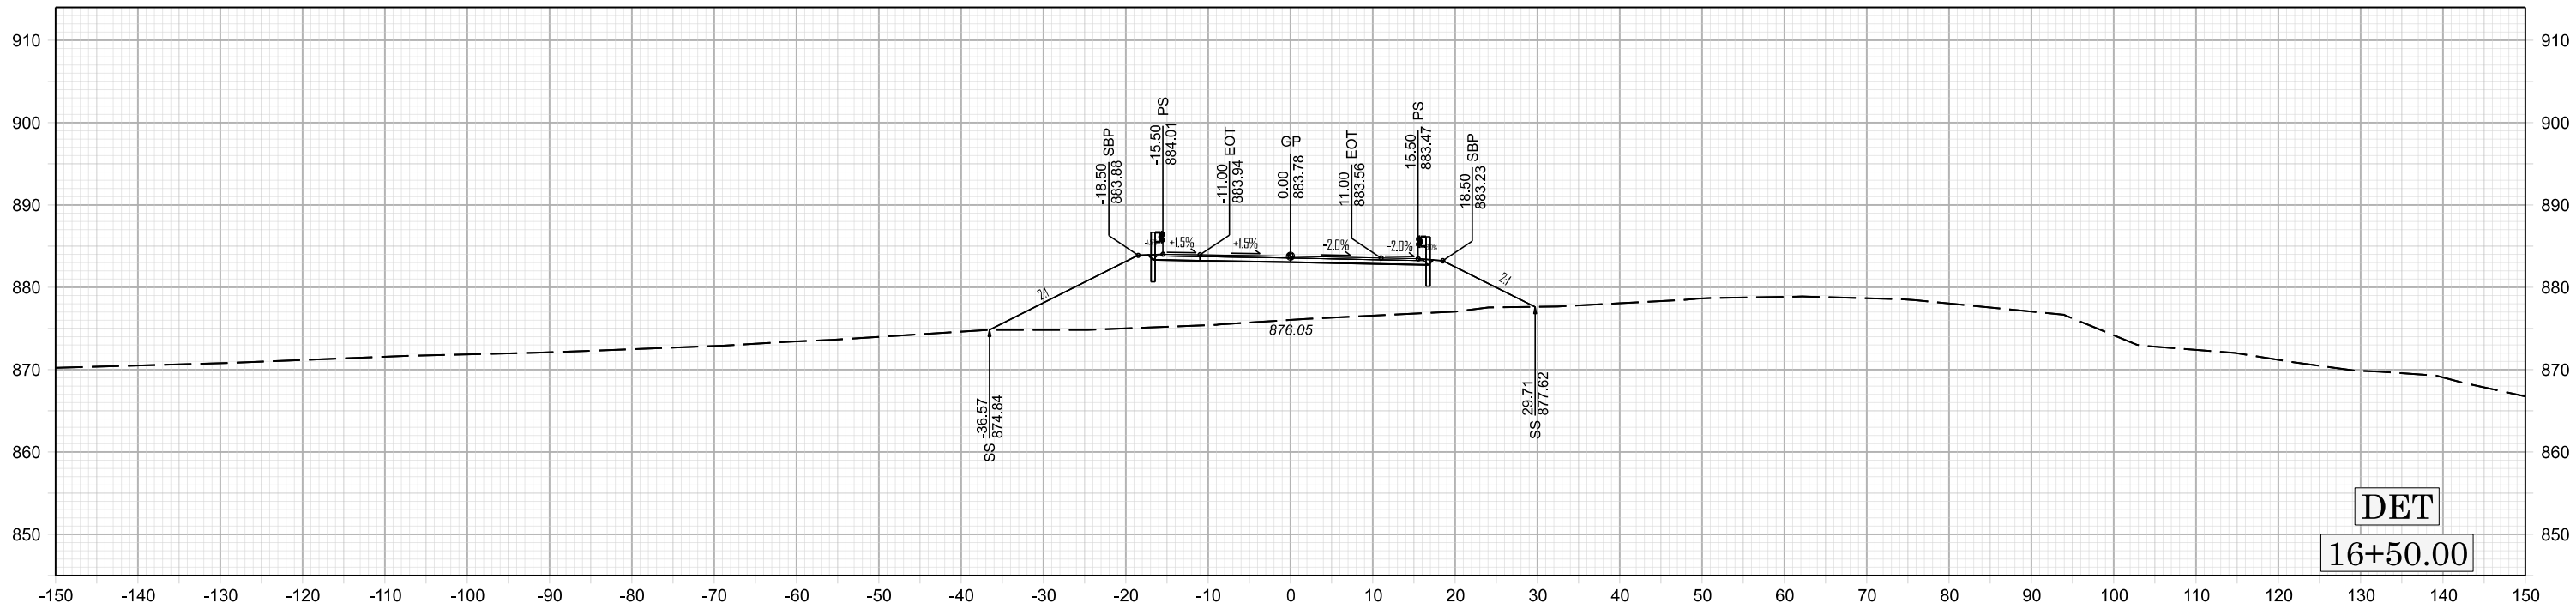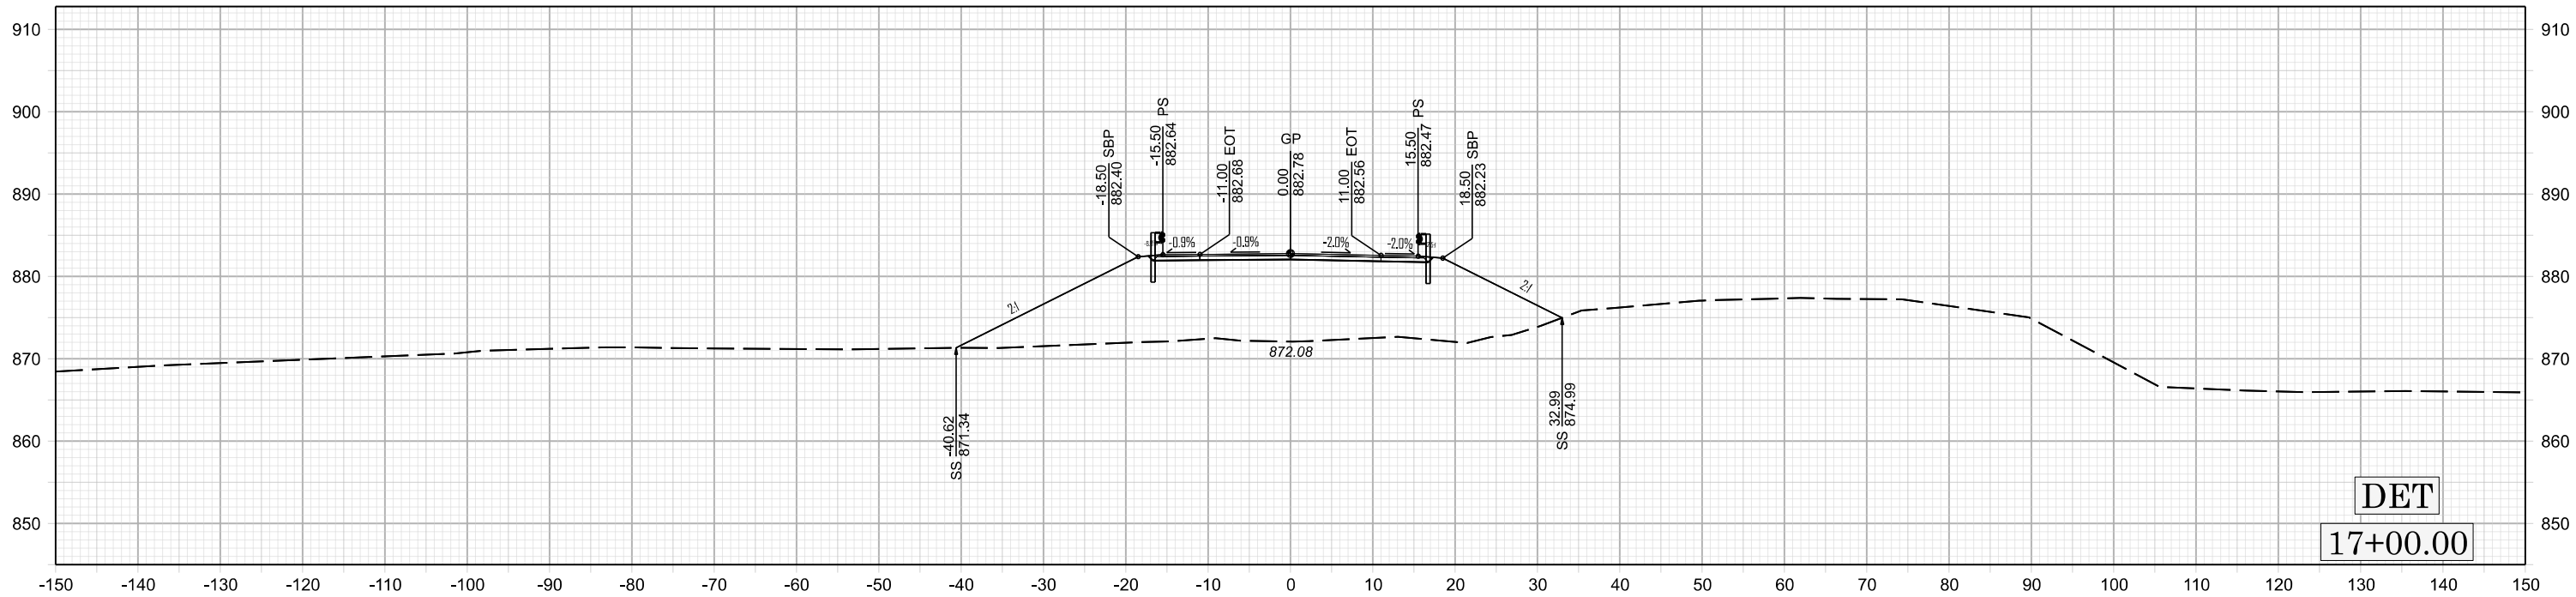


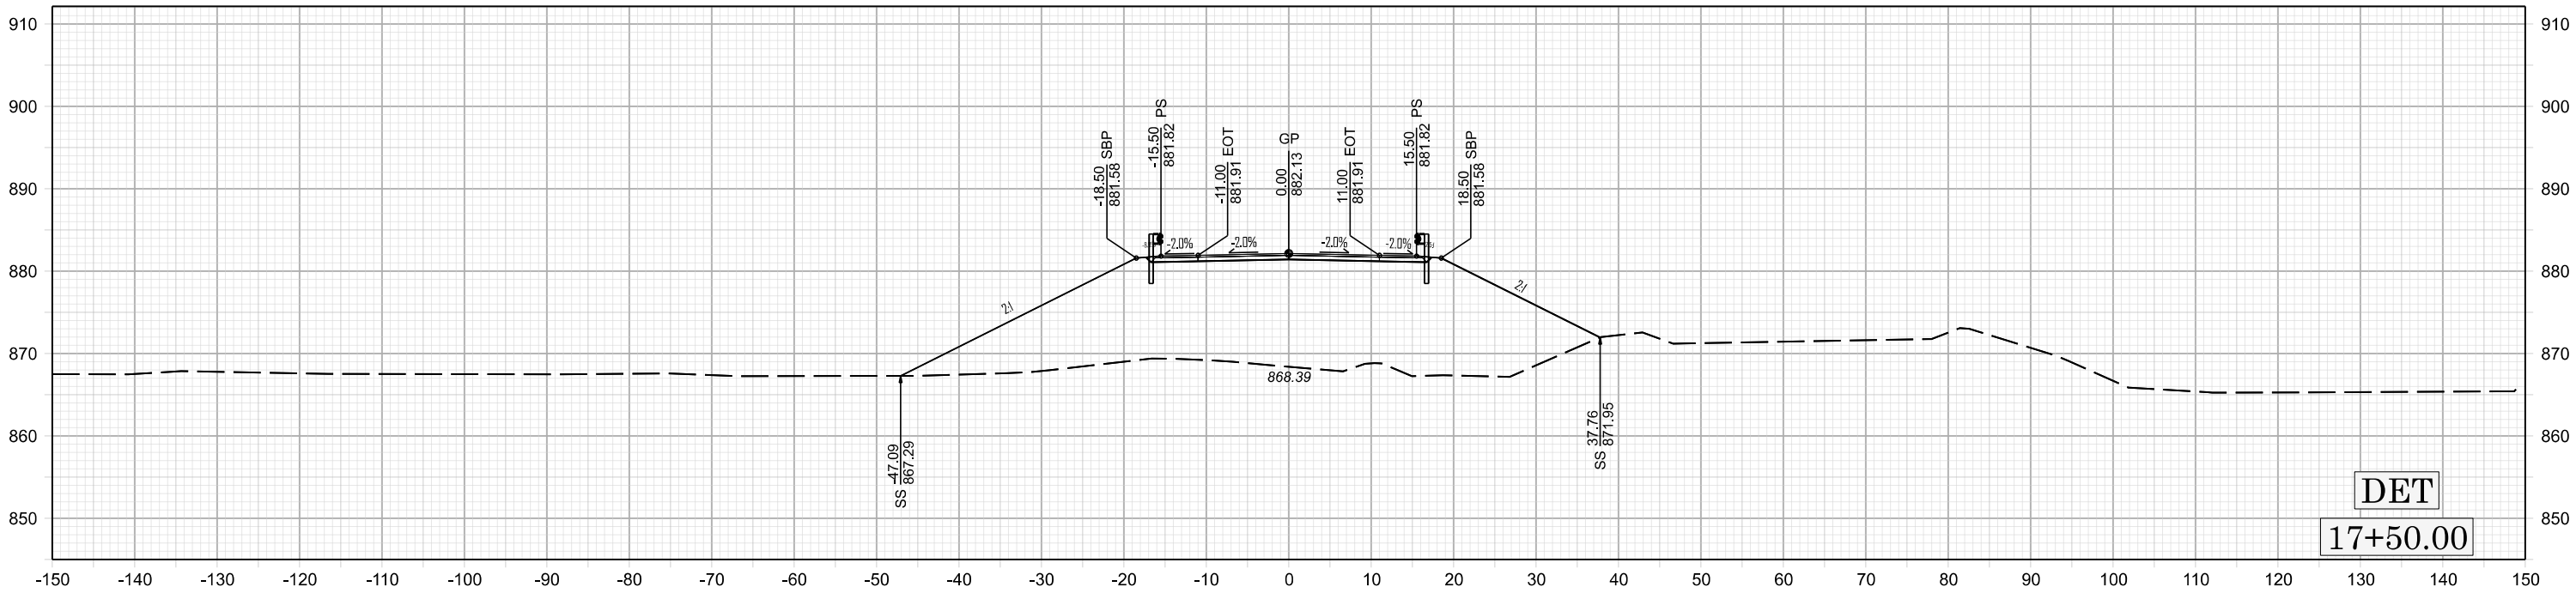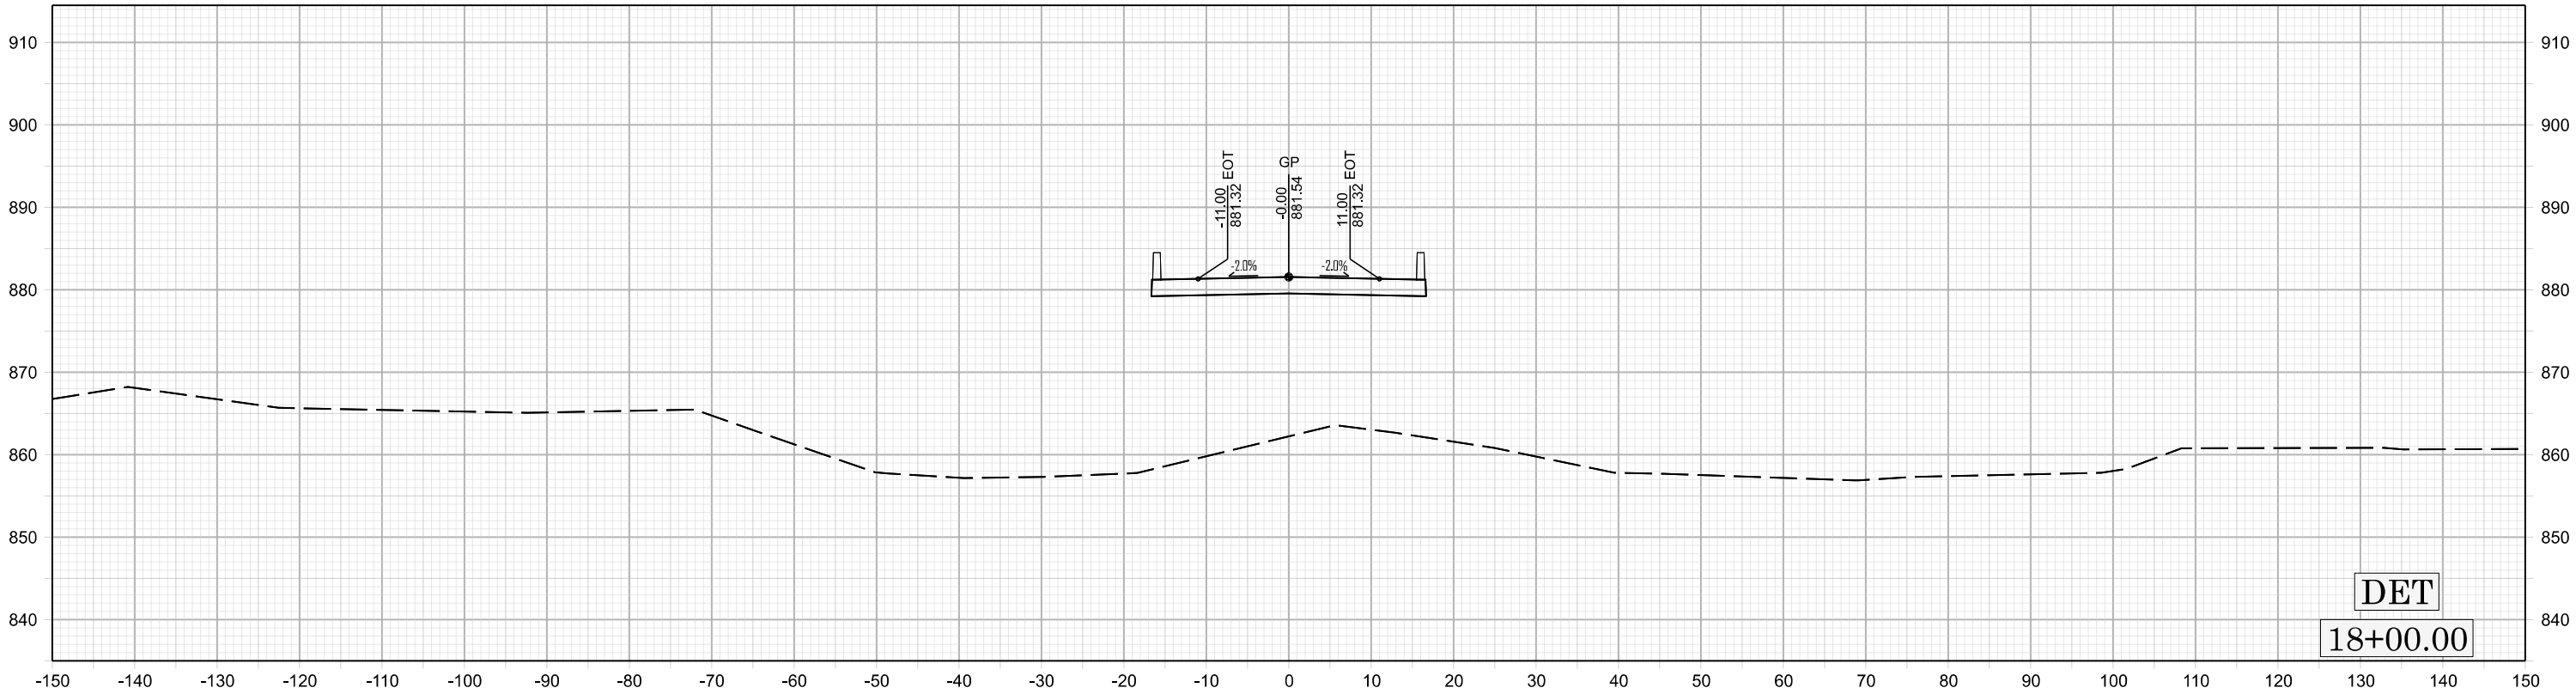


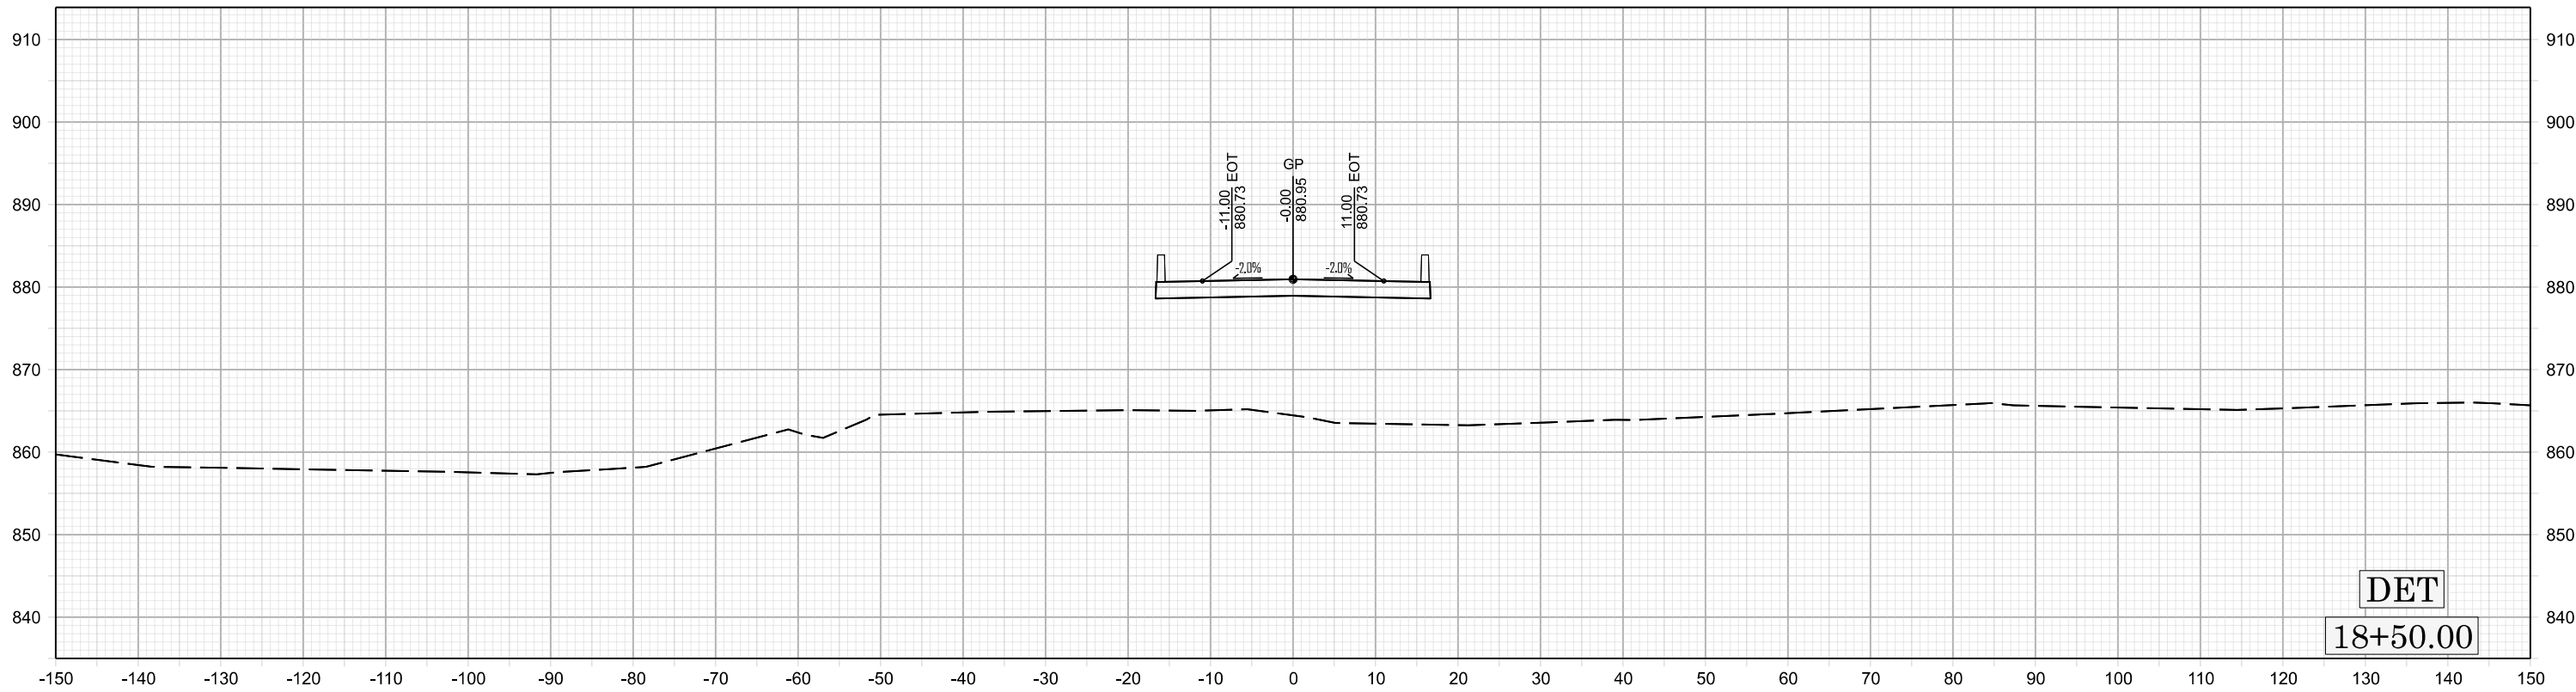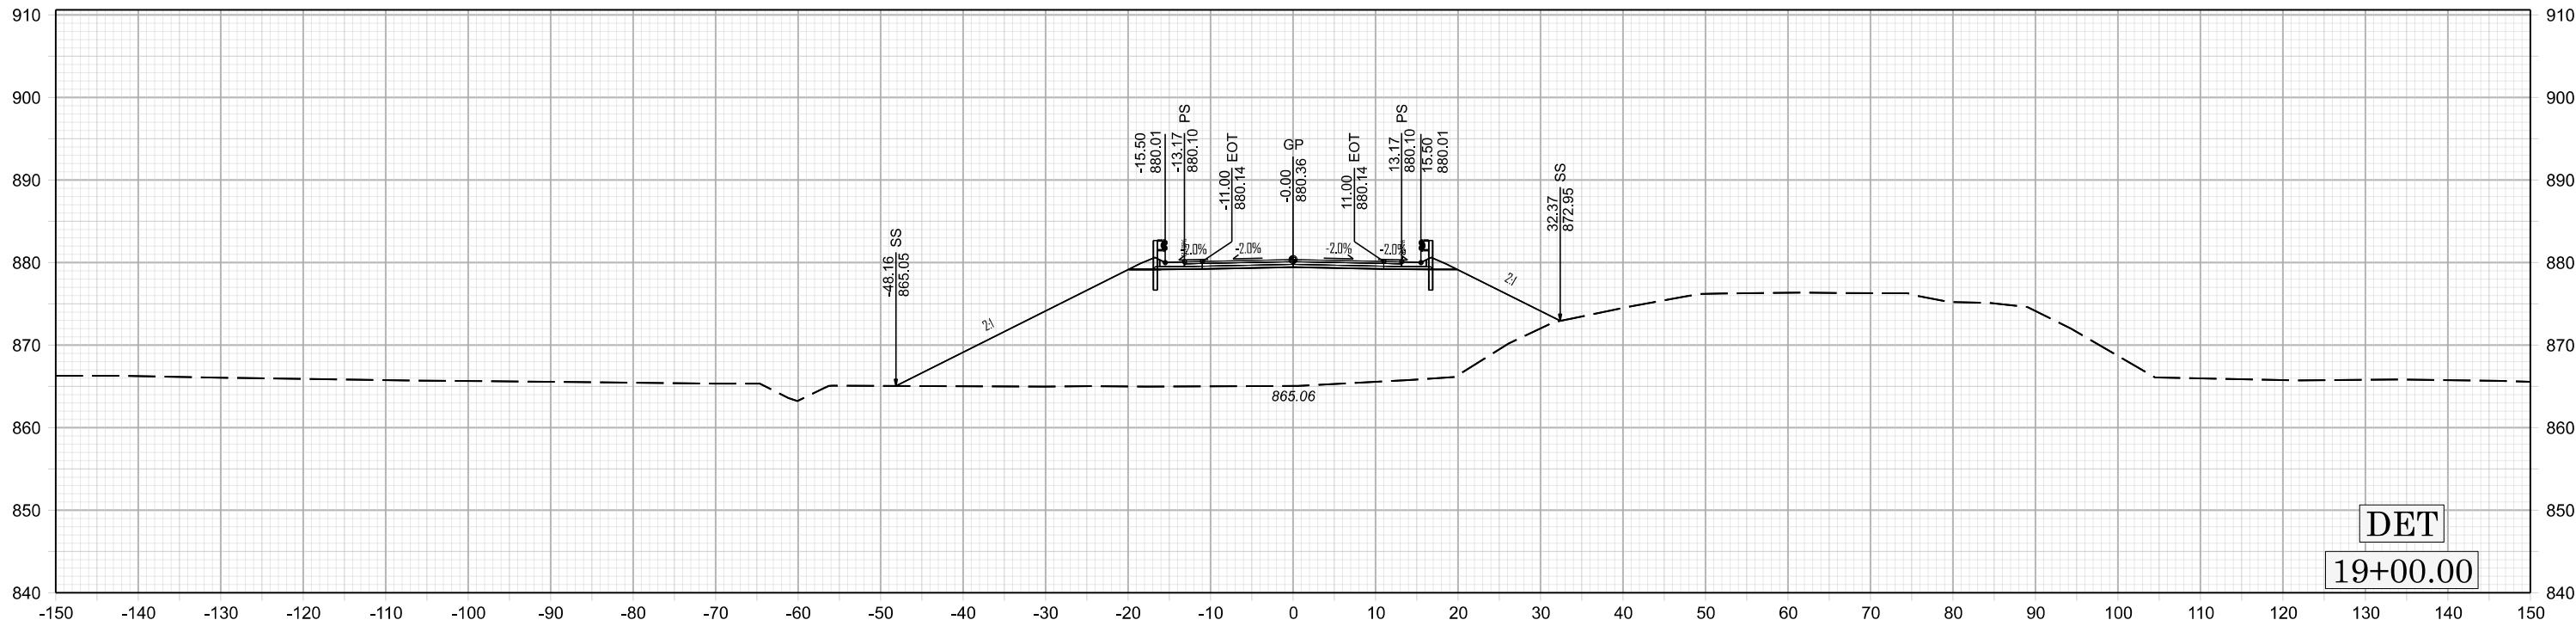

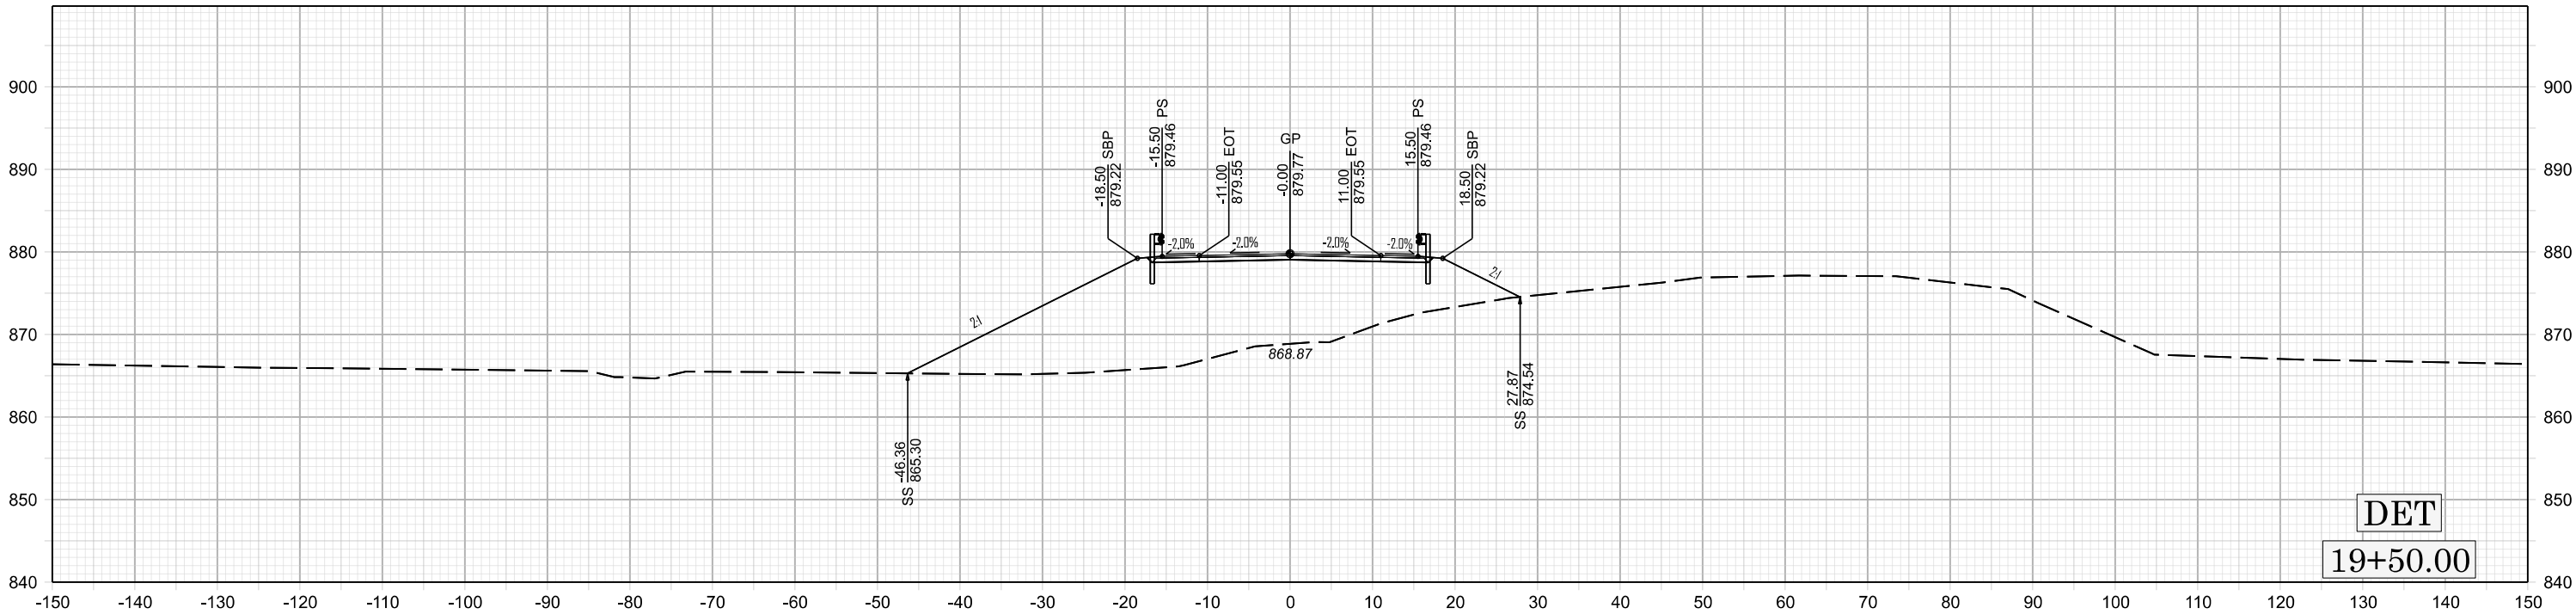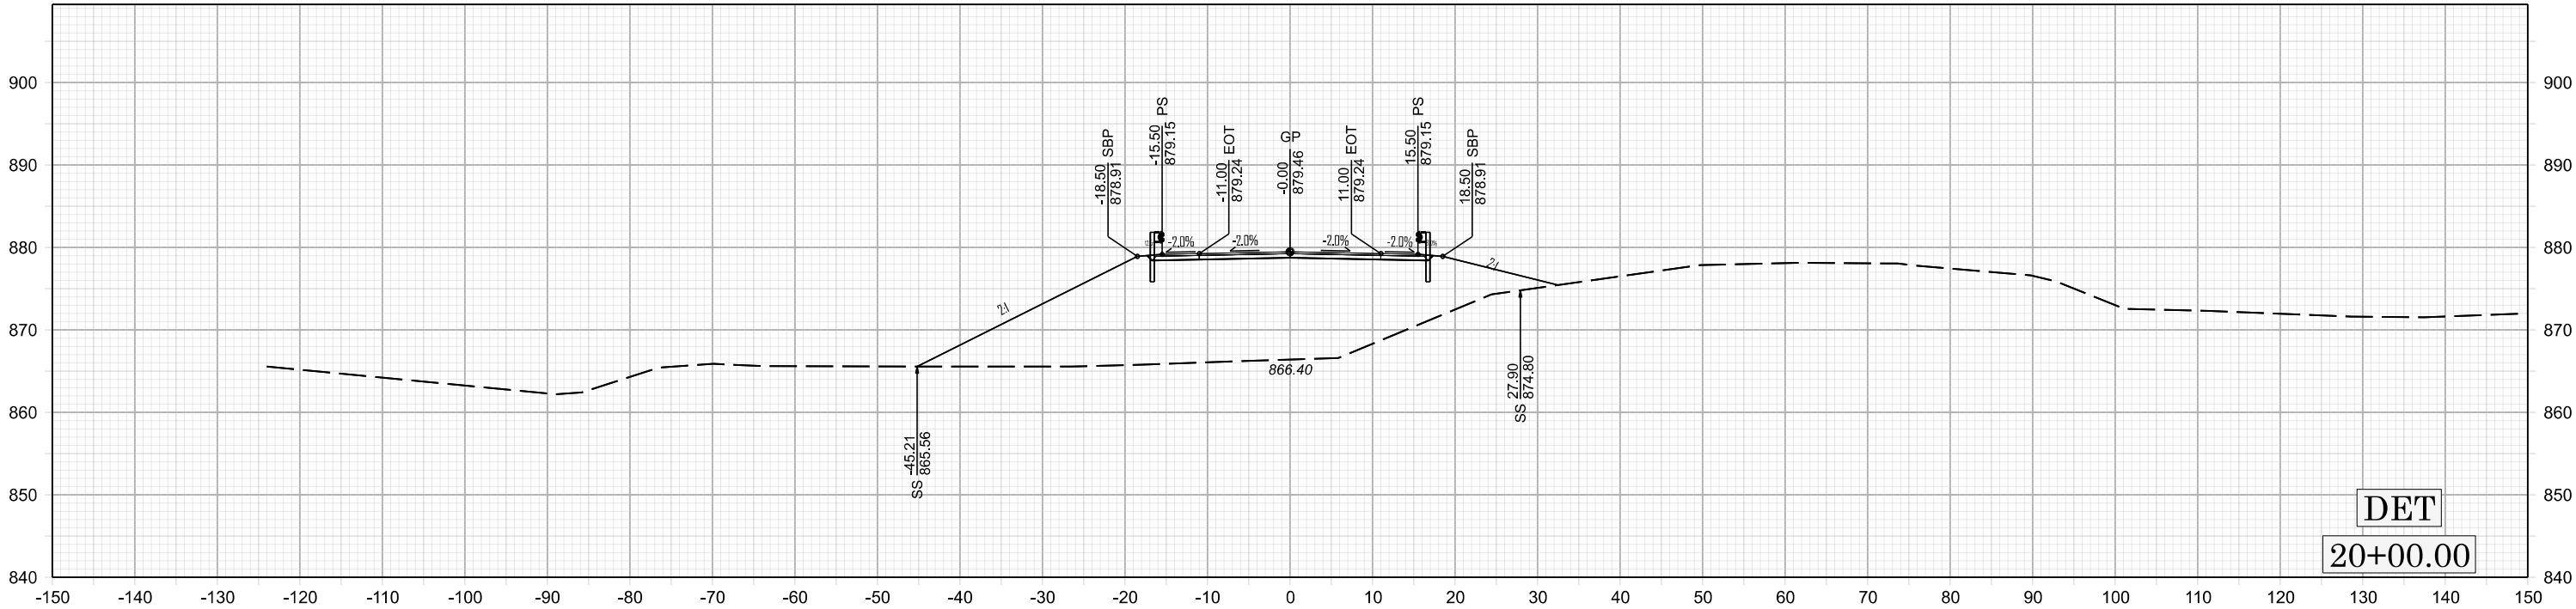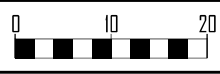


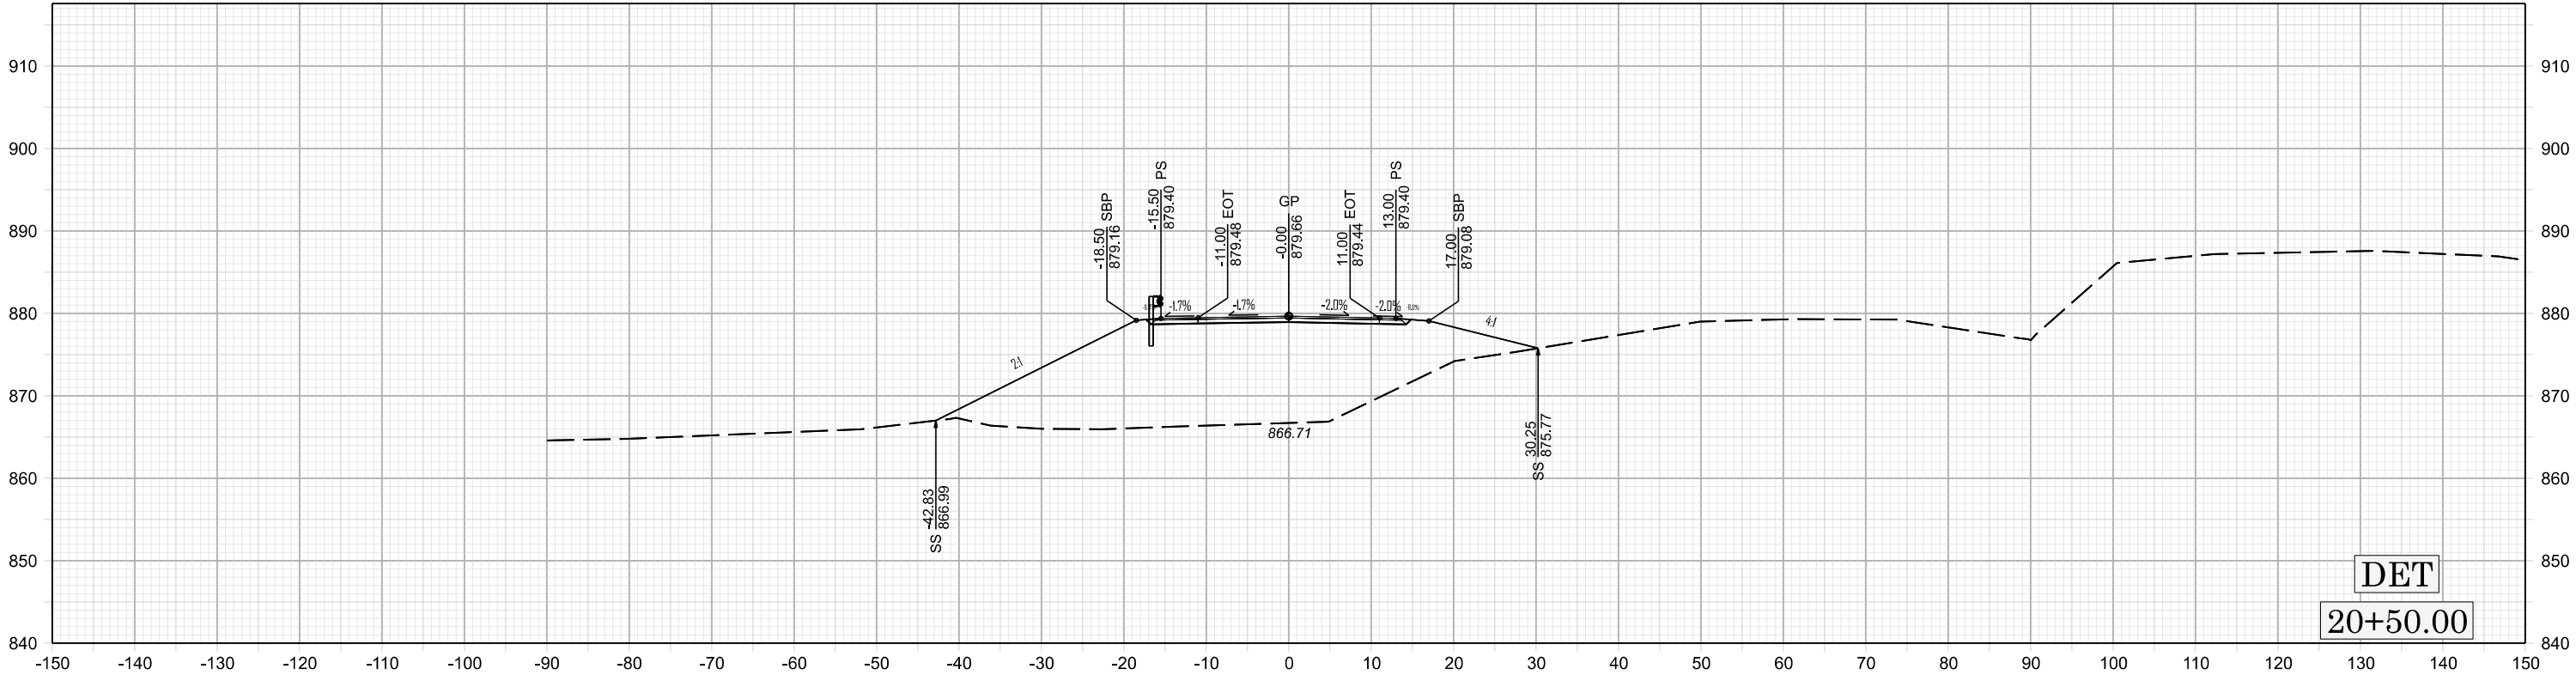
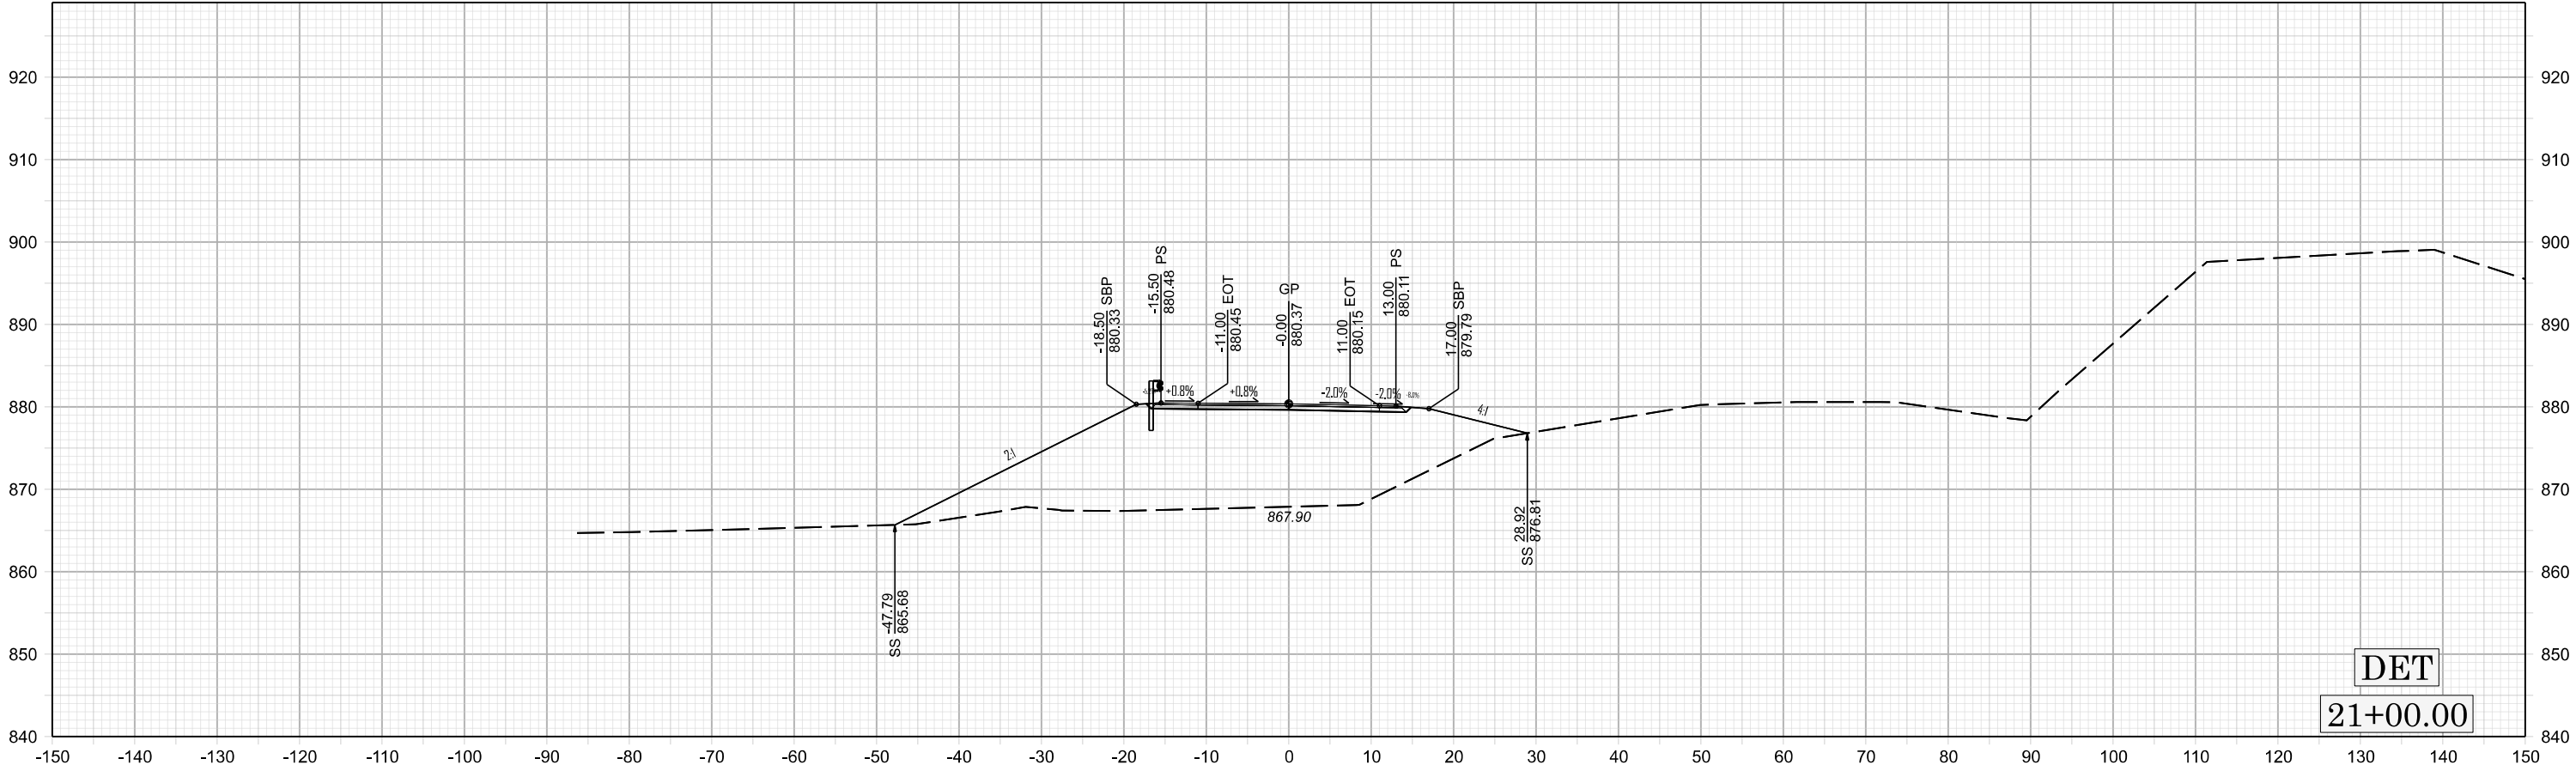


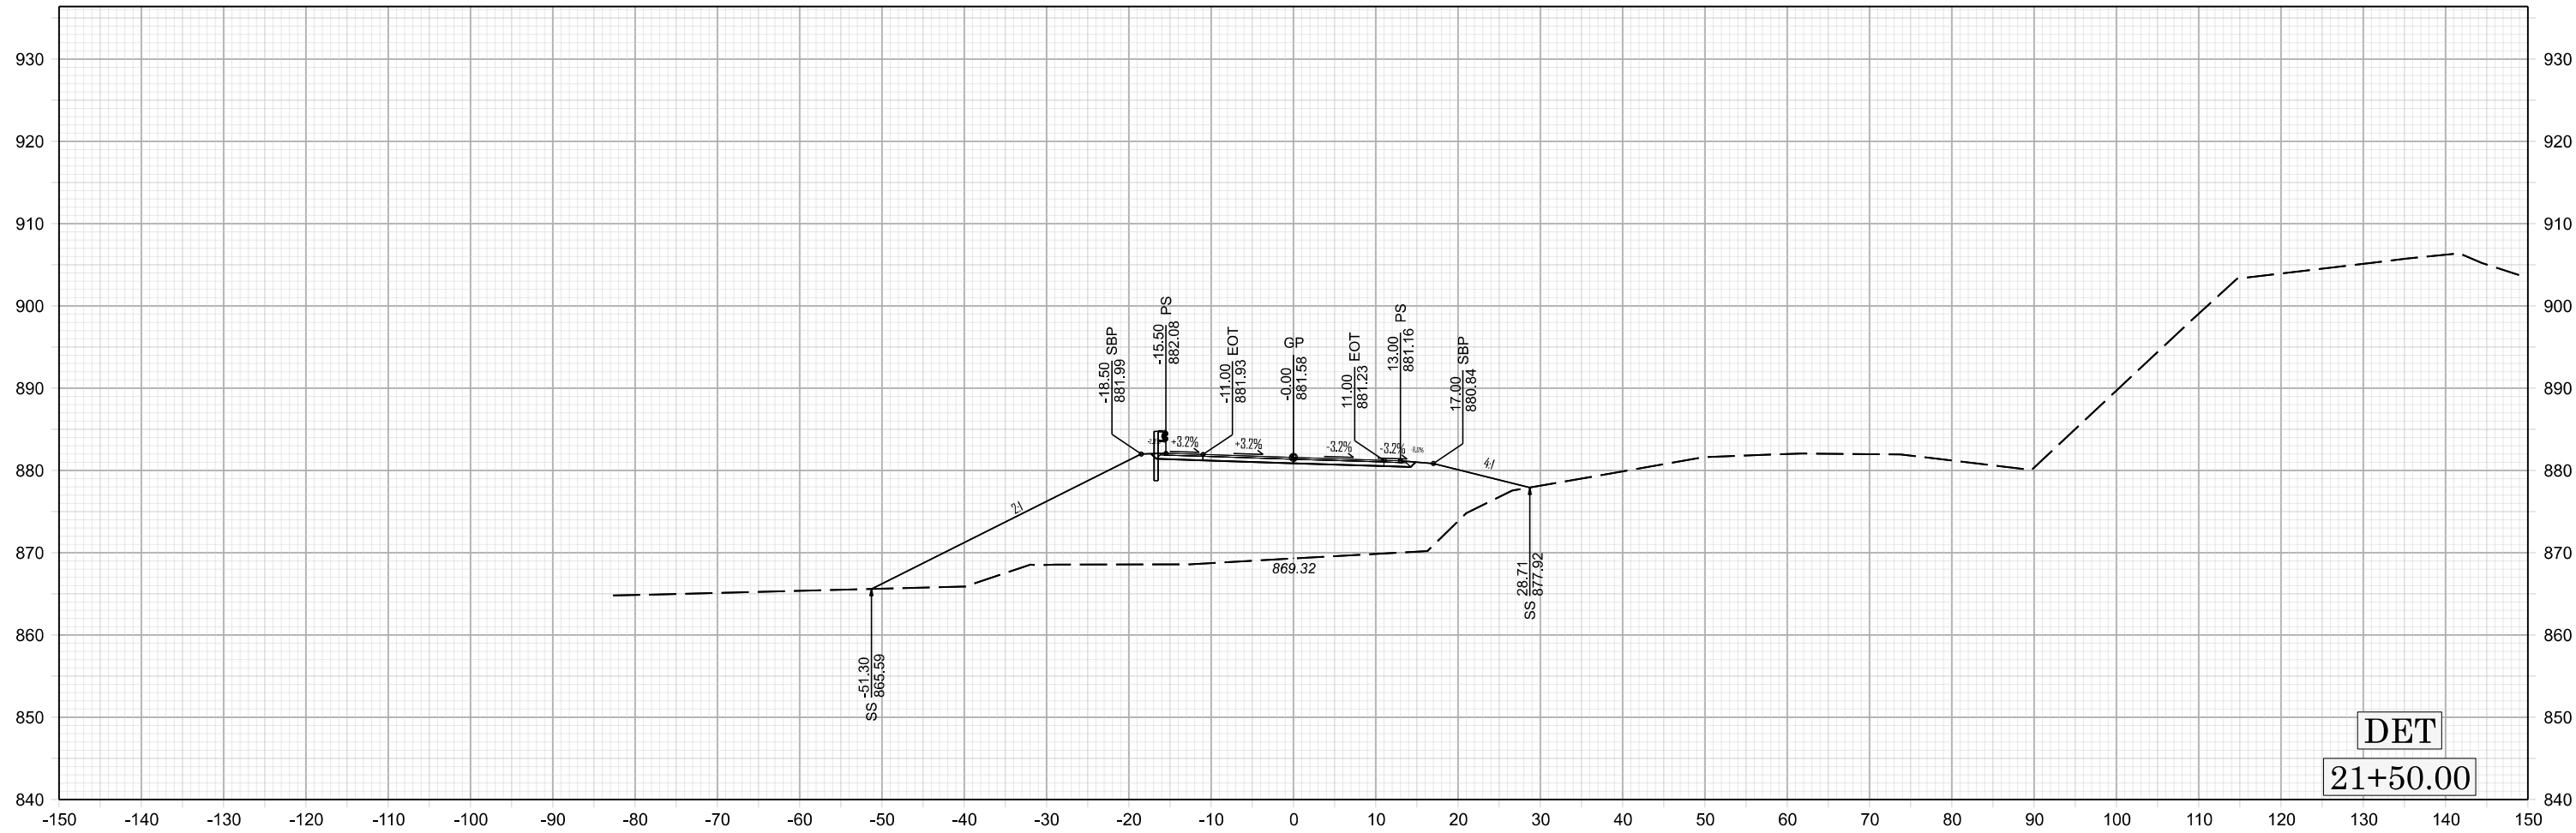


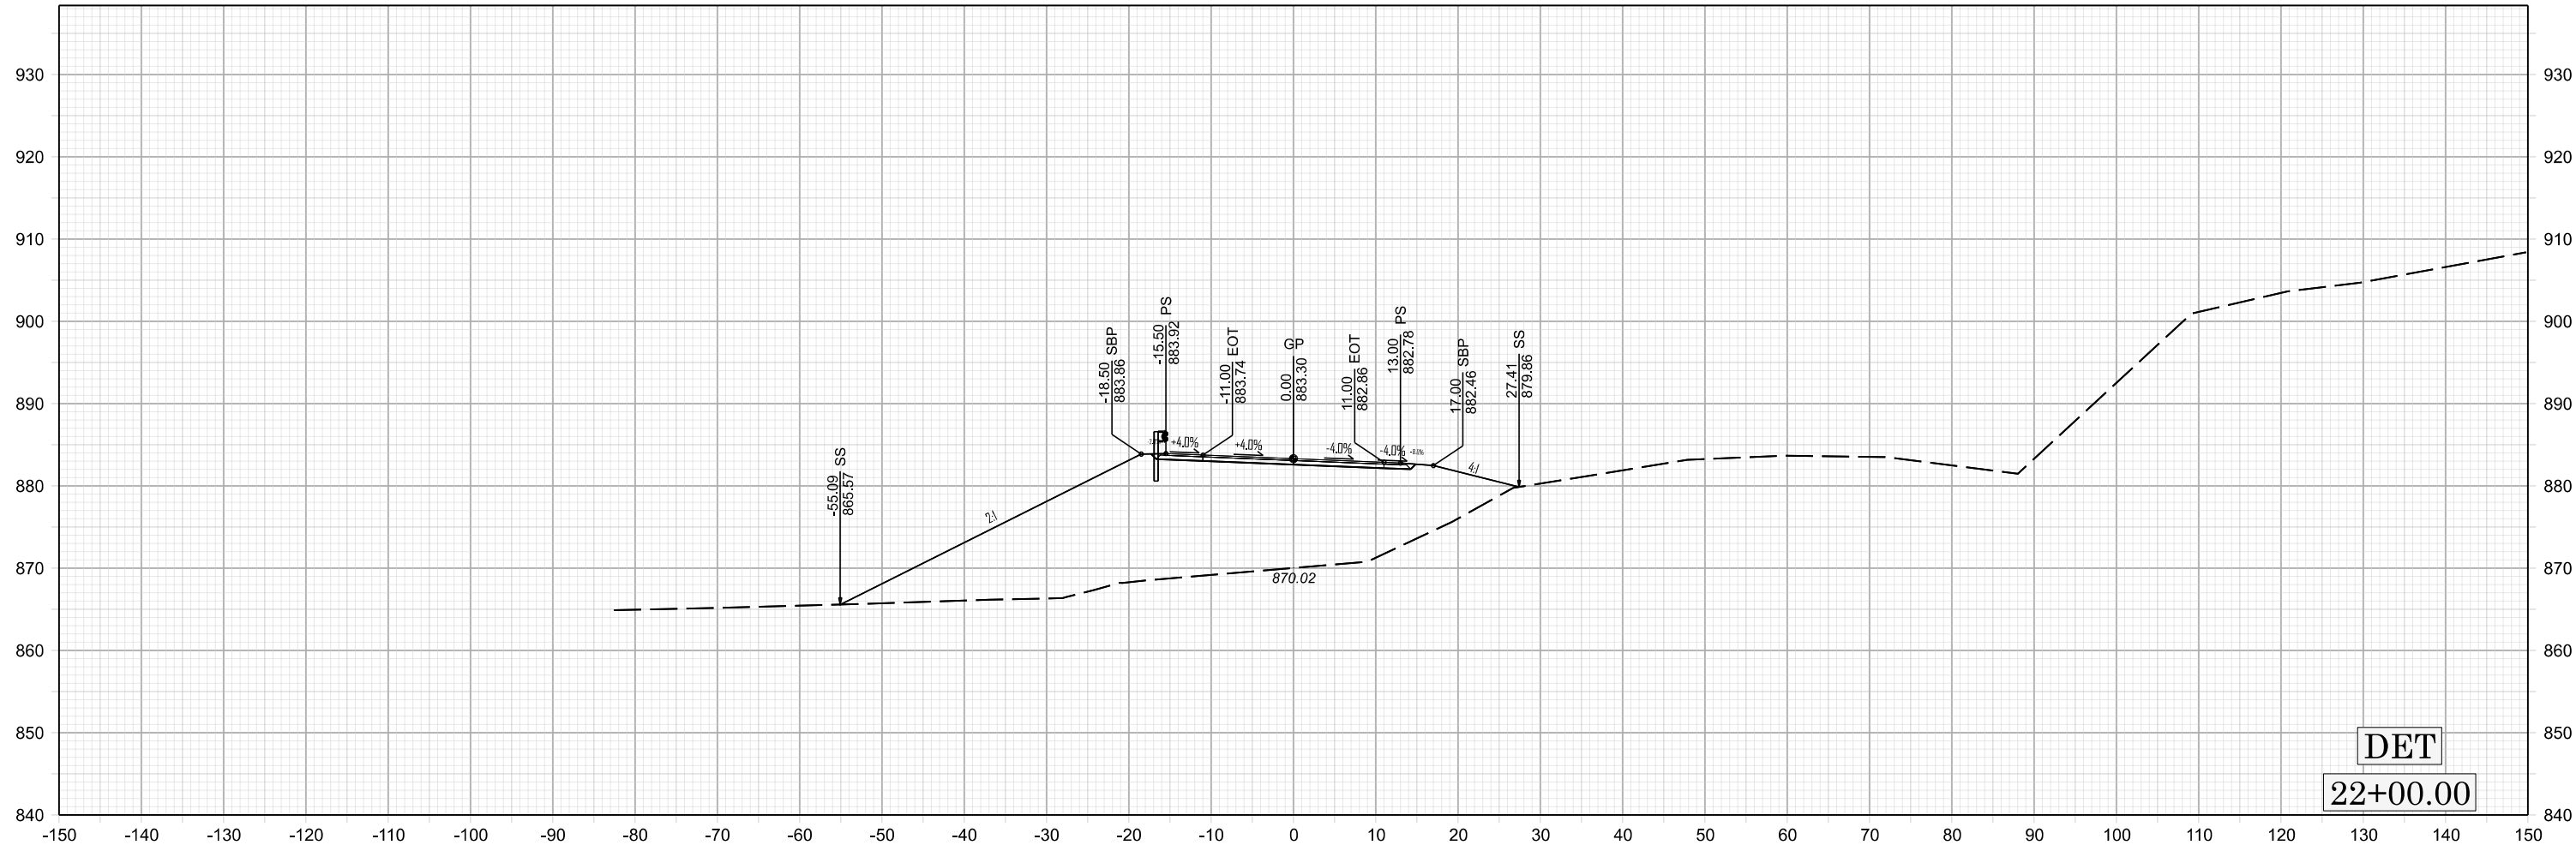

DET  
22+00.00

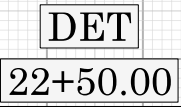

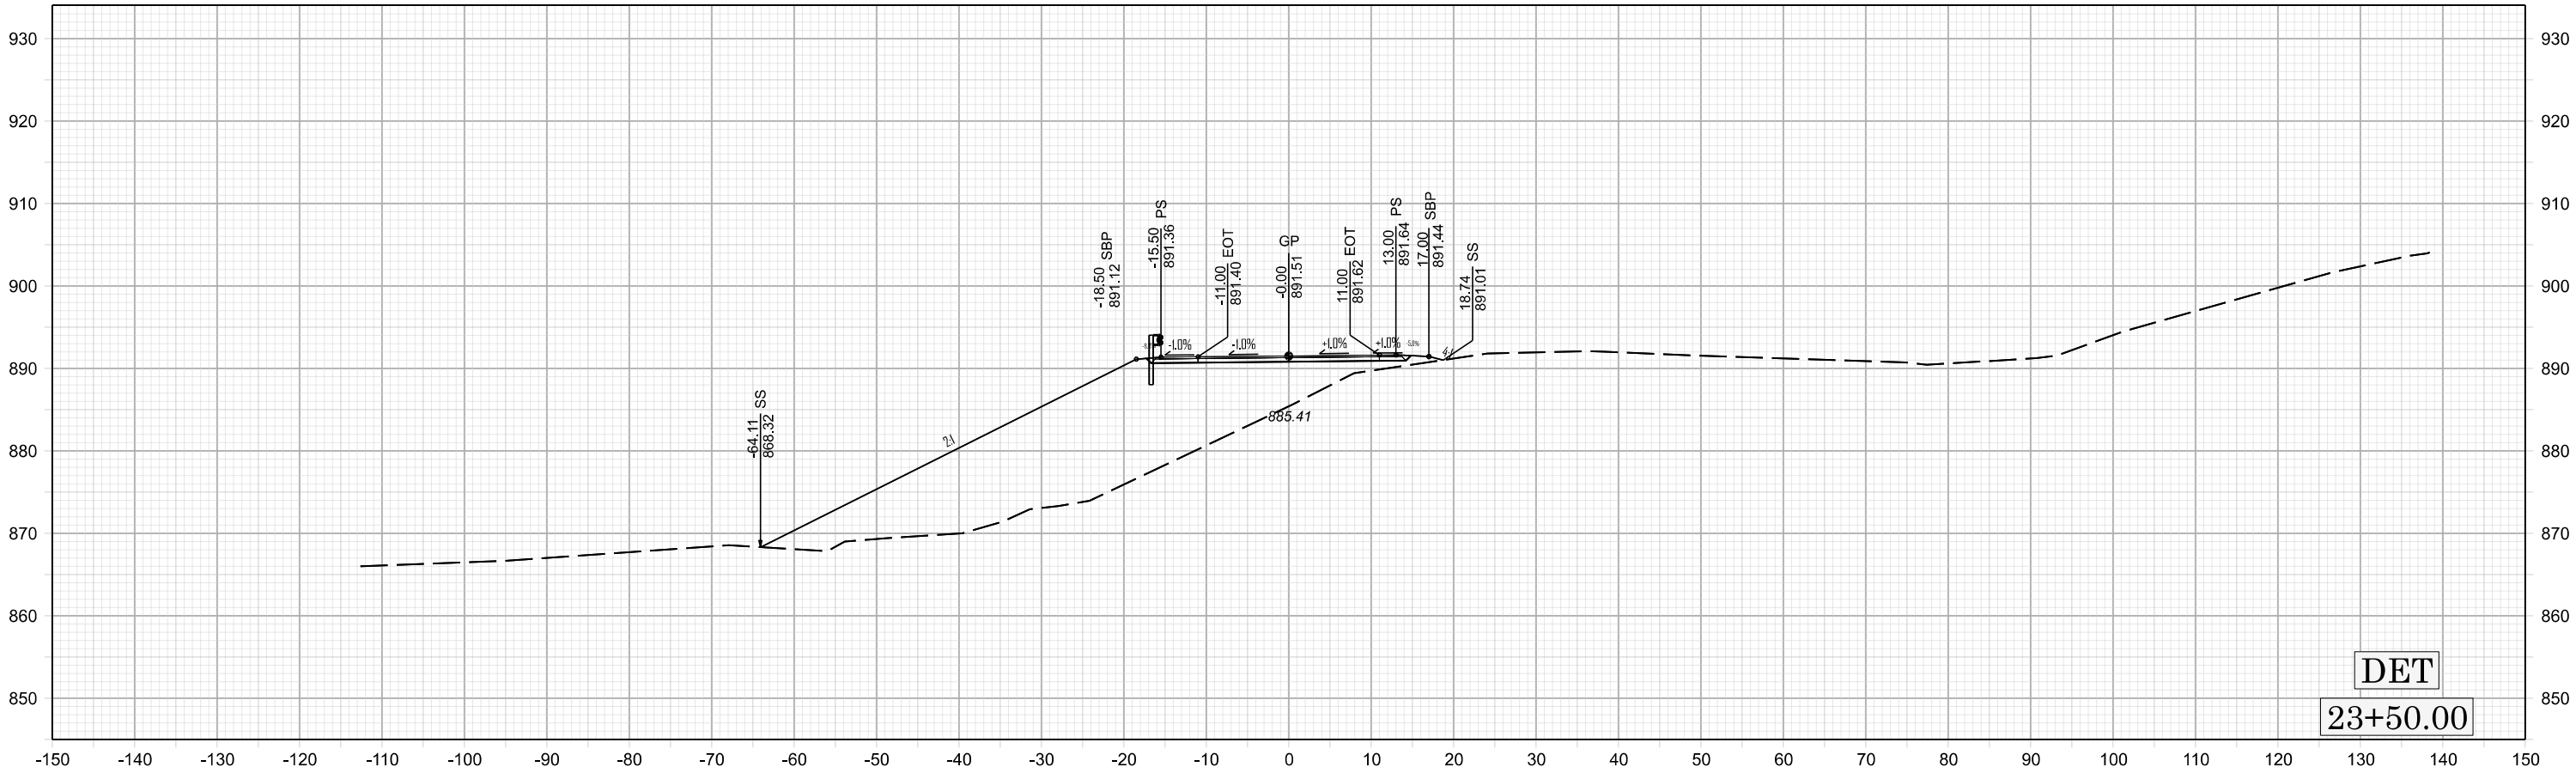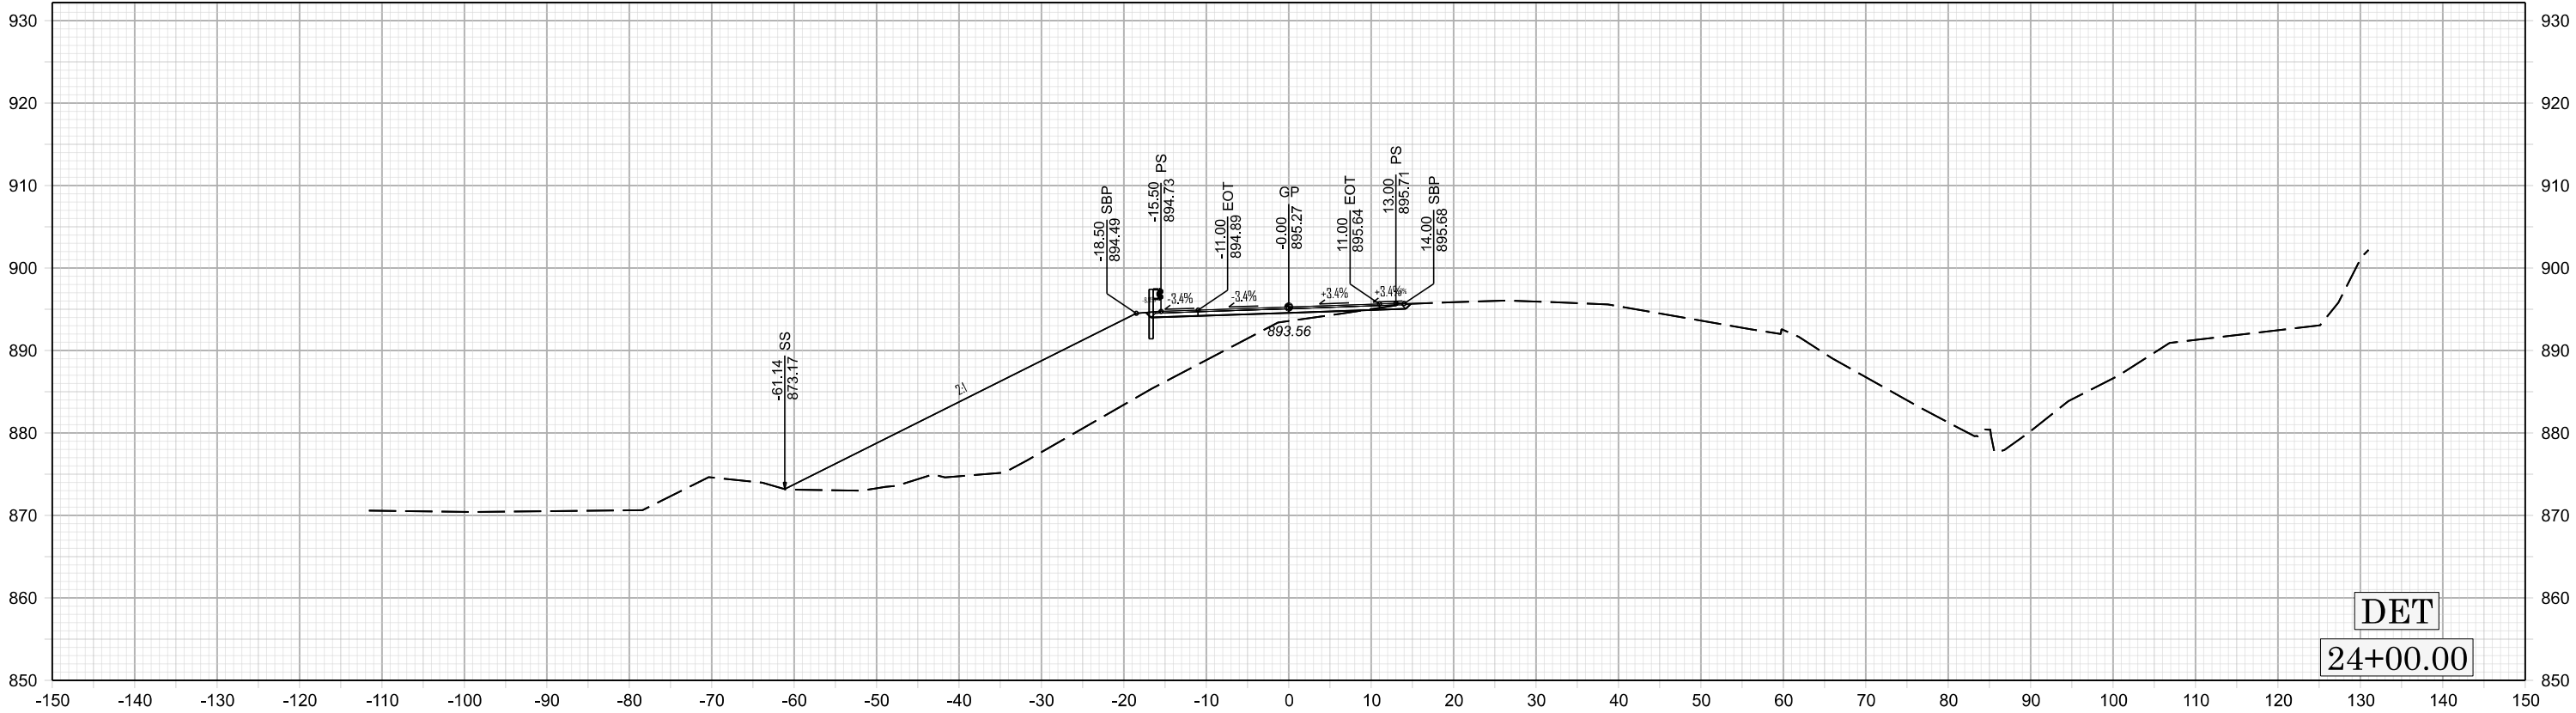

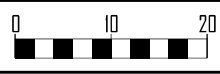

BPI2-R002  
X 30

