

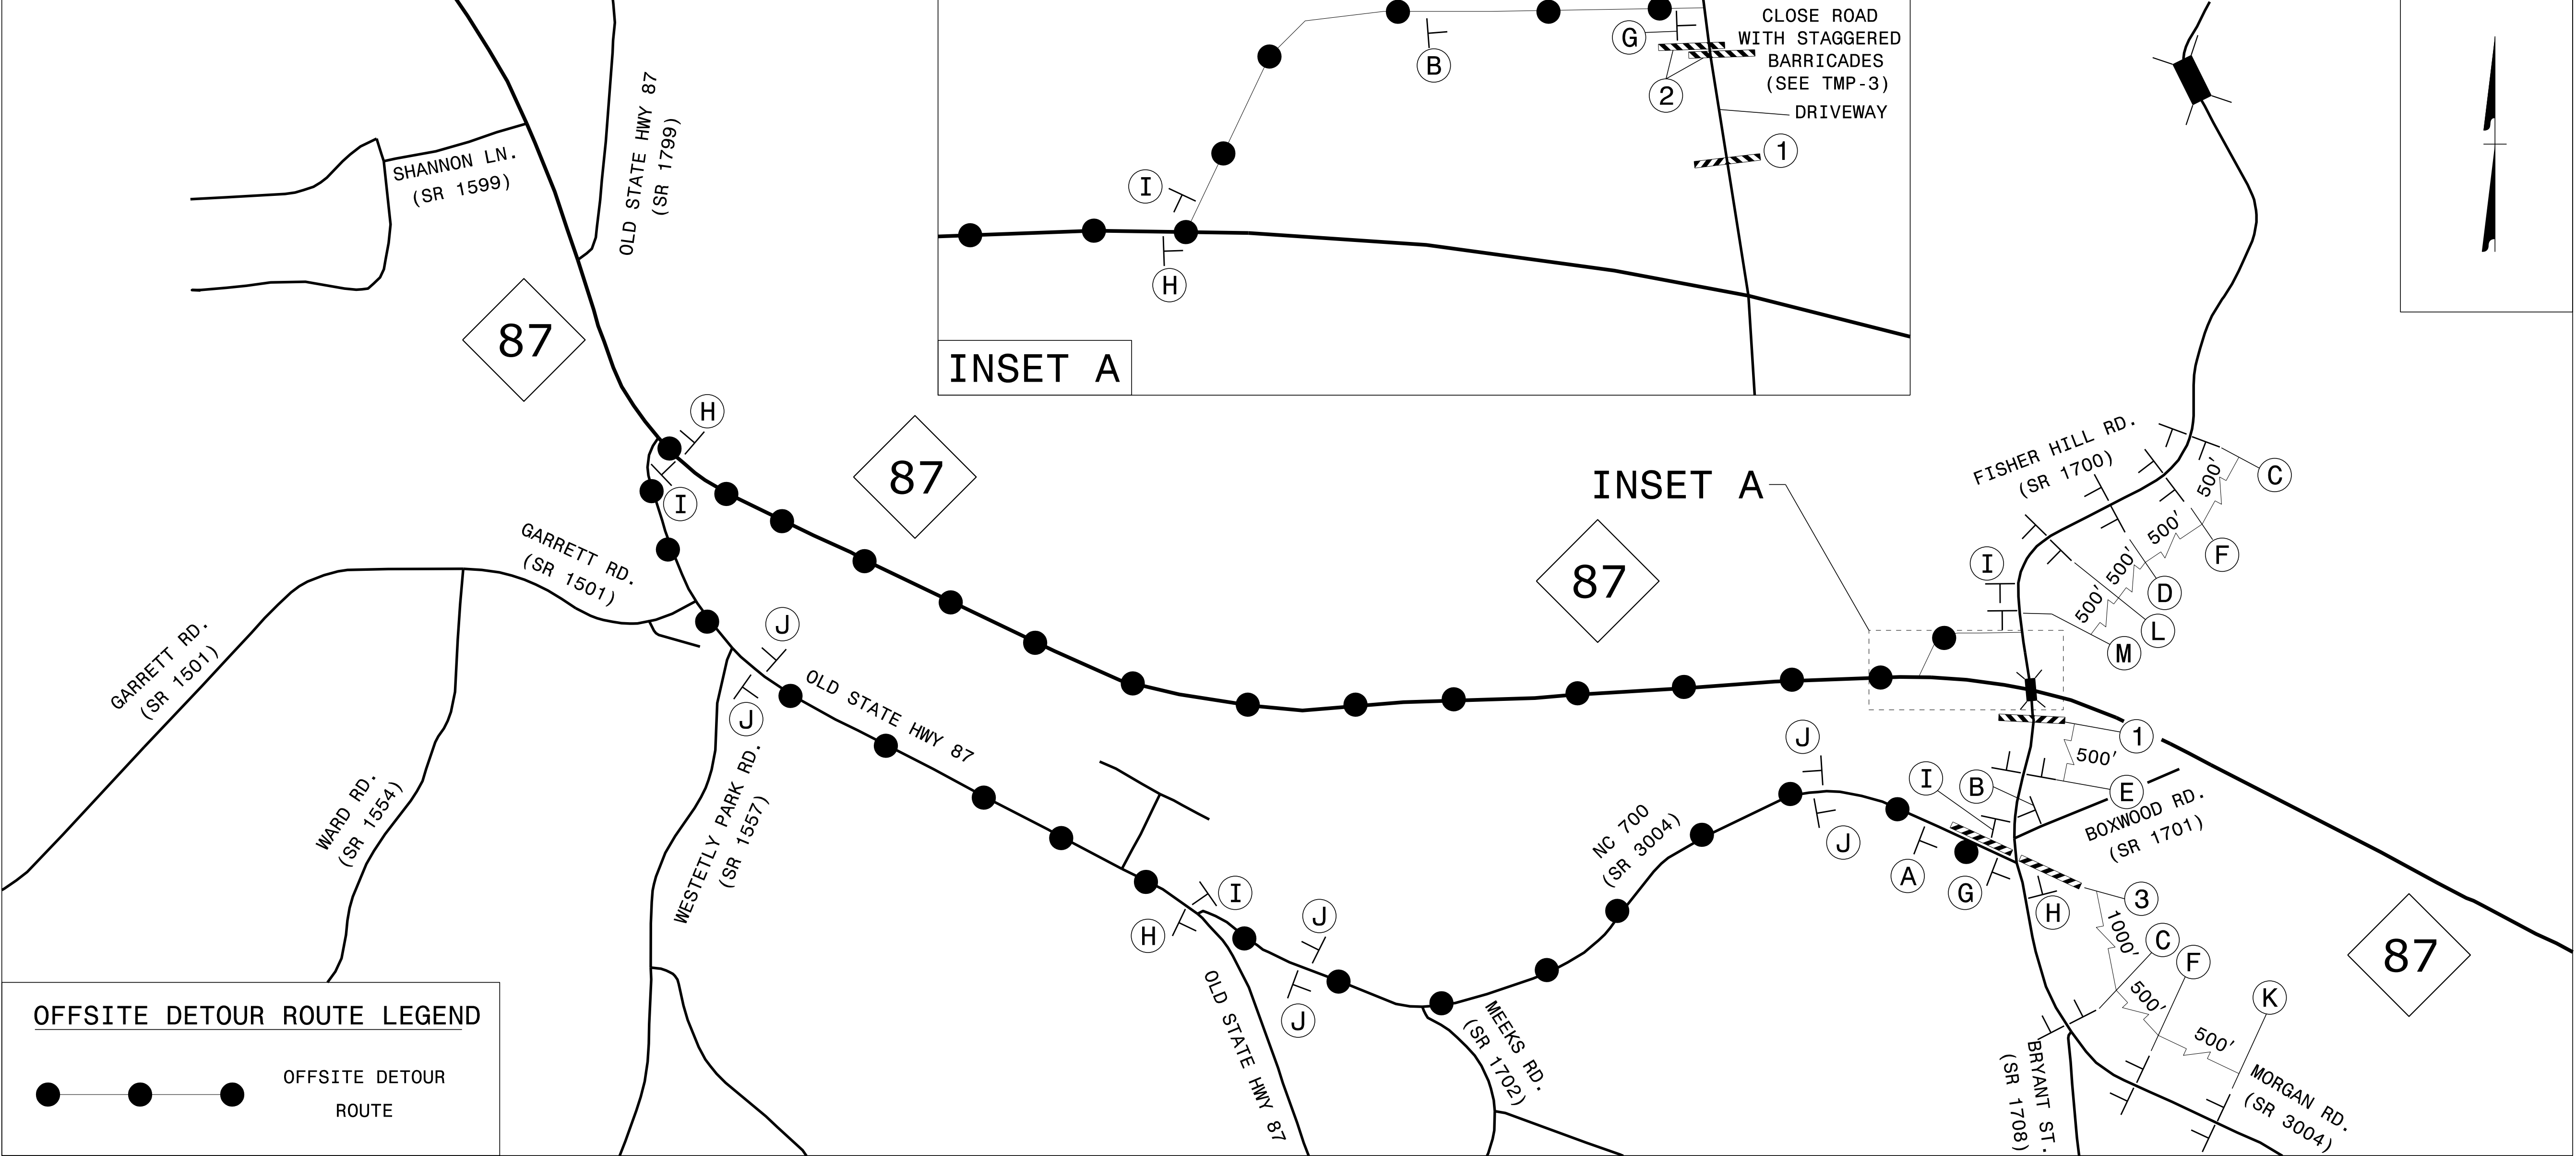


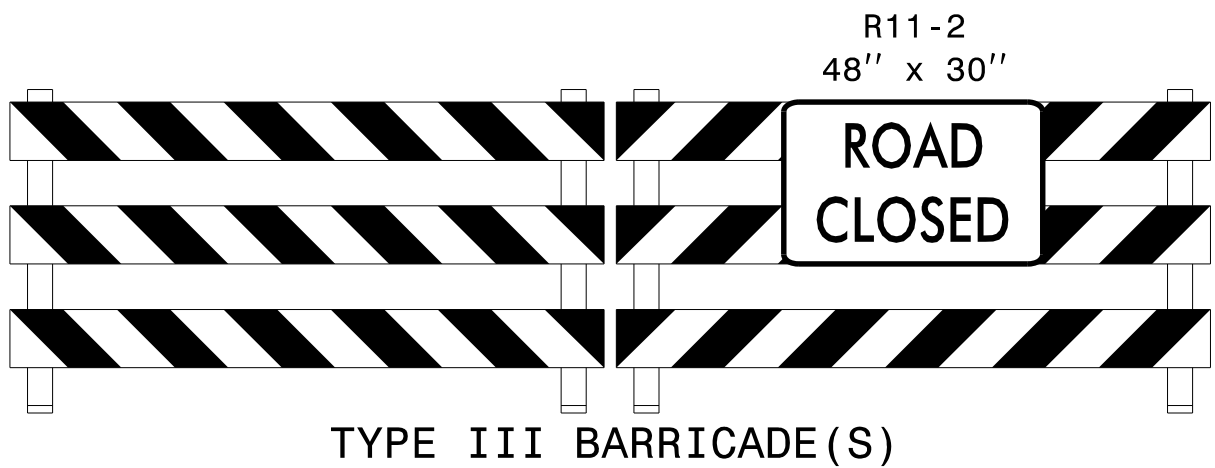


OFFSITE DETOUR ROUTE LEGEND

● — ● — ● OFFSITE DETOUR ROUTE

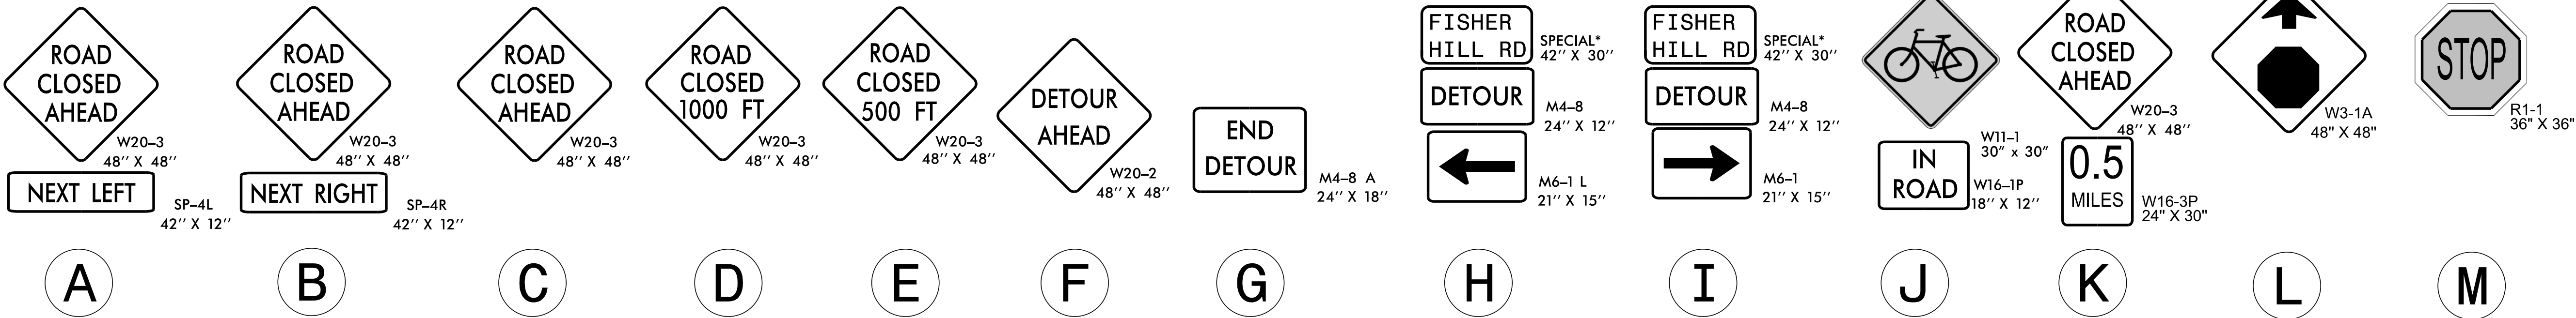


TYPE III BARRICADE(S)

1

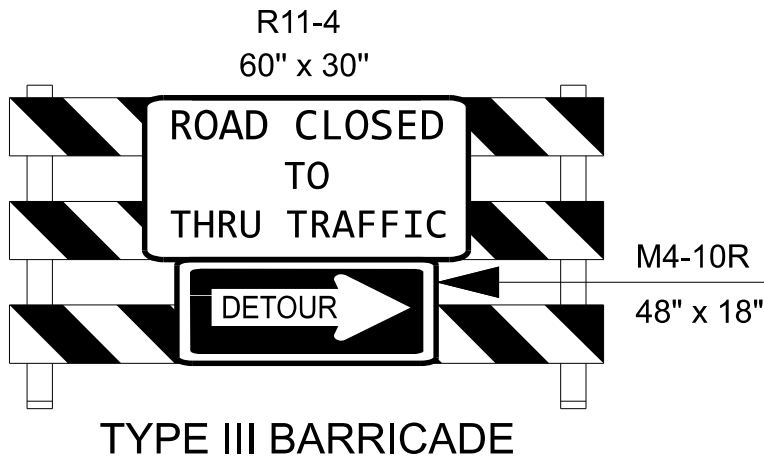

TYPE III BARRICADE

2

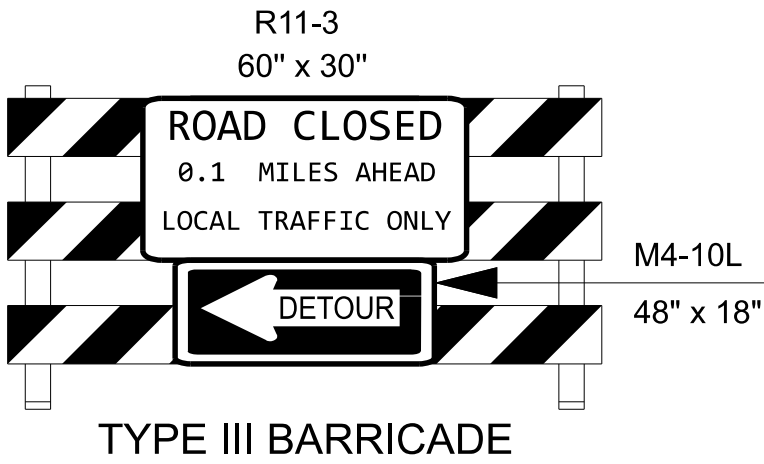

TYPE III BARRICADE


3

*SEE TMP-1F FOR SPECIAL SIGN DESIGN

APPROVED: _____
DATE: 09/30/2025

Seal of the North Carolina Professional Engineer, Kenneth C. Thornwell, Jr., P.E., License No. 044089.

DOCUMENT NOT CONSIDERED FINAL
UNLESS ALL SIGNATURES COMPLETED

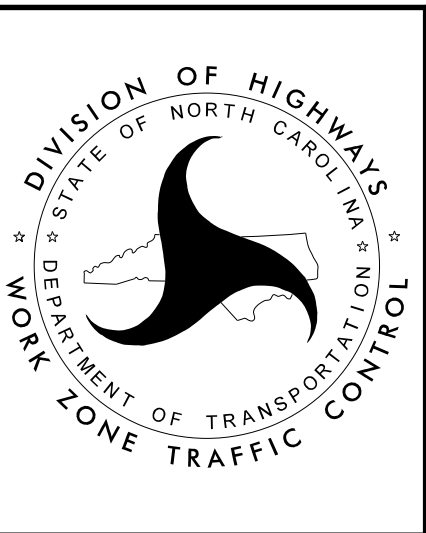

OFFSITE DETOUR
DETAILS