



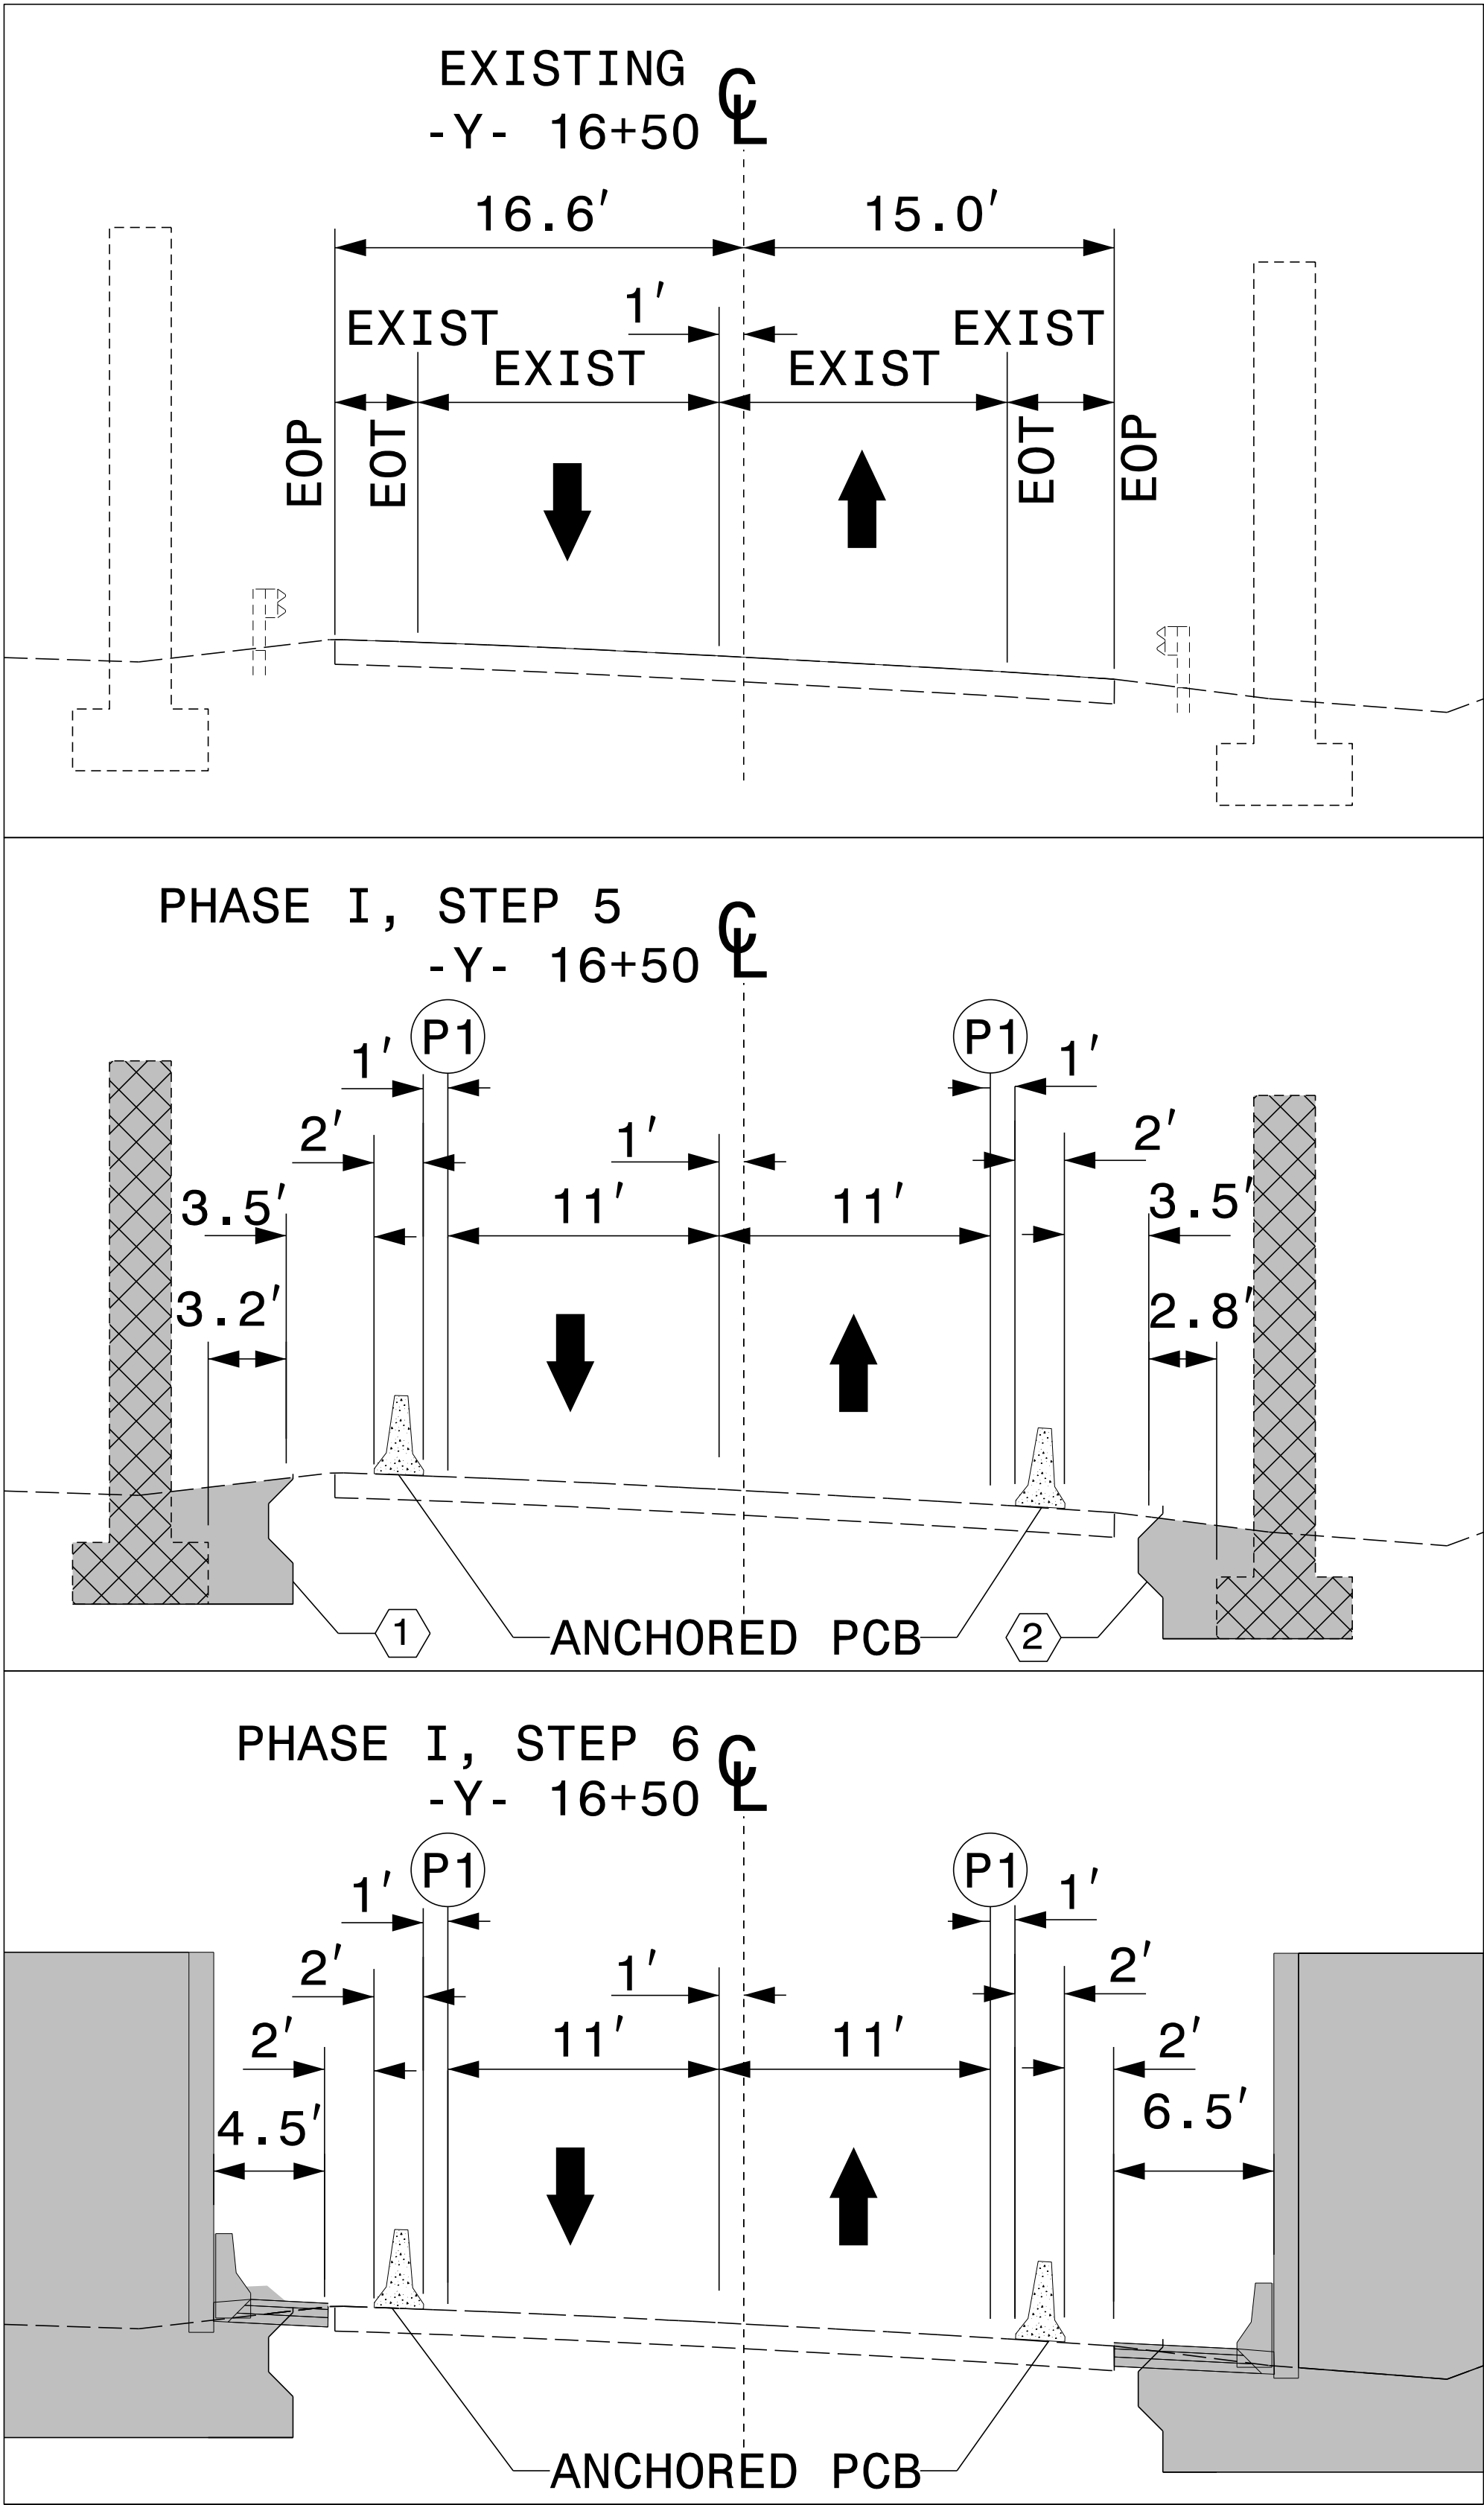

|                             |
|-----------------------------|
| TEMPORARY PAVEMENT MARKINGS |
| P1 - WHITE EDGELINE (4")    |

|                                                                  |                                        |
|------------------------------------------------------------------|----------------------------------------|
| APPROVED:                                                        | <i>Kenneth L. Hornswell, Jr., P.E.</i> |
| DATE:                                                            | 09/30/2025                             |
|                                                                  |                                        |
| DOCUMENT NOT CONSIDERED FINAL<br>UNLESS ALL SIGNATURES COMPLETED |                                        |

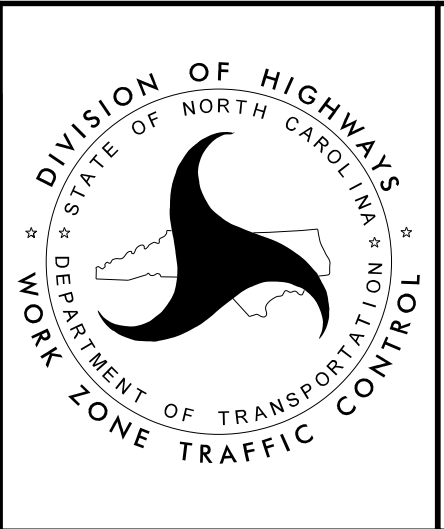

SECTION A-A  
XSC DETAILS