


4:39:06 PM
G:\pwworking\usnc\dms06437\B4838_uo_tsh.dgn
RemyR

CONTRACT:

TIP PROJECT: B-4838

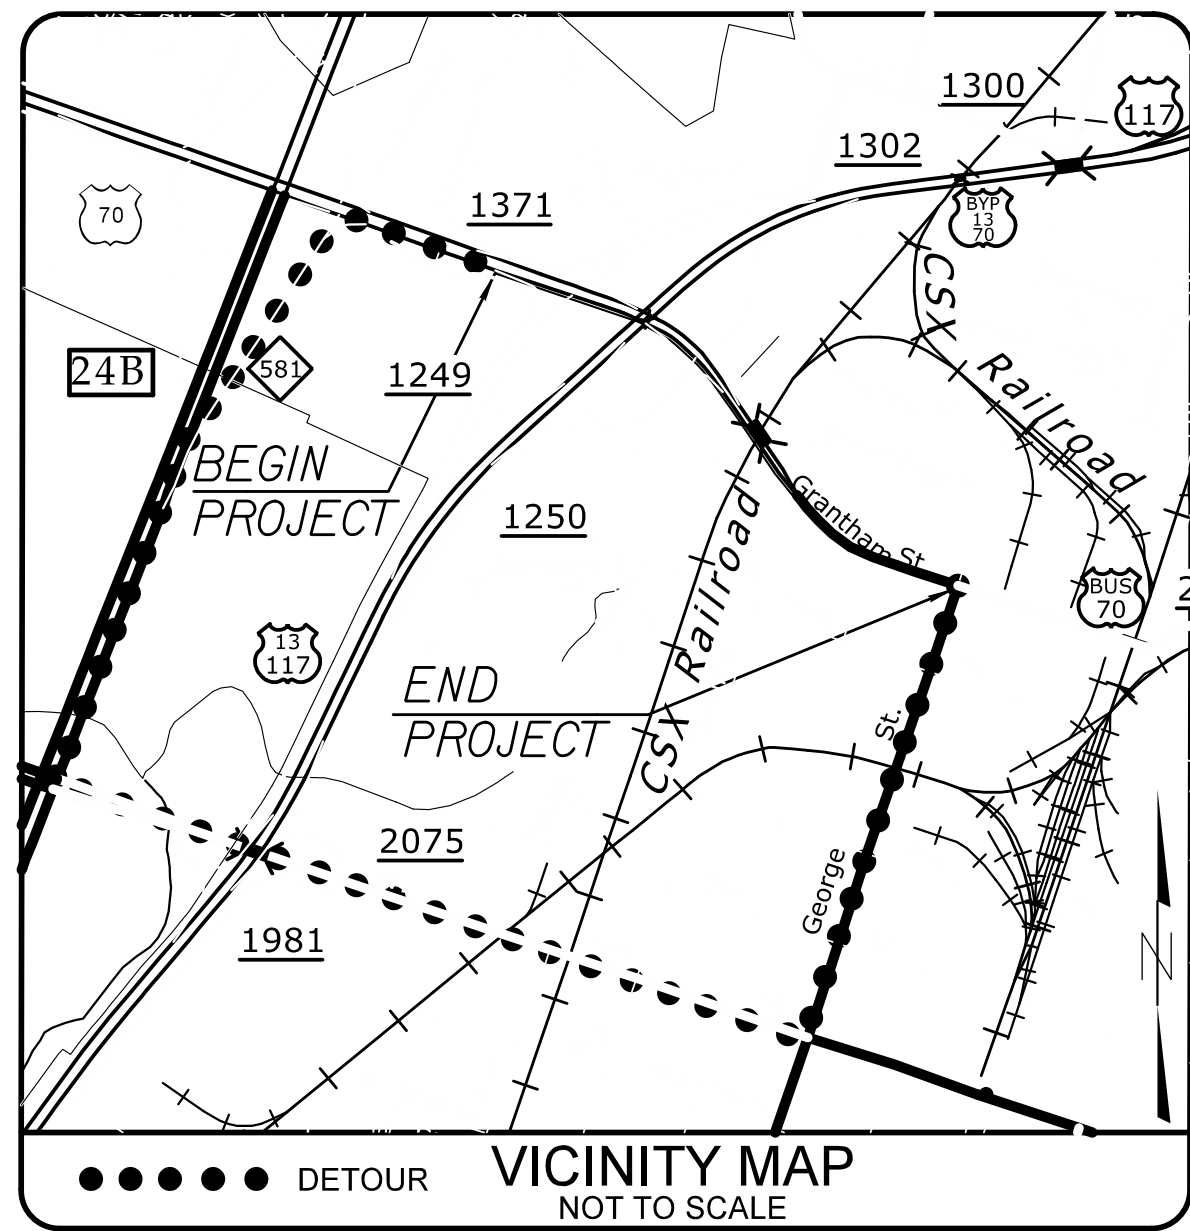


STATE OF NORTH CAROLINA
DIVISION OF HIGHWAYS


UTILITIES BY OTHERS PLANS WAYNE COUNTY

LOCATION: BRIDGE NO. 20 ON US 70B (GRANTHAM ST)
OVER CSX RAILROAD GOLDSBORO

TYPE OF WORK: RELOCATION OF POWER, COMMUNICATIONS
AND CATV LINES

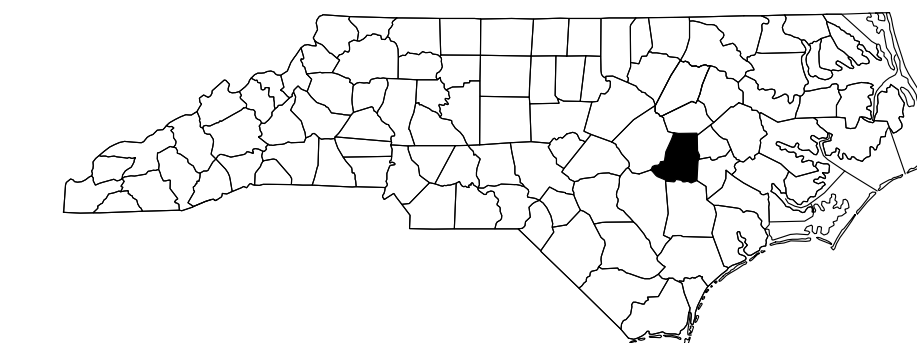


NOTE:
ALL UTILITY WORK SHOWN ON THIS
SHEET WILL BE DONE BY OTHERS.
NO PAYMENT WILL BE MADE TO
THE CONTRACTOR FOR UTILITY WORK
SHOWN ON THIS SHEET.

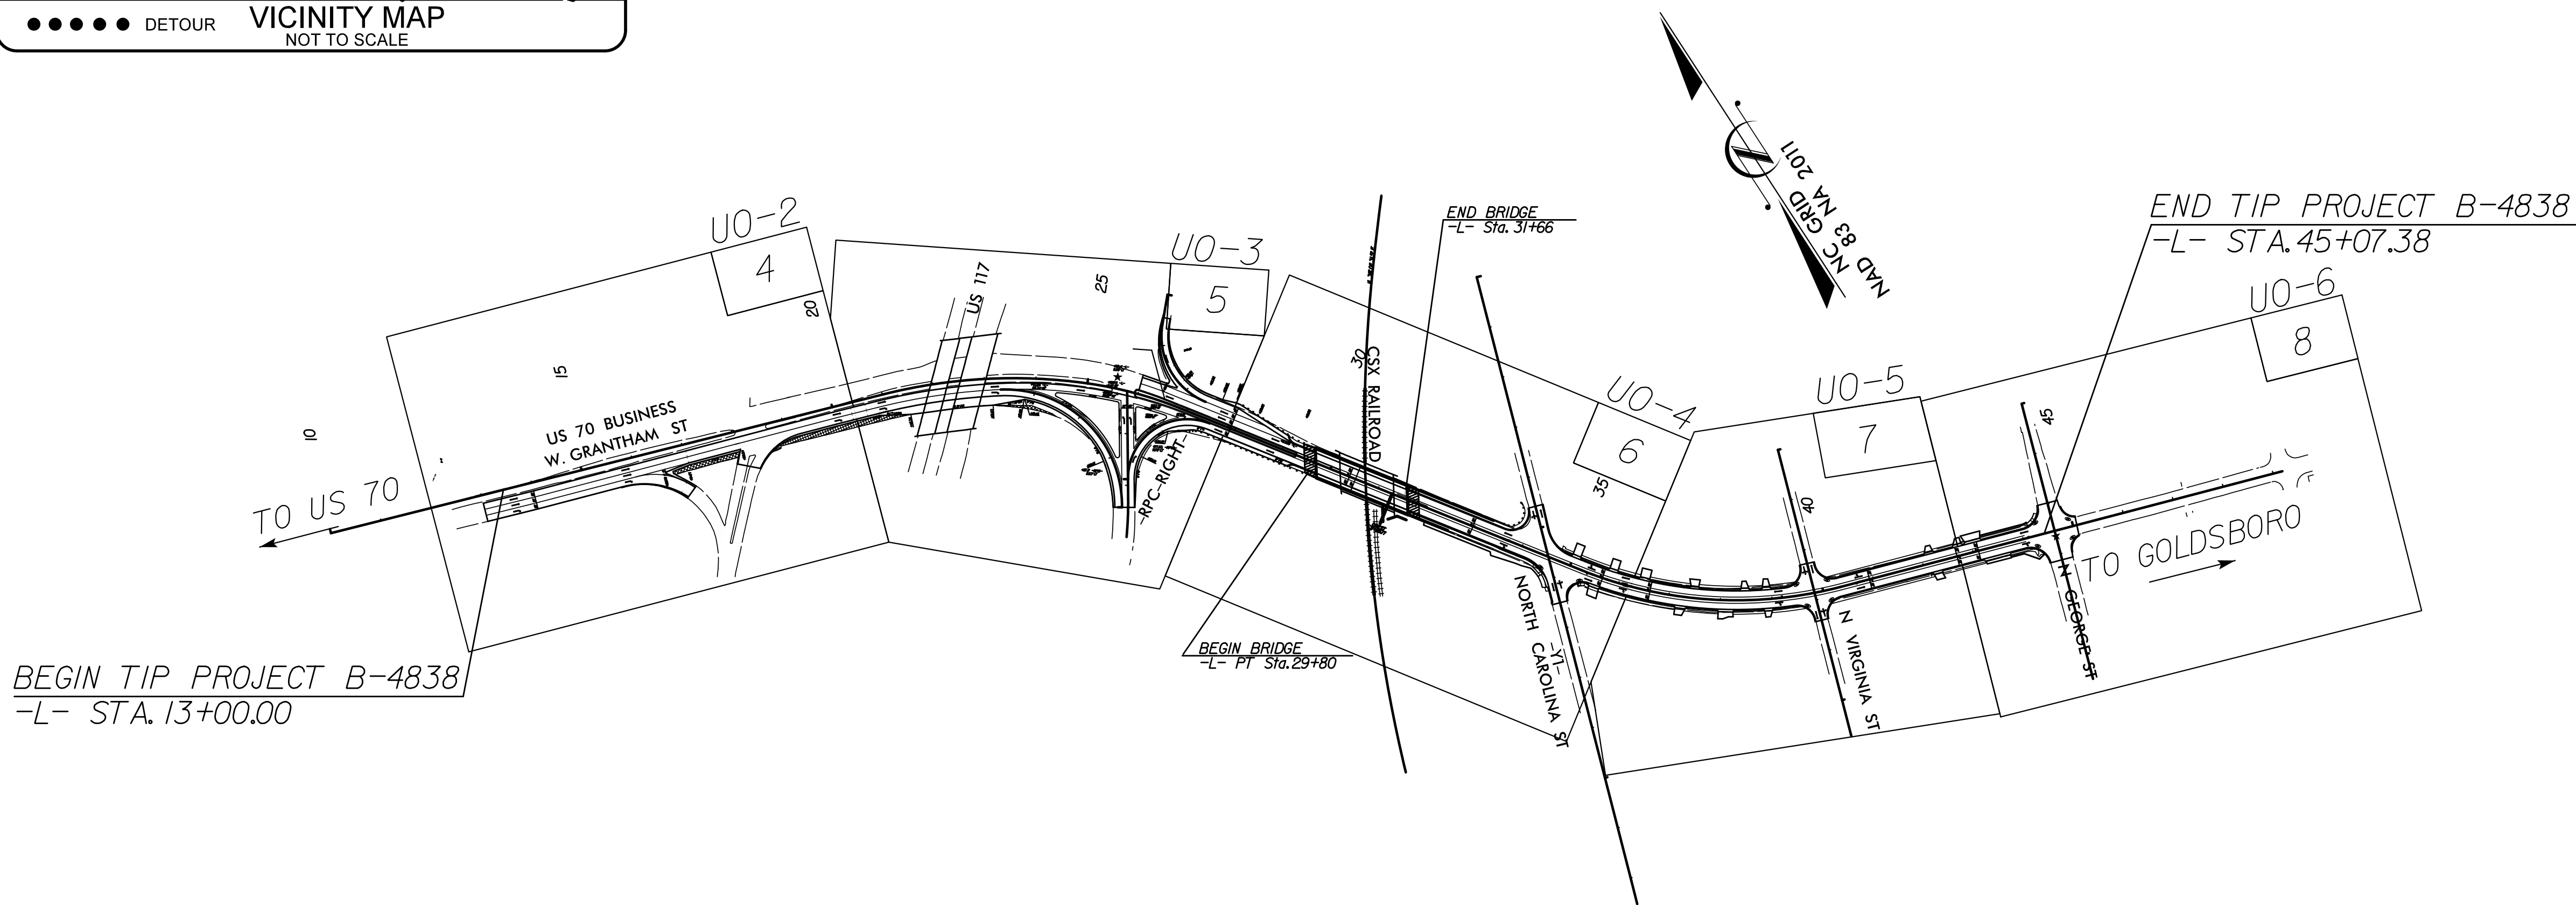

SUBMITTAL: 100% PLANS

DOCUMENT NOT CONSIDERED FINAL
UNLESS ALL SIGNATURES COMPLETED

GRAPHIC SCALES

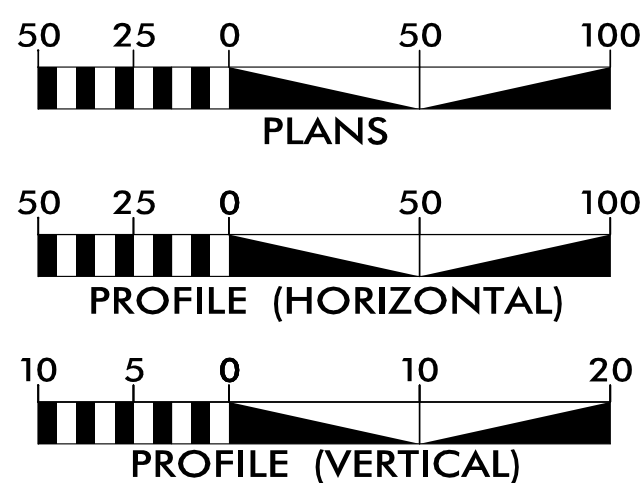

INDEX OF SHEETS

SHEET NO.:

DESCRIPTION:

UO-1

TITLE SHEET

UO-2 THRU UO-6

UBO PLAN SHEETS

UTILITY OWNERS WITH CONFLICTS


- (A) POWER - DUKE ENERGY
- (B) CATV - CHARTER
- (C) ITS - NCDOT
- (D) COMM - AT&T

PREPARED IN THE OFFICE OF:

AECOM

AECOM TECHNICAL SERVICES OF NORTH CAROLINA, INC.
5438 WADE PARK BLVD, SUITE 200, RALEIGH, NC 27607
919-854-6200 919-854-6259 (fax)
F - 0342

Matt Kemp, PE UTILITY PROJECT MANAGER
Gary Swinson PROJECT UTILITY COORDINATOR

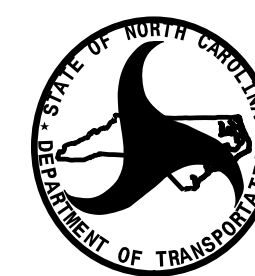


DIVISION OF HIGHWAYS
UTILITIES UNIT
1555 MAIL SERVICES CENTER
RALEIGH NC 27699-1555
PHONE (919) 707-5690
FAX (919) 250-4151

Nabil Hamdan UTILITIES REGIONAL ENGINEER
Tevin Asamoah UTILITIES PROJECT ENGINEER
Tanga Sampson UTILITIES AREA COORDINATOR
Larry James UTILITIES COORDINATOR

UTILITIES BY OTHERS

NO APPARENT UTILITIES BY OTHERS
CONFLICTS ON THIS SHEET

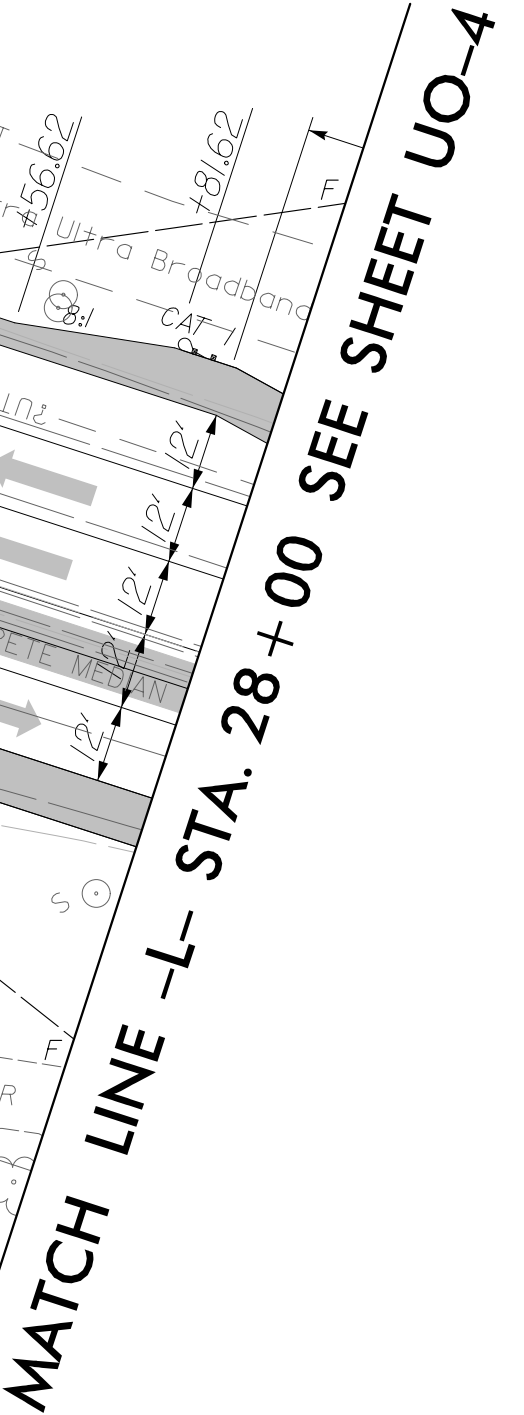

AECOM TECHNICAL SERVICES OF NORTH CAROLINA, INC.
5438 WADE PARK BLVD, SUITE 200, RALEIGH, NC 27607
919-461-1100
F - 0342

UTILITIES BY OTHERS

ALL PROPOSED UTILITY WORK SHOWN ON THIS SHEET WILL BE DONE BY OTHERS. NO PAYMENT WILL BE MADE TO THE CONTRACTOR FOR PROPOSED UTILITY WORK SHOWN ON THIS SHEET.

MATCH LINE -L- STA. 28+00 SEE SHEET UO-3

MATCH LINE -L- STA. 36+00 SEE SHEET UO-5

O/H
NCDOT ITS CABLE
AND AT&T TELECOM

U/G AT&T TELECOM

CONTERRA
U/G TO REMAIN

DUKE
ENERGY O/H POWER

DUKE ENERGY
O/H POWER AND
NCDOT ITS CABLE


Prepared in the Office of:

AECOM

AECOM TECHNICAL SERVICES OF NORTH CAROLINA, INC.
5438 WADE PARK BLVD, SUITE 200, RALEIGH, NC 27607
919-461-1100
F-0342

UTILITIES BY OTHERS

ALL PROPOSED UTILITY WORK SHOWN ON THIS SHEET WILL BE DONE BY OTHERS. NO PAYMENT WILL BE MADE TO THE CONTRACTOR FOR PROPOSED UTILITY WORK SHOWN ON THIS SHEET.

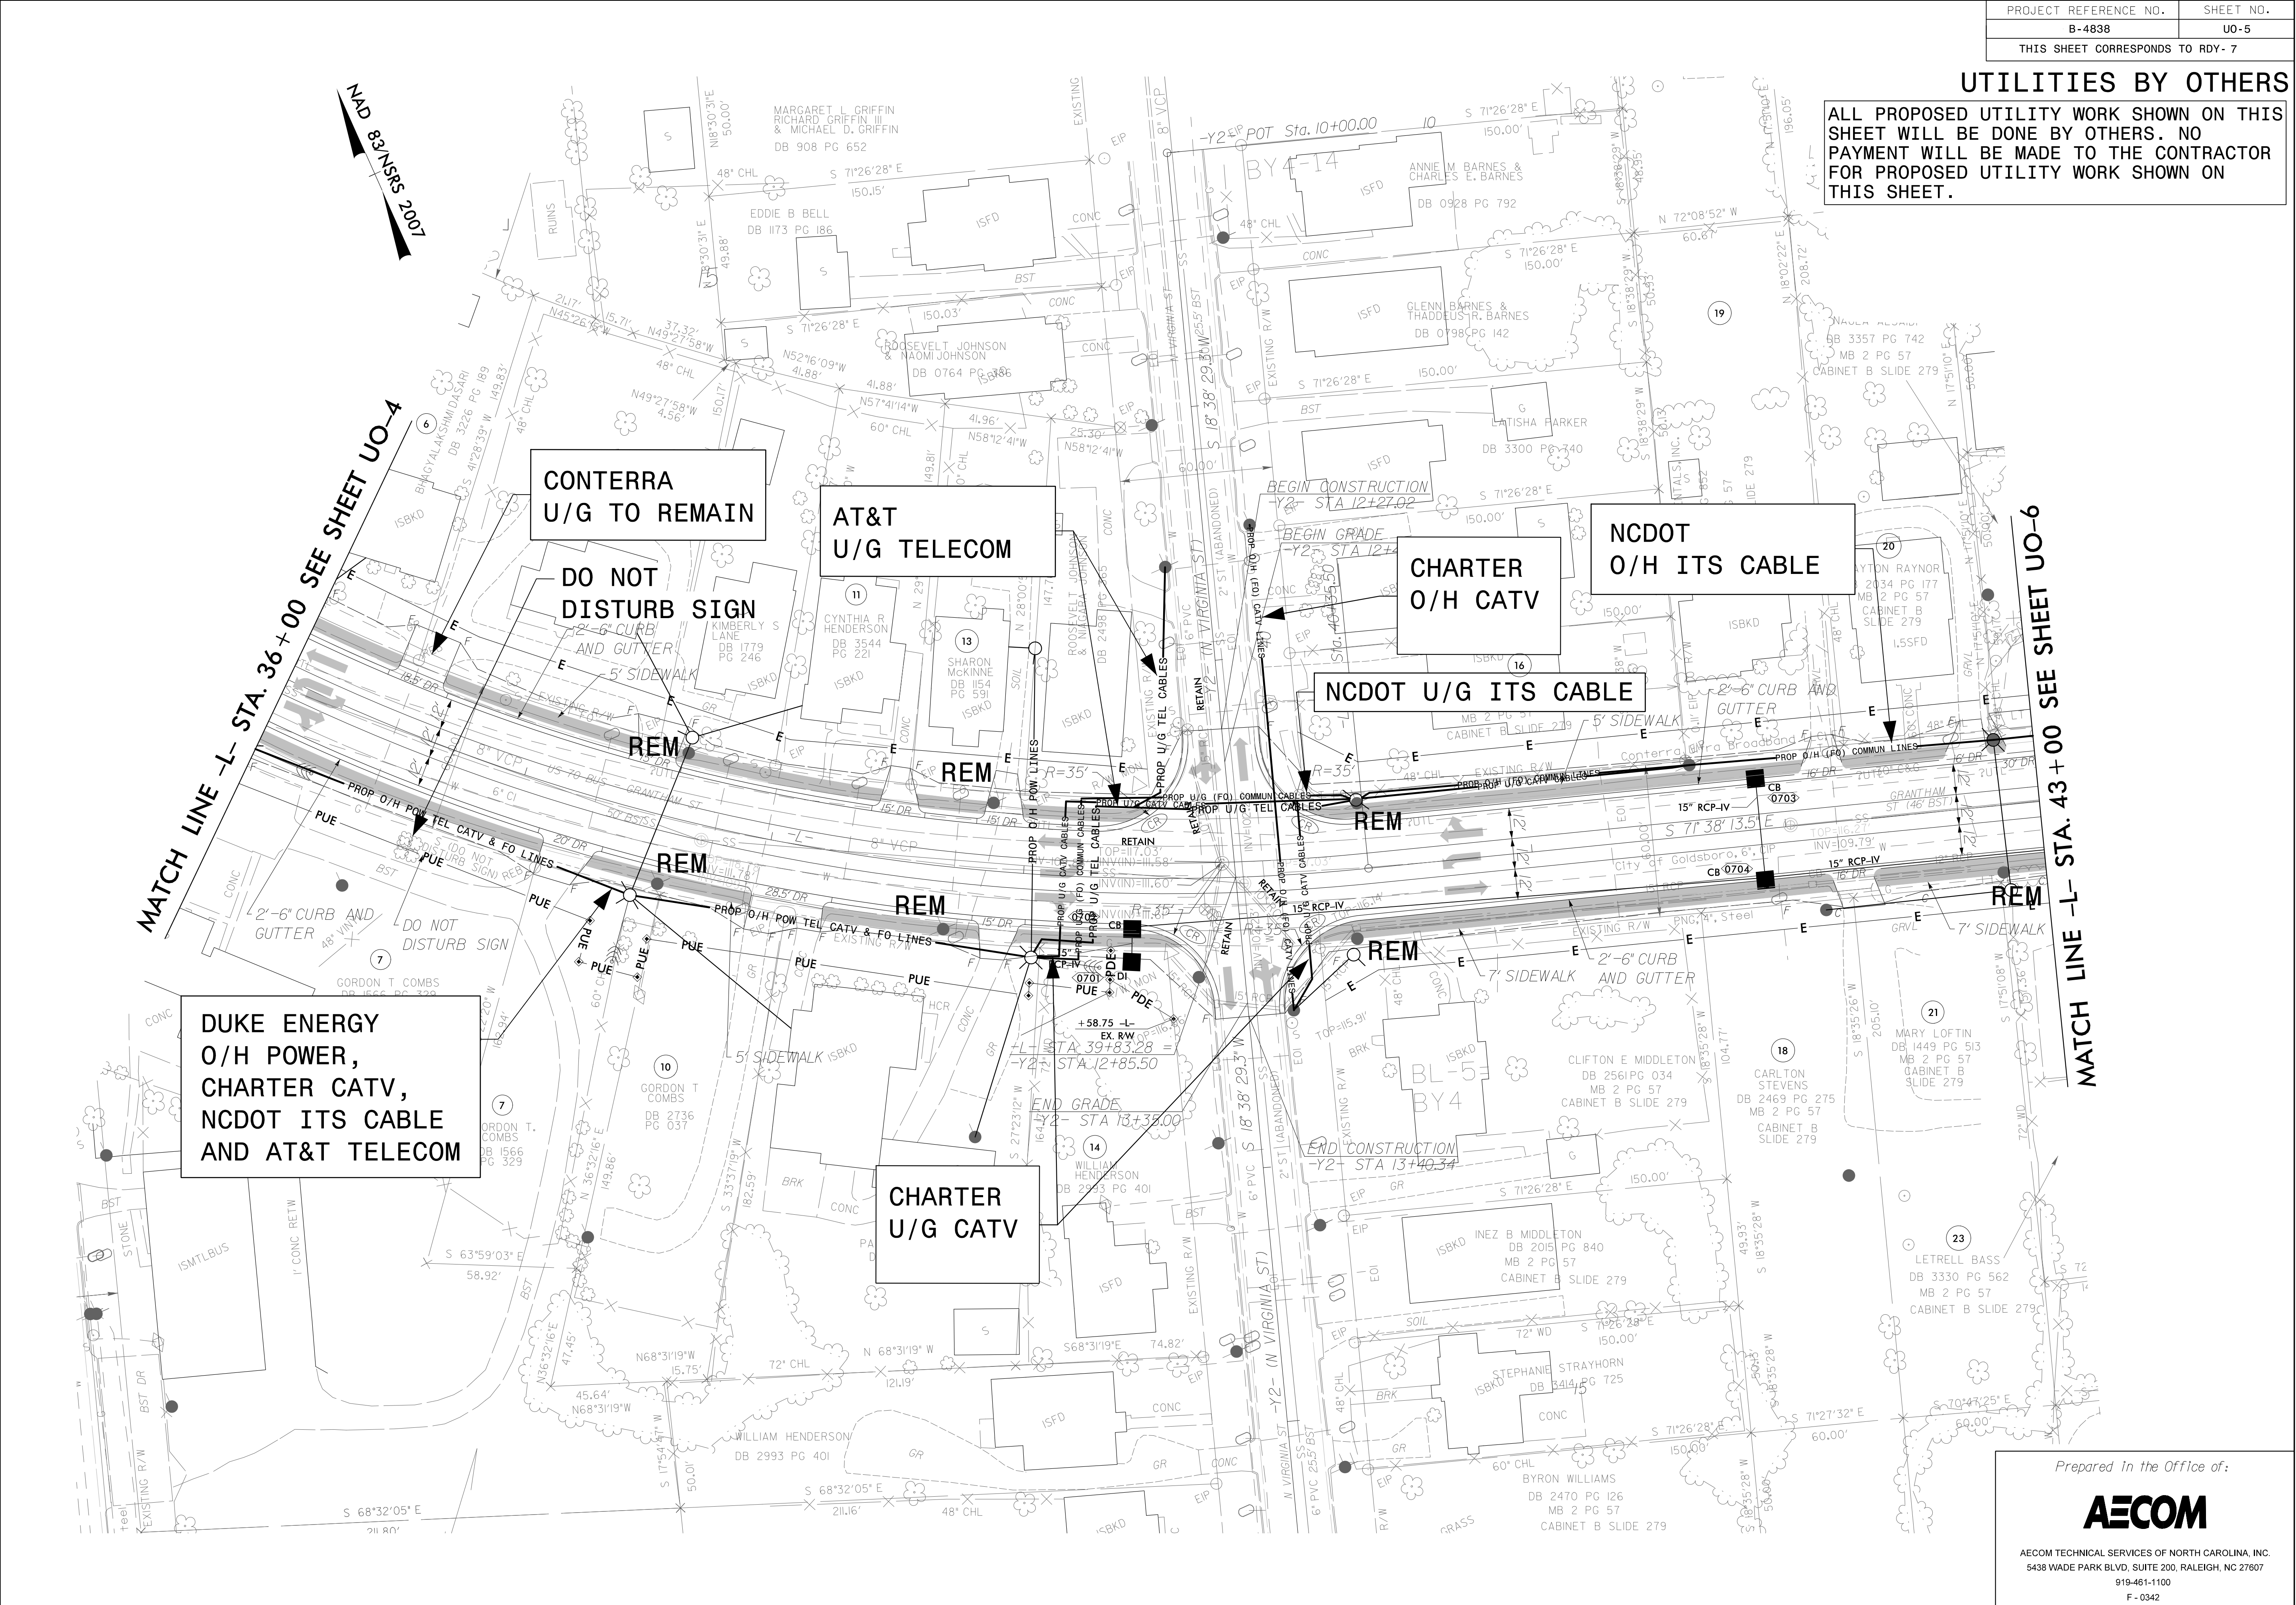

Prepared in the Office of:


AECOM

AECOM TECHNICAL SERVICES OF NORTH CAROLINA, INC.
5438 WADE PARK BLVD, SUITE 200, RALEIGH, NC 27607
919-461-1100
F-0342

UTILITIES BY OTHERS

ALL PROPOSED UTILITY WORK SHOWN ON THIS SHEET WILL BE DONE BY OTHERS. NO PAYMENT WILL BE MADE TO THE CONTRACTOR FOR PROPOSED UTILITY WORK SHOWN ON THIS SHEET.

NO APPARENT UTILITIES BY OTHERS CONFLICTS ON THIS SHEET

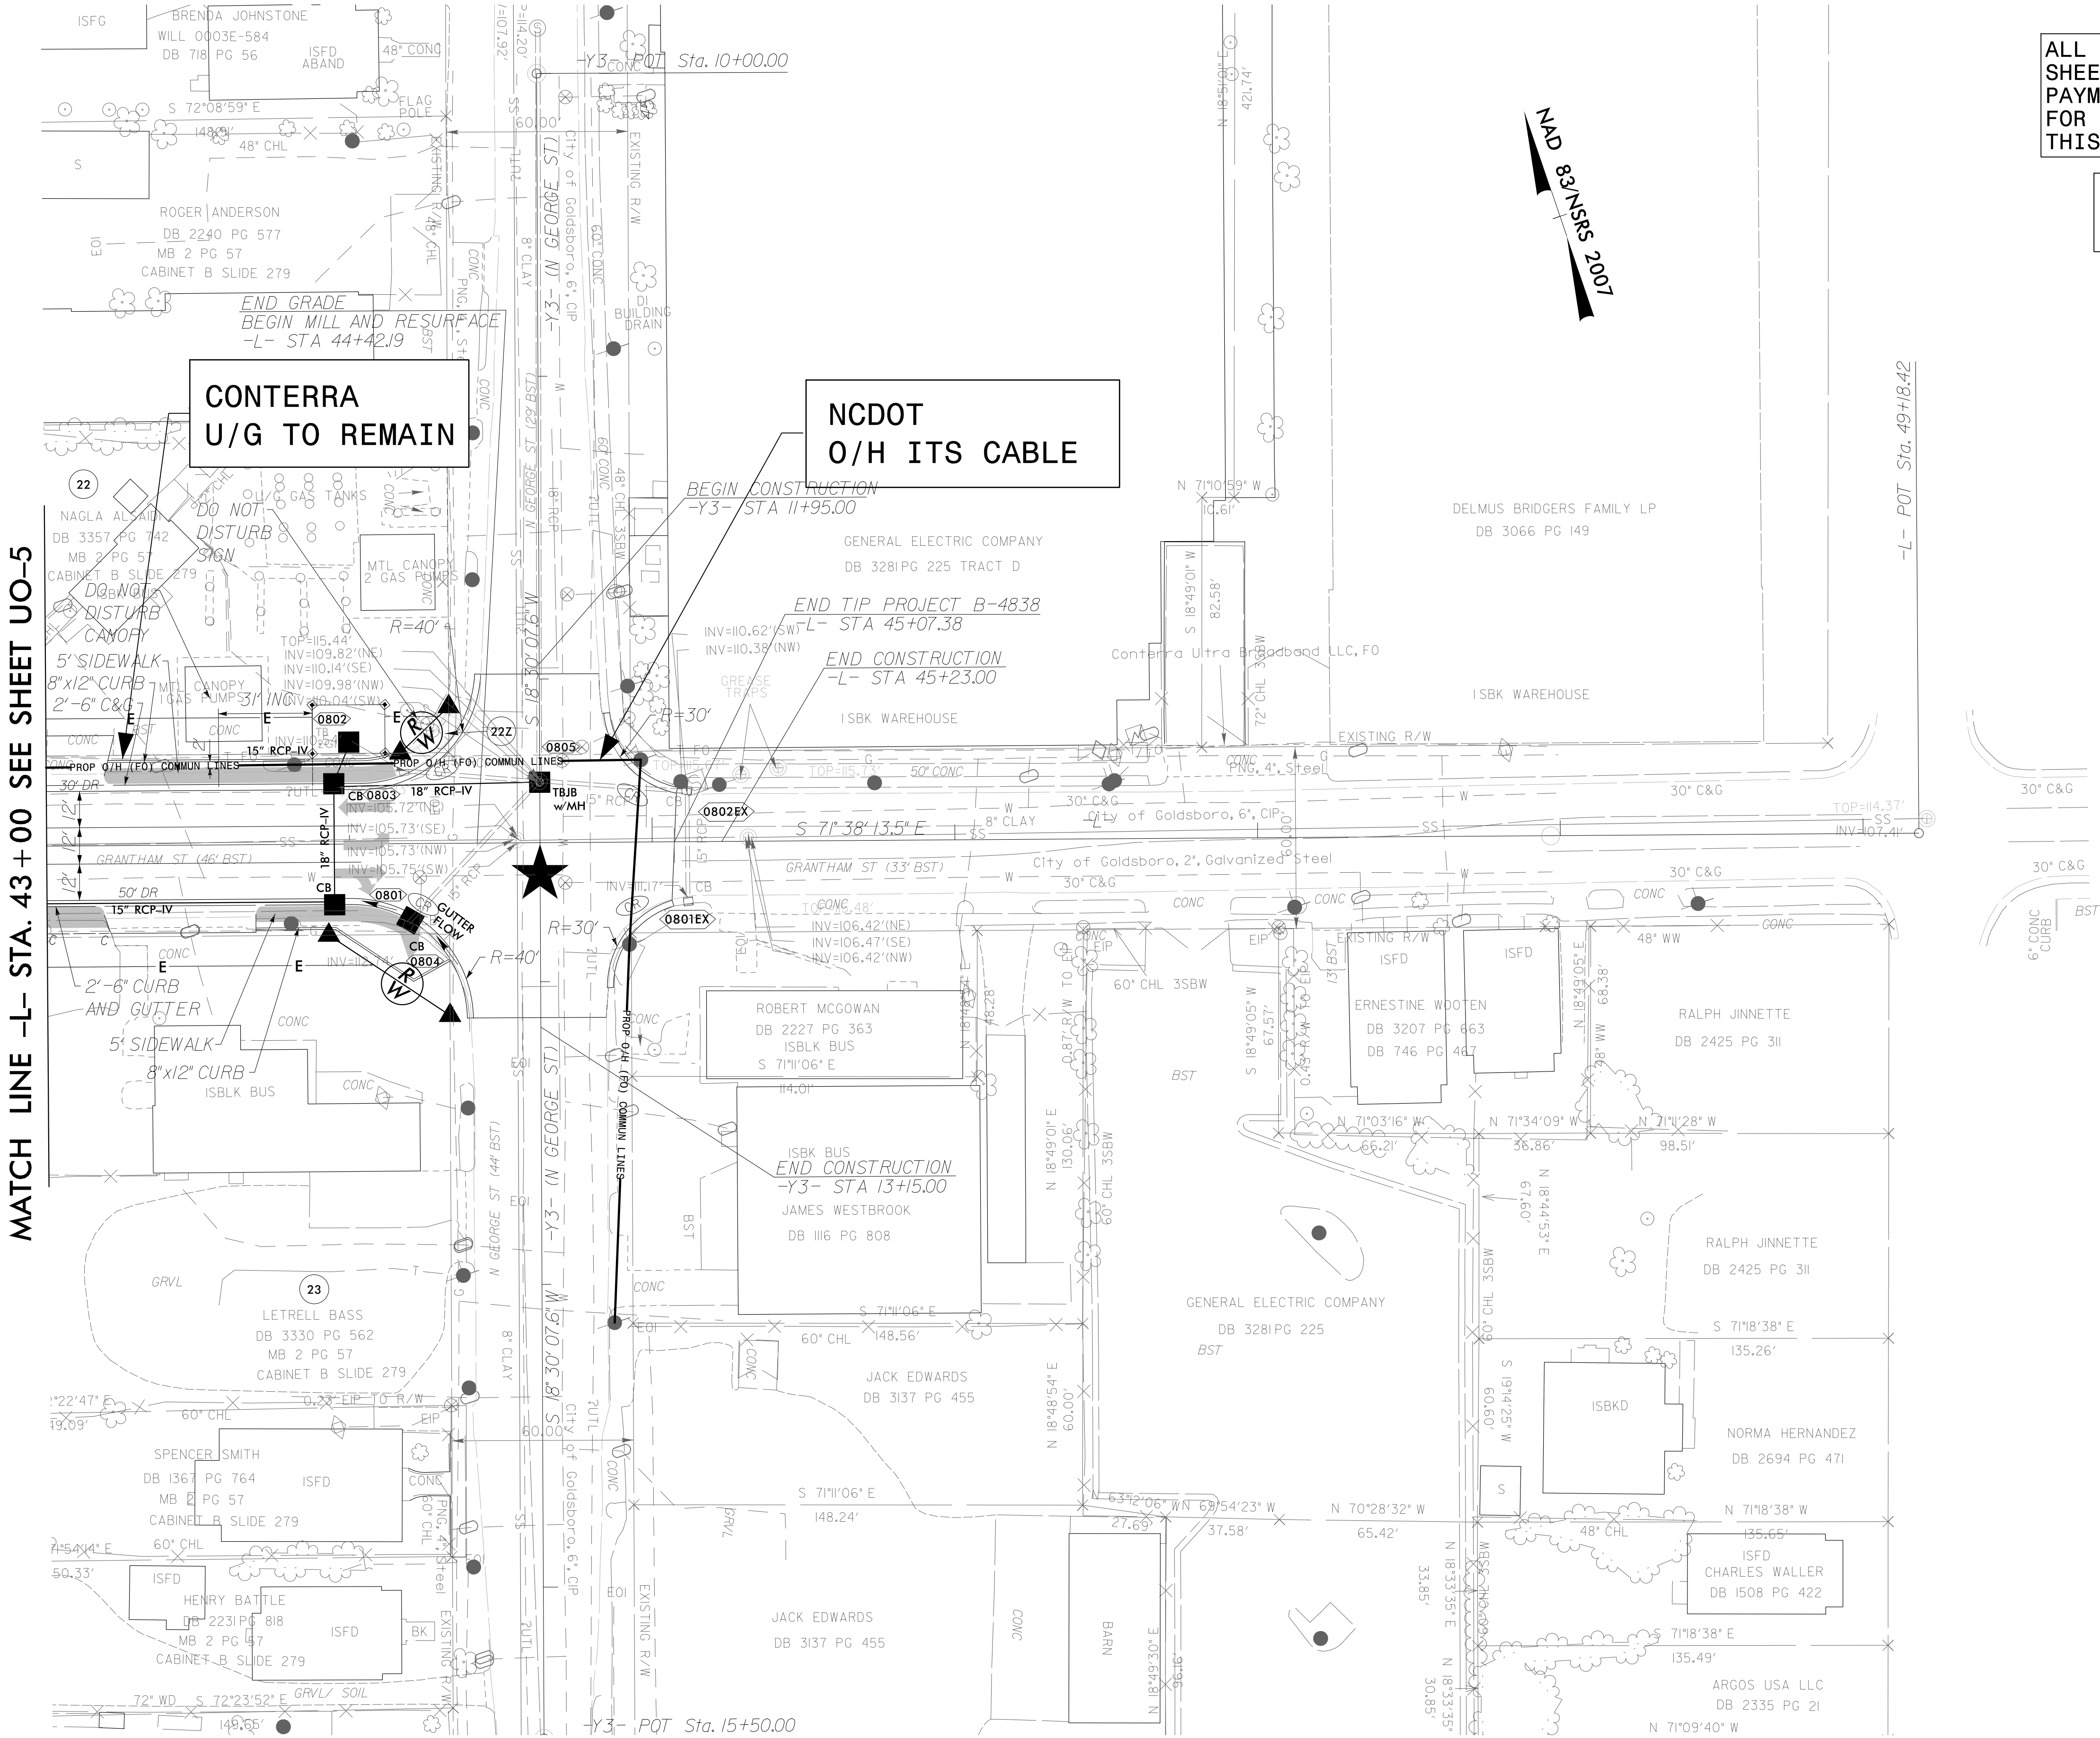

MATCH LINE -L- STA. 43+00 SEE SHEET UO-5

-L- POT Sta. 49+18.42