

09/08/99

STATE	STATE PROJECT REFERENCE NO.	SHEET NO.	TOTAL SHEETS
N.C.	BR-0060	RW01	

TIP PROJECT: BR-0060

STATE OF NORTH CAROLINA
DIVISION OF HIGHWAYS

SURVEY CONTROL, EXISTING CENTERLINES,
RIGHT OF WAY, EASEMENTS AND PROPERTY TIES

ALAMANCE COUNTY

NC GRID
NAD 83 NA 2011

BEGIN STATE TIP PROJECT BR-0060
-L- STA 12+16.55

BEGIN CONSTRUCTION
-L- STA 11+49.63

TO LEWIS RD

BEGIN BRIDGE
-L- STA 20+04.00

END BRIDGE
-L- STA 22+34.00

-DR1- POT Sta. 10+00.00

4

-DR1- PC Sta. 11+89.48

-DR1- PT
Sta. 12+68.02

-DR1- POT Sta. 12+87.02
-L- POT Sta. 26+50.00

END STATE TIP PROJECT BR-0060
-L- STA 34+64.00

END CONSTRUCTION
-L- STA 35+16.10

TO GREENHILL RD

5

GRAPHIC SCALE



DATUM DESCRIPTION

THE LOCALIZED COORDINATE SYSTEM DEVELOPED FOR THIS PROJECT IS BASED ON THE STATE PLANE COORDINATES ESTABLISHED BY NCDOT FOR MONUMENT "BR0060-2" WITH NAD 83/NA 2011 STATE PLANE GRID COORDINATES OF NORTHING: 776,674.268(ft) EASTING: 1,912,588.913(ft) ELEVATION: 432.52(ft) THE AVERAGE COMBINED GRID FACTOR USED ON THIS PROJECT (GROUND TO GRID) IS: 0.99991740 THE N.C. LAMBERT GRID BEARING AND LOCALIZED HORIZONTAL GROUND DISTANCE FROM "BR0060-2" TO -L- STATION 12+16.55 IS N 32° 51' 53.9" W Distance 1,344.57(ft) ALL LINEAR DIMENSIONS ARE LOCALIZED HORIZONTAL DISTANCES VERTICAL DATUM USED IS NAVD 88

Prepared in the Office of:

Dewberry
Dewberry Engineers Inc.

551 PINEY FOREST ROAD
DANVILLE, VA 24540
PHONE: 434.797.4497
FAX: 434.797.4341
NCBELS #F-0929

2024 STANDARD SPECIFICATIONS

RIGHT OF WAY DATE:
3/27/2023


LETTING DATE:
2/17/26

PROFESSIONAL LAND
SURVEYOR



Signed by:
W. B. Powell
SIGNATURE:

12/1/2025
Date:

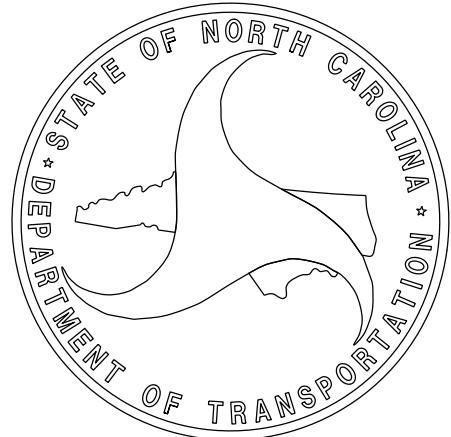

01-DEC-2025 08:39
P:\5086879\CADD\Survey\br-0060_ls_rw01_250310.dgn
cackins AT BFTW94