

FINAL PAVEMENT MARKING SCHEDULE

MATERIAL	SYMBOL	DESCRIPTION
INTEGRATED MULTIPOLYMER PAVEMENT MARKINGS (4", 90 MIL)		
	IM1	WHITE EDGE LINE
	IM13	YELLOW DOUBLE CENTER
PAVEMENT MARKER SYMBOLS		
	MA	PERMANENT RAISED MARKER YELLOW & YELLOW
	ME	SNOWPLOWABLE (POLYCARBONATE H-SHAPED) MARKER YELLOW & YELLOW

LEGEND

GENERAL

- PROPOSED PAVEMENT
- EXISTING PAVEMENT
- NORTH ARROW

PAVEMENT MARKING SYMBOLS

- PAVEMENT MARKER YELLOW/YELLOW

APPROVED:


DocuSigned by:
Trent E. Huffman
850048770170449...

DATE: 11/26/2025

SEAL

PROFESSIONAL
ENGINEER
TRENT E. HUFFMAN
SEAL
023912
NORTH CAROLINA

DOCUMENT NOT CONSIDERED FINAL
UNLESS ALL SIGNATURES COMPLETED

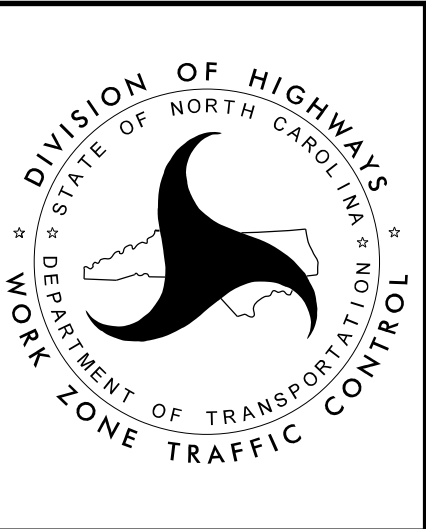

FINAL PAVEMENT
MARKING SCHEDULE
AND LEGEND