


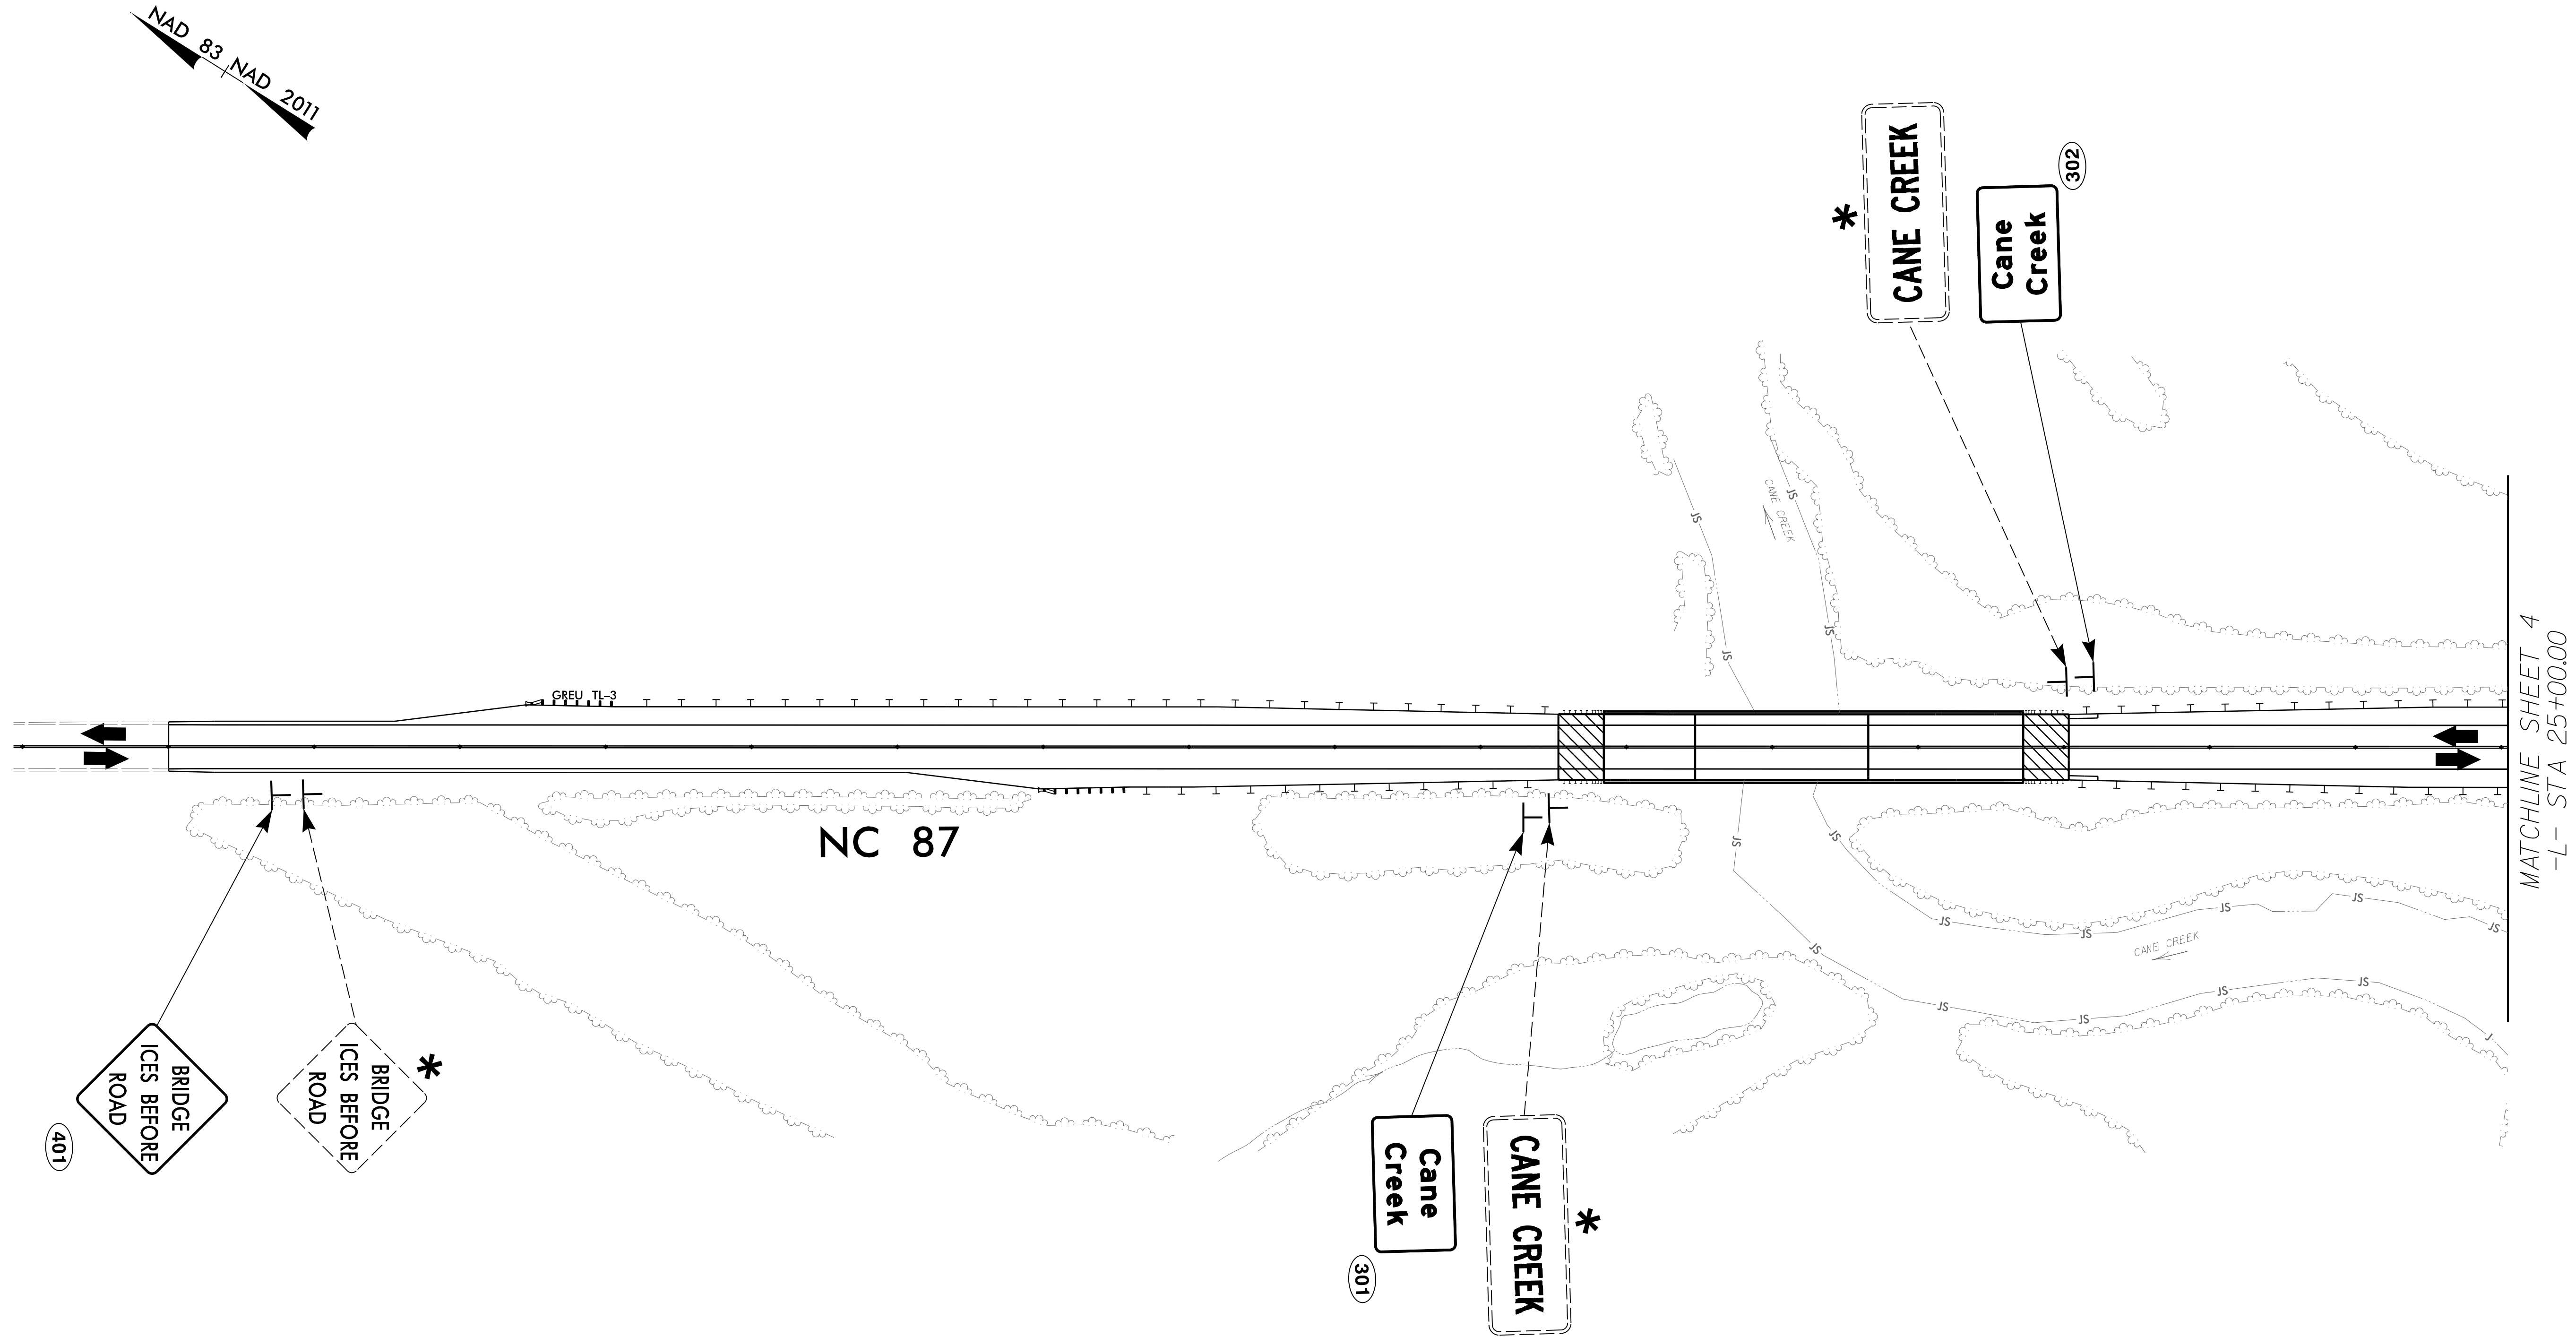

PROJECT NOTES

- 1 DISPOSAL OF SIGN SYSTEM, U-CHANNEL

*** SEE NOTE 1**

moffatt & nichol
4700 FALLS OF NEUSE ROAD, SUITE 300
RALEIGH, NORTH CAROLINA 27603
(919) 781-4626 VOICE (919) 781-4869 FAX (F-01051)

**DOCUMENT NOT CONSIDERED FINAL
UNLESS ALL SIGNATURES COMPLETED**

APPROVED: Trent E. Huffman
DATE: 7/30/2025

SEAL
023912
TRENT E. HUFFMAN
PROFESSIONAL
ENGINEER
NORTH CAROLINA

**EXISTING & PROPOSED SIGN
NC 87**