


PROJ. REFERENCE NO.	SHEET NO.
BR-0060	SIGN-4

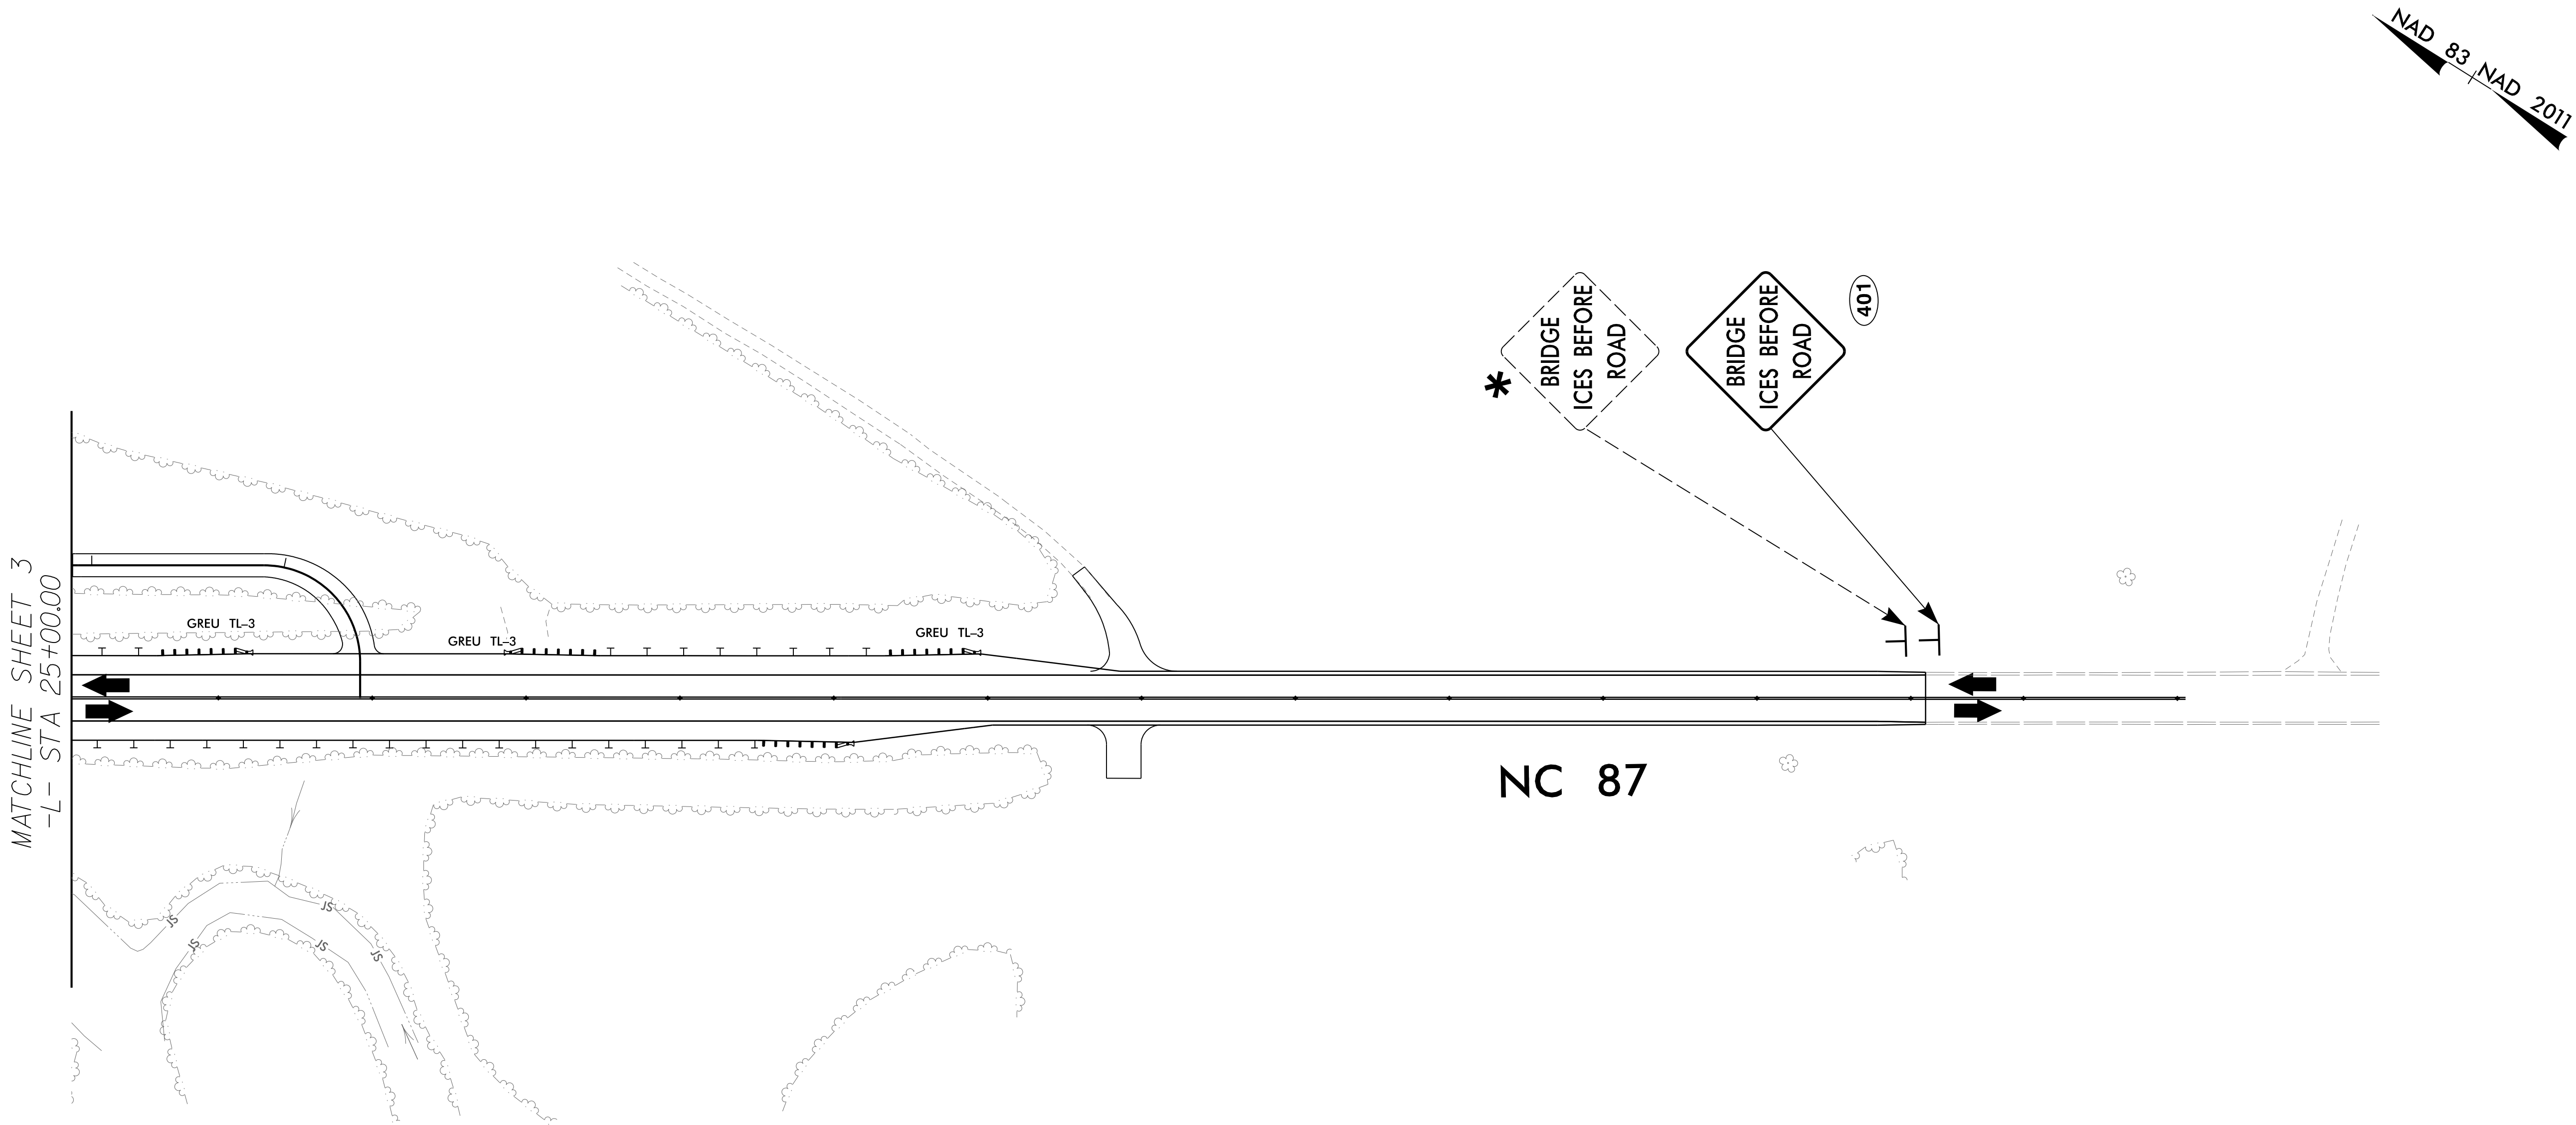



PROJECT NOTES

- 1 DISPOSAL OF SIGN SYSTEM, U-CHANNEL

 **moffatt & nichol**
4700 FALLS OF NEUSE ROAD, SUITE 300
RALEIGH, NORTH CAROLINA 27603
(919) 781-4626 VOICE (919) 781-4869 FAX (F-0105)

**DOCUMENT NOT CONSIDERED FINAL
UNLESS ALL SIGNATURES COMPLETED**

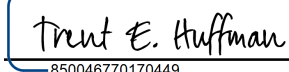APPROVED: 
DATE: 7/30/2025

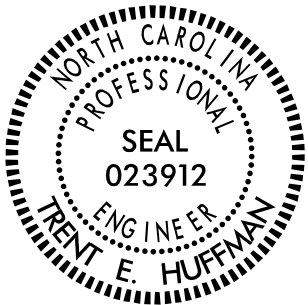

*** SEE NOTE 1**

**EXISTING & PROPOSED SIGN
NC 87**