

PROJECT: BR-0060

STATE OF NORTH CAROLINA
DEPARTMENT OF TRANSPORTATION

SIGNING PLAN
ALAMANCE COUNTY
LOCATION: BRIDGE NO.000014 OVER
CANE CREEK ON NC 87

PROJECT NOTES

- 1 DISPOSAL OF SIGN SYSTEM, U-CHANNEL
2 RELOCATE SIGN, SPECIAL

SUMMARY OF QUANTITIES

ITEM NO.		ITEM DESCRIPTION	QUANTITY	UNIT
DESC. NO.	SECT. NO.			
4025000000	901	CONTRACTOR FURNISHED, TYPE D SIGN	8	S.F.
4025000000	901	CONTRACTOR FURNISHED, TYPE E SIGN	18	S.F.
4072000000	903	SUPPORTS, 3LB STEEL U-CHANNEL	60	L.F.
4096000000	904	SIGN ERECTION, TYPE D	2	EA.
4102000000	904	SIGN ERECTION, TYPE E	2	EA.
4155000000	907	DISPOSAL OF SIGN SYSTEM, U-CHANNEL	4	EA.

INDEX

SHEET NO.	DESCRIPTION
SIGN-1	TITLE SHEET
SIGN-2	PROPOSED SIGN DESIGN
SIGN-3 THRU SIGN-4	SIGNING PLAN SHEETS

PLAN PREPARED BY: MOFFATT & NICHOL

TRENT HUFFMAN, PE	PROJECT ENGINEER
ZITONG LIU, PE	PROJECT DESIGN

PLAN REVIEWED BY: NCDOT SIGNING AND DELINEATION UNIT

KELVIN JORDAN	SIGNING & DELINEATION REGIONAL ENGINEER
W. JOHNSON	SIGNING & DELINEATION PROJECT DESIGN ENGINEER

PROJECT REFERENCE NO.	SHEET NO.
BR-0060	SIGN-1
APPROVED: DocuSigned by: Trent E. Huffman 850048770170449	
DATE: 10/2/2025	
SEAL Seal of Trent E. Huffman, Professional Engineer, State of North Carolina, Seal No. 023912	
Moffatt & Nichol 4700 FALLS OF NEUSE ROAD, SUITE 300 RALEIGH, NORTH CAROLINA 27609 (919) 781-4626 VOICE (919) 781-4869 FAX (F-0105)	
DOCUMENT NOT CONSIDERED FINAL UNLESS ALL SIGNATURES COMPLETED	


GENERAL NOTES

- SIGNS FURNISHED BY CONTRACTOR.
- IF REMOVAL OR RELOCATION OF SIGNS ON PRIVATE STREET (NON-STATE MAINTAINED) IS REQUIRED DUE TO CONSTRUCTION, THE CONTRACTOR SHALL INFORM THE ENGINEER. THE WORK WILL BE COMPLETED BY OTHERS.
- WHEN NOT STATIONED OR DIMENSIONED ON PLANS, ALL 'E' AND 'F' SIGNS SHALL BE FIELD LOCATED BY THE EINGEER.
- ALL EXISTING SIGNS ON 'U' CHANNEL POST WITHIN THE PROJECT LIMITS SHALL BE REMOVED AND DISPOSTED OF UNLESS OTHERWISE NOTED ON PLANS.
- THE BACKGROUND FOR TYPE E & F SIGNS SHALL BE TYPE C REFLECTIVE SHEETING.
- SEE ROADWAY PLANS FOR GUARD/GUIDE RAIL DETAILS.

ROADWAY STANDARD DRAWINGS


THE FOLLOWING ROADWAY STANDARDS AS SHOWN IN "ROADWAY STANDARD DRAWINGS" - PROJECT SERVICES UNIT - N.C. DEPARTMENT OF TRANSPORTATION - RALEIGH, N.C., DATED JANUARY 2024 ARE APPLICABLE TO THIS PROJECT AND BY REFERENCE HEREBY ARE CONSIDERED A PART OF THESE PLANS:

STD. NO.	TITLE
904.10	ORIENTATION OF GROUND MOUNTED SIGNS
904.50	MOUNTING OF TYPE 'D', 'E' AND 'F' SIGNS ON 'U' CHANNEL POSTS

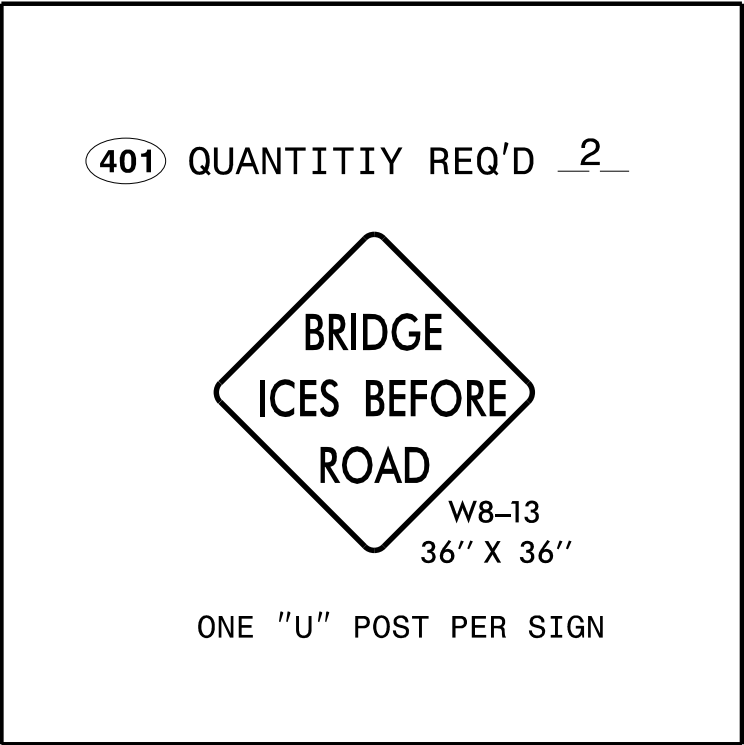

[illegible][illegible]

APPROVED _____ DocuSigned by: <u>DATE: 4/30/2025</u> <u>Trent E. Huffman</u> #5004697701701469	PROPOSED SIGN DESIGN			
	SCALE: NTS		REVISIONS	
	DATE: Feb 01, 2023			
	DWG. BY:			
	DESIGN BY: Z LIU			
	REVIEW BY: G MODLIN			
			CAD FILE	

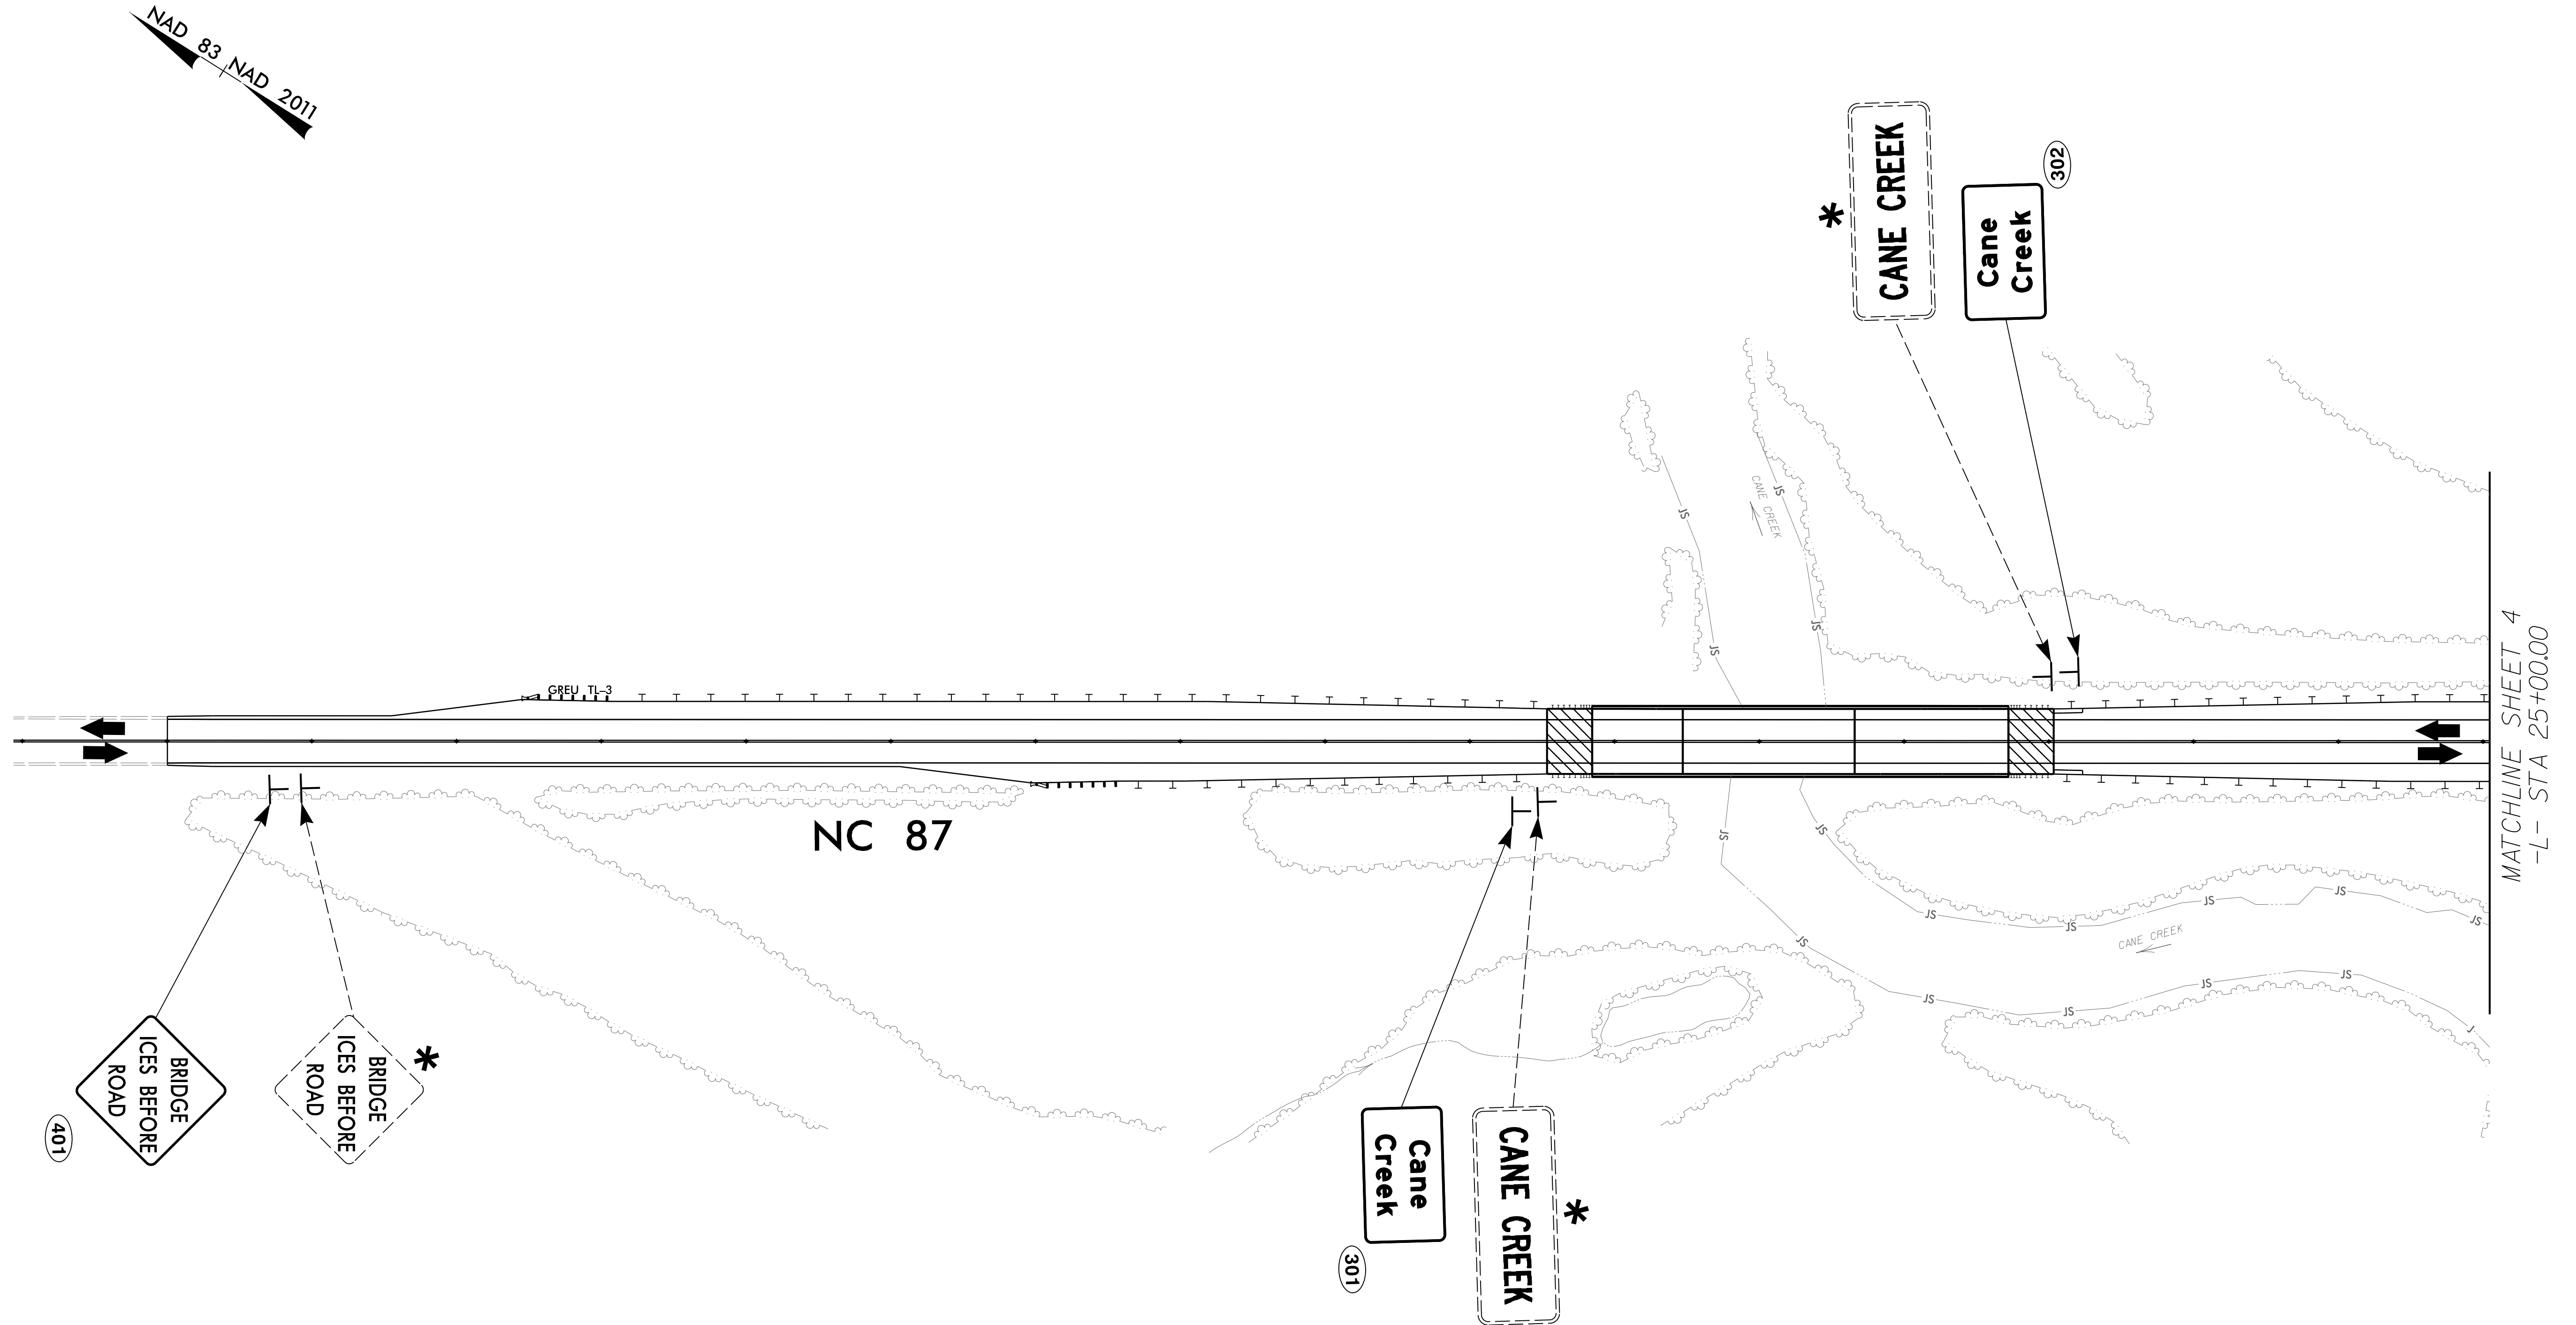


PROJECT NOTES

- 1 DISPOSAL OF SIGN SYSTEM, U-CHANNEL

* SEE NOTE 1

EXISTING & PROPOSED SIGN
NC 87

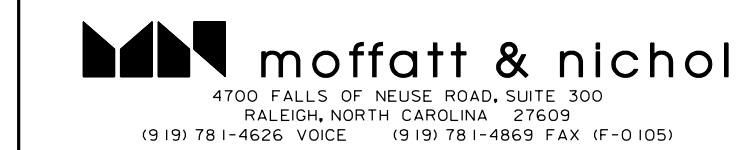

**DOCUMENT NOT CONSIDERED FINAL
UNLESS ALL SIGNATURES COMPLETED**




DocuSigned by:
Trent E. Huffman
65064679170449

APPROVED: _____

DATE: 7/30/2025 _____

DATE: 7/30/2025

PROJ. REFERENCE NO.	SHEET NO.
BR-0060	SIGN-4

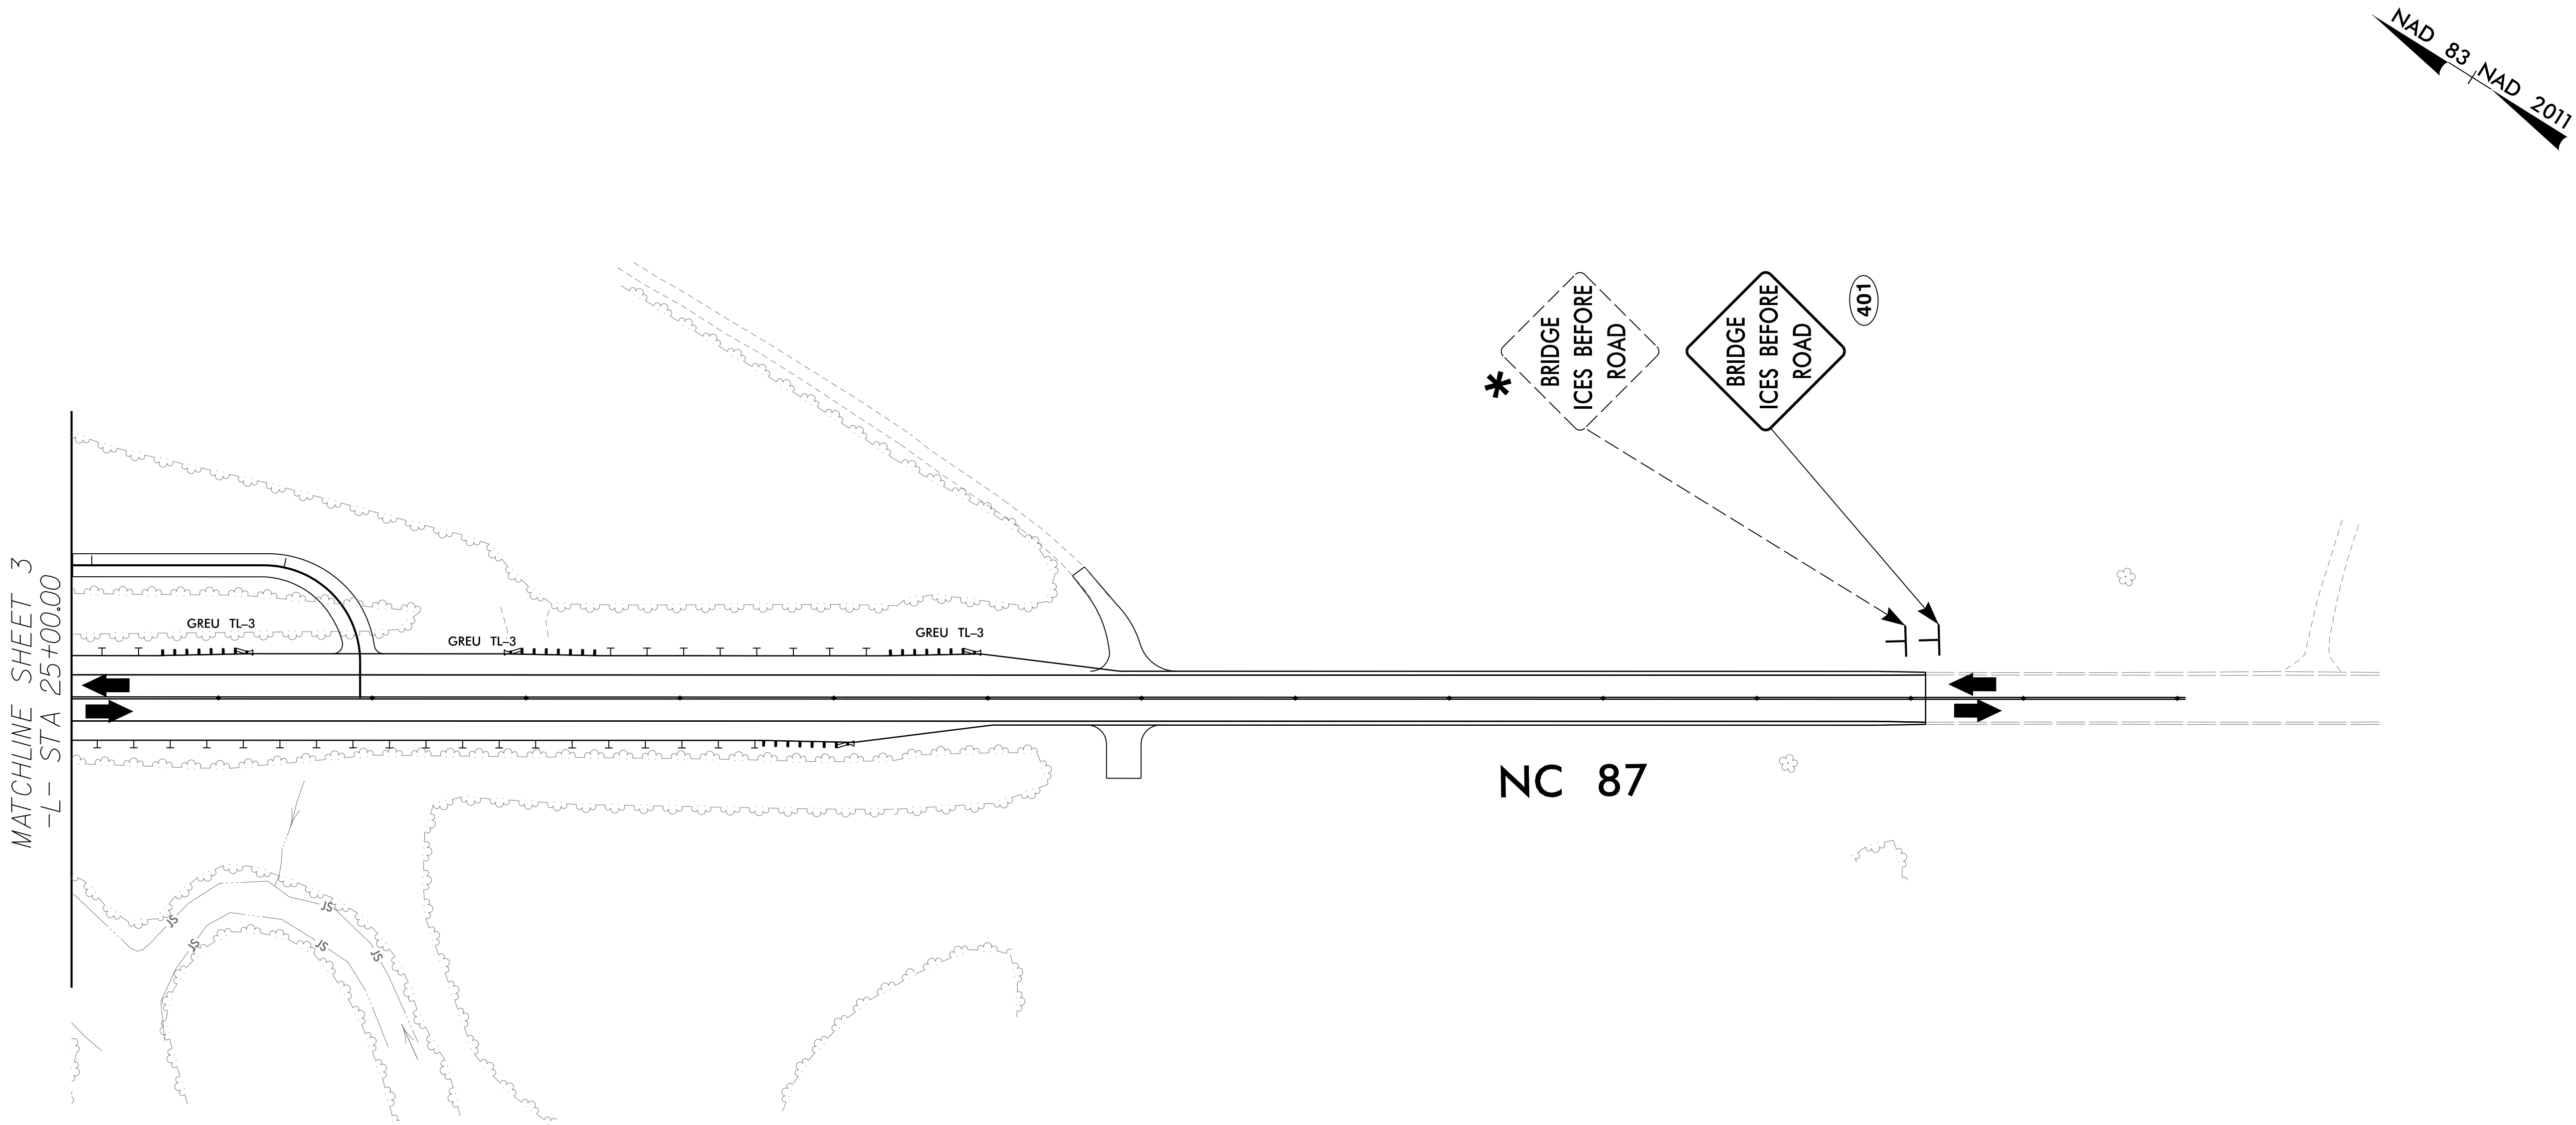



PROJECT NOTES

- 1 DISPOSAL OF SIGN SYSTEM, U-CHANNEL

 **moffatt & nichol**
4700 FALLS OF NEUSE ROAD, SUITE 300
RALEIGH, NORTH CAROLINA 27603
(919) 781-4626 VOICE (919) 781-4869 FAX (F-0105)

**DOCUMENT NOT CONSIDERED FINAL
UNLESS ALL SIGNATURES COMPLETED**

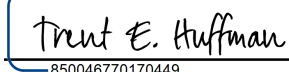APPROVED: 
DATE: 7/30/2025

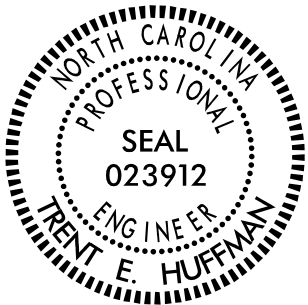

*** SEE NOTE 1**

**EXISTING & PROPOSED SIGN
NC 87**