

09/08/99

TIP PROJECT: BR-0060


STATE OF NORTH CAROLINA
DIVISION OF HIGHWAYS

UTILITIES BY OTHERS PLANS
ALAMANCE COUNTY


LOCATION: REPLACE BRIDGE 000014 ON NC 87 OVER CANE CREEK
TYPE OF WORK: UTILITIES BY OTHERS

T.I.P. NO.	SHEET NO.
BR-0060	UO-1

NOTE:
ALL UTILITY WORK SHOWN ON THIS SHEET IS DONE BY OTHERS.
NO PAYMENT WILL BE MADE TO THE CONTRACTOR FOR UTILITY WORK SHOWN ON THIS SHEET.

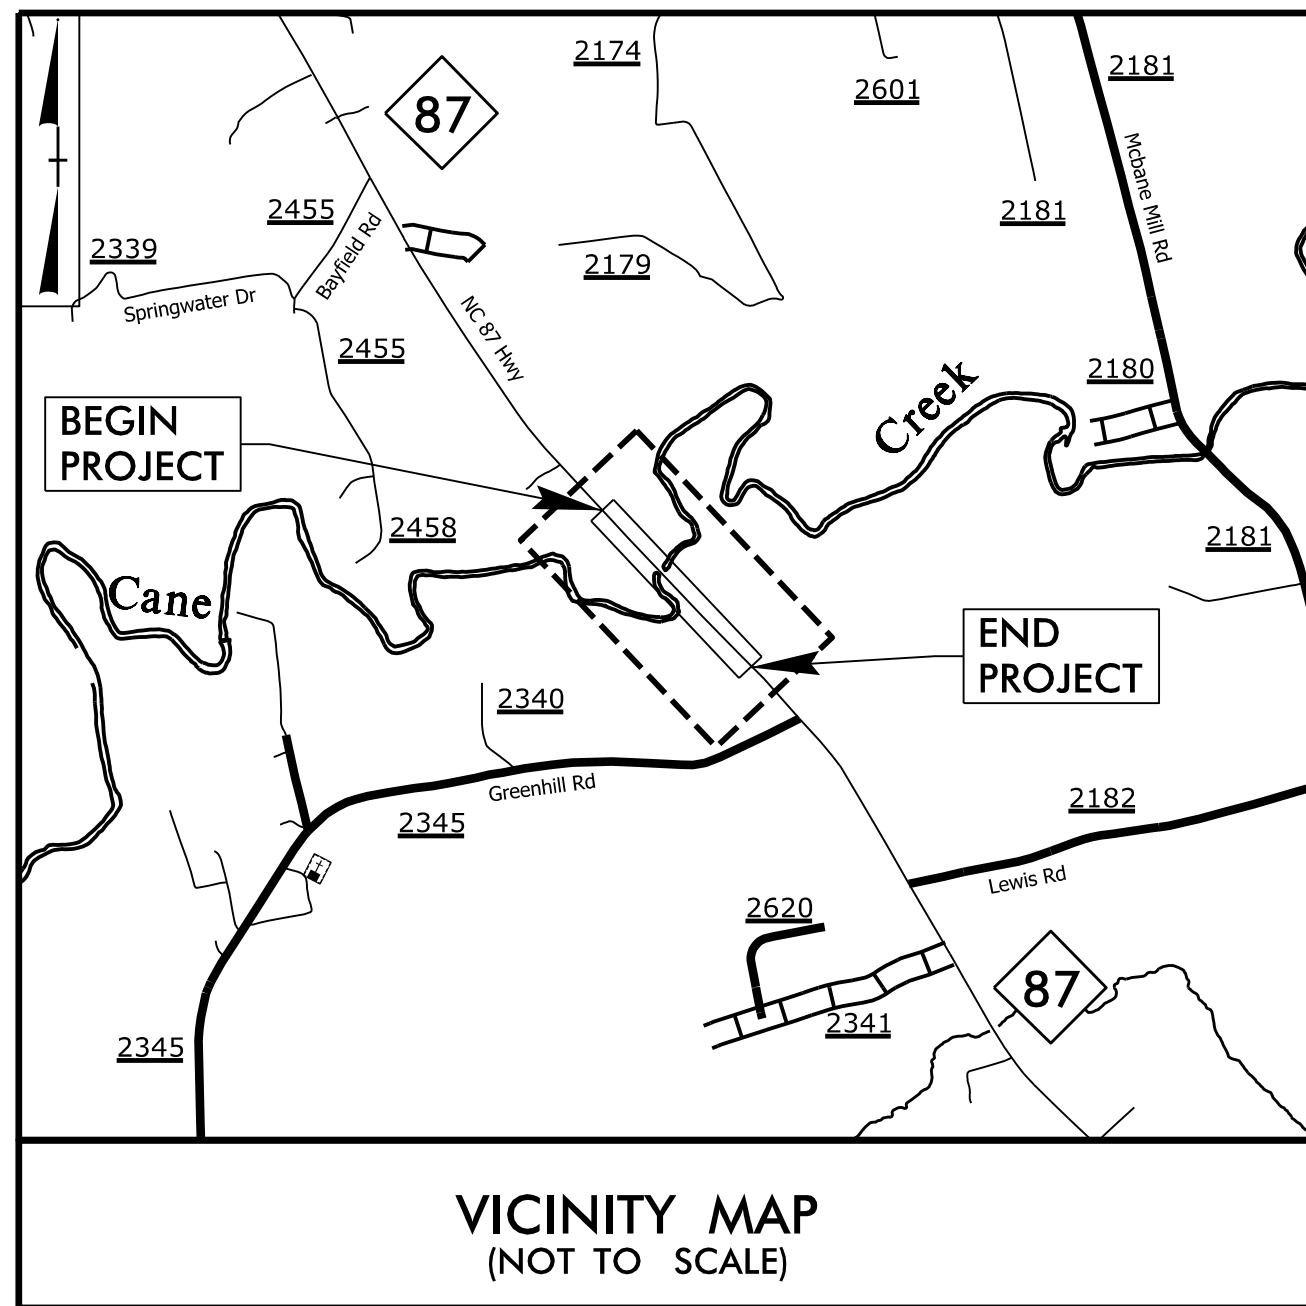


VICINITY MAP
(NOT TO SCALE)

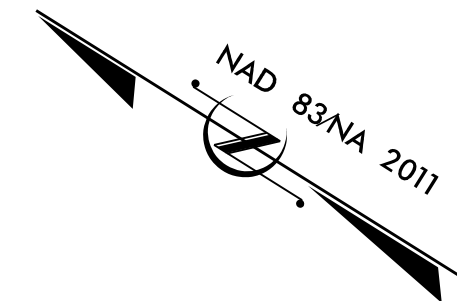

BEGIN STATE TIP PROJECT BR-0060
-L- STA 12+16.55

TO LEWIS RD

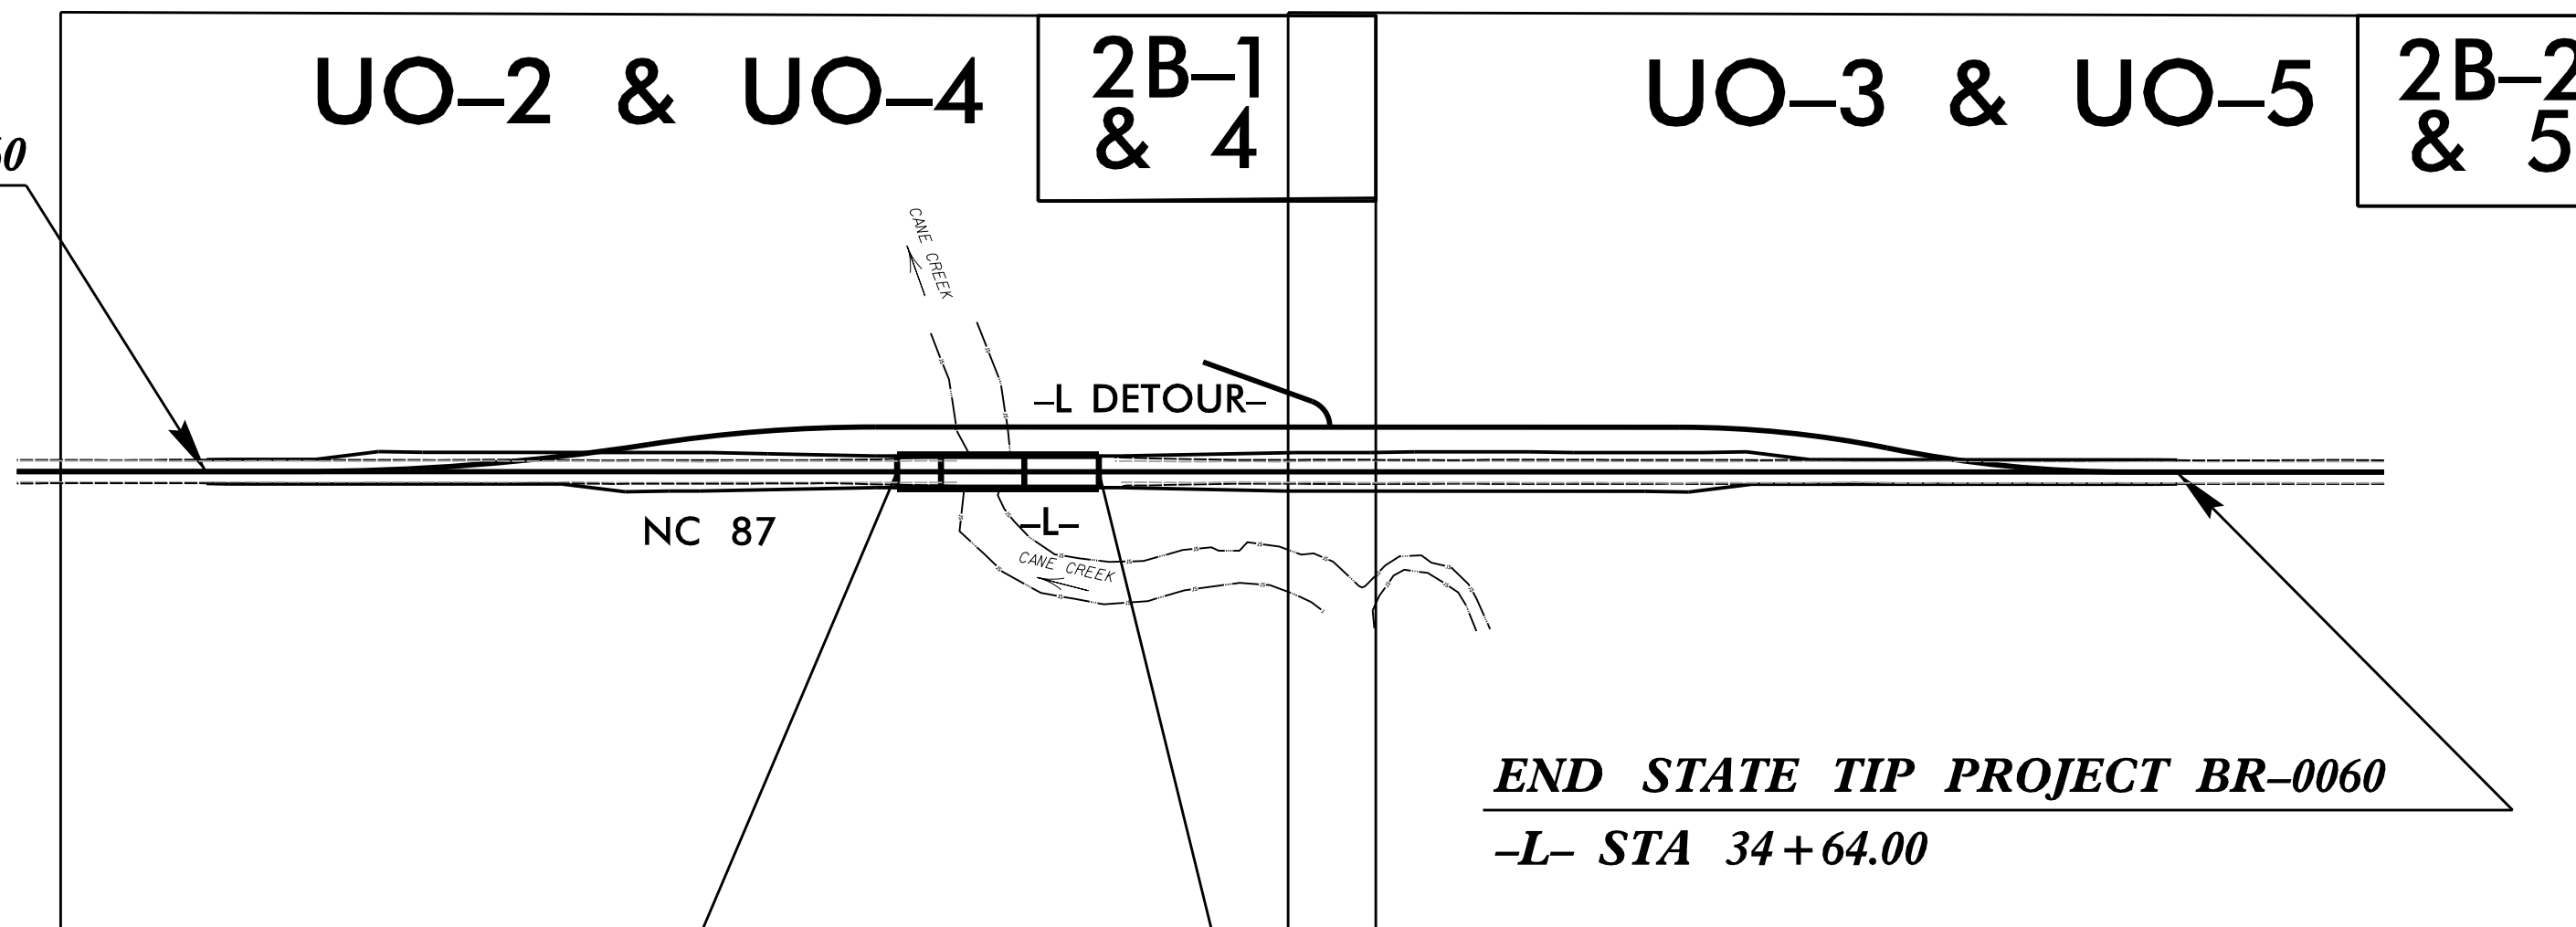




TO GREENHILL RD

END STATE TIP PROJECT BR-0060
-L- STA 34+64.00

BEGIN BRIDGE
-L- STA 20+04 +/-

END BRIDGE
-L- STA 22+34 +/-

GRAPHIC SCALES

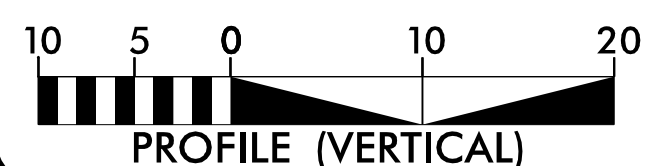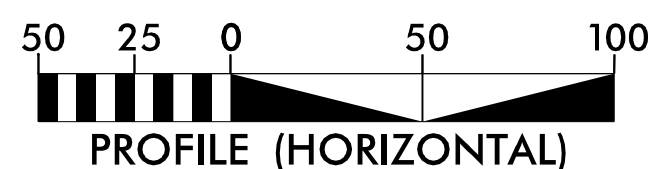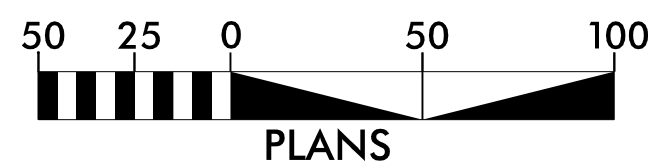

INDEX OF SHEETS

SHEET NO.:	DESCRIPTION:
UO-1	TITLE SHEET
UO-2 - UO-5	UO PLAN SHEETS

UTILITIES OWNERS WITH CONFLICTS


- A) POWER (DISTRIBUTION) - DUKE ENERGY
- B) COMMUNICATIONS - AT&T
- C) COMMUNICATIONS - CHARTERS/SPECTRUM

PREPARED IN THE OFFICE OF:

DAVIS • MARTIN • POWELL
ENGINEERS & SURVEYORS
6415 OLD PLANK RD., HIGH POINT, NC 27285
PHONE: (336)896-4921 FAX: (336)896-4458
WWW.DMP-INC.COM LICENSE: F-0245



Kelly Hayes, PE, PLS UTILITY PROJECT MANAGER
Kyle Stalls PROJECT UTILITY COORDINATOR

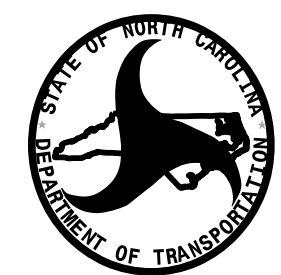

**DIVISION OF HIGHWAYS
UTILITIES UNIT**
1533 MAIL SERVICE CENTER
RALEIGH, NC 27699-1533
PHONE (919) 707-6690
FAX (919) 250-4151


Amy York CENTRAL UTILITIES MANAGER
Ali Kouchehi, PE REGIONAL UTILITIES ENGINEER
Dayton Martin REGIONAL UTILITY COORDINATOR
Mark Cole SENIOR UTILITY COORDINATOR

PROJECT REFERENCE NO.	SHEET NO.
BR-0060	U0-2
THIS SHEET CORRESPONDS TO RDY 2B-1	

UTILITIES BY OTHERS

ALL PROPOSED UTILITY WORK SHOWN ON THIS SHEET WILL BE DONE BY OTHERS. NO PAYMENT WILL BE MADE TO THE CONTRACTOR FOR PROPOSED UTILITY WORK SHOWN ON THIS SHEET.

-LDET-

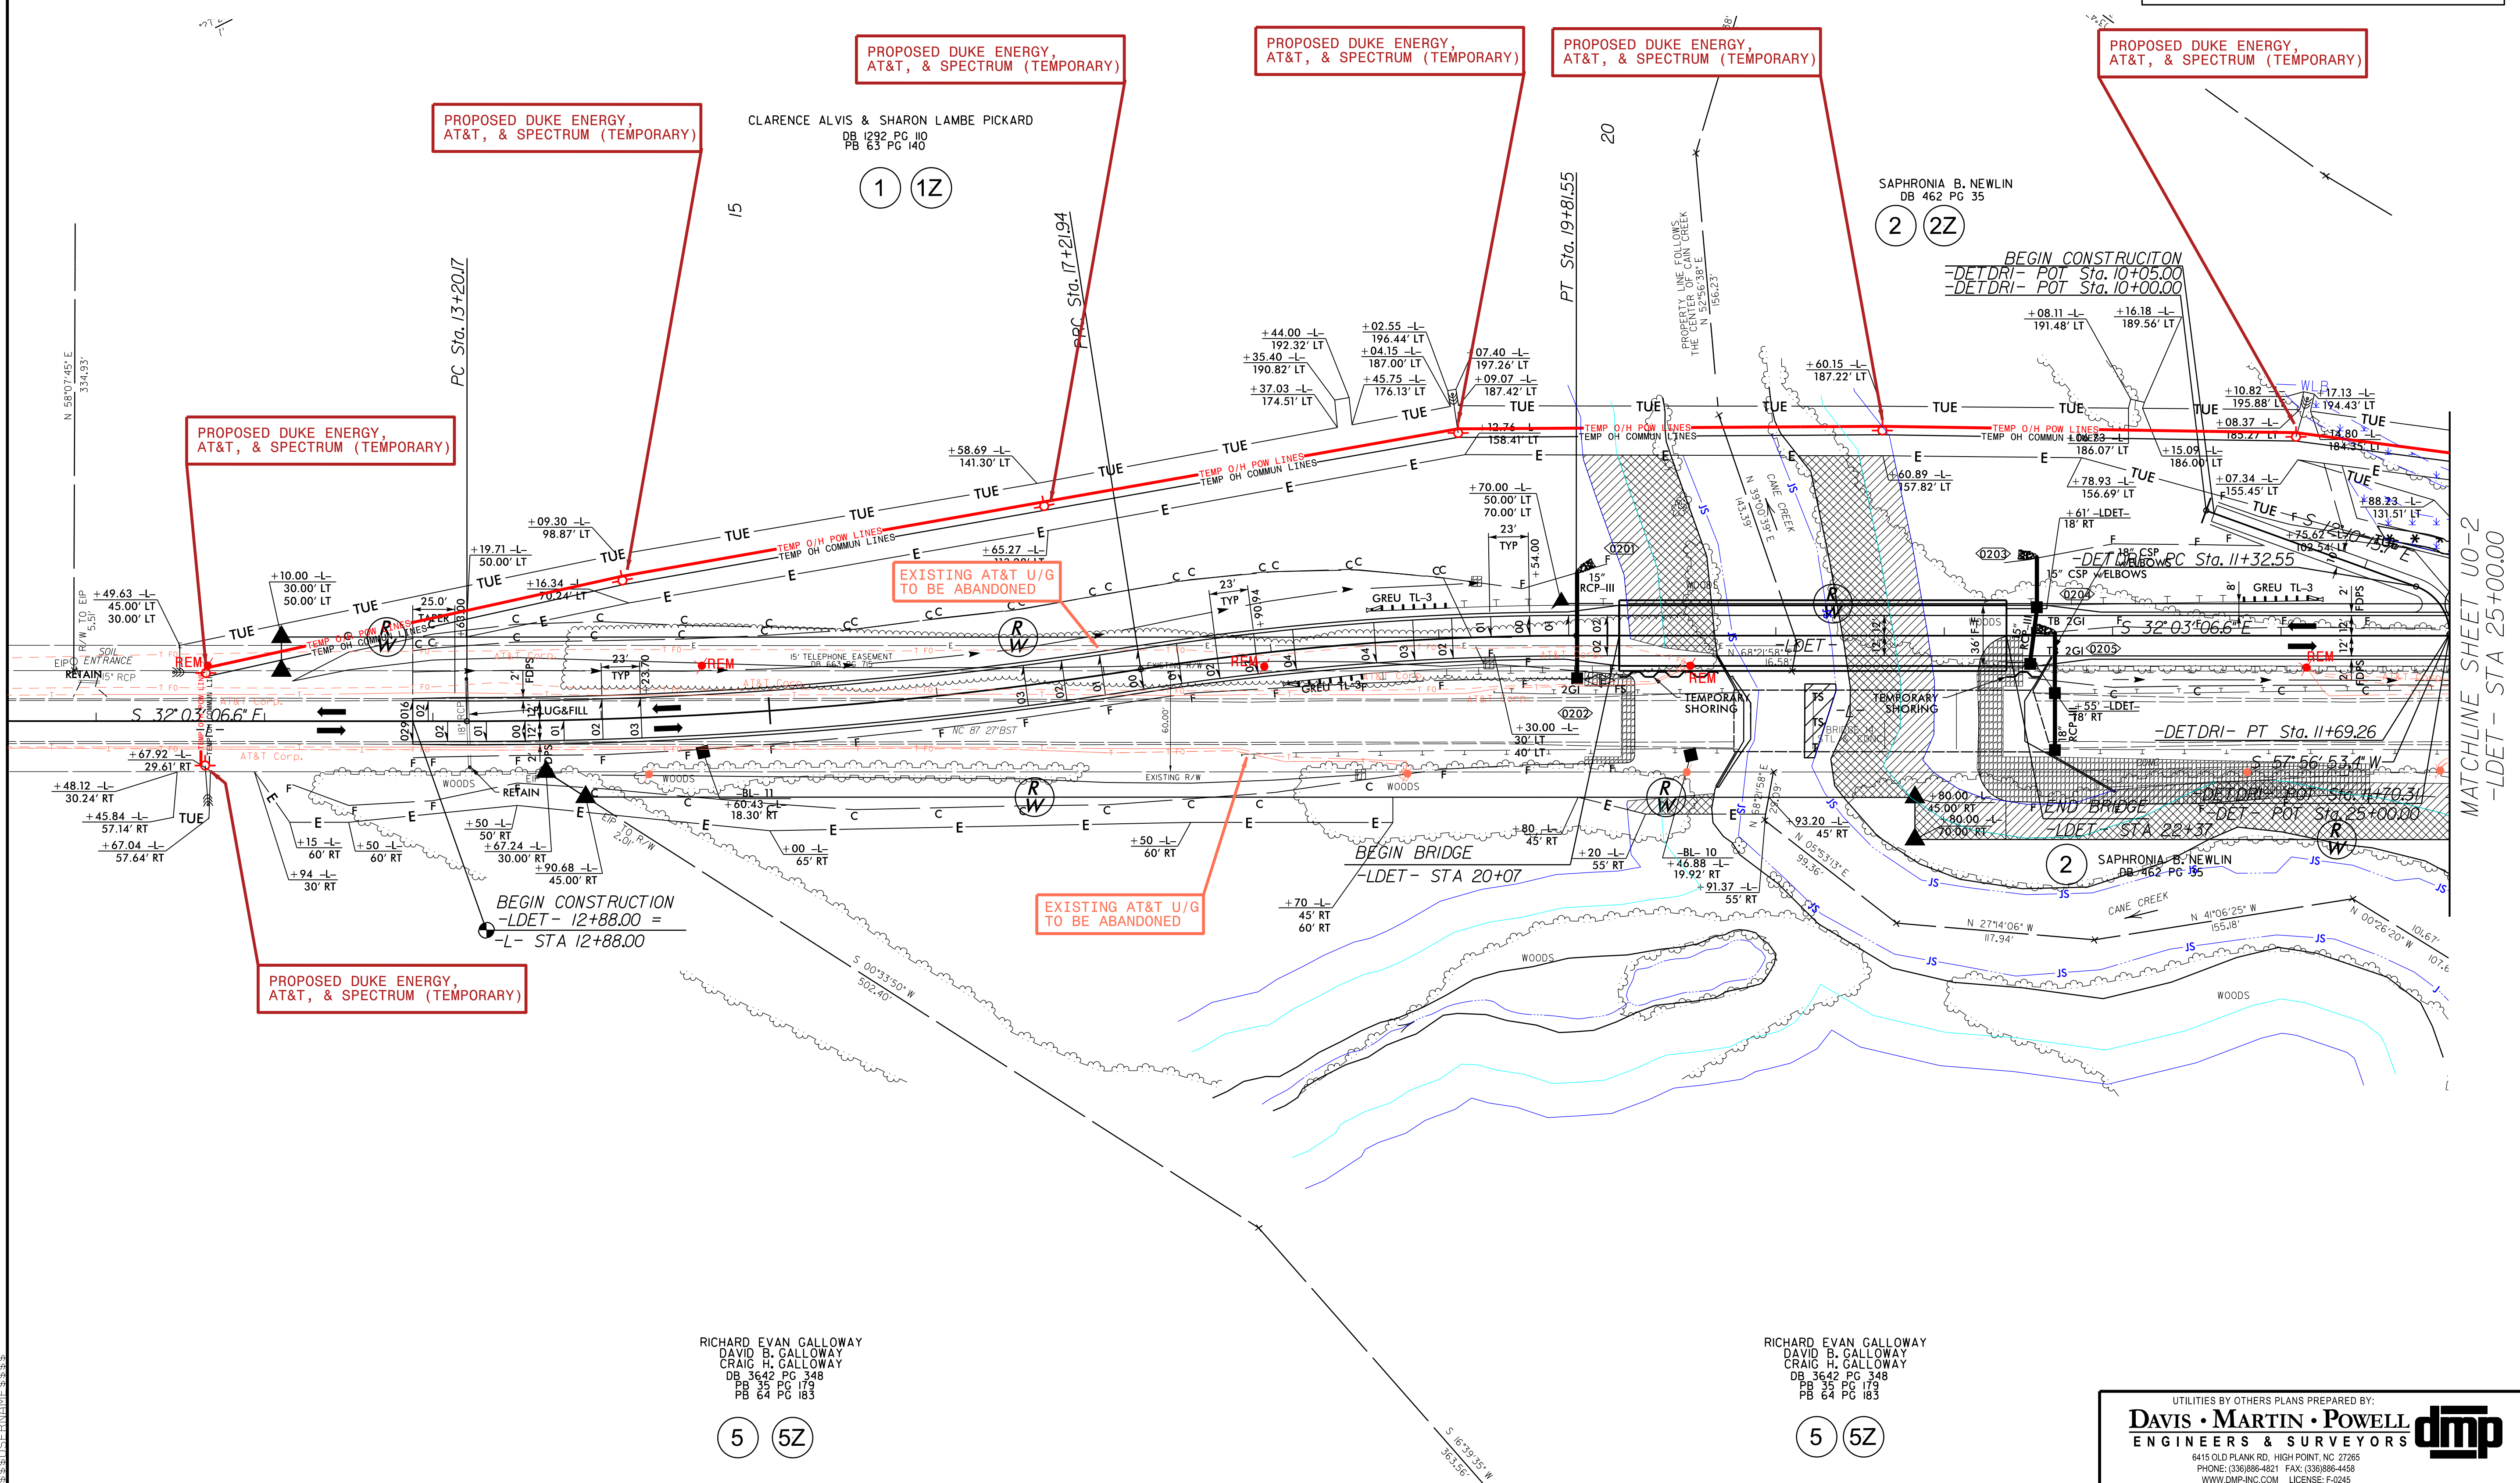

RICHARD EVAN GALLOWAY
DAVID B. GALLOWAY
CRAIG H. GALLOWAY
DB 3642 PG 348
PB 35 PG 179
PB 64 PG 183

RICHARD EVAN GALLOWAY
DAVID B. GALLOWAY
CRAIG H. GALLOWAY
DB 3642 PG 348
PB 35 PG 179
PB 64 PG 183


UTILITIES BY OTHERS PLANS PREPARED BY:
DAVIS • MARTIN • POWELL
ENGINEERS & SURVEYORS
6415 OLD PLANK RD., HIGH POINT, NC 27265
PHONE: (336)886-4821 FAX: (336)886-4458
WWW.DMP-INC.COM LICENSE: F-0245

25-NOV-2025 10:24
-0060 U0-2
\\frank\Engineering\UBO\Proj\BR-0060\ut-rdy\02B-1\U002.psdgn

PROJECT REFERENCE NO.	SHEET NO.
BR-0060	UO-5
THIS SHEET CORRESPONDS TO RDY-5	

UTILITIES BY OTHERS

ALL PROPOSED UTILITY WORK SHOWN ON THIS SHEET WILL BE DONE BY OTHERS. NO PAYMENT WILL BE MADE TO THE CONTRACTOR FOR PROPOSED UTILITY WORK SHOWN ON THIS SHEET.

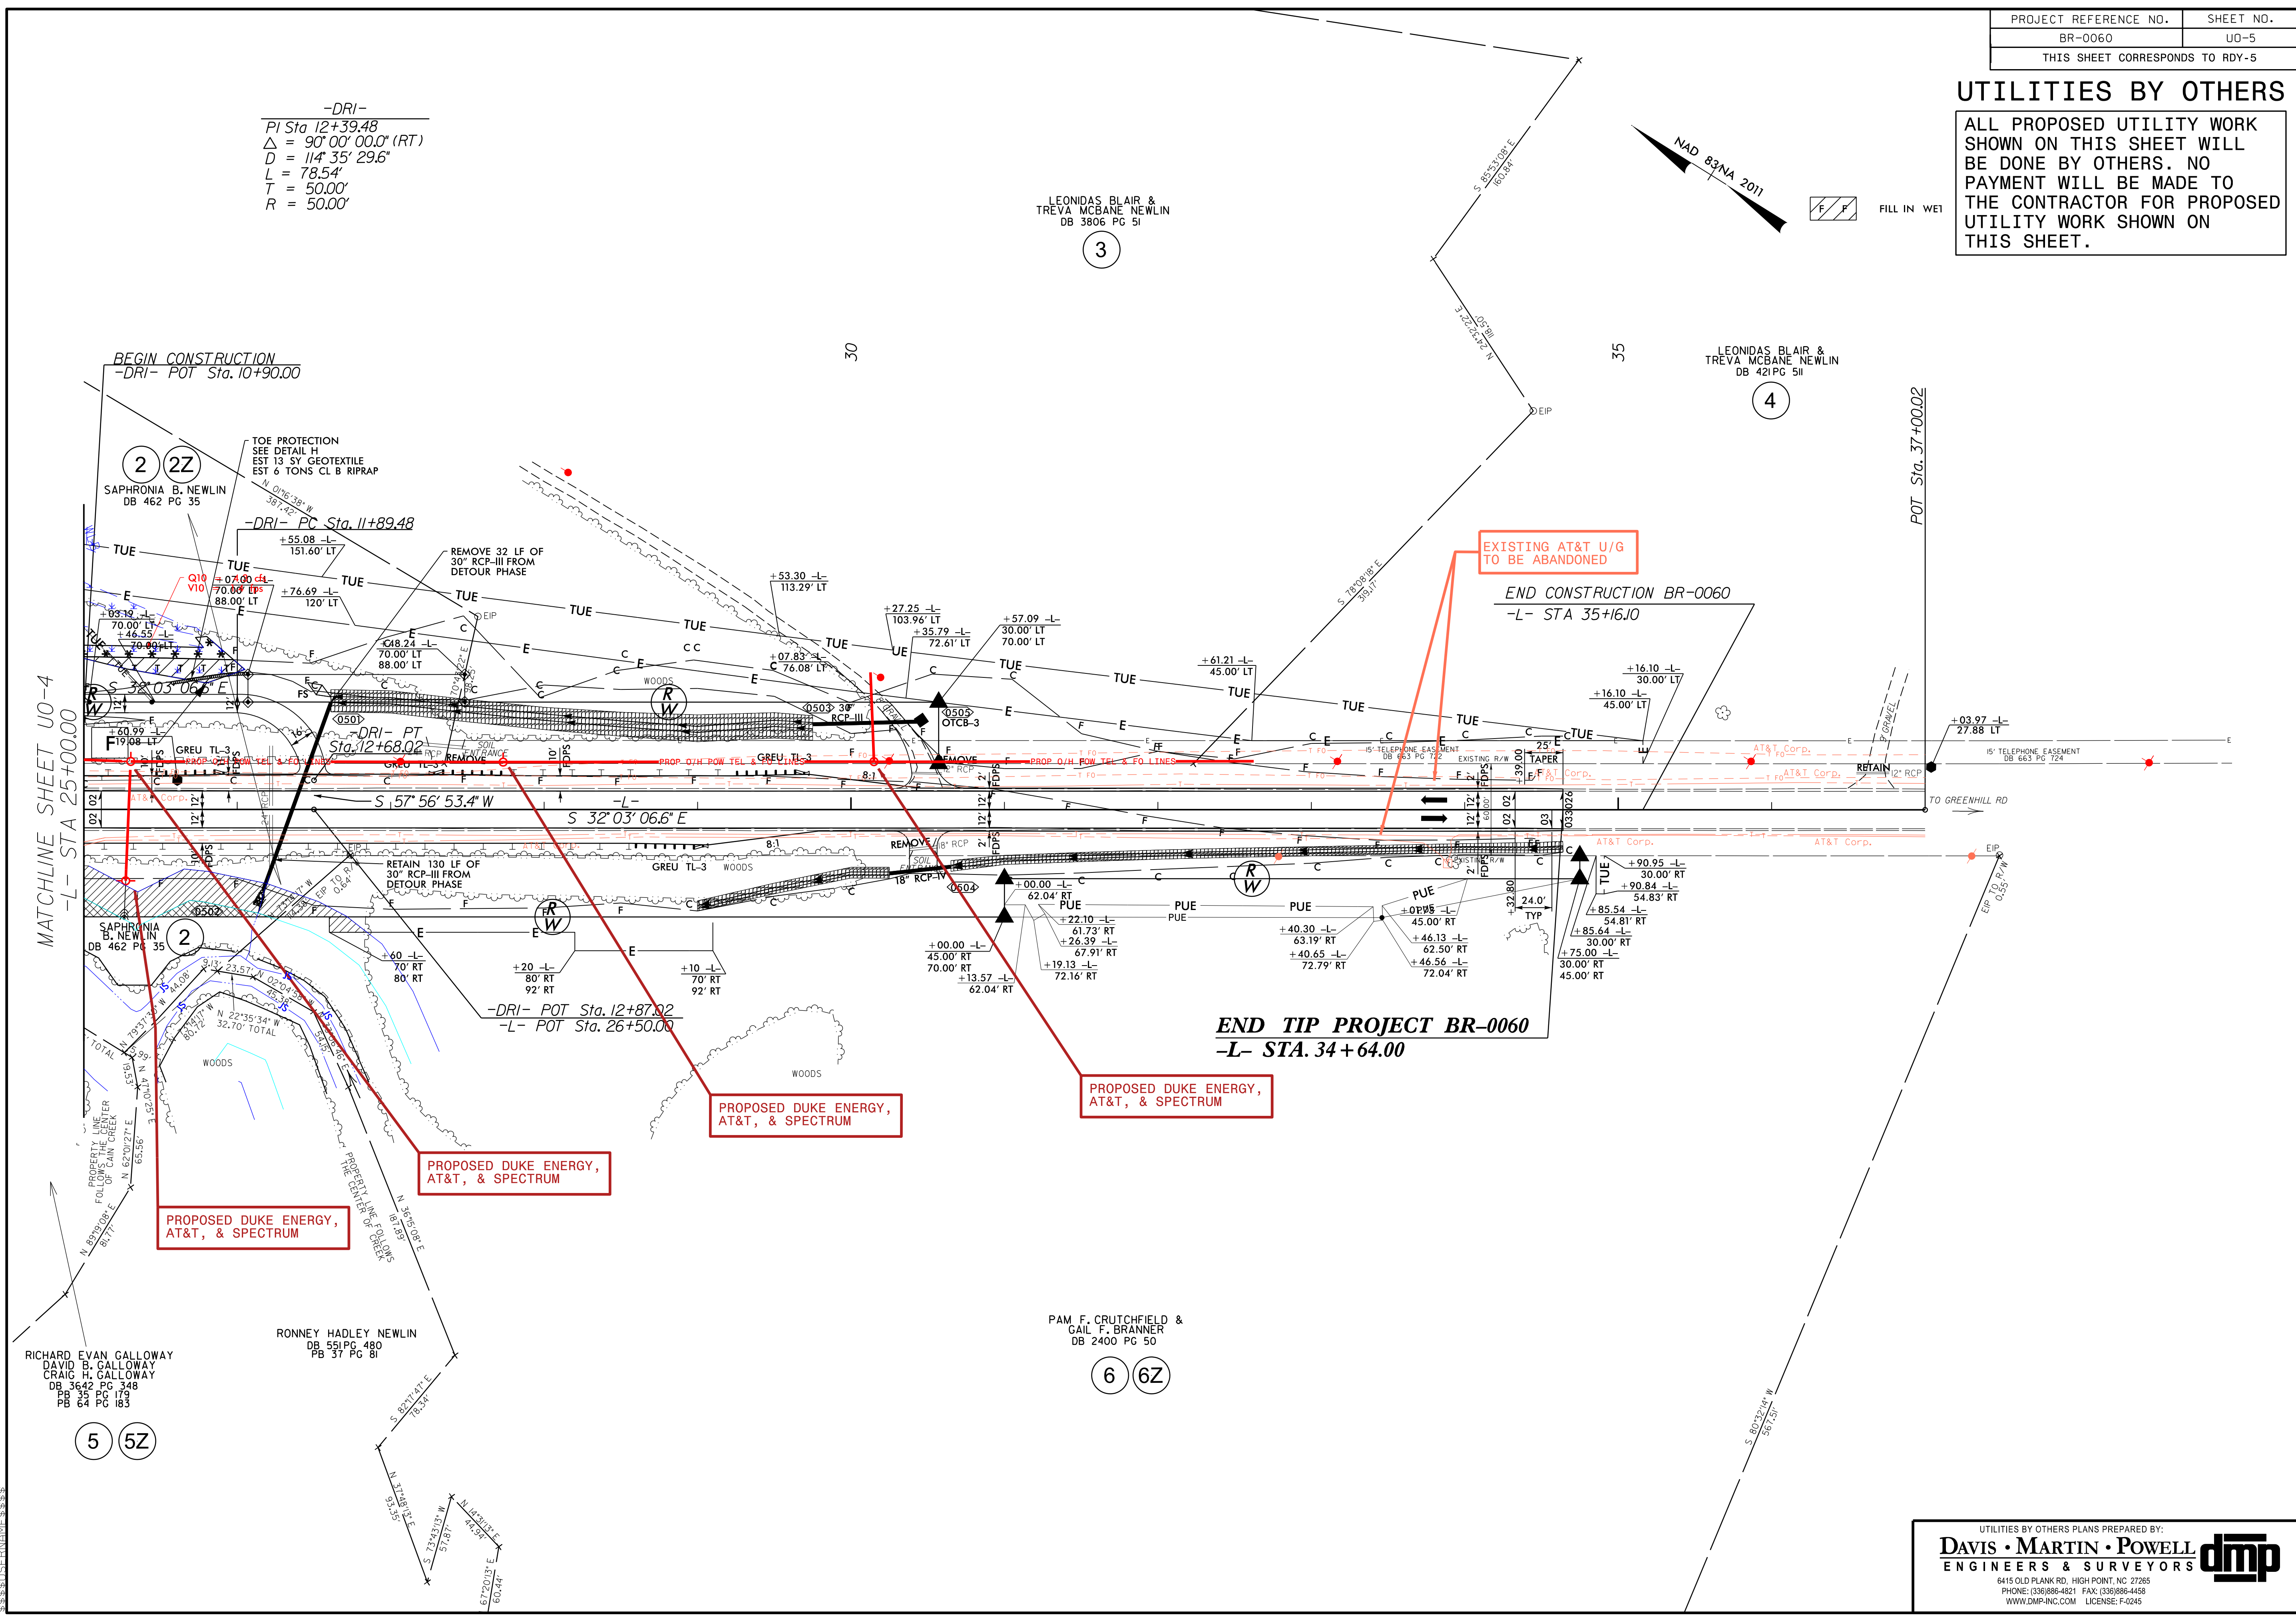

25-NOV-2025 10:34
R-0060\Utilities\Engineering\UO\Proj\BR-0060.ut_rdy05_u005_psh.dgn
\$\$\$\$\$ (SHEET) \$\$\$\$\$\$