


NOTES: Less than 5' – 10' undisturbed buffer, from ROW, ditchline, water feature, or drainage inlet, add BMP.

BMP Options: Wattle, Silt Fence or Hardened Aggregate.

EROSION CONTROL DETAIL

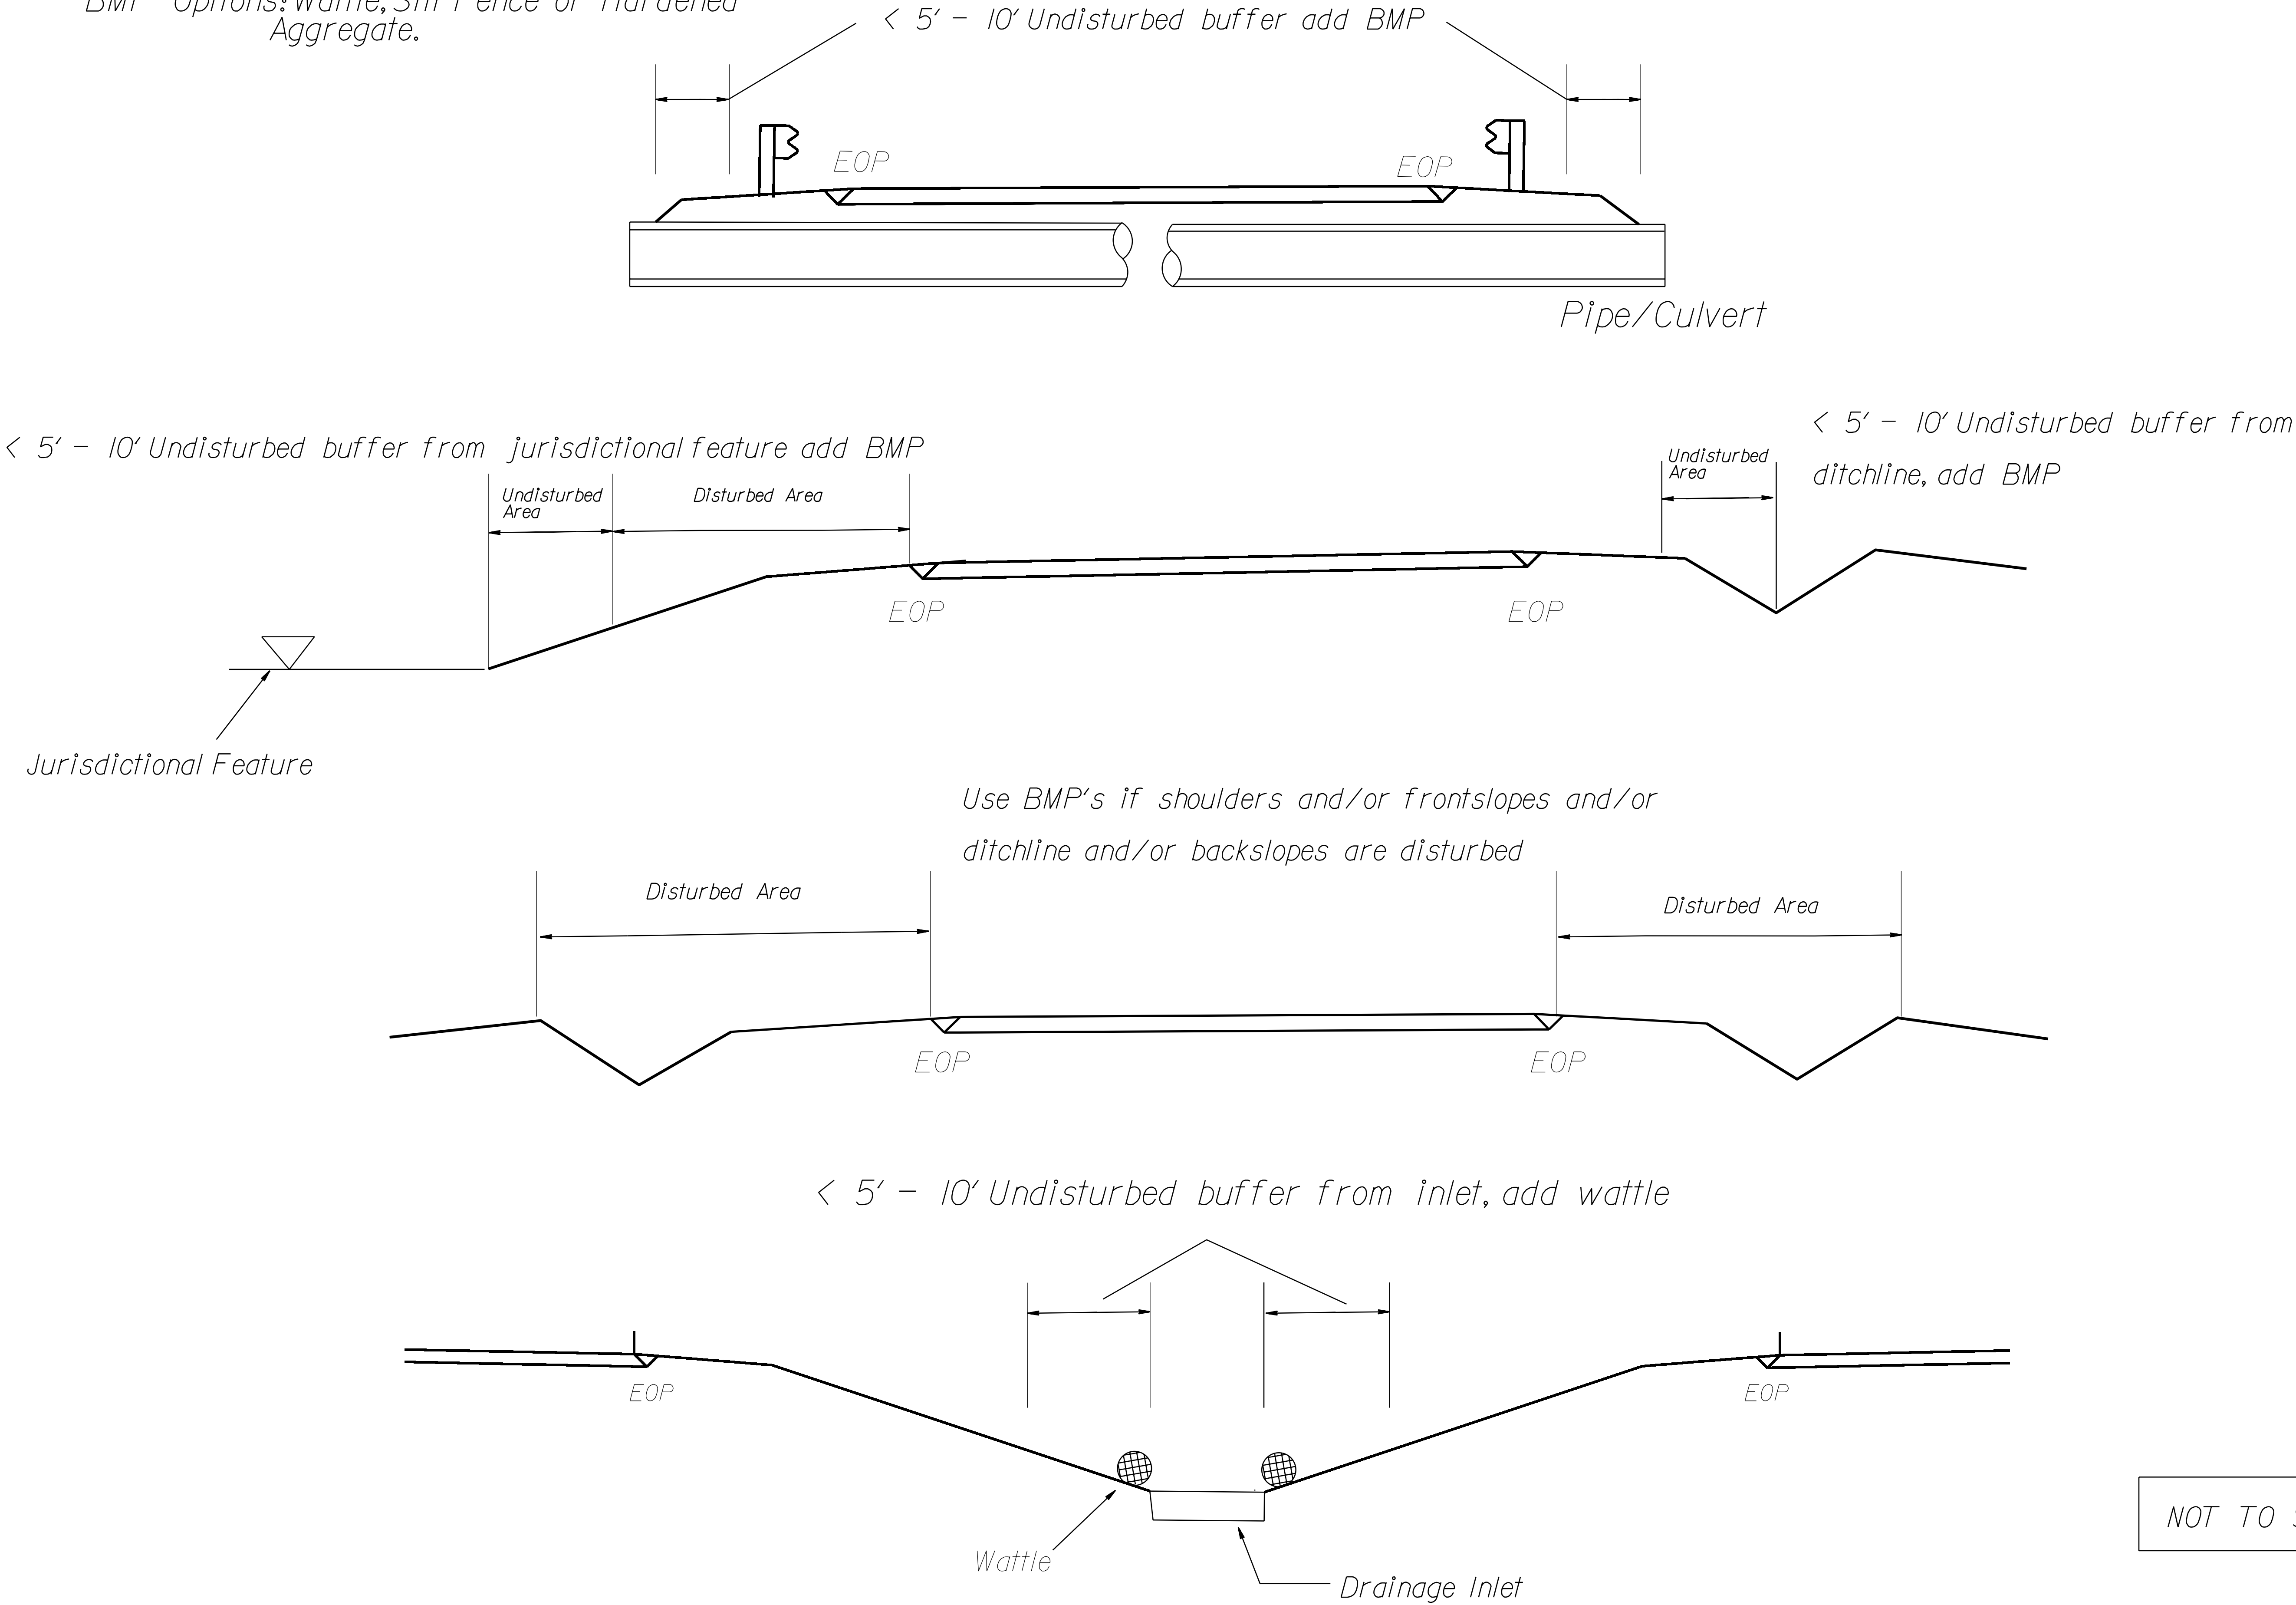

NOT TO SCALE