

STATE	PROJECT NO.	HEET NO.	TOTAL SHEETS
N.C.		23	25
WOS NO.			2026CPT.10.09.10601


## INCIDENTAL MILLING

### NOTES:

FOR SURFACE MIXES OVER 1" IN THICKNESS, MILL THE EXISTING PAVEMENT IN ACCORDANCE WITH THE FOLLOWING SKETCH AS DIRECTED BY THE ENGINEER.

LOCATIONS SHALL INCLUDE TIES INTO EXISTING CONCRETE PAVEMENT AT BRIDGE APPROACHES WHERE THE BRIDGE WILL NOT BE RESURFACED, AND AT THE BEGINNING AND ENDING POINT OF EACH RESURFACING MAP.

PERFORM THE WORK IN ACCORDANCE WITH SECTION 607 OF THE JANUARY 2018 NORTH CAROLINA DEPARTMENT OF TRANSPORTATION STANDARD SPECIFICATIONS FOR ROADS AND STRUCTURES. RESURFACING WILL BE ACCOMPLISHED AT THE SAME TIME AS THE MILLING OPERATION.

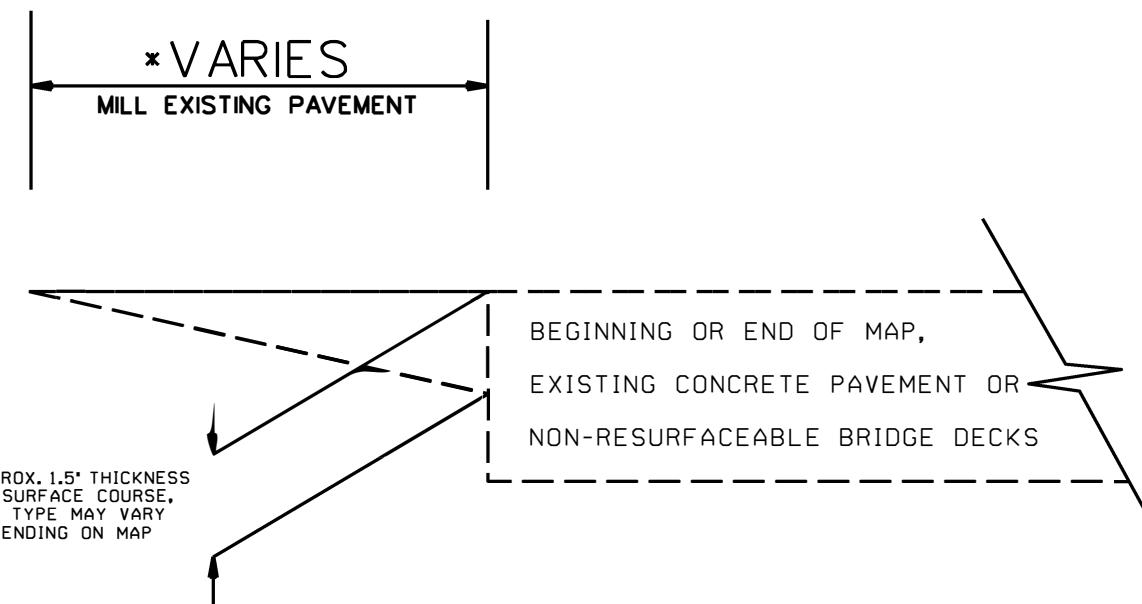

2026 MECKLENBURG COUNTY  
RESURFACING CONTRACT #2

SCALE	REVISIONS
DATE	
DWG. BY	JHE
DESIGN BY	
APPROVED	

