

09/08/99




STATE	STATE PROJECT REFERENCE NO.	SHEET NO.	TOTAL SHEETS
N.C.	U6105	RW01	09

TIP PROJECT: U6105

STATE OF NORTH CAROLINA
DIVISION OF HIGHWAYS

SURVEY CONTROL, EXISTING CENTERLINES,
RIGHT OF WAY, EASEMENTS AND PROPERTY TIES

MECKLENBURG COUNTY

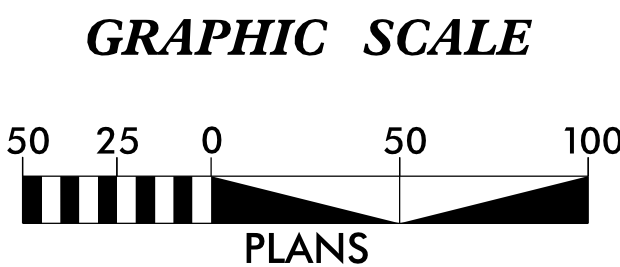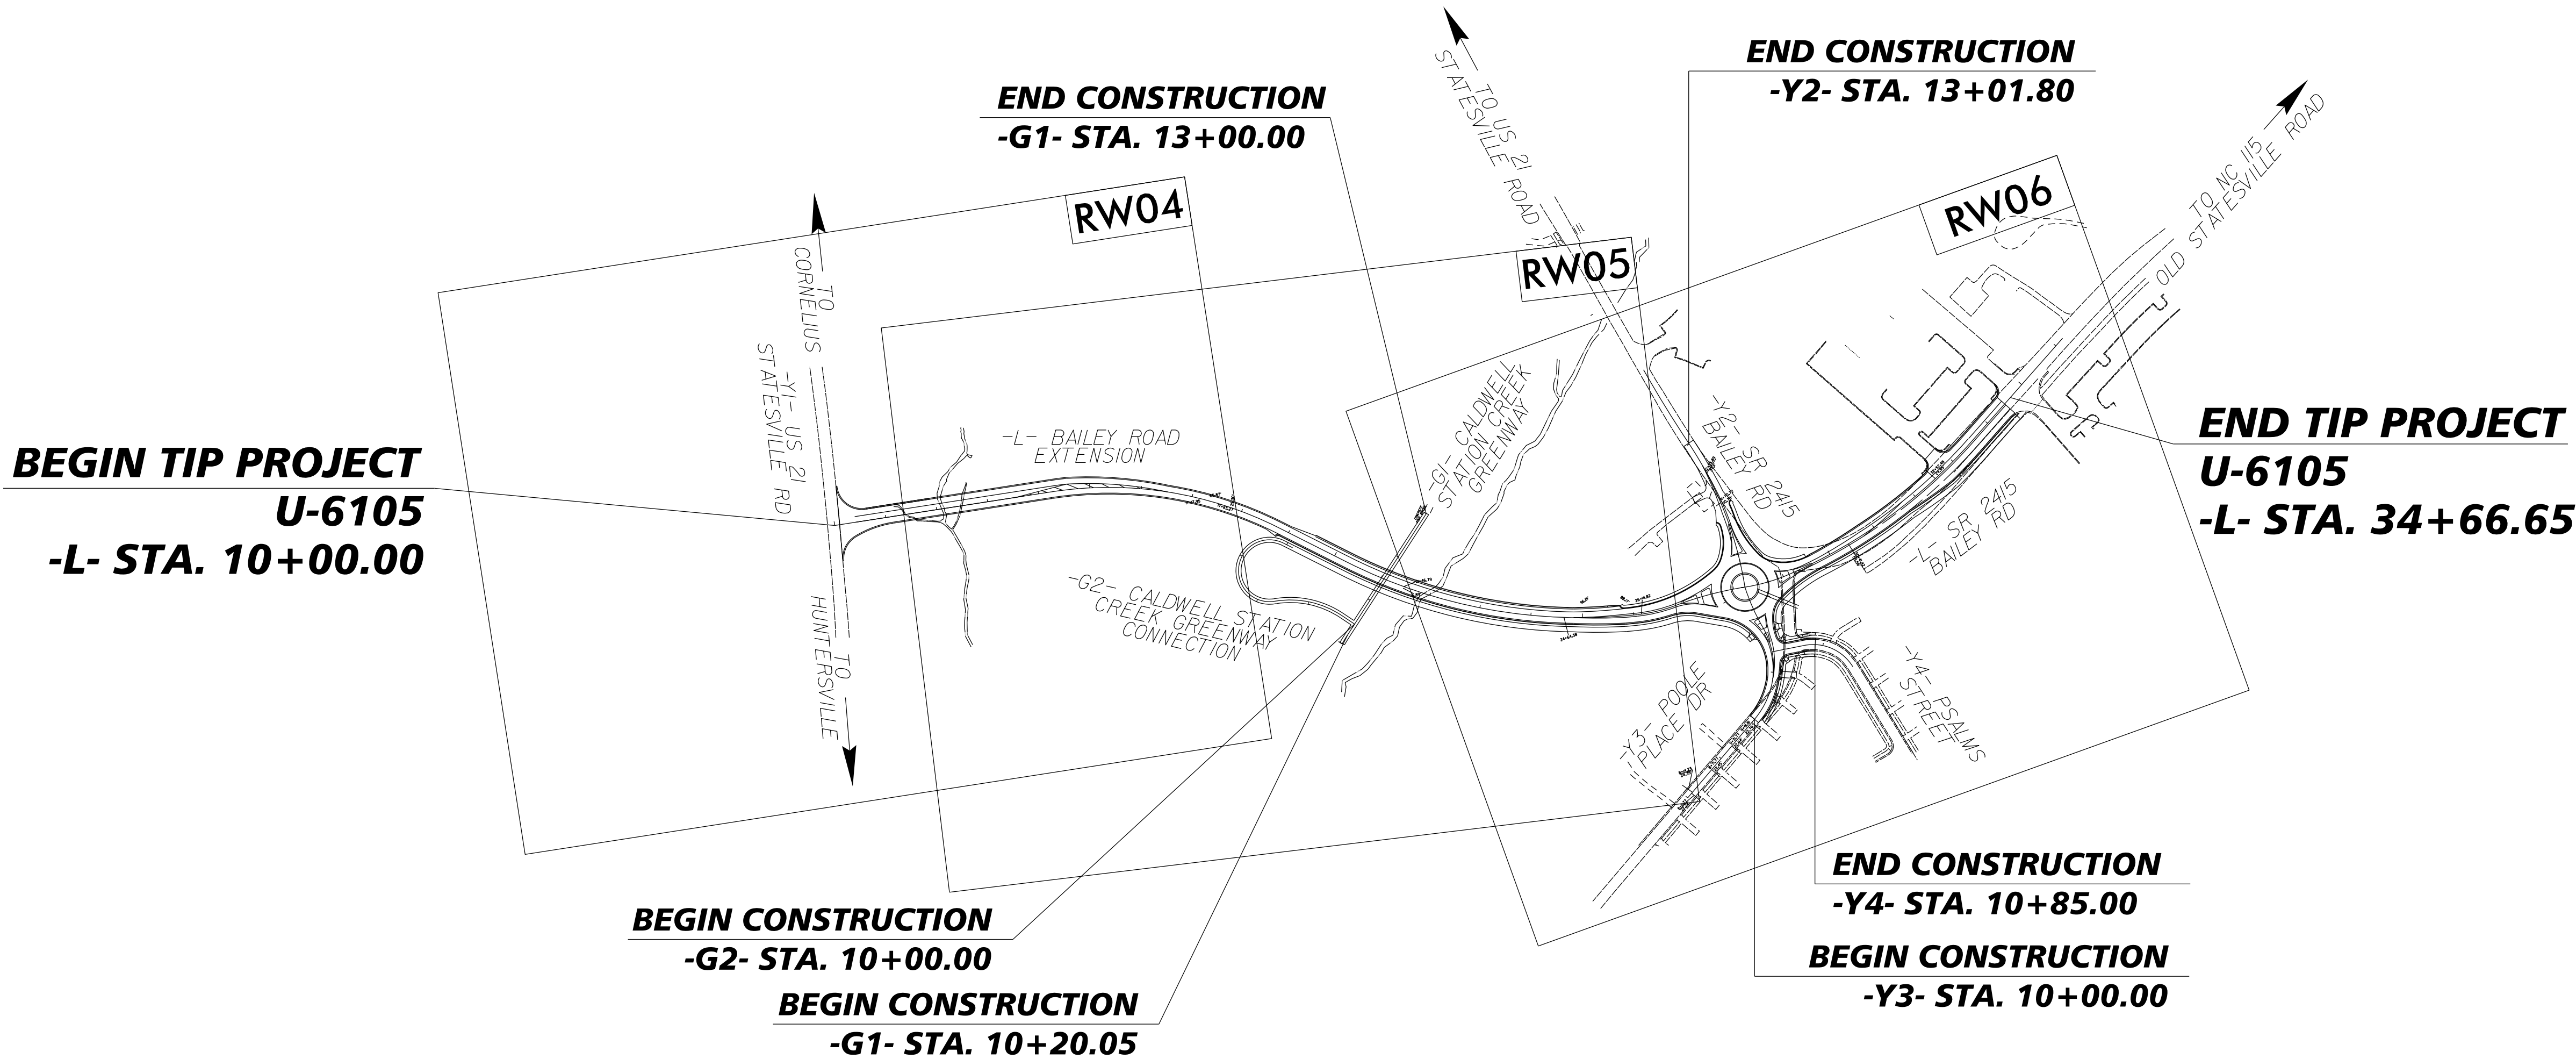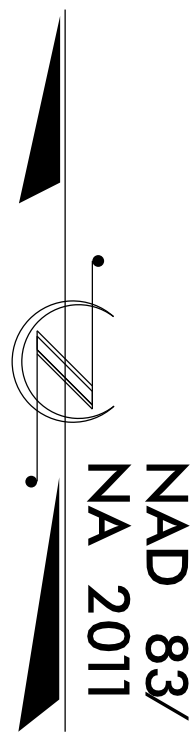

DATUM DESCRIPTION

THE LOCALIZED COORDINATE SYSTEM DEVELOPED FOR THIS PROJECT IS BASED ON THE STATE PLANE COORDINATES ESTABLISHED BY NCDOT FOR MONUMENT "I5405-1" WITH NAD 83/NA2011 STATE PLANE GRID COORDINATES OF NORTHING: 592139.124(ft) EASTING: 1450285.308(ft) ELEVATION: 706.086(ft) THE AVERAGE COMBINED GRID FACTOR USED ON THIS PROJECT (GROUND TO GRID) IS: 0.999844 THE N.C. LAMBERT GRID BEARING AND LOCALIZED HORIZONTAL GROUND DISTANCE FROM "I5405-1" TO -L- STATION 10+00.00 IS N 10-49'44.8" W 33865.32(ft) ALL LINEAR DIMENSIONS ARE LOCALIZED HORIZONTAL DISTANCES VERTICAL DATUM USED IS NAVD 88

Prepared in the Office of:
GEL Engineering of NC, Inc. DBA

GEL SOLUTIONS



an Affiliate of THE GEL GROUP, INC.
111 CREEK RIDGE ROAD
SUITE C
GREENSBORO, NC 27406
(336) 516-9840
WWW.GEL-SOLUTIONS.COM

2018 STANDARD SPECIFICATIONS

RIGHT OF WAY DATE:
07/26/2022

LETTING DATE:
01/09/2024

PROFESSIONAL LAND
SURVEYOR

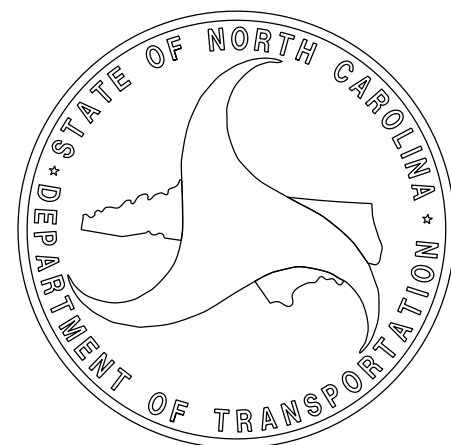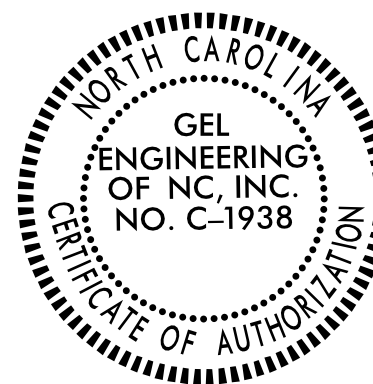

SIGNATURE:

Date:

10-MAR-2023 10:14
C:\u6105\pwsheets\U-6105_LS_RW01.dgn
Andy Smith AT ANDY SMITH-GEG