

REVISIONS

-L-
PI Sta 23+25.18
Δ = 32° 54' 56.4" (LT)
D = 5' 40' 22.3"
L = 580.23'
T = 298.37'
SE = 0.04
RO = 80'
DS = 40

-L-
PI Sta 26+45.46
Δ = 14° 35' 39.9" (LT)
D = 19' 05' 54.9"
L = 76.42'
T = 38.42'
R = 300.00'

-L-
PI Sta 27+53.29
Δ = 11° 59' 17.3" (RT)
D = 8' 36' 57.3"
L = 139.14'
T = 69.82'
R = 665.00'

-L-
PI Sta 28+67.93
Δ = 14° 45' 50.8" (RT)
D = 16' 22' 12.8"
L = 90.17'
T = 45.33'
R = 350.00'

-L-
PI Sta 31+36.74
Δ = 25° 00' 22.6" (LT)
D = 5' 40' 22.3"
L = 440.81'
T = 223.97'
R = 1,010.00'

-Y2-
PI Sta 11+53.28
Δ = 24° 42' 11.1" (LT)
D = 8' 11' 06.4"
L = 301.80'
T = 153.28'
R = 700.00'
SE = 0.03
RO = 51'
DS = 30


-Y2-
PI Sta 13+85.41
Δ = 4° 09' 50.8" (RT)
D = 2' 29' 28.8"
L = 167.14'
T = 83.61'
R = 2,299.80'

-Y3-
PI Sta 11+09.54
Δ = 70° 30' 02.6" (LT)
D = 36° 57' 54.1"
L = 190.72'
T = 109.54'
R = 155.00'
SE = 0.08
RO = 120'
DS = 30

-Y3-
PI Sta 12+33.60
Δ = 12° 14' 09.9" (RT)
D = 14° 19' 26.2"
L = 85.42'
T = 42.88'
R = 400.00'

-Y4-
PI Sta 11+26.23
Δ = 63° 45' 21.4" (RT)
D = 63° 39' 43.1"
L = 109.57'
T = 62.73'
R = 90.00'

-RDBT-
PI Sta 10+00.00
Δ = 359° 59' 59.9" (RT)
D = 121° 54' 21.3"
L = 295.31'
T = 0.00'
R = 47.00'

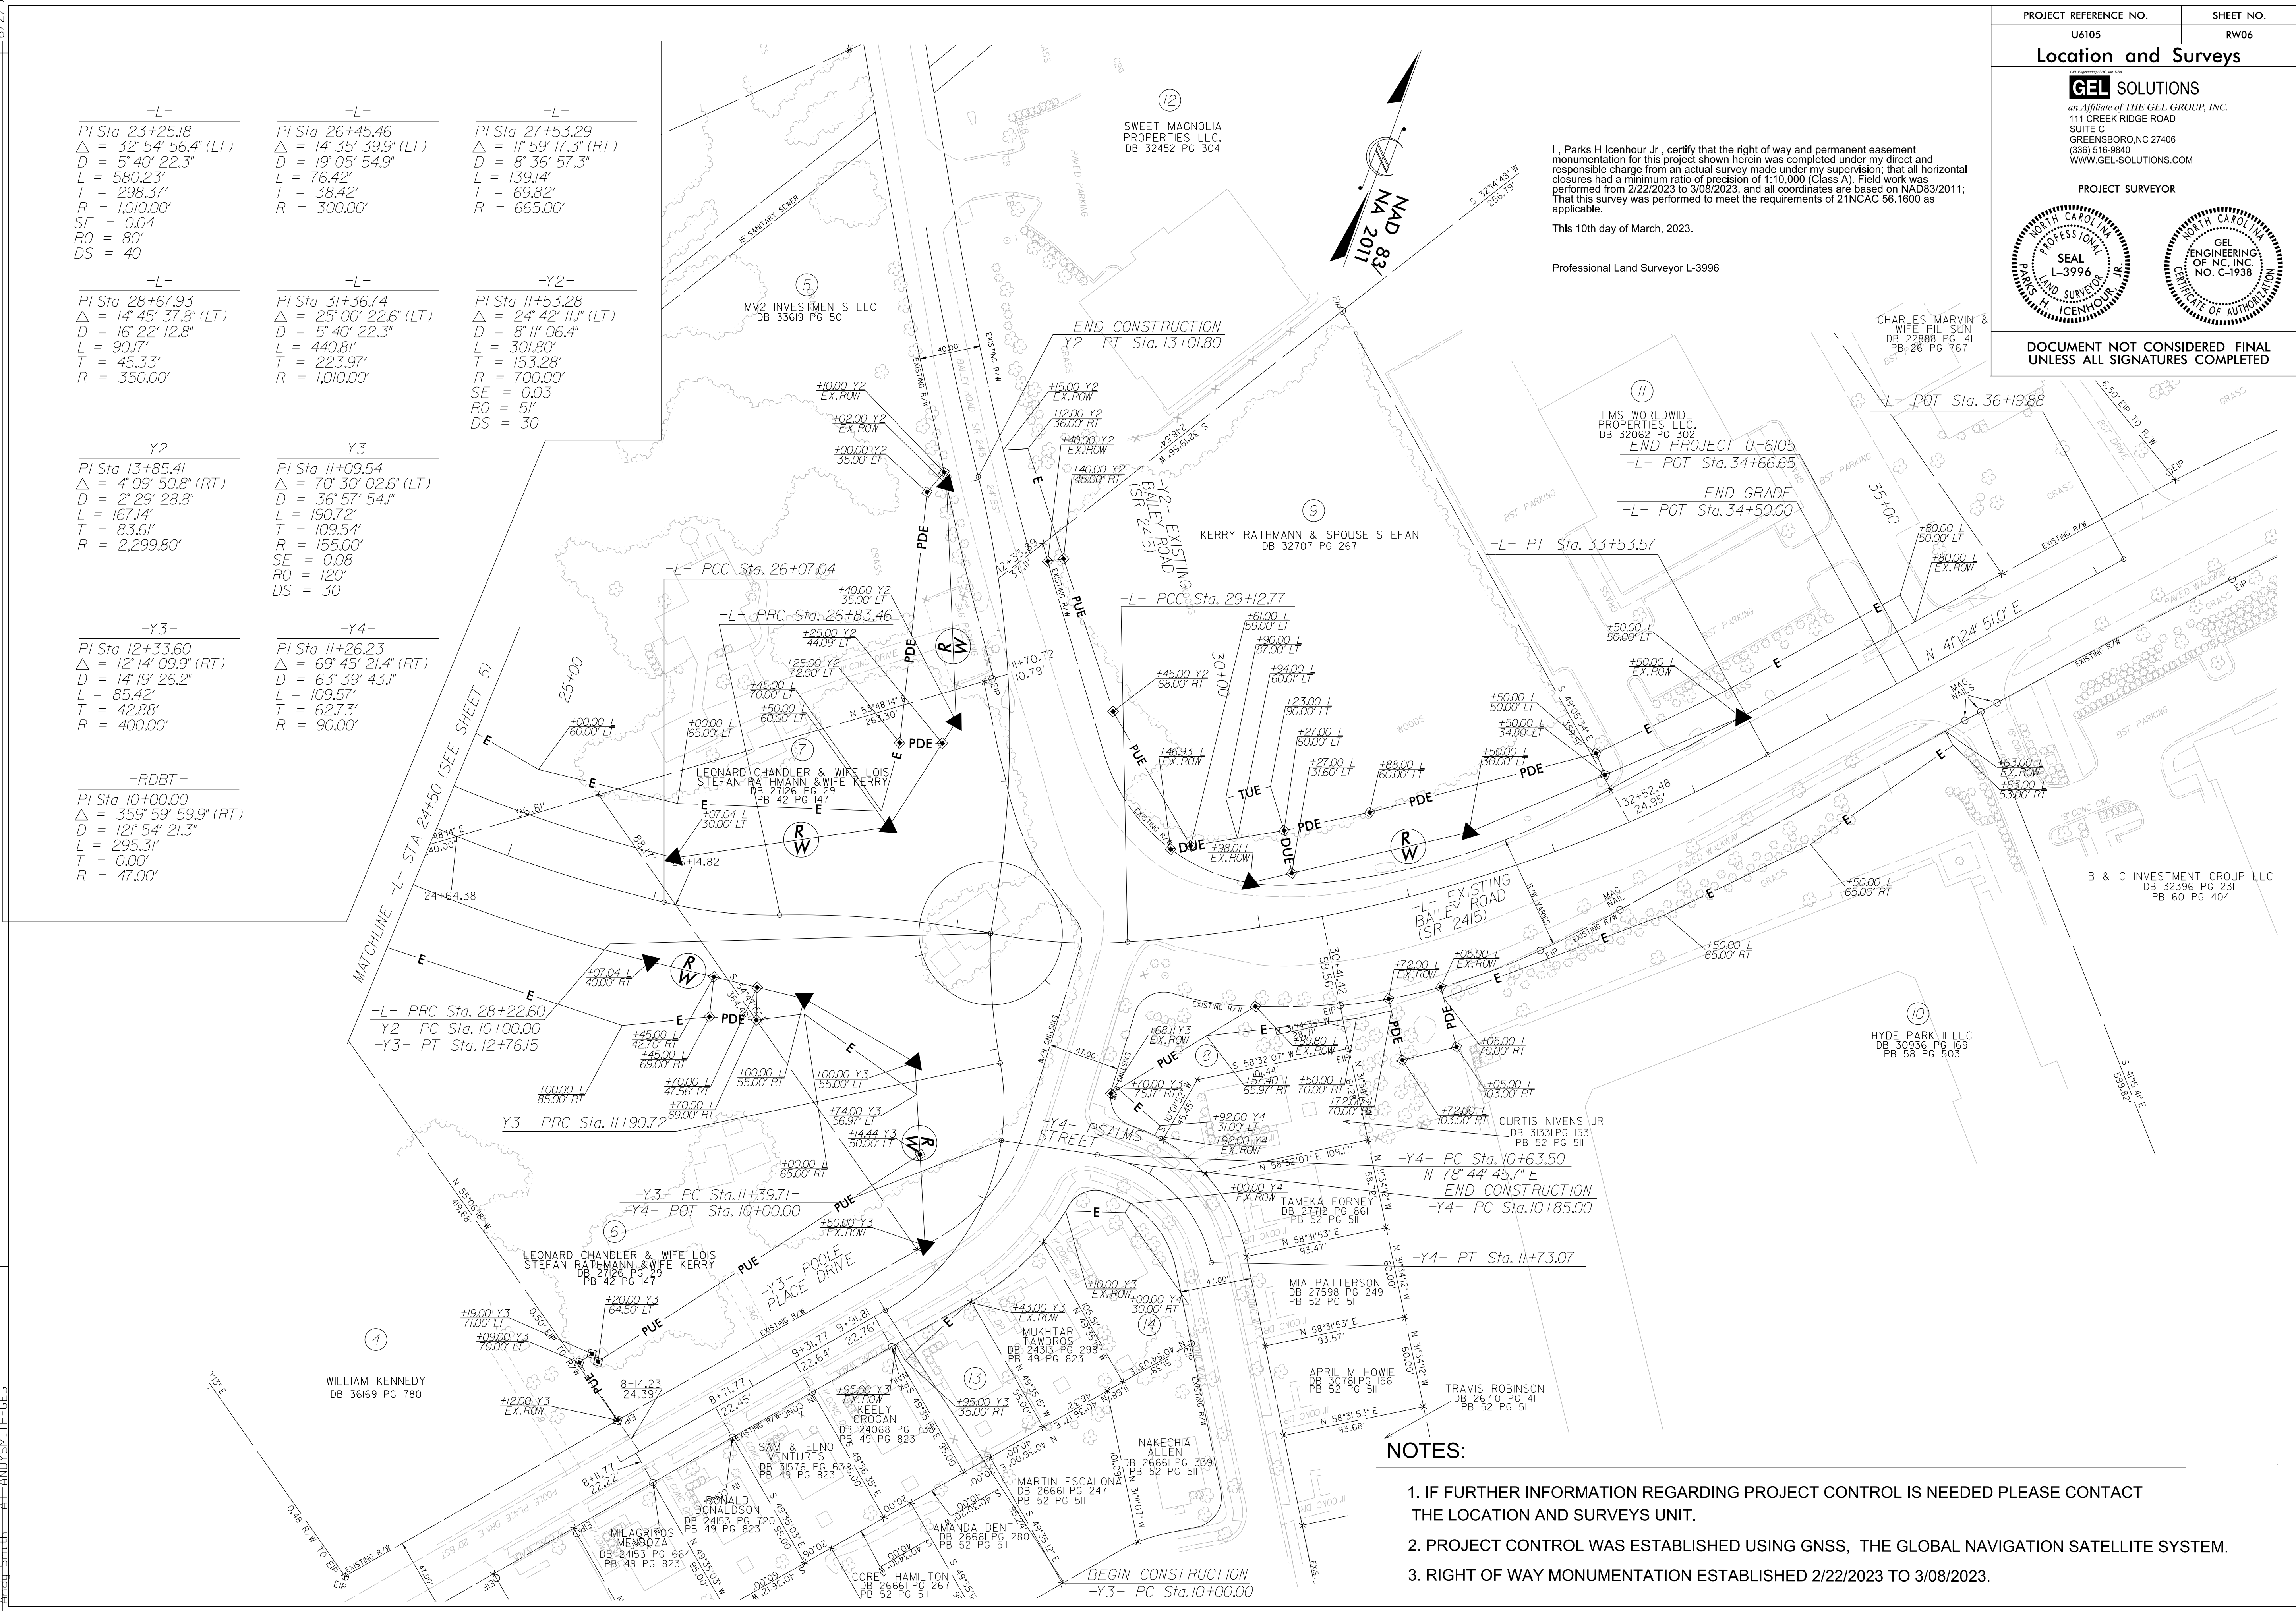

I, Parks H Icenhour Jr., certify that the right of way and permanent easement monumentation for this project shown herein was completed under my direct and responsible charge from an actual survey made under my supervision; that all horizontal closures had a minimum ratio of precision of 1:10,000 (Class A). Field work was performed from 2/22/2023 to 3/08/2023, and all coordinates are based on NAD83/2011; That this survey was performed to meet the requirements of 21NCAC 56.1600 as applicable.

This 10th day of March, 2023.

Professional Land Surveyor L-3996

PROJECT REFERENCE NO.
U6105

SHEET NO.
RW06

Location and Surveys

GEL SOLUTIONS
an Affiliate of THE GEL GROUP, INC.
111 CREEK RIDGE ROAD
SUITE C
GREENSBORO, NC 27406
(336) 516-9840
WWW.GEL-SOLUTIONS.COM

PROJECT SURVEYOR

DOCUMENT NOT CONSIDERED FINAL
UNLESS ALL SIGNATURES COMPLETED

NOTES:

- IF FURTHER INFORMATION REGARDING PROJECT CONTROL IS NEEDED PLEASE CONTACT THE LOCATION AND SURVEYS UNIT.
- PROJECT CONTROL WAS ESTABLISHED USING GNSS, THE GLOBAL NAVIGATION SATELLITE SYSTEM.
- RIGHT OF WAY MONUMENTATION ESTABLISHED 2/22/2023 TO 3/08/2023.