
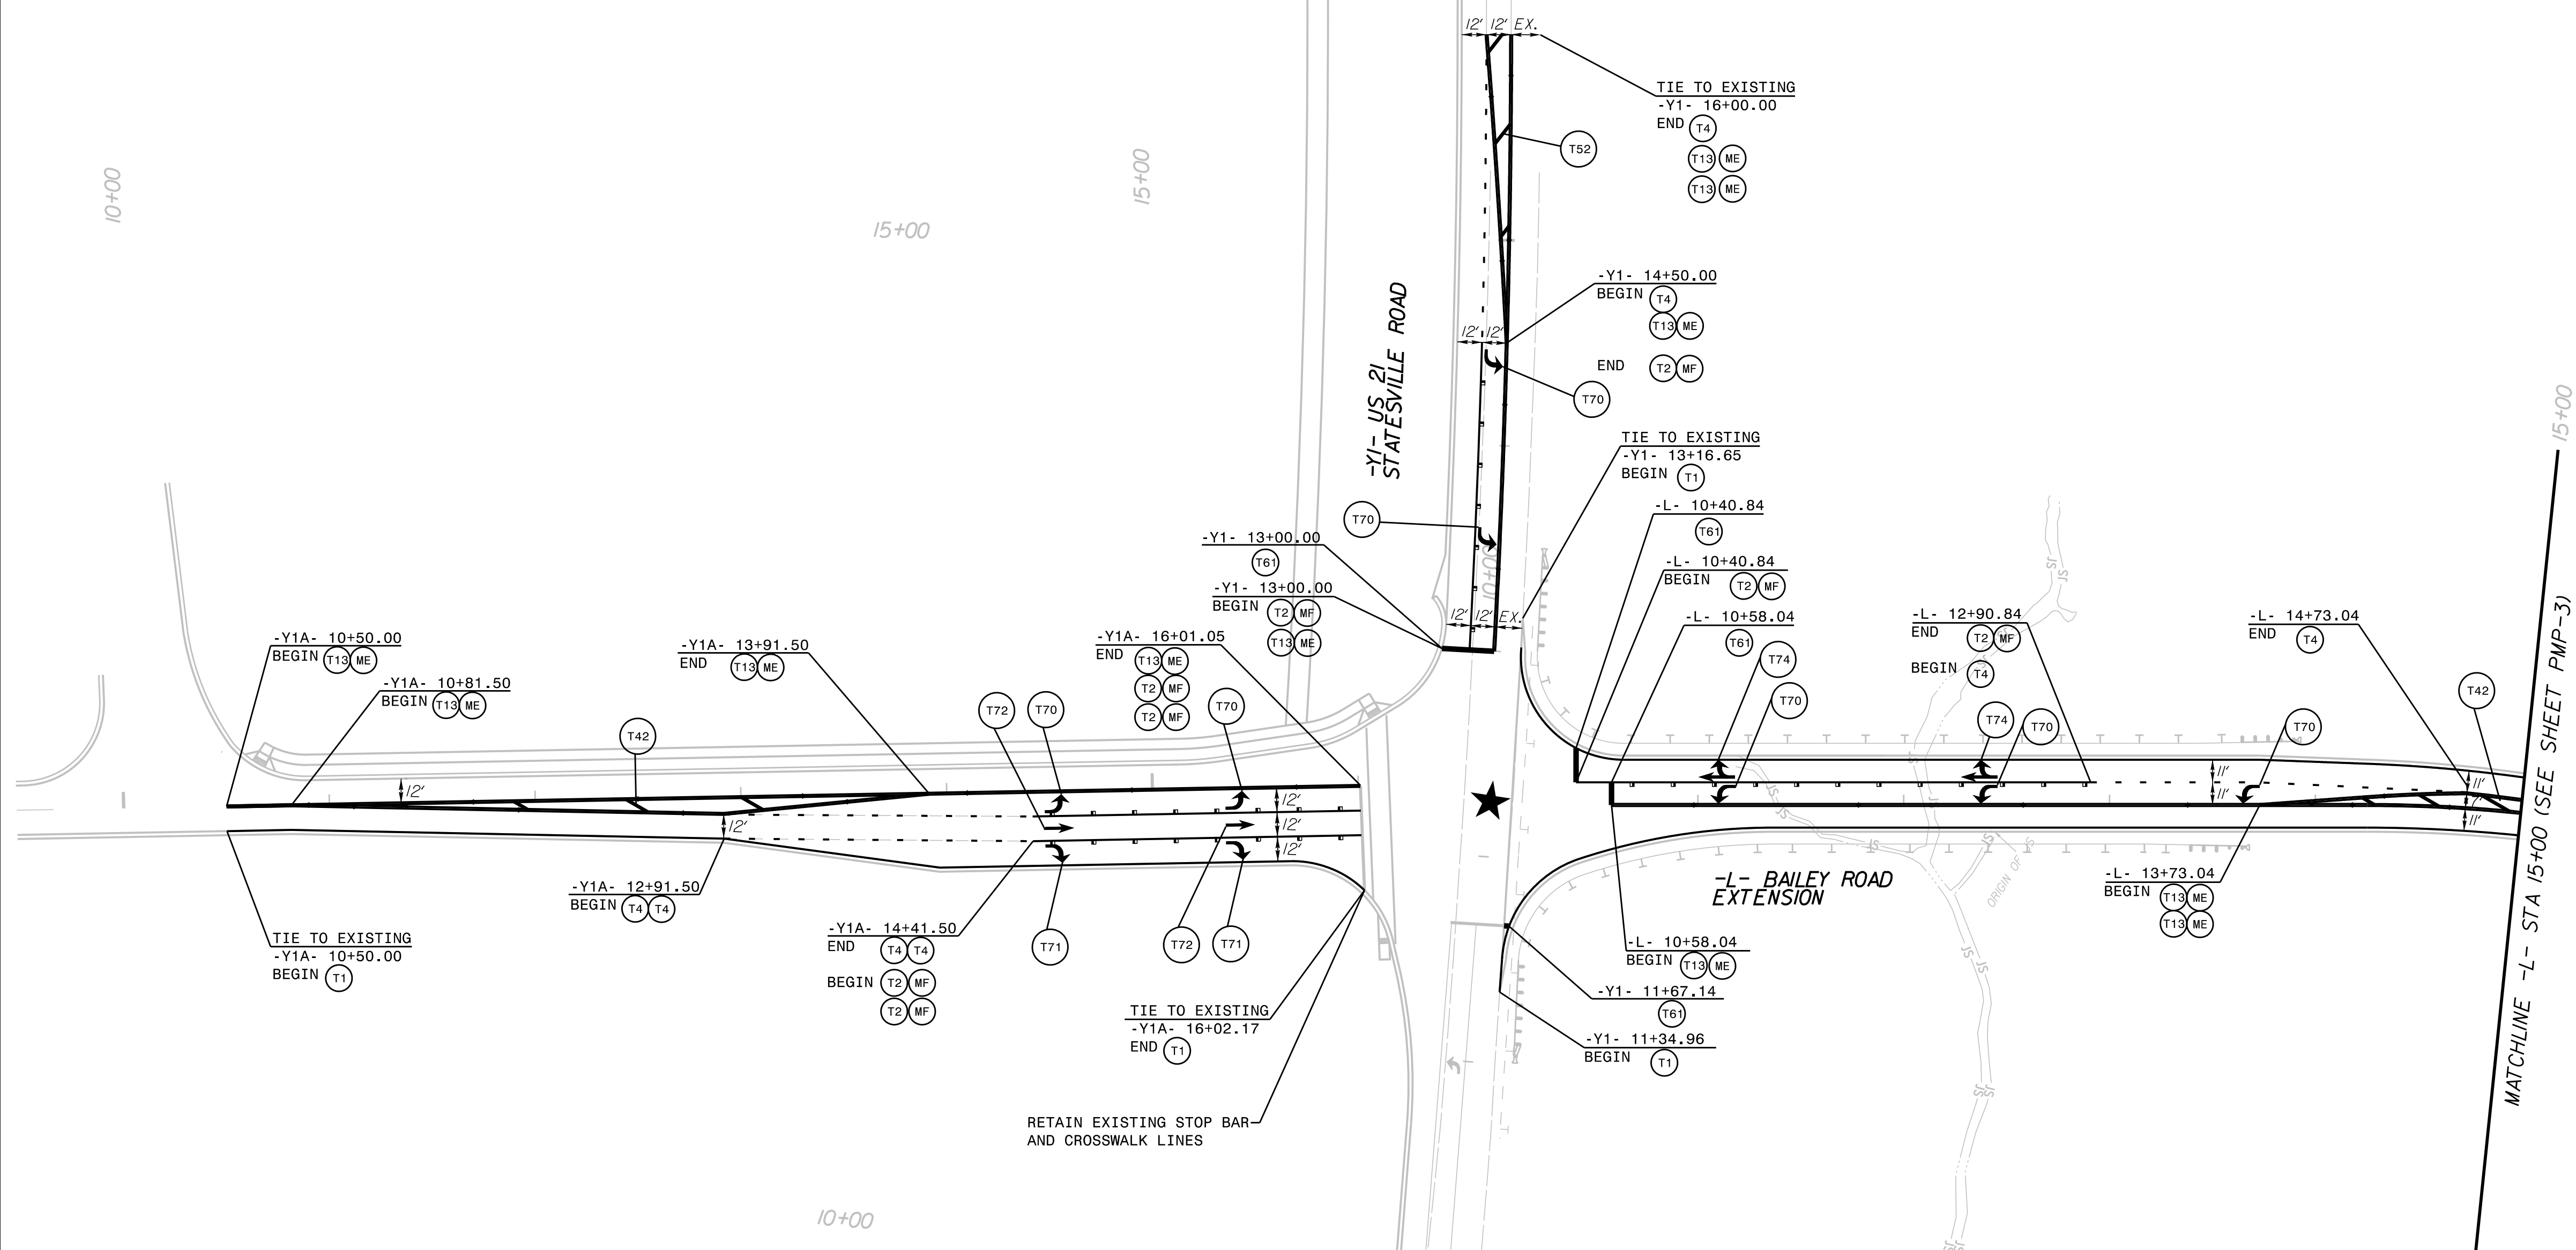


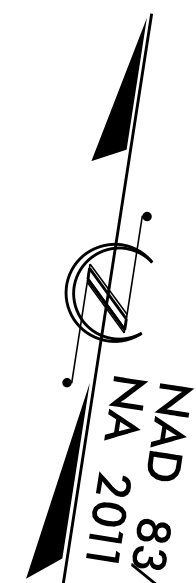

T1	- THERMOPLASTIC	(4" WHITE, 90 MILS)	EDGE LINE
T2	- THERMOPLASTIC	(4" WHITE, 90 MILS)	SOLID LANE LINE
T4	- THERMOPLASTIC	(4" WHITE, 90 MILS)	3' - 9"/SP MINISKIP
T10	- THERMOPLASTIC	(4" YELLOW, 90 MILS)	EDGE LINE
T13	- THERMOPLASTIC	(4" YELLOW, 90 MILS)	DOUBLE CENTER LINE
T40	- THERMOPLASTIC	(8" WHITE, 90 MILS)	WHITE GORE LINE
T42	- THERMOPLASTIC	(8" YELLOW, 90 MILS)	DIAGONAL LINE
T45	- THERMOPLASTIC	(8" WHITE, 90 MILS)	3' - 3"/SP MINISKIP
T46	- THERMOPLASTIC	(8" WHITE, 90 MILS)	CROSSWALK LINE
T52	- THERMOPLASTIC	(12" YELLOW, 90 MILS)	DIAGONAL LINE
T61	- THERMOPLASTIC	(24" WHITE, 90 MILS)	STOPBAR
T62	- THERMOPLASTIC	(24" WHITE, 90 MILS)	CROSSWALK LINE

T70	- THERMOPLASTIC (WHITE, 90 MILS)	LEFT TURN ARROW
T71	- THERMOPLASTIC (WHITE, 90 MILS)	RIGHT TURN ARROW
T72	- THERMOPLASTIC (WHITE, 90 MILS)	STRAIGHT ARROW
T74	- THERMOPLASTIC (WHITE, 90 MILS)	COMBO. RIGHT/STRAIGHT ARROW
T103	- THERMOPLASTIC (WHITE, 90 MILS)	24" YIELD LINE TRIANGLE

- ◆ - ME - YELLOW / YELLOW POLYCARBONATE H-SHAPED PAVEMENT MARKER
- - MF - CRYSTAL / RED POLYCARBONATE H-SHAPED PAVEMENT MARKER

★ *TRAFFIC SIGNAL*