

K:\CHL_PRA\01036528 - U-605 (Bailey Rd Ext)\Traffic\Signing\CADD\Pavement Marking Plans\U-605_rdy_bmp_4.dgn 9/3/2025

PROJECT REFERENCE NO.

U-6105

SHEET NO.

PMP-4

R/W SHEET NO.

SEAL

NORTH CAROLINA

PROFESSIONAL

SEAL

DESIGNED BY

082616

ENGINEER

JASON D. LAW

11/25/2025

DOCUMENT NOT CONSIDERED FINAL

UNLESS ALL SIGNATURES COMPLETED


Kimley»Horn

©2022

200 S. TRYON ST. • CHARLOTTE, NC 28202

RIGHT-OF-WAY REV.

CONST. REV.

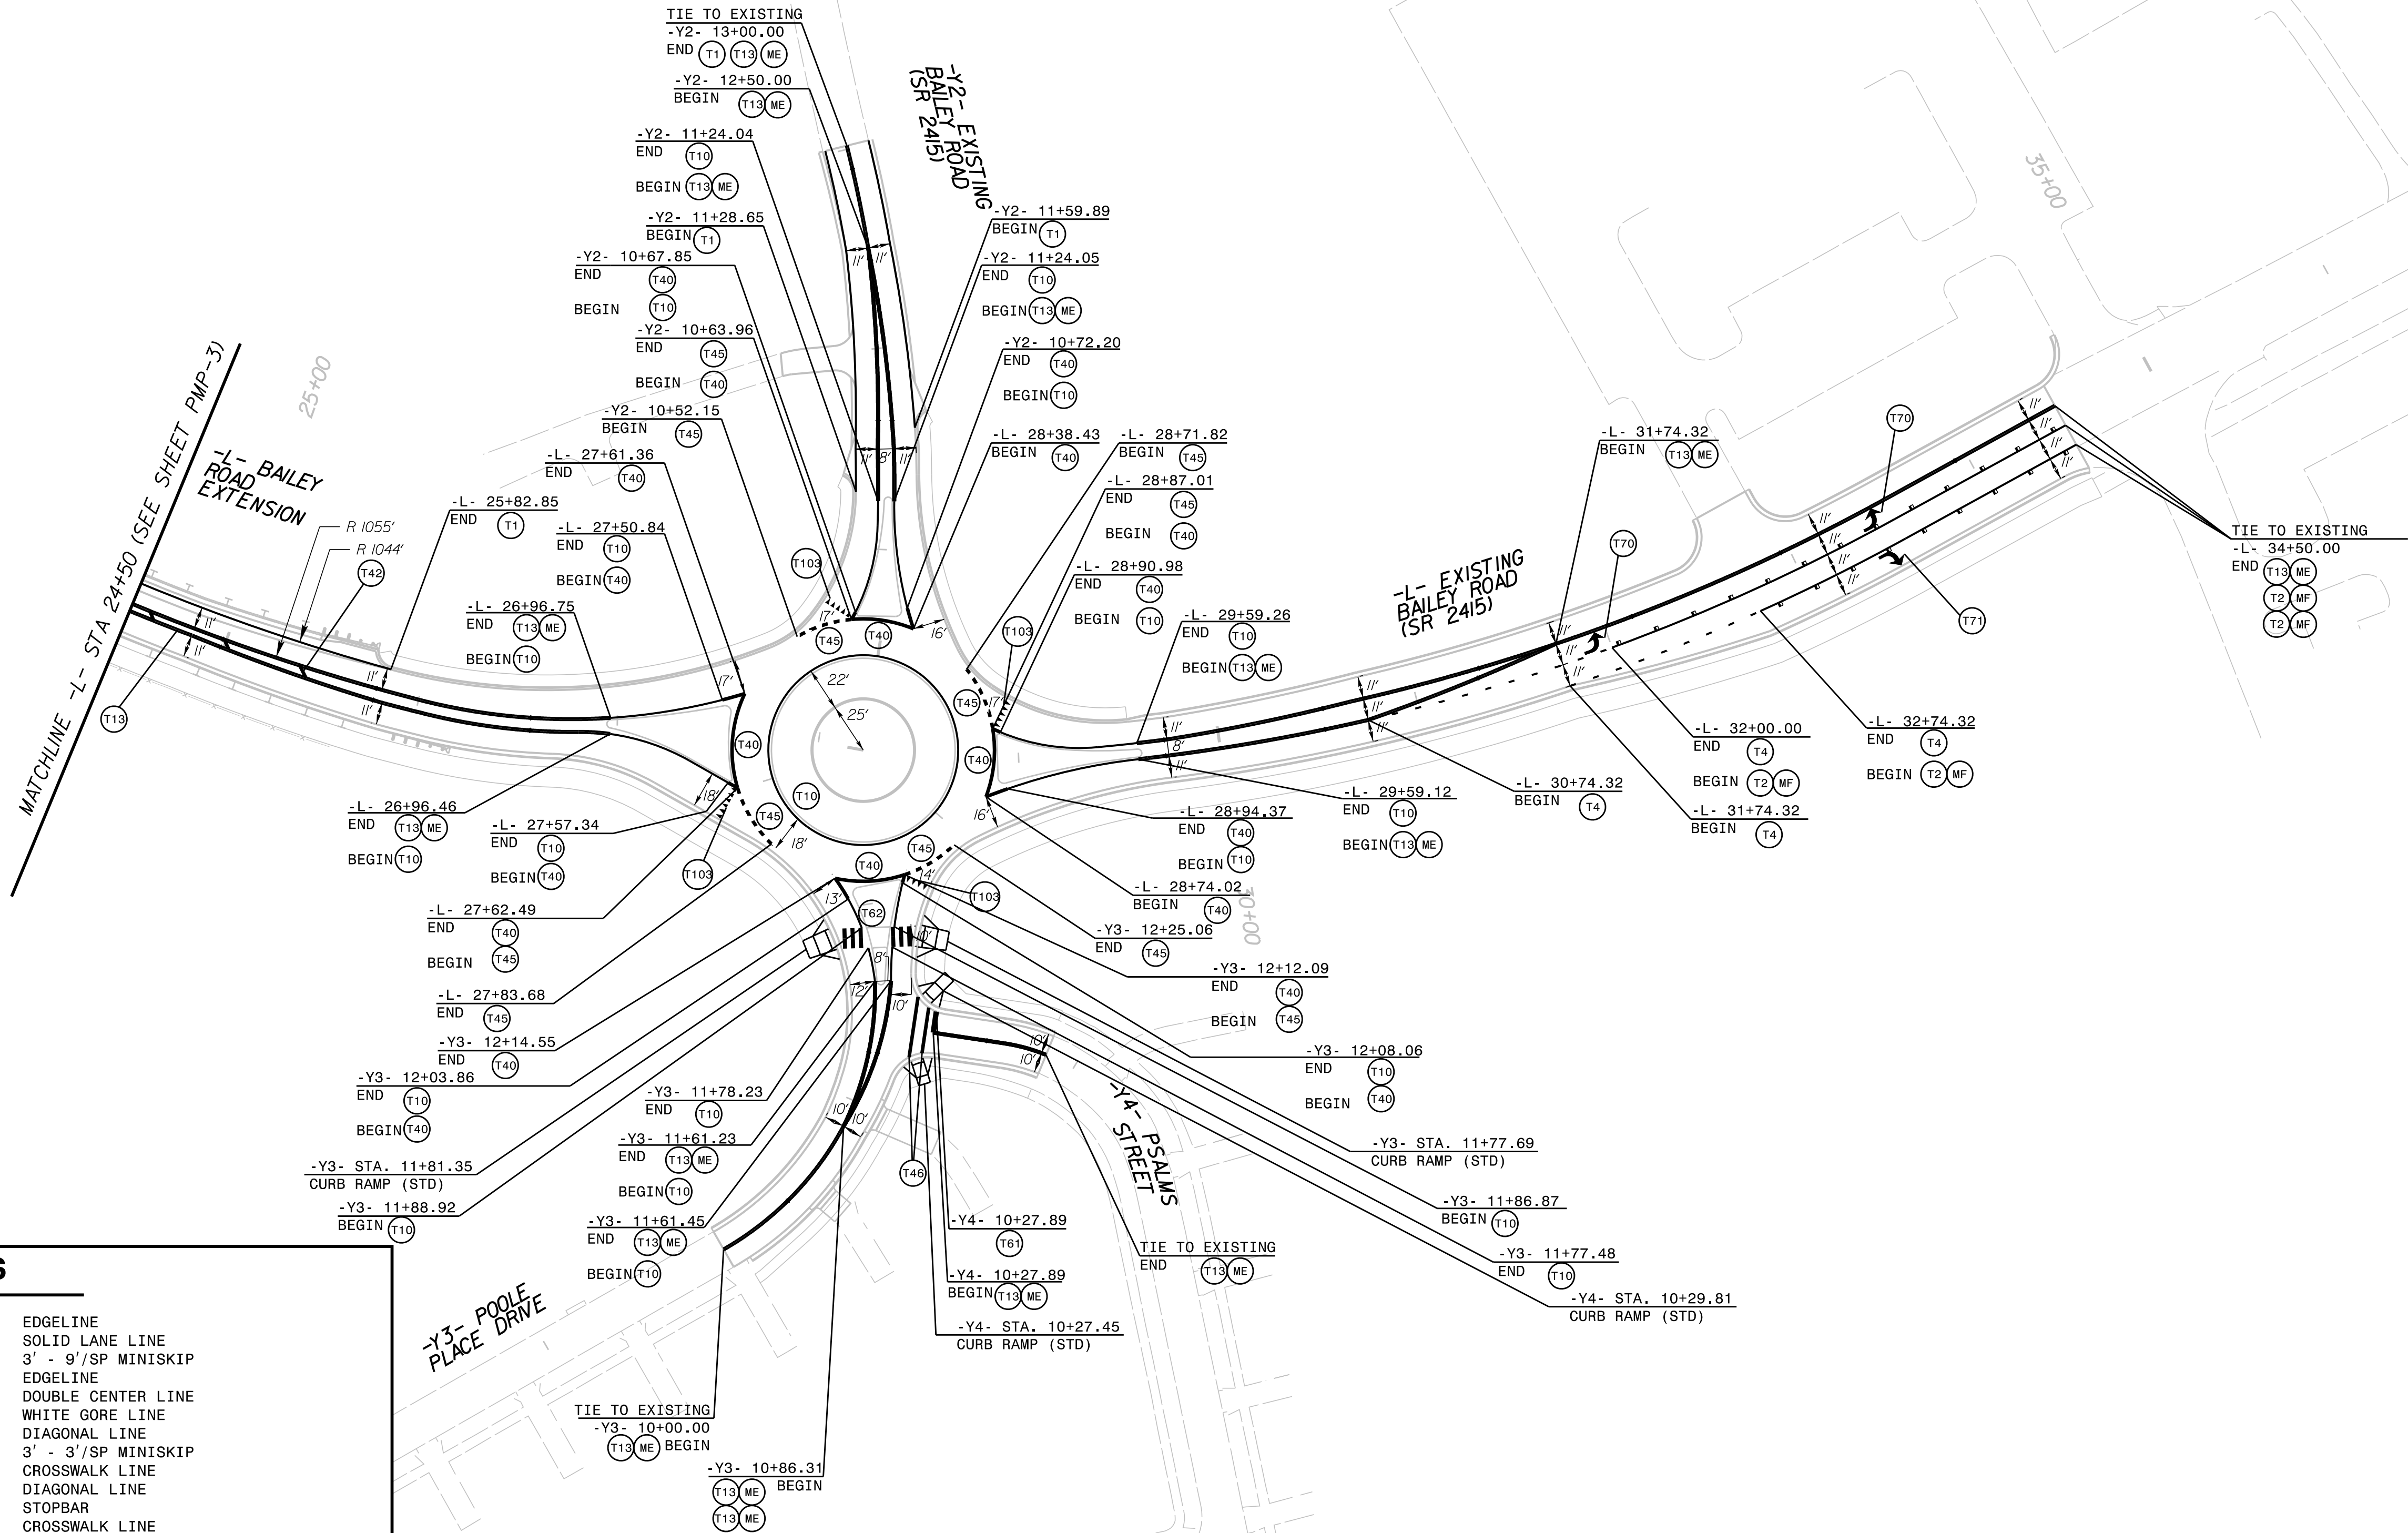

PAVEMENT MARKING LINES

T1	- THERMOPLASTIC (4" WHITE, 90 MILS)	EDGE LINE
T2	- THERMOPLASTIC (4" WHITE, 90 MILS)	SOLID LANE LINE
T4	- THERMOPLASTIC (4" WHITE, 90 MILS)	3' - 9'/SP MINISKIP
T10	- THERMOPLASTIC (4" YELLOW, 90 MILS)	EDGE LINE
T13	- THERMOPLASTIC (4" YELLOW, 90 MILS)	DOUBLE CENTER LINE
T40	- THERMOPLASTIC (8" WHITE, 90 MILS)	WHITE GORE LINE
T42	- THERMOPLASTIC (8" YELLOW, 90 MILS)	DIAGONAL LINE
T45	- THERMOPLASTIC (8" WHITE, 90 MILS)	3' - 3'/SP MINISKIP
T46	- THERMOPLASTIC (8" WHITE, 90 MILS)	CROSSWALK LINE
T52	- THERMOPLASTIC (12" YELLOW, 90 MILS)	DIAGONAL LINE
T61	- THERMOPLASTIC (24" WHITE, 90 MILS)	STOPBAR
T62	- THERMOPLASTIC (24" WHITE, 90 MILS)	CROSSWALK LINE

PAVEMENT MARKING SYMBOLS/CHARACTERS

T70	- THERMOPLASTIC (WHITE, 90 MILS)	LEFT TURN ARROW
T71	- THERMOPLASTIC (WHITE, 90 MILS)	RIGHT TURN ARROW
T72	- THERMOPLASTIC (WHITE, 90 MILS)	STRAIGHT ARROW
T74	- THERMOPLASTIC (WHITE, 90 MILS)	COMBO. RIGHT/STRAIGHT ARROW
T103	- THERMOPLASTIC (WHITE, 90 MILS)	24" YIELD LINE TRIANGLE

PAVEMENT MARKER LEGEND

- ◆ - ME - YELLOW / YELLOW POLYCARBONATE H-SHAPED PAVEMENT MARKER
- - MF - CRYSTAL / RED POLYCARBONATE H-SHAPED PAVEMENT MARKER