



SAFETY FENCE INSTALLATION DETAILS

JURISDICTIONAL STREAM – ENVIRONMENTALLY SENSITIVE AREA (ESA) WITHOUT RIPARIAN BUFFERS

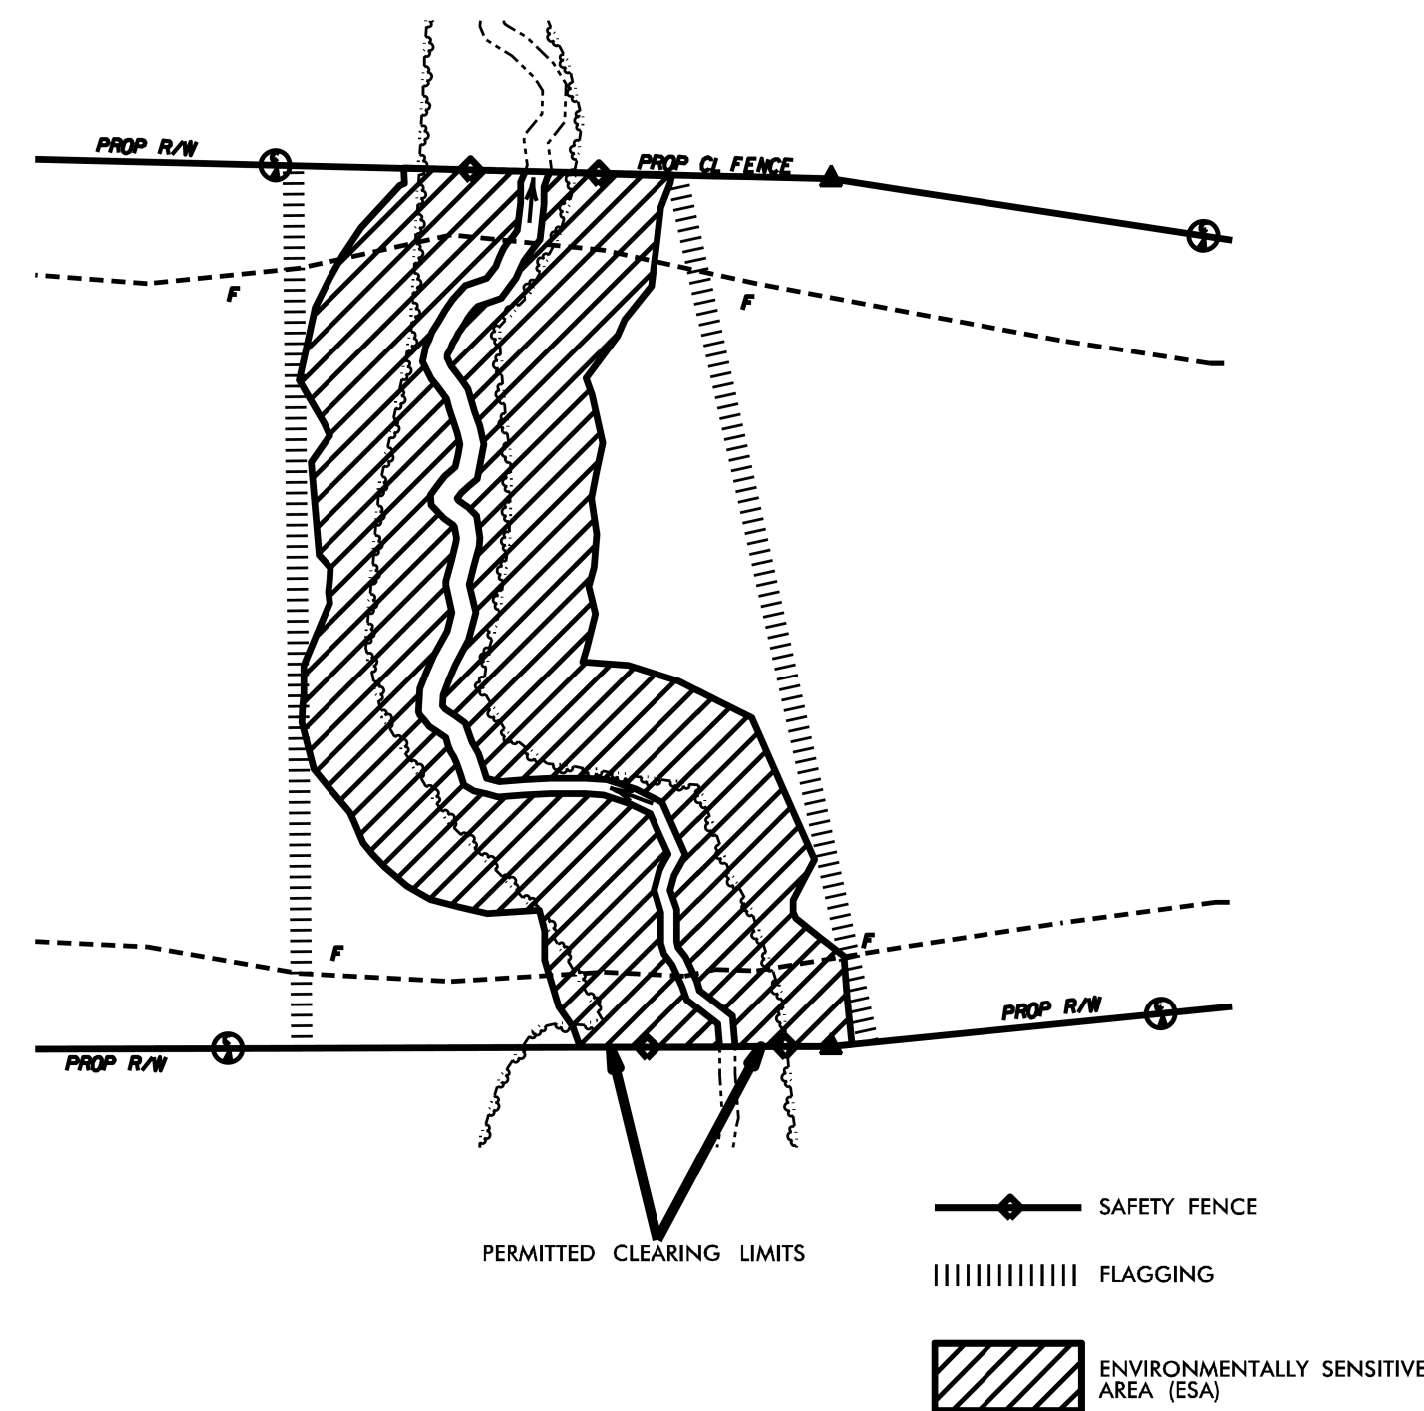

WETLAND – MECHANIZED CLEARING*

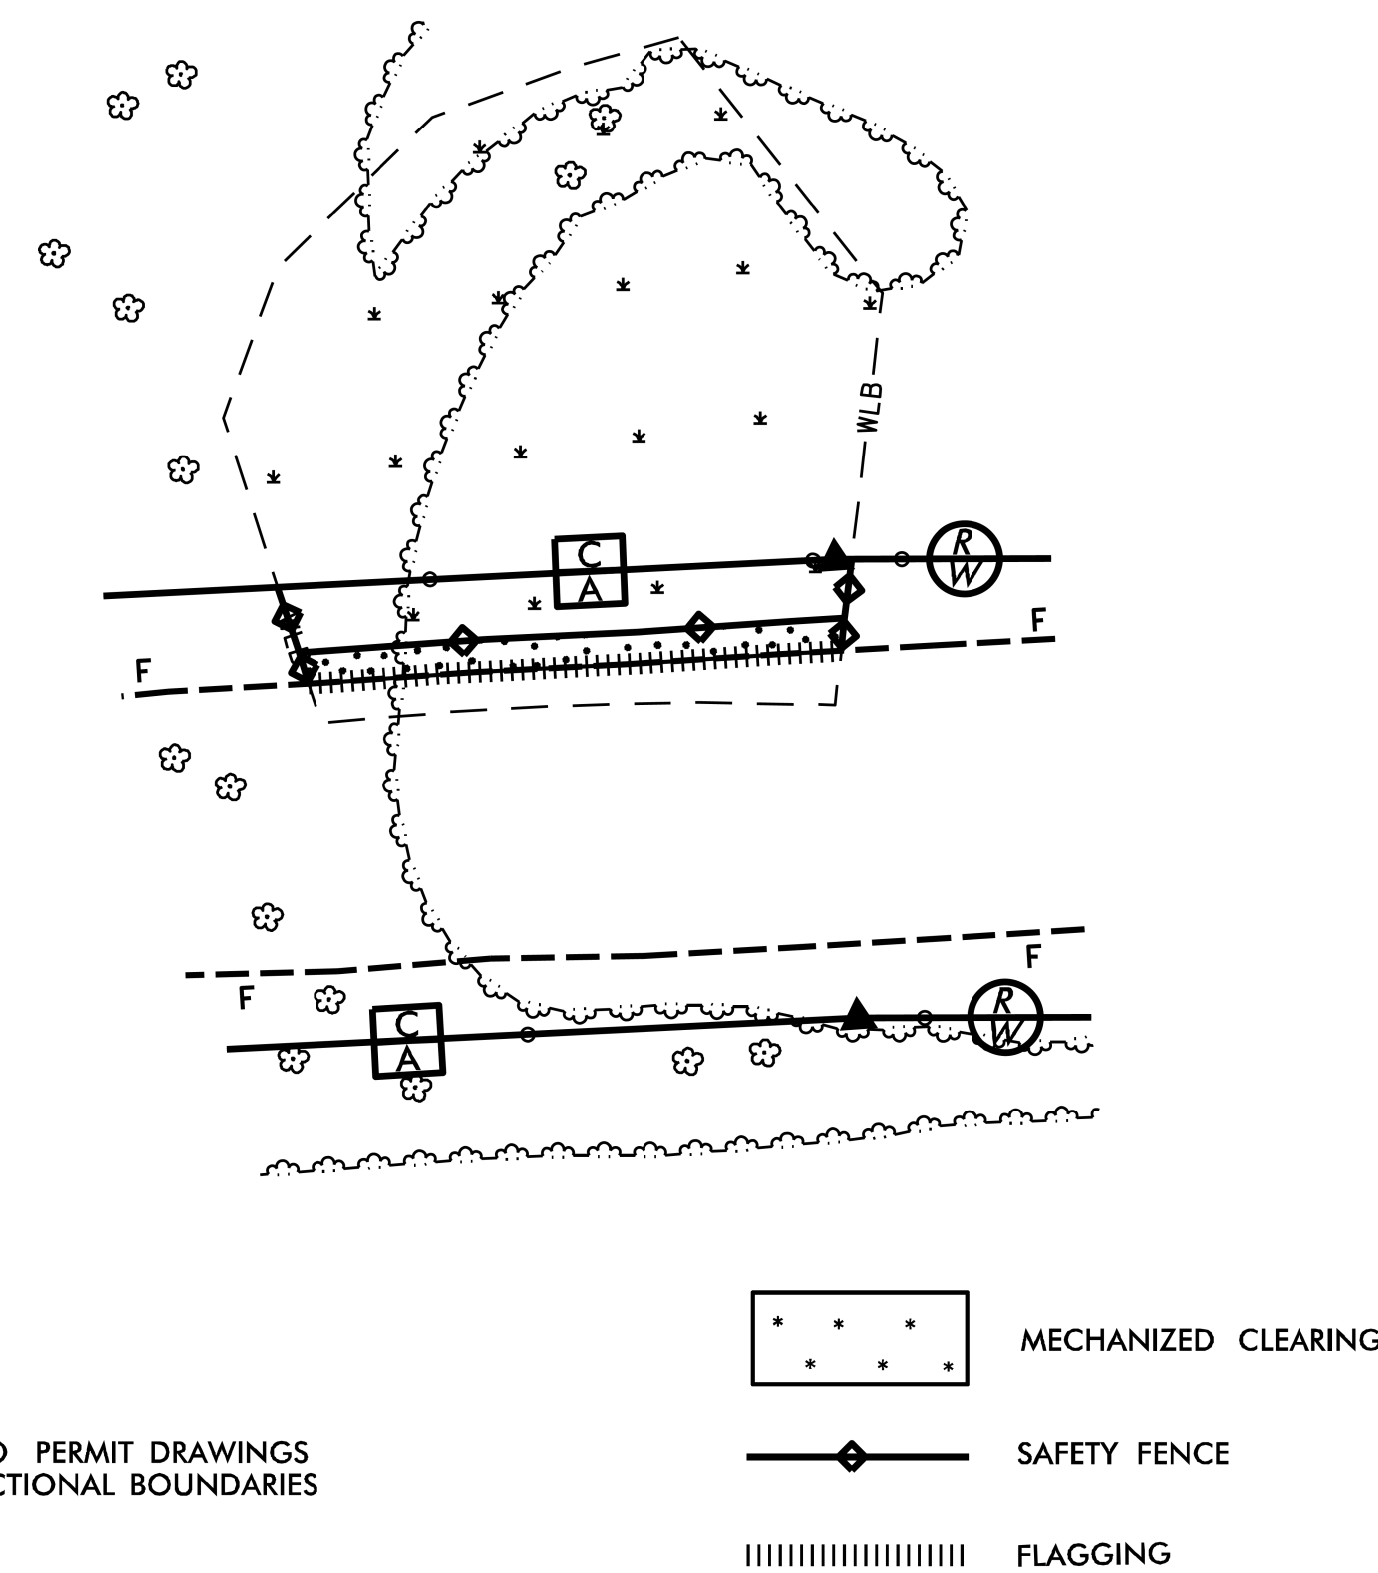

WETLAND – HAND CLEARING*

