

REVISIONS

NOTE:
PLACE TEMPORARY ROCK SEDIMENT DAMS TYPE - B
AND TEMPORARY ROCK SILT CHECKS TYPE - A AT
DRAINAGE OUTLETS.

Kimley»Horn

200 S. TRYON ST. • CHARLOTTE, NC 28202

RIGHT-OF-WAY REV.

CONST. REV.


PROJECT REFERENCE NO.

U-6105

SHEET NO.

EC-4/CONST.4

CLEARING AND GRUBBING
EROSION CONTROL FOR
CONSTRUCTION SHEET 4

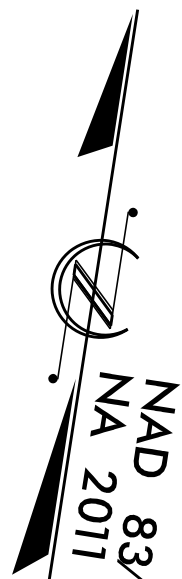

10+00

15+00

15+00

THE CHARLOTTE-MECKLENBURG
HOSPITAL AUTHORITY

INTERNATIONAL CHURCH OF THE
FOURSQUARE GOSPEL

10+00

15+00

10+00

15+00

MANAGE STREAM FLOW USING PUMP
AROUND OPERATION DURING
INSTALLATION OF 60" RCP-IV
(SEE DETAIL EC-2B)

KAY DWYER COOKE
DB 32527 PG 264

KAY DWYER COOKE
DB 33338 PG 183

MATCHLINE -L- STA 15+00 (SEE SHEET EC-5)