

CONTRACT: C205095


K:\CHL\PR\N01\036528 - U-6105 (Bailey Rd Ext)\Traffic\SignCAD\Sign Layout Plans\U-6105_rdy_sgn_tsh.dgn

T.I.P.: U-6105

**STATE OF NORTH CAROLINA
DEPARTMENT OF TRANSPORTATION**

**SIGNING PLAN
MECKLENBURG COUNTY**

**LOCATION: SR 2415 (BAILEY ROAD) FROM POOLE PLACE DRIVE TO
US 21 (STATESVILLE ROAD) IN CORNELIUS
CONSTRUCT ROADWAY ON NEW LOCATION**

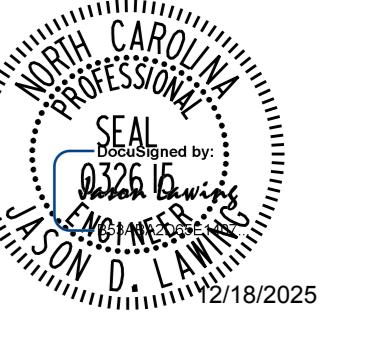TIP NO.	SHEET NO.
U-6105	SIGN-1
APPROVED: _____	
DATE: _____	
SEAL	
	
DOCUMENT NOT CONSIDERED FINAL UNLESS ALL SIGNATURES COMPLETED	

ROADWAY STANDARD DRAWING

THE FOLLOWING ROADWAY STANDARDS AS APPEAR IN "ROADWAY STANDARD DRAWINGS" - PROJECT SERVICES UNIT - N.C. DEPARTMENT OF TRANSPORTATION - RALEIGH, N.C., DATED JANUARY 2024 ARE APPLICABLE TO THIS PROJECT AND BY REFERENCE HEREBY ARE CONSIDERED A PART OF THESE PLANS:

STD. NO.	TITLE
904.10	ORIENTATION OF GROUND MOUNTED SIGNS
904.50	MOUNTING OF TYPE 'D', 'E' AND 'F' SIGNS ON 'U' CHANNEL POSTS

GENERAL NOTES

CONTRACTOR FURNISHED SIGNS:

- WHEN NOT STATIONED OR DIMENSIONED ON PLANS, ALL 'E' SIGNS SHALL BE FIELD LOCATED BY THE ENGINEER.
- IF REMOVAL OR RELOCATION OF SIGNS ON PRIVATE STREET (NON-STATE MAINTAINED) IS REQUIRED DUE TO CONSTRUCTION, THE CONTRACTOR SHALL INFORM THE ENGINEER. THE WORK WILL BE COMPLETED BY OTHERS.
- WHEN EXISTING SIGNS ARE REMOVED AND INSTALLED ON NEW SUPPORTS, THE RE-ERECITION SHALL IMMEDIATELY FOLLOW THE REMOVAL.
- ALL EXISTING SIGNS ON "U" CHANNEL POSTS WITHIN THE PROJECT LIMITS SHALL BE REMOVED AND DISPOSED OF UNLESS OTHERWISE NOTED.
- THE BACKGROUND FOR TYPE 'E' SIGNS SHALL BE TYPE C REFLECTIVE SHEETING.

SUMMARY OF QUANTITIES

ITEM NO.		ITEM DESCRIPTION	QUANTITY	UNIT
DESC. NO.	SECT. NO.			
4025000000	901	CONTRACTOR FURNISHED, TYPE D SIGN	13	S.F.
4025000000	901	CONTRACTOR FURNISHED, TYPE E SIGN	147	S.F.
4072000000	903	SUPPORTS, 3 LB STEEL U-CHANNEL	458	L.F.
4102000000	904	SIGN ERECTION, TYPE E	28	EA.
4116100000	904	SIGN ERECTION, RELOCATED TYPE E (GROUND MOUNTED)	2	EA.
4155000000	907	DISPOSAL OF SIGN SYSTEM, U-CHANNEL	7	EA.
4192000000	907	DISPOSAL OF SUPPORT, U-CHANNEL	2	EA.


INDEX

ITEM NO.	DESCRIPTION
SIGN-1	TITLE SHEET
SIGN-1A	SINGLE LANE URBAN ROUNDABOUT SIGNING, WITH PEDESTRIAN DETAIL
SIGN 2	SIGN DESIGNS
SIGN-2A	TYPE "E" SIGNS SHEET
SIGN-3 THRU SIGN-5	SIGNING PLAN SHEETS

PLAN REVIEWED BY: DESIGN-BUILD UNIT & SIGNING AND DELINEATION UNIT

KELVIN L. JORDAN
JONROBERT NAVARRETE

SIGNING & DELINEATION REGIONAL ENGINEER
SIGNING & DELINEATION PROJECT DESIGN ENGINEER

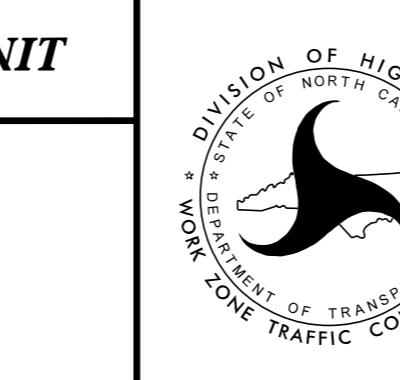

PLAN PREPARED BY: KIMLEY-HORN AND ASSOCIATES, INC.

JASON D. LAWING, P.E. PROJECT DESIGN ENGINEER
ANDREW WEEKS, E.I. DESIGNER

Kimley»Horn