


REVISIONS

K:\CHL-PRJ\01036528 - U-6/05 (Bailly Rd Ext)\Traffic\Signage\ADD\Signage Layout Plans\U-6/05-rdv_san-A.dwg

POSTED SPEED	D
20 MPH	115'
25 MPH	155'
30 MPH	200'
35 MPH	250'

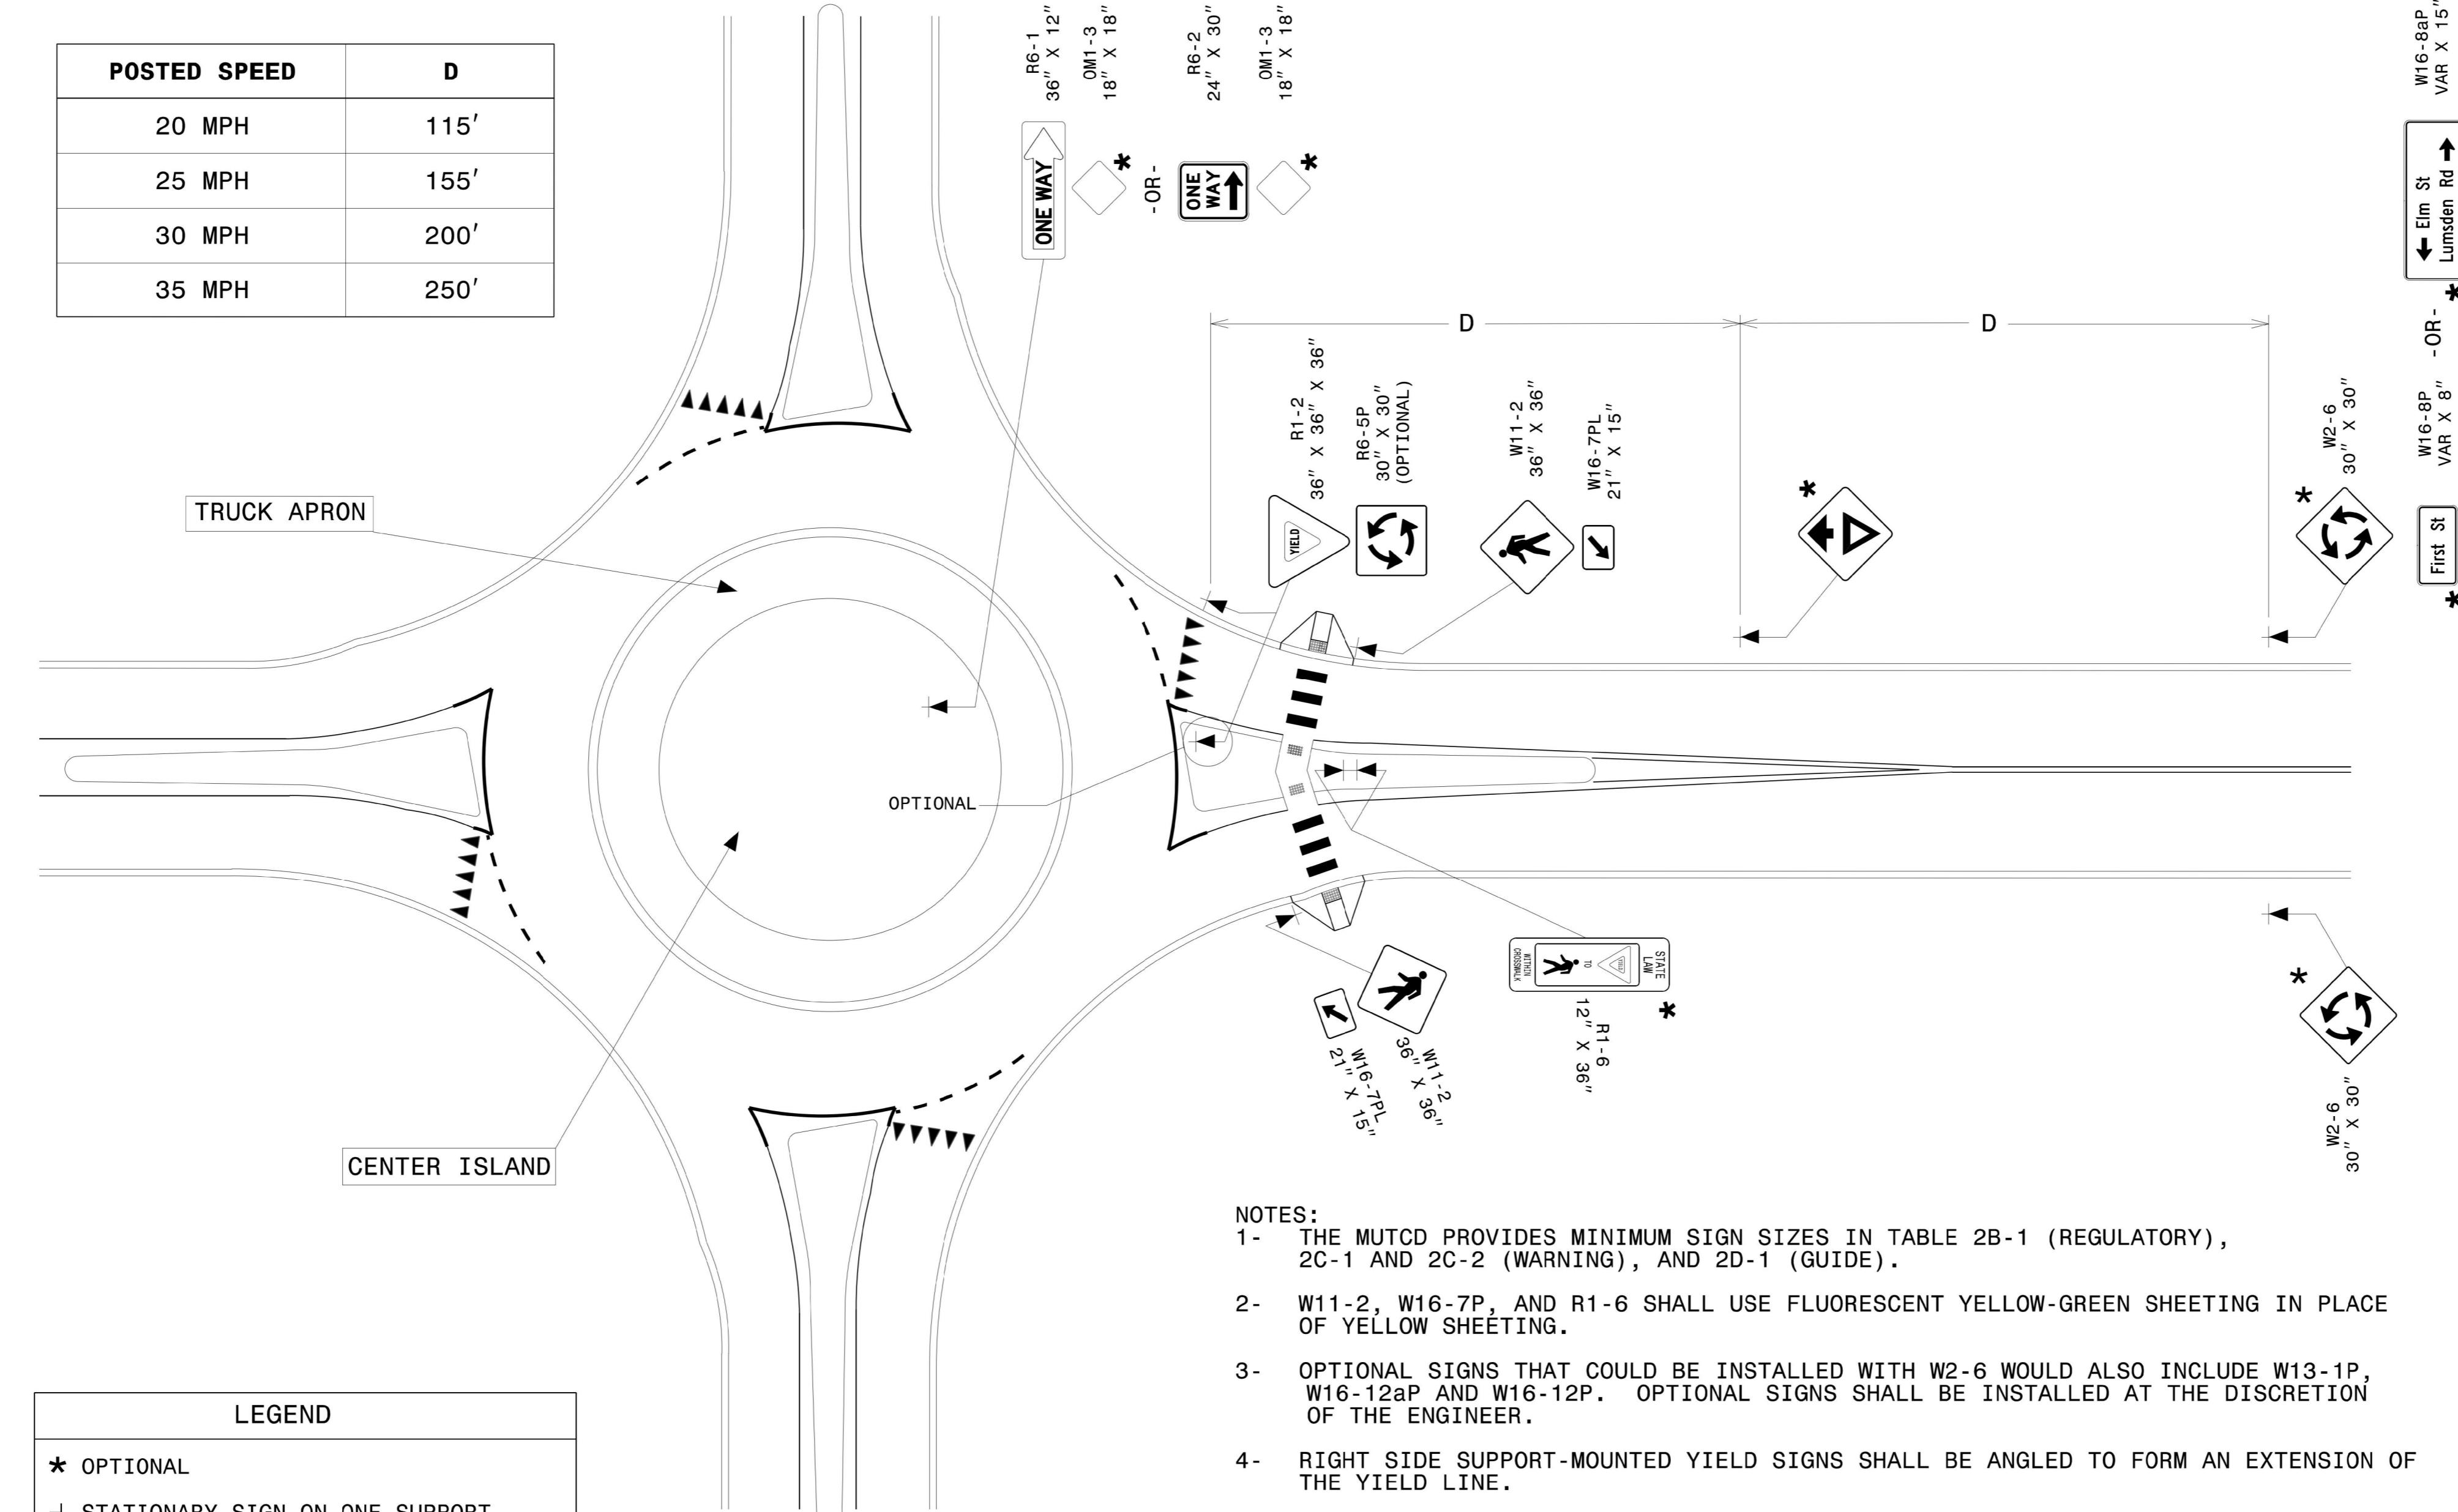

NOTES:

- 1- THE MUTCD PROVIDES MINIMUM SIGN SIZES IN TABLE 2B-1 (REGULATORY), 2C-1 AND 2C-2 (WARNING), AND 2D-1 (GUIDE).
- 2- W11-2, W16-7P, AND R1-6 SHALL USE FLUORESCENT YELLOW-GREEN SHEETING IN PLACE OF YELLOW SHEETING.
- 3- OPTIONAL SIGNS THAT COULD BE INSTALLED WITH W2-6 WOULD ALSO INCLUDE W13-1P, W16-12aP AND W16-12P. OPTIONAL SIGNS SHALL BE INSTALLED AT THE DISCRETION OF THE ENGINEER.
- 4- RIGHT SIDE SUPPORT-MOUNTED YIELD SIGNS SHALL BE ANGLED TO FORM AN EXTENSION OF THE YIELD LINE.
- 5- REFER TO RSD 1205.14 FOR PAVEMENT MARKING DETAILS. PAVEMENT MARKING ON THIS SHEET IS SHOWN FOR REFERENCE ONLY.
- 6- REFER TO MUTCD FIGURES 2A-4, 2B-22, AND 2D-12 FOR ADDITIONAL SIGNING GUIDANCE.
- 7- THE MUTCD PROVIDES GUIDANCE FOR DIMENSION "D" IN TABLE 2C-3 AND SHOULD BE APPLIED WTTH ENGTNEERJG JUDGEMENT.

SHEET 1B OF 2
910D40



CONTRACTS STANDARDS AND DEVELOPMENT UNIT

SEE TITLE BLOCK

ORIGINAL BY: R.S. GALLO DATE: 02-29-2024
MODIFIED BY: _____ DATE: _____
CHECKED BY: _____ DATE: _____
FILE SPEC.: _____