


REVISIONS

8/26/2025 K:\CHL_PR\01036528 - U-6105 (Bailey Rd Ext)\Traffic\Signing\CADD\Signing Layout Plans\U-6105_rdy_sgn_3.dgn

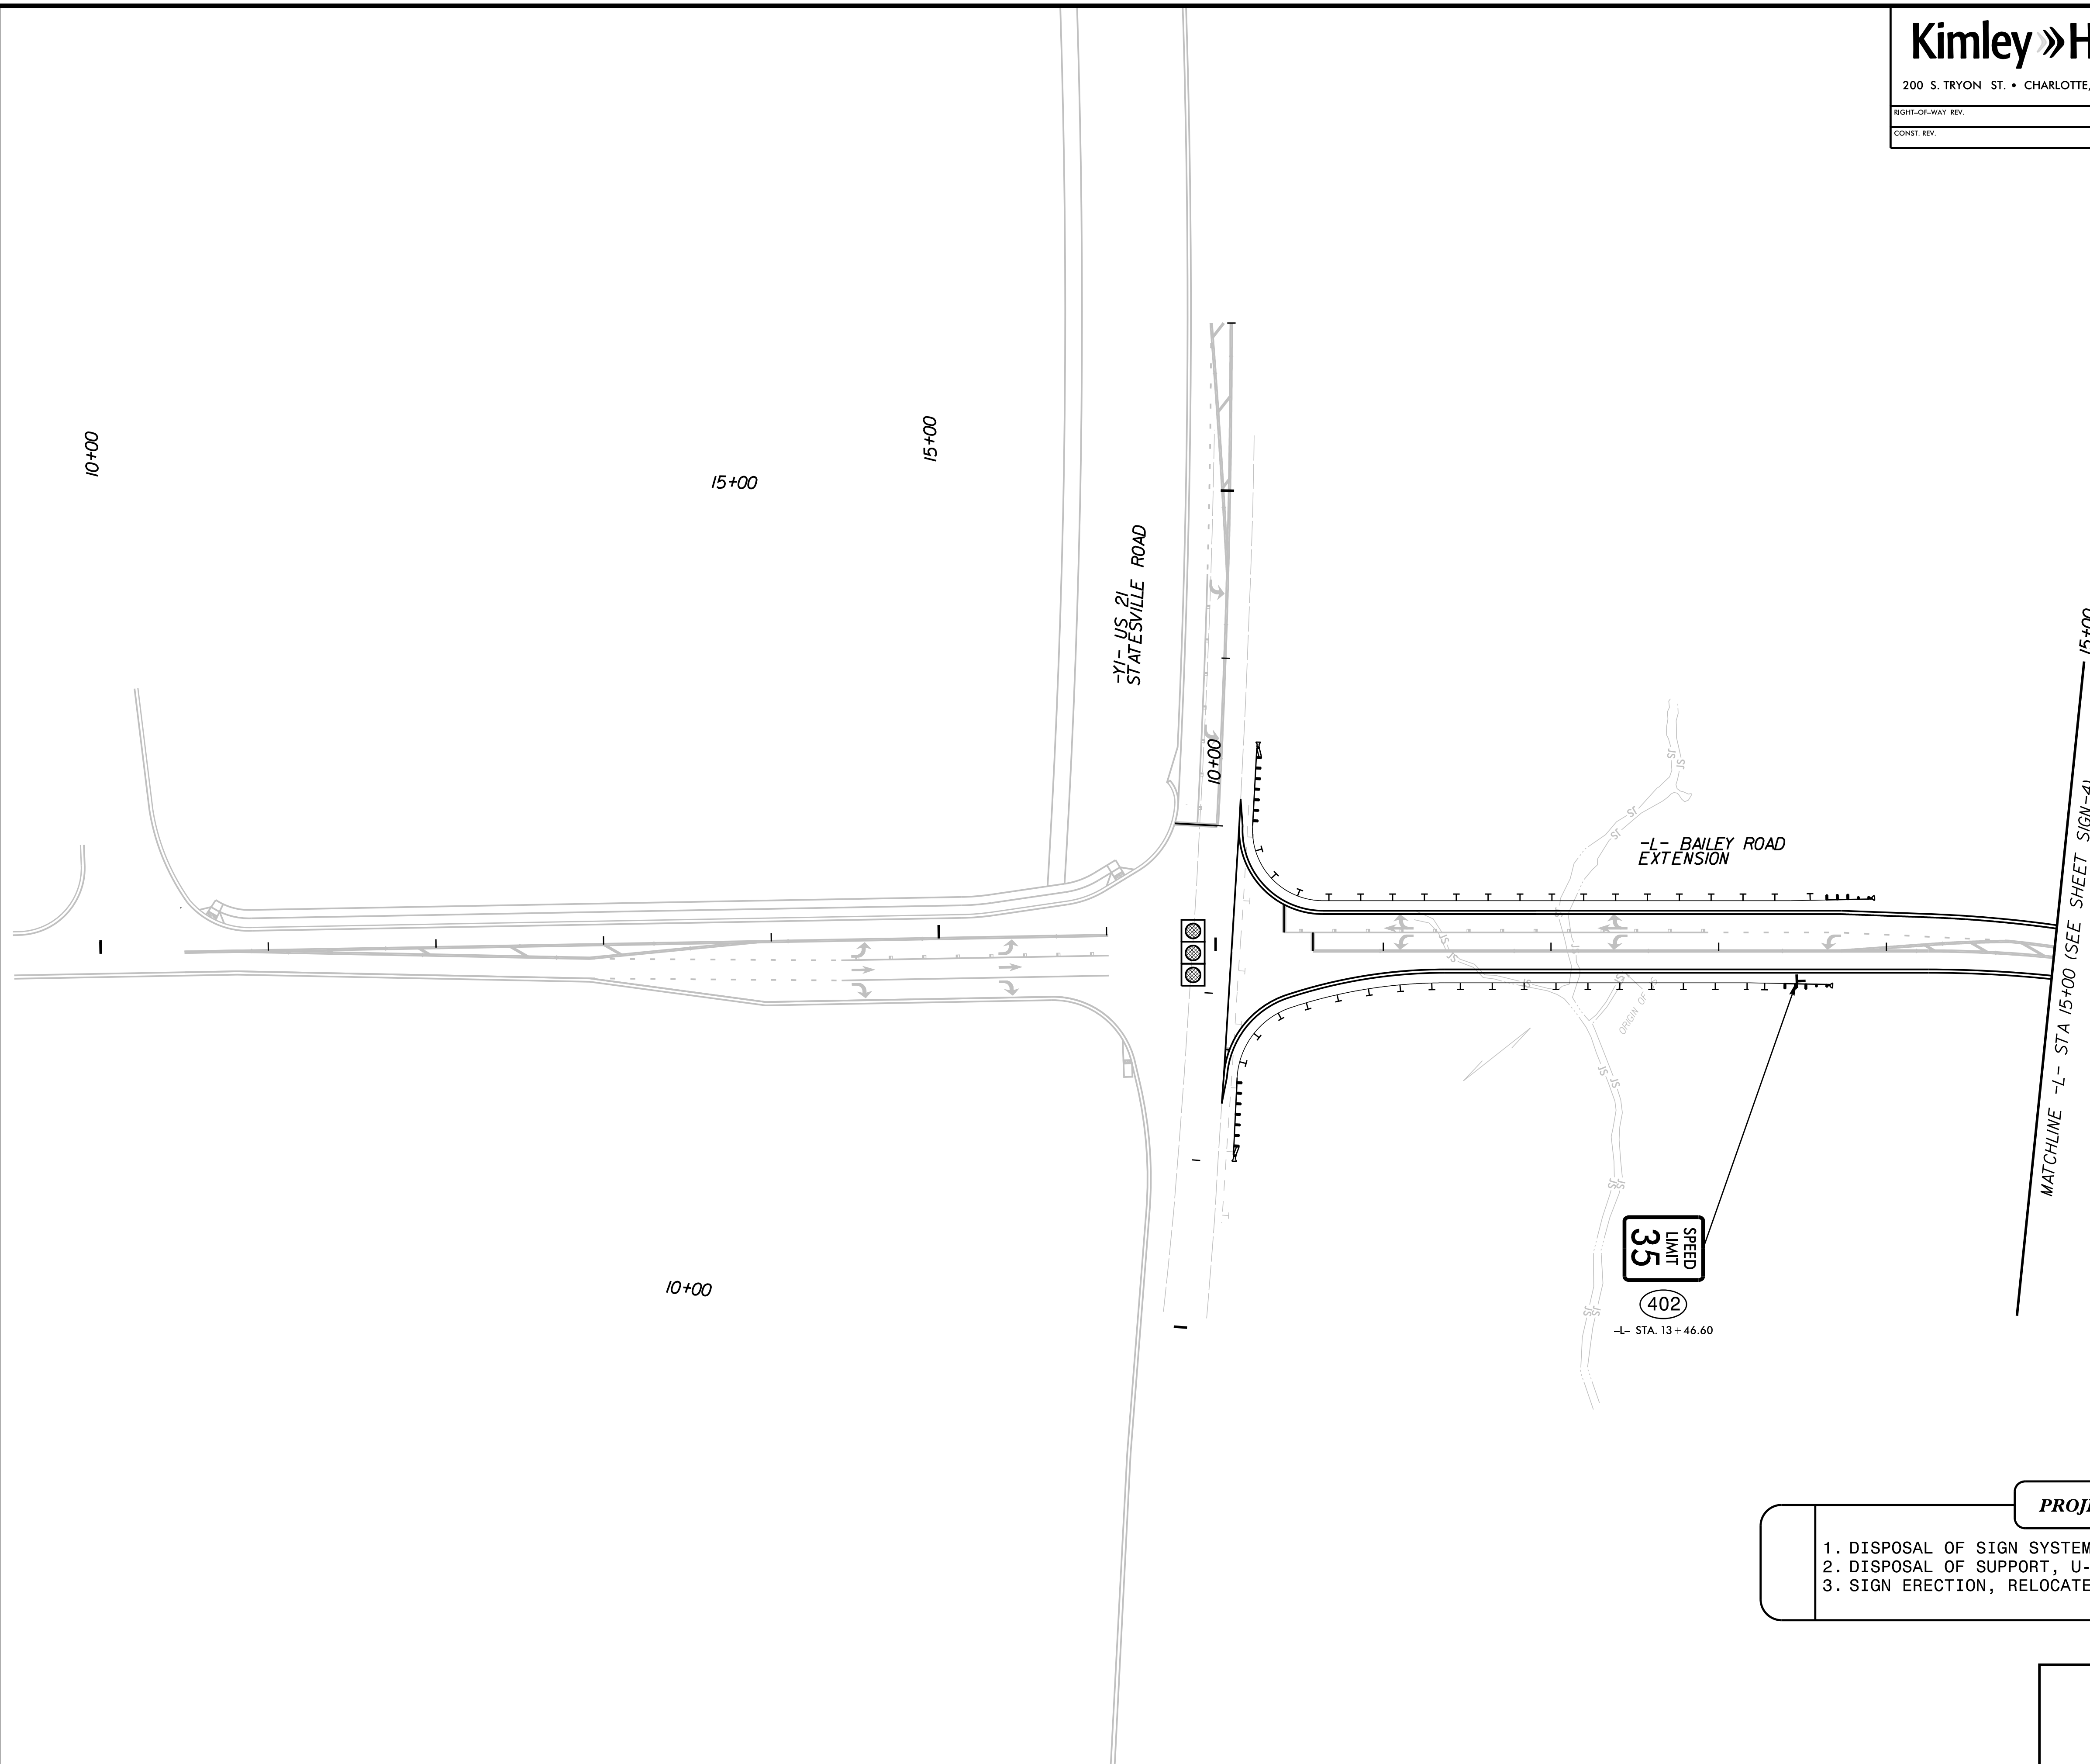

PROJECT NOTES

1. DISPOSAL OF SIGN SYSTEM, U-CHANNEL
2. DISPOSAL OF SUPPORT, U-CHANNEL
3. SIGN ERECTION, RELOCATE TYPE E

SIGNING PLAN SHEETS

 ©2025 200 S. TRYON ST. • CHARLOTTE, NC 28202 RIGHT-OF-WAY REV. CONST. REV.	PROJECT REFERENCE NO. U-6105		SHEET NO. SIGN-3
	R/W SHEET NO.		
	ROADWAY ENGINEER  11/25/2025	HYDRAULICS ENGINEER  11/25/2025	
	DOCUMENT NOT CONSIDERED FINAL UNLESS ALL SIGNATURES COMPLETED		

