

Kimley»Horn

200 S. TRYON ST. • CHARLOTTE, NC 28202

RIGHT-OF-WAY REV.

CONST. REV.

PROJECT REFERENCE NO.

SHEET NO.


U-6105

SIGN-4



R/W SHEET NO.

ROADWAY
ENGINEER

HYDRAULICS
ENGINEER

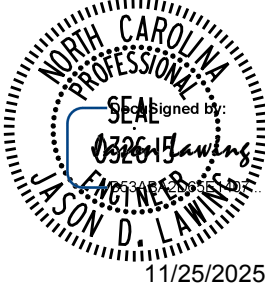

DOCUMENT NOT CONSIDERED FINAL
UNLESS ALL SIGNATURES COMPLETED

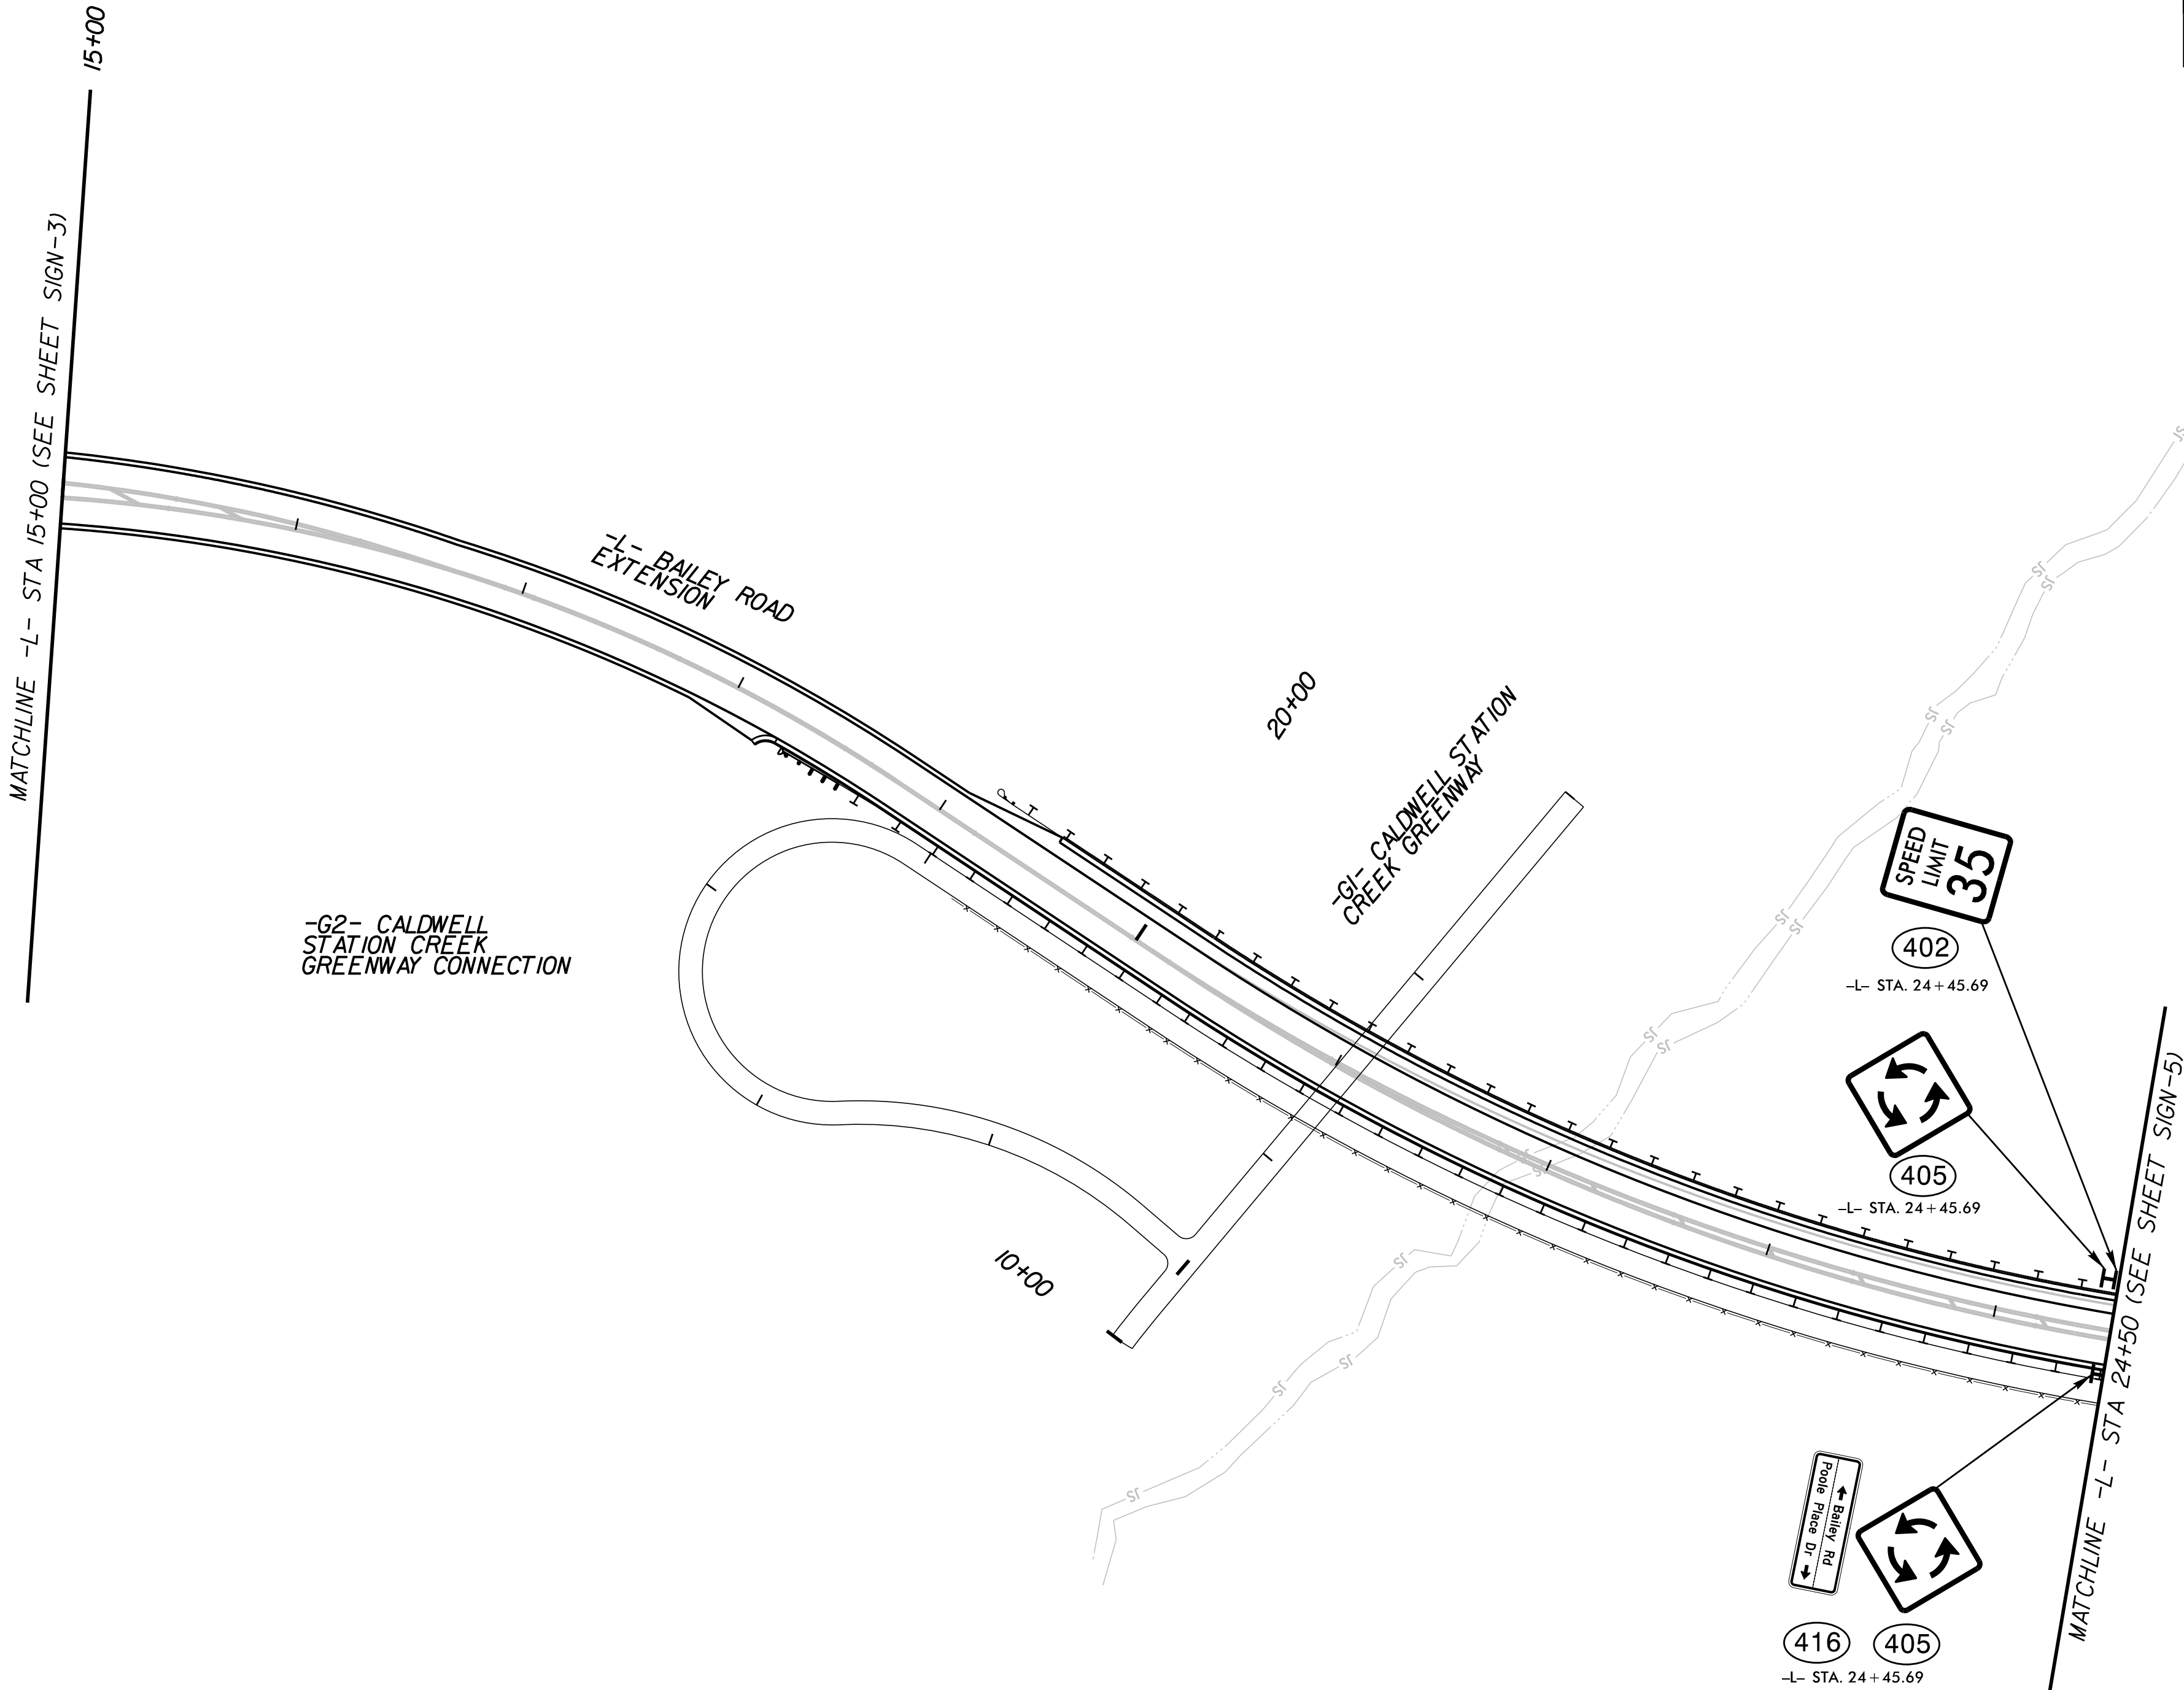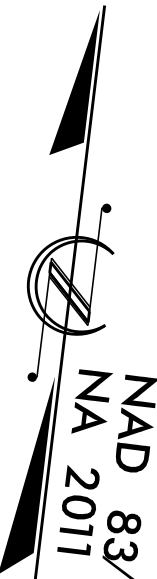

PROJECT NOTES

1. DISPOSAL OF SIGN SYSTEM, U-CHANNEL
2. DISPOSAL OF SUPPORT, U-CHANNEL
3. SIGN ERECTION, RELOCATE TYPE E

SIGNING PLAN SHEETS

REVISIONS

8/26/2025 K:\CHL_PRJ\01036528 - U-6105 (Bailey Rd Ext)\Traffic\Signing\CADD\Signing Layout Plans\U-6105_rdy_sgn_4.dgn