


REVISIONS

8/27/2025 K:\CHL_PRJ\01036528 - U-6105 (Bailey Rd Ext)\Traffic\Signing\CADD\Signing Layout Plans\U-6105_rdy_sgn.dgn

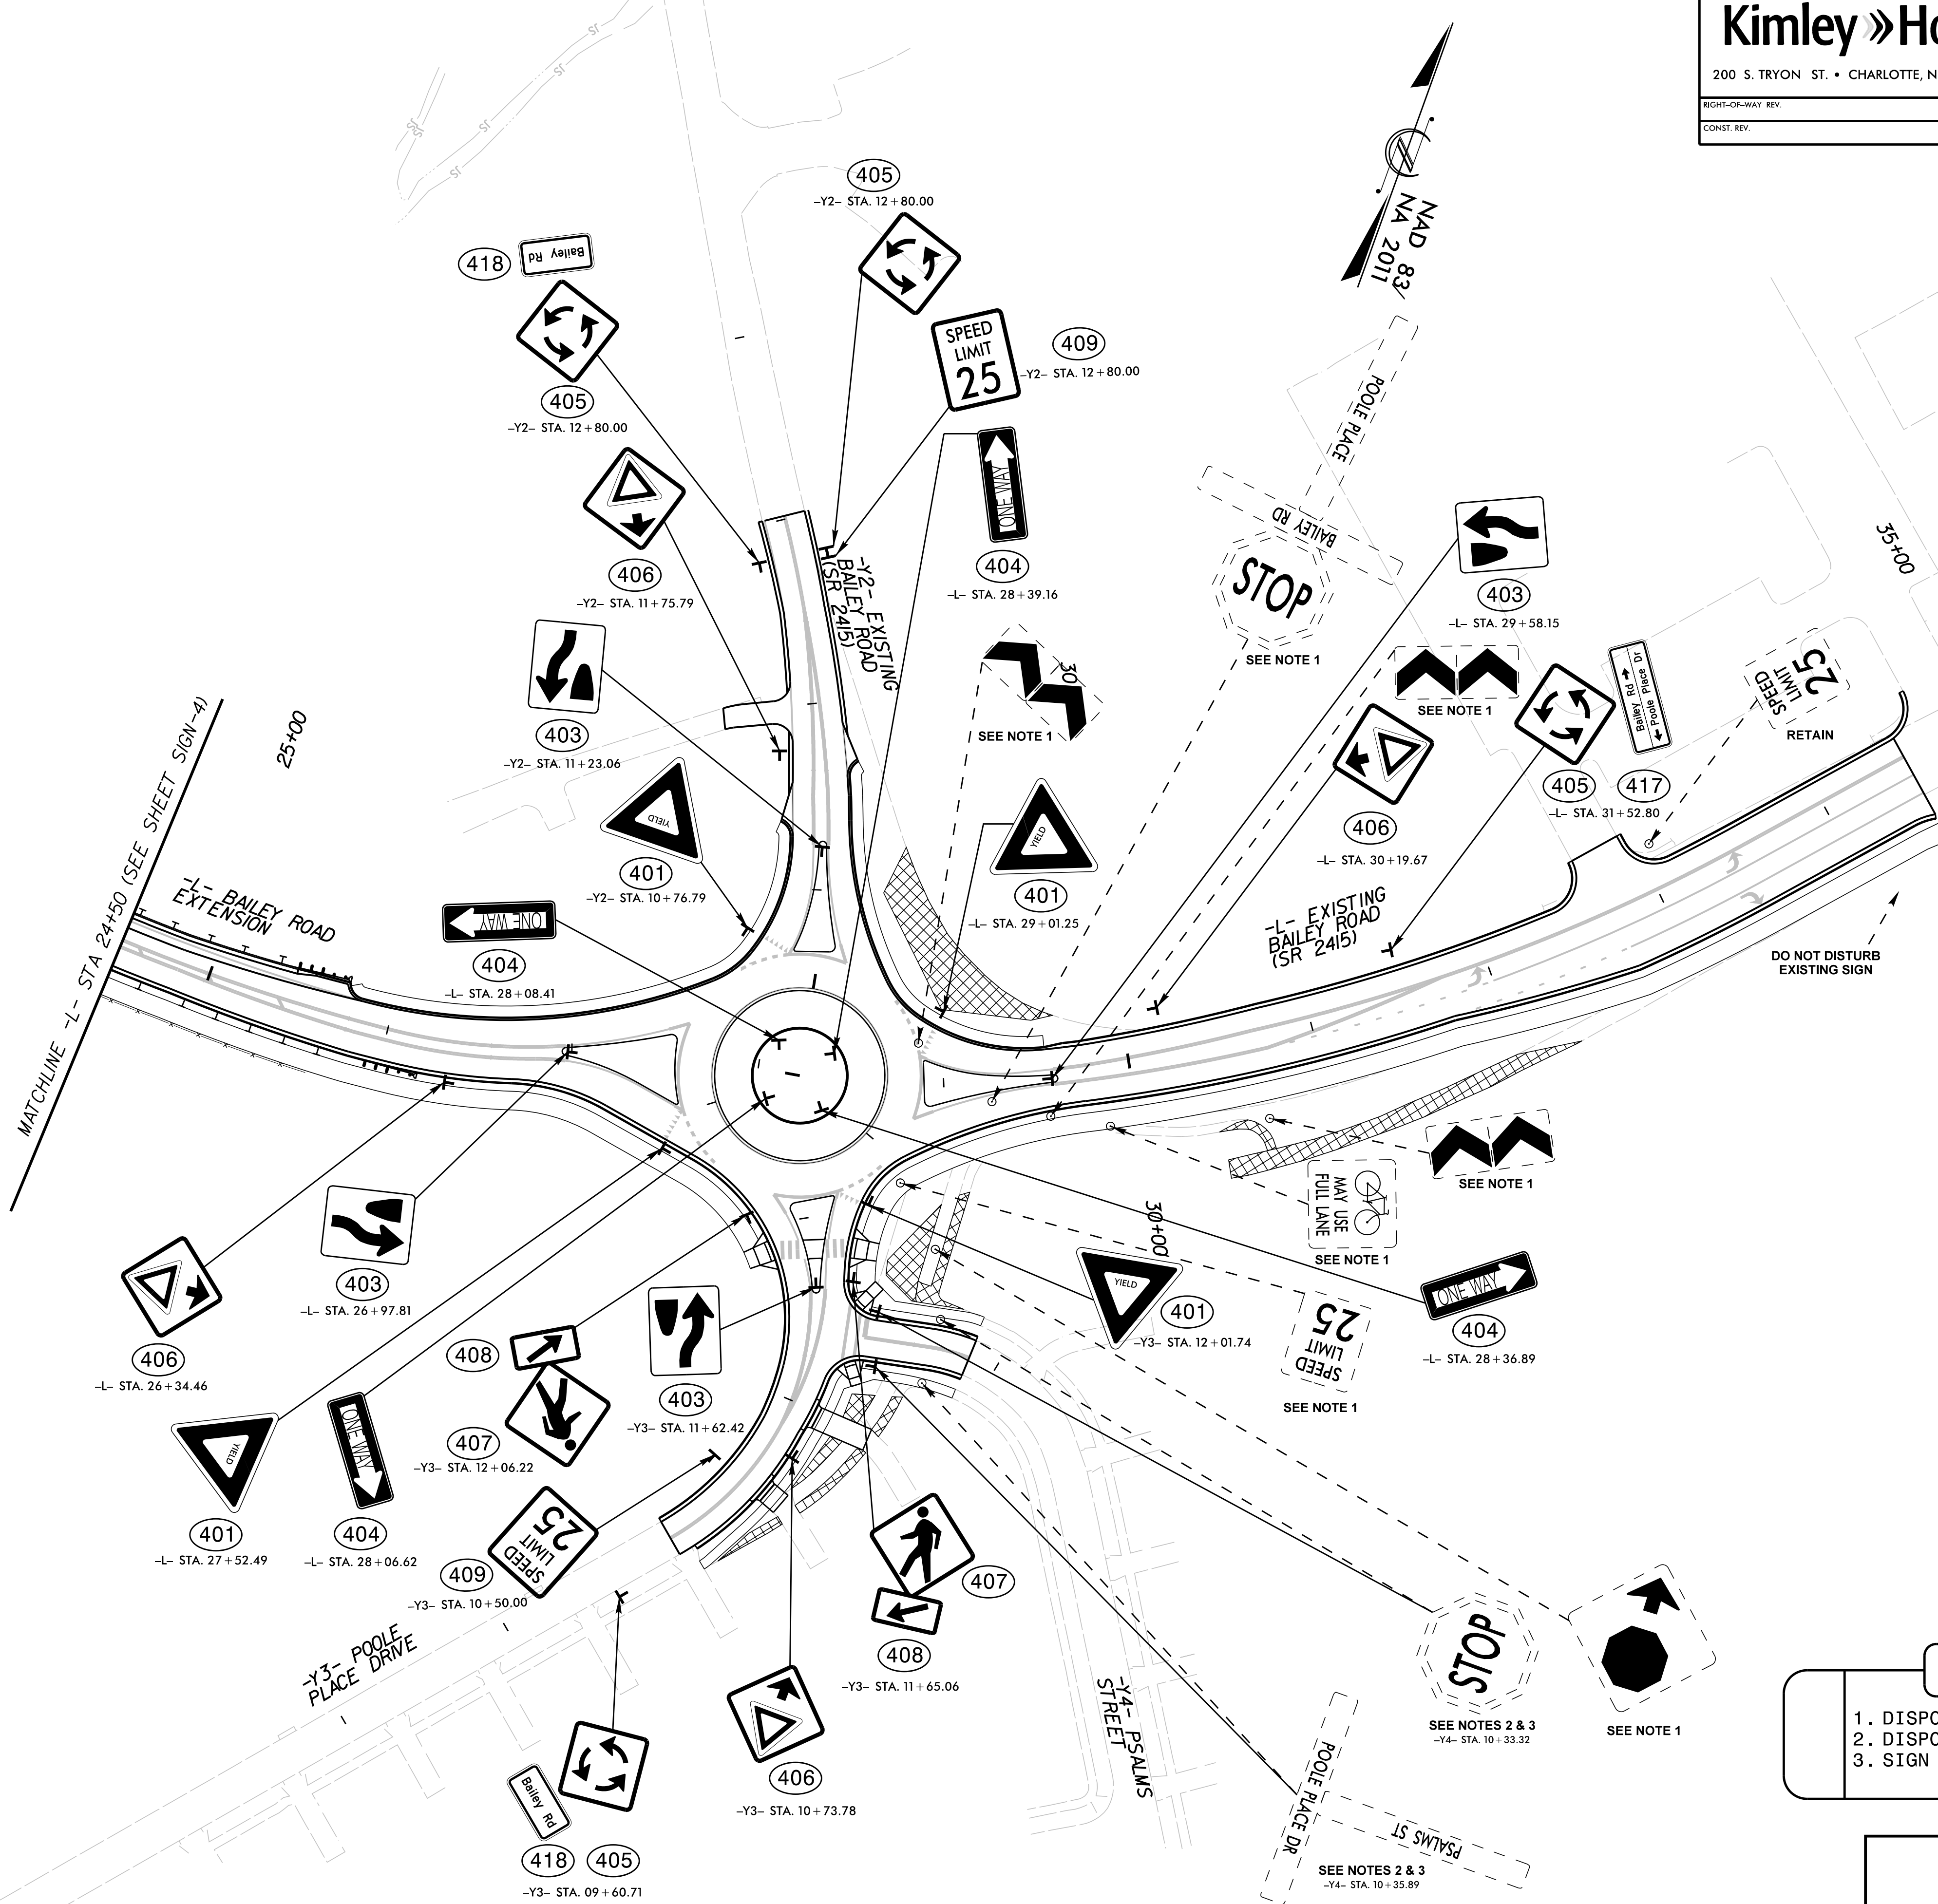

Kimley » Horn
200 S. TRYON ST. • CHARLOTTE, NC 28202

RIGHT-OF-WAY REV.
CONST. REV.

PROJECT REFERENCE NO. U-6105	SHEET NO. SIGN-5
R/W SHEET NO.	
ROADWAY ENGINEER 	HYDRAULICS ENGINEER
DOCUMENT NOT CONSIDERED FINAL UNLESS ALL SIGNATURES COMPLETED	

- PROJECT NOTES
1. DISPOSAL OF SIGN SYSTEM, U-CHANNEL

2. DISPOSAL OF SUPPORT, U-CHANNEL

3. SIGN ERECTION, RELOCATE TYPE E

SIGNING PLAN SHEETS