


END ELEVATION NORMAL TO SKEW

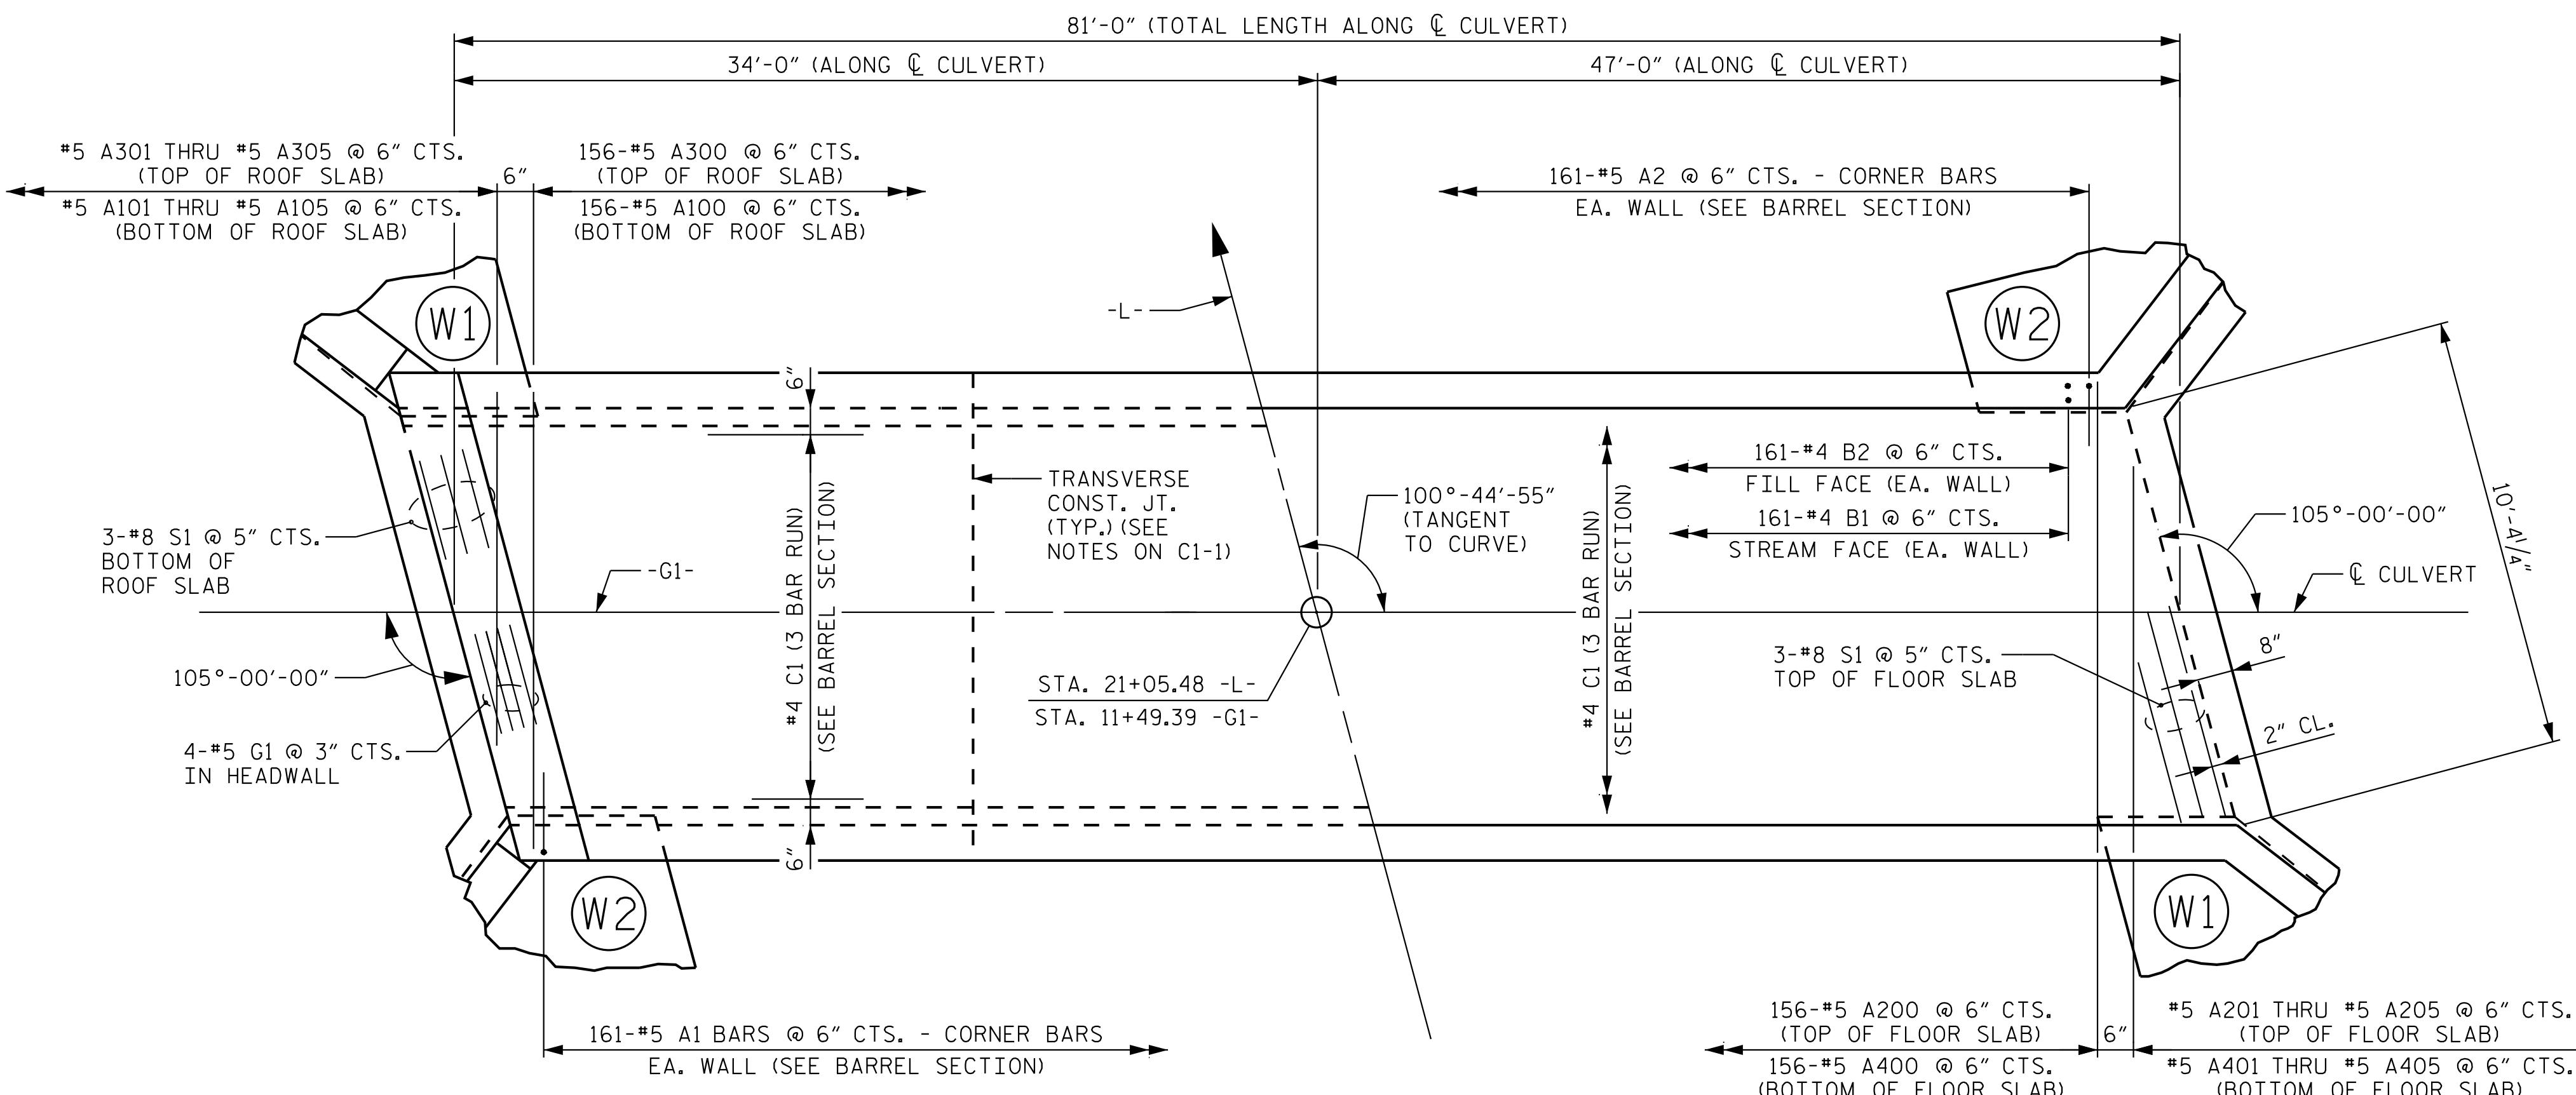


PART PLAN - ROOF SLAB

PART PLAN - FLOOR SLAB

DRAWN BY: D. D. LOWERY DATE: 05/2024
 CHECKED BY: B. M. KROL DATE: 05/2024
 DESIGN ENGINEER OF RECORD: A. L. PHILLIPS DATE: 05/2024


DOCUMENT NOT CONSIDERED FINAL
UNLESS ALL SIGNATURES COMPLETED

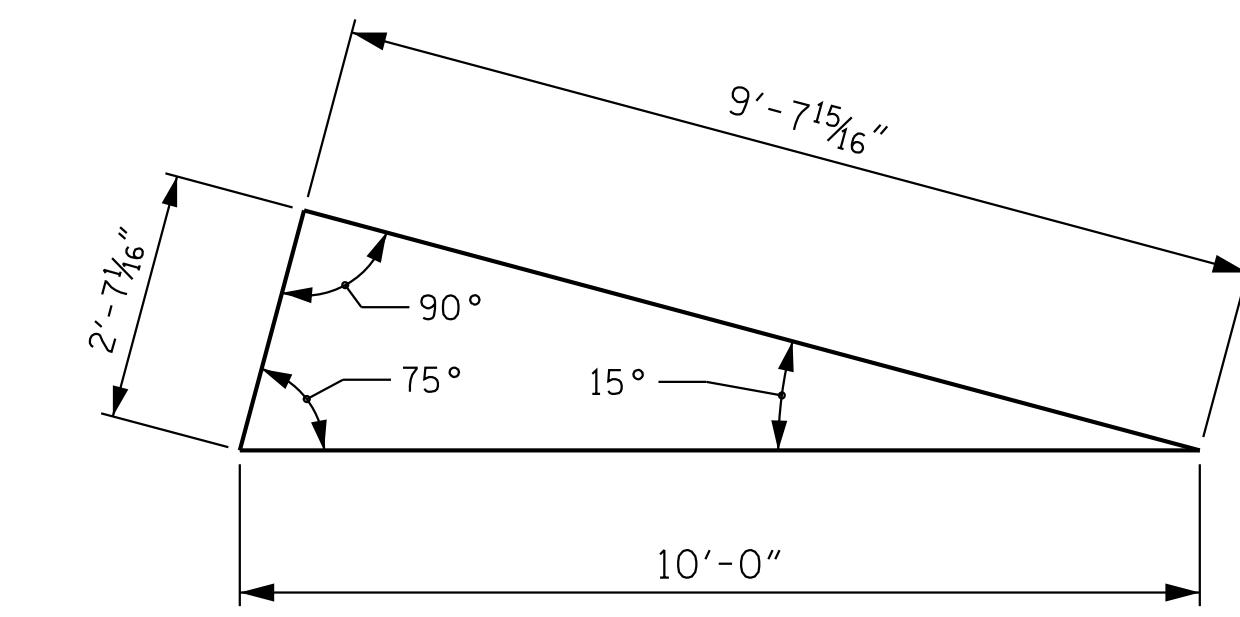

SKEW TRIANGLE

PROJECT NO. U-6105
 MECKLENBURG COUNTY
 STATION: 21+05.48 -L-

SHEET 4 OF 5

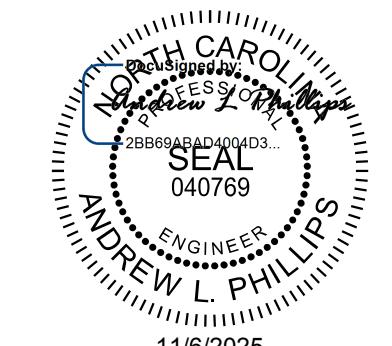

SINGLE 10 FT. X 10 FT.
 CONCRETE BOX CULVERT
 100° 44' 55" SKEW

Kimley»Horn

421 Fayetteville Street, Suite 600
 Raleigh, NC 27601-1772
 Phone (919) 677-2000
 NO. LICENSE # F-0102

REVISIONS						SHEET NO.
NO.	BY:	DATE:	NO.	BY:	DATE:	C1-4
1			3			
2			4			

TOTAL SHEETS
5

CULVERT 42C001